
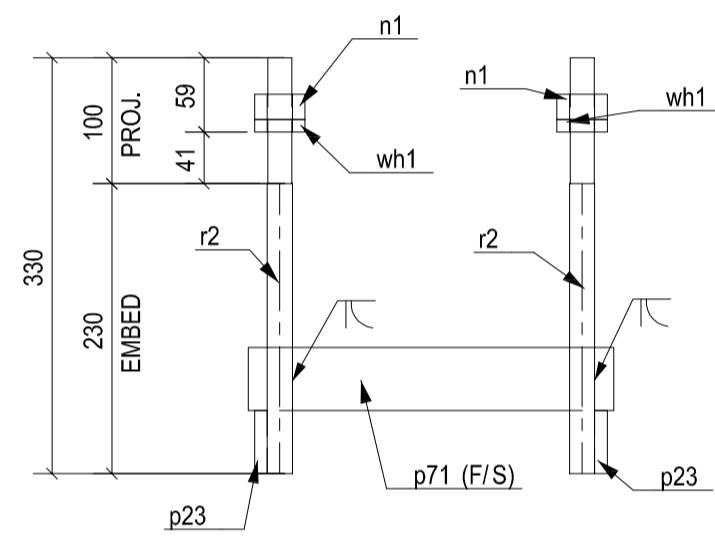




# FABRICATION SHOP DRAWING SAMPLES

NOEL LEEMING



# **ASSEMBLY DRAWING SAMPLES**

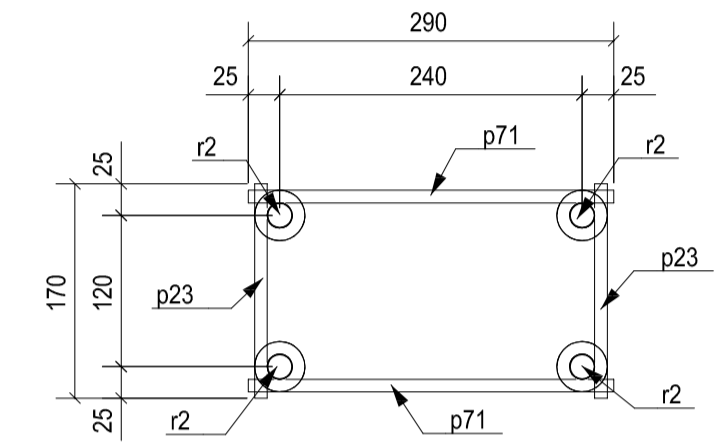

2 REQ'D - Mk AB1

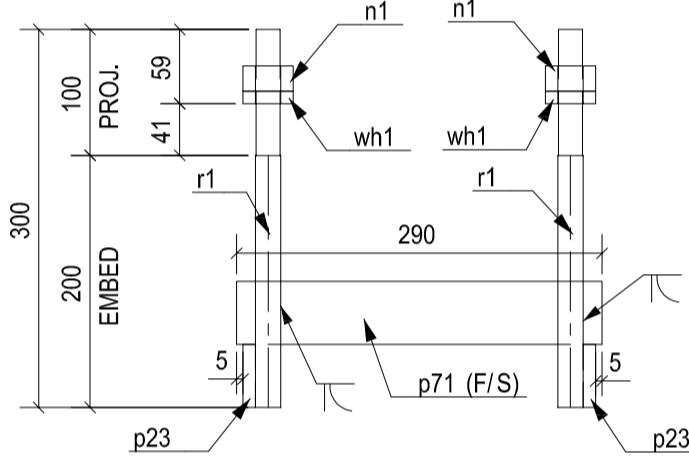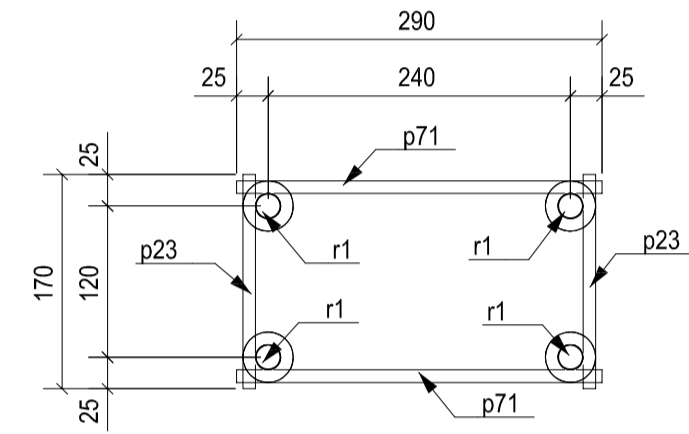

6 REQ'D - Mk AB2

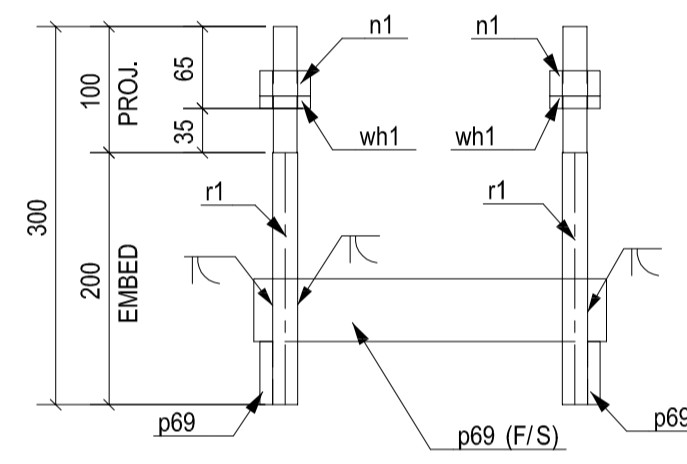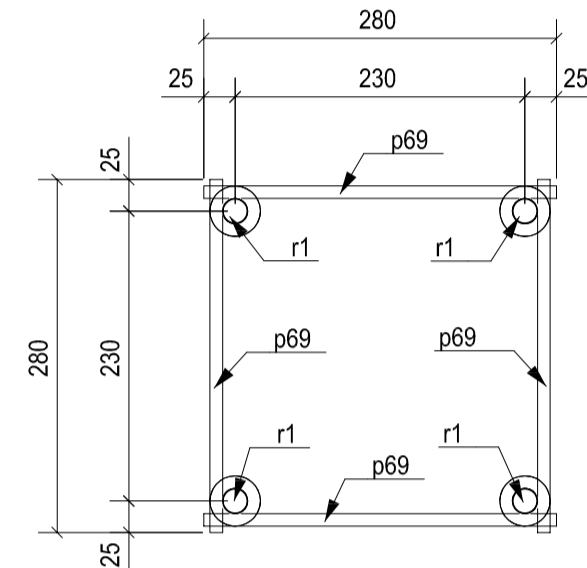

3 REQ'D - Mk AB3

MATERIAL LIST

ITEM	QTY.	SECTION	LENGTH	GRADE	WEIGHT(kg)	AREA(m <sup>2</sup> )
n1	44	PD40*10	20	250	6.2	0.2
p23	16	PL10*50	170	250	10.7	0.3
p69	12	PL10*50	280	250	13.2	0.4
p71	16	PL10*50	290	250	18.2	0.6
r1	36	D20	300	250	23.2	0.7
r2	8	D20	330	250	5.7	0.2
wh1	44	PD40*10	10	250	3.1	0.1
TOTAL					80.3	2.4


FOR APPROVAL  
NOT FOR CONSTRUCTION

Erection Notes

REV	NAME	DATE	DESCRIPTION
A	HU	23/05/17	FOR APPROVAL

**Noel Leeming  
PAH ROAD**

DRAWING TITLE:	ISSUE DATE:	23.05.2017	APPROVAL SENT:	23.05.2017			
CONTRACT:	Model	CREATED:	06.05.2017	CHECKED DATE:	23.05.2017	APPROVAL DATE:	23.05.2017
SCALE:	1:6	CHECKED BY:	SP	APPROVED BY:			
PROJECT No:	09797	DRAWING No:	1	REV.	A		


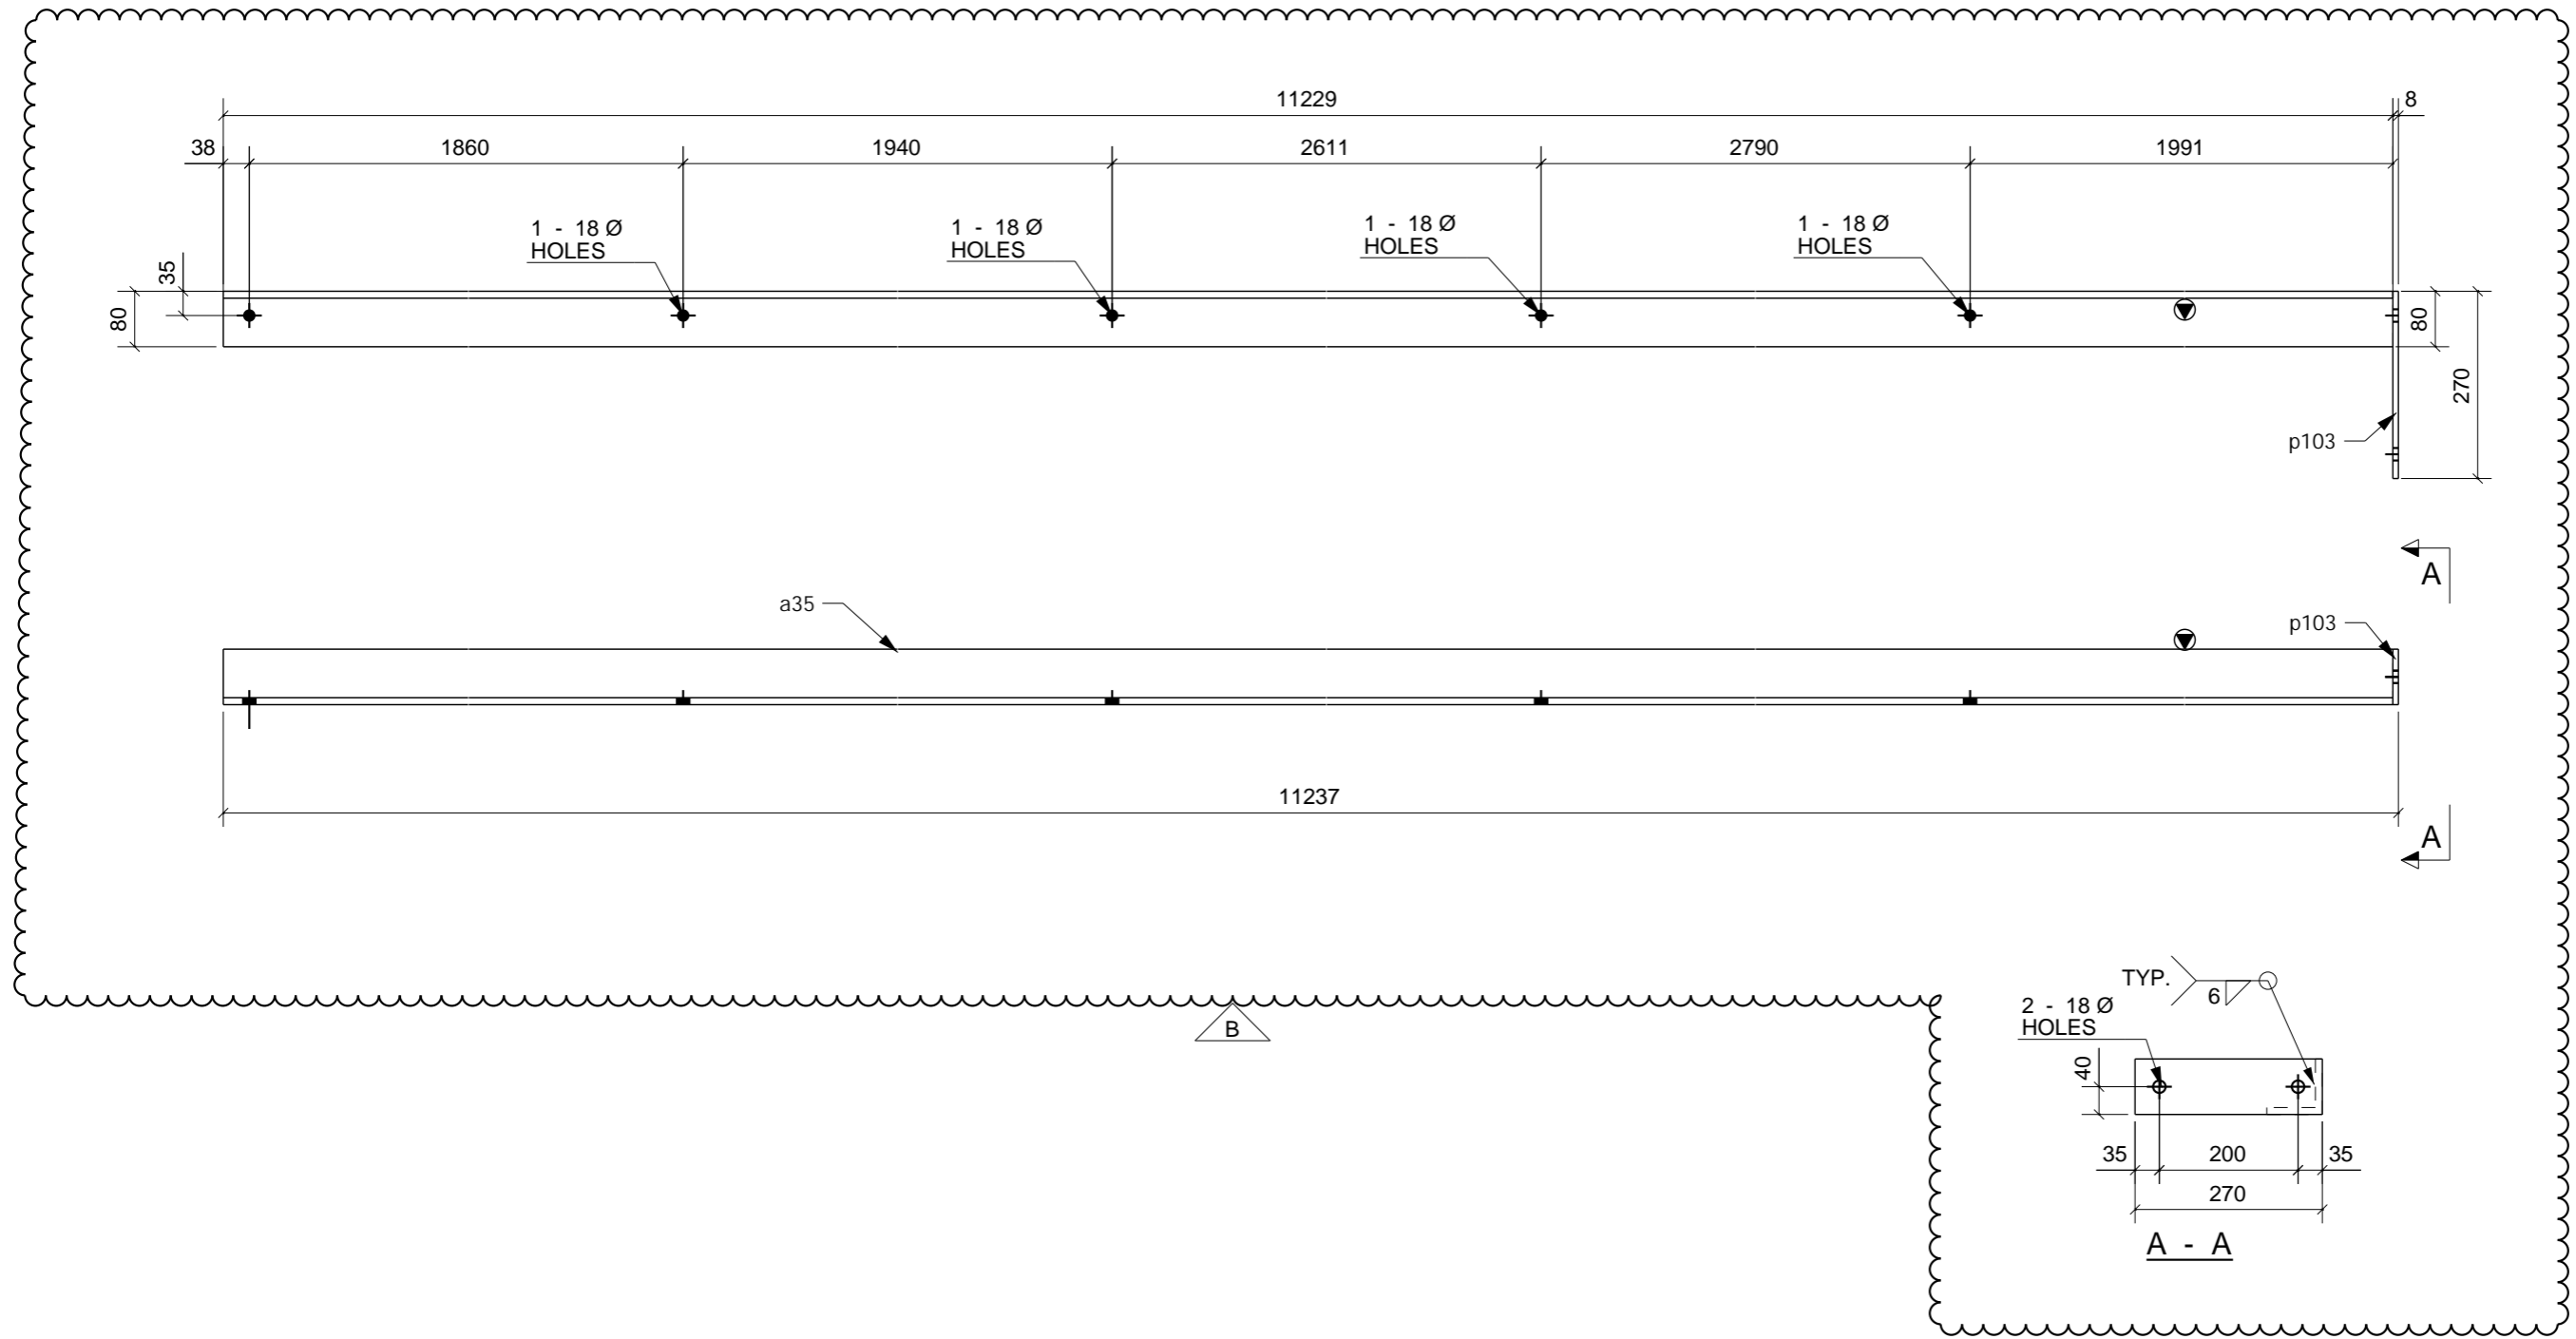


**1 ANGLE[S] REQUIRED MK A1**

General Notes	REV	NAME	DATE	DESCRIPTION	Noel Leeming PAH ROAD
	B	HDP	08/06/17	UPDATED AS PER COMMENT	
	A	HDP	06/06/17	FOR APPROVAL	

MATERIAL LIST						
ITEM	No.OFF	SECTION	LENGTH	GRADE	WEIGHT(kg)	AREA(m <sup>2</sup> )
a35	1	EA80*80*10	11229	250	133.1	3.5
p103	1	PL8*80	270	250	1.4	0.0
TOTAL:					134.5	3.5

DRAWING TITLE: ANGLE	ISSUE DATE: 08.06.2017	APPROVAL SENT: 08.06.2017
CONTRACT: Noel Leeming	CHECKED DATE: 08.06.2017	APPROVAL DATE: 08.06.2017
MODELLED BY: VS	CREATED: 05.06.2017	CHECKED BY: VS
SCALE: 1:10	PROJECT No. 09797	ASSEMBLY No. - A1
QUANTITY: 1	SHEET No.	REV. B

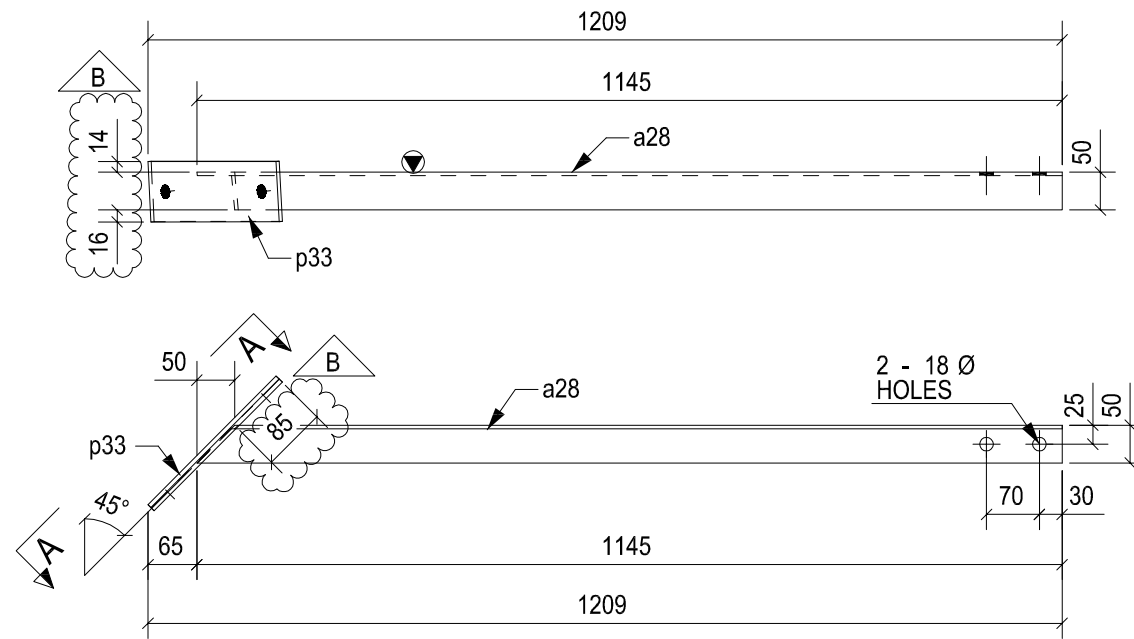
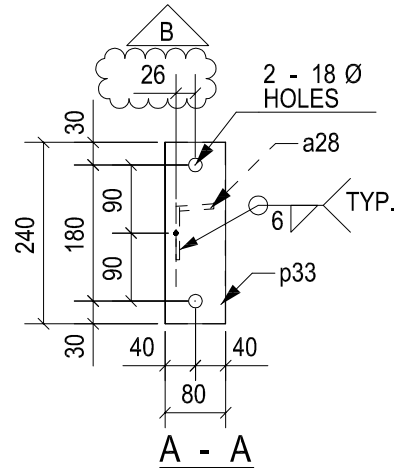


**3 ANGLE[S] REQUIRED MK A2**

MATERIAL LIST						
ITEM	No.OFF	SECTION	LENGTH	GRADE	WEIGHT(kg)	AREA(m <sup>2</sup> )
a28	3	EA50*50*5	1145	250	11.9	0.7
p33	3	PL6*80	240	250	2.7	0.1
TOTAL:					14.7	0.8

General Notes	REV	NAME	DATE	DESCRIPTION
	B	HDP	15/06/17	DIMENSIONS ADDED
	A	HDP	06/06/17	FOR APPROVAL

Noel Leeming PAH ROAD		
DRAWING TITLE: ANGLE	ISSUE DATE: 05.06.2017	APPROVAL SENT: 15.06.2017
CONTRACT: Noel Leeming	CHECKED DATE: 15.06.2017	APPROVAL DATE: 15.06.2017
MODELLED BY: VS	CREATED: 05.06.2017	CHECKED BY: VS
SCALE: 1:10	PROJECT No. 09797	ASSEMBLY No. - A2
	QUANTITY: 3	SHEET No. B





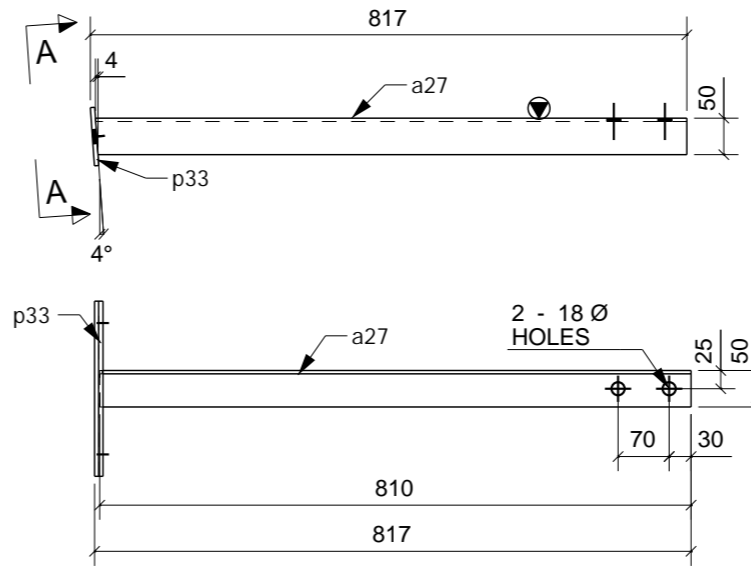
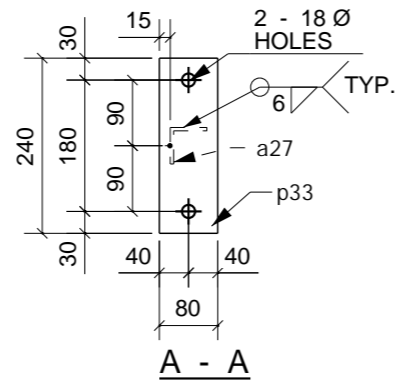


7 ANGLE[S] REQUIRED MK A3

General Notes	REV	NAME	DATE	DESCRIPTION	Noel Leeming PAH ROAD				
	A	HDP	06/06/17	FOR APPROVAL					

MATERIAL LIST						
ITEM	No.OFF	SECTION	LENGTH	GRADE	WEIGHT(kg)	AREA(m <sup>2</sup> )
a27	7	EA50*50*5	810	250	19.7	1.1
p33	7	PL6*80	240	250	6.3	0.3
TOTAL:					26.1	1.4

DRAWING TITLE: ANGLE		ISSUE DATE: 05.06.2017	APPROVAL SENT: 06.06.2017
CONTRACT: Noel Leeming		CHECKED DATE: 06.06.2017	APPROVAL DATE: 06.06.2017
MODELLED BY: VS		CREATED: 05.06.2017	CHECKED BY: VS
SCALE: 1:10	PROJECT No. 09797	ASSEMBLY No. A3	QUANTITY: 7
			SHEET No. A

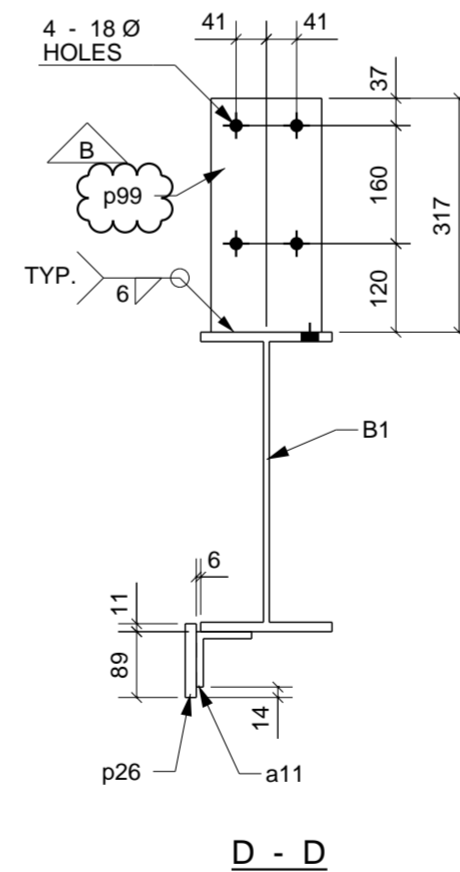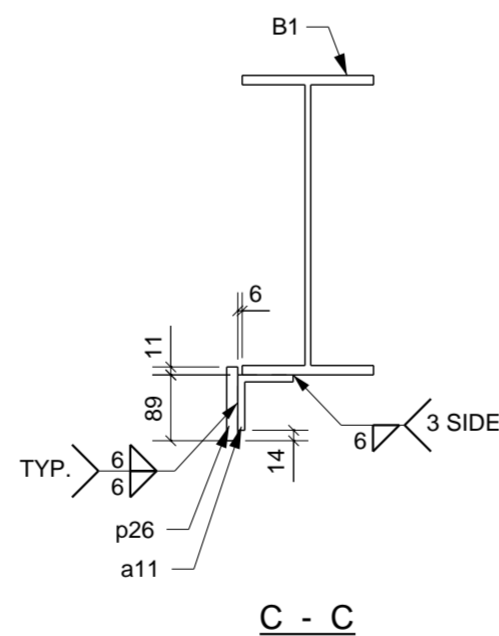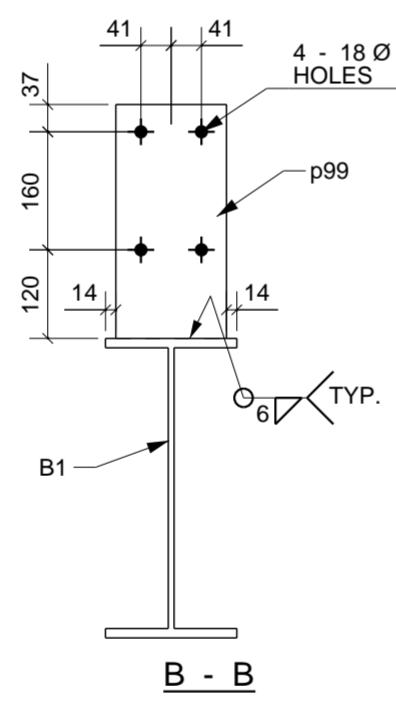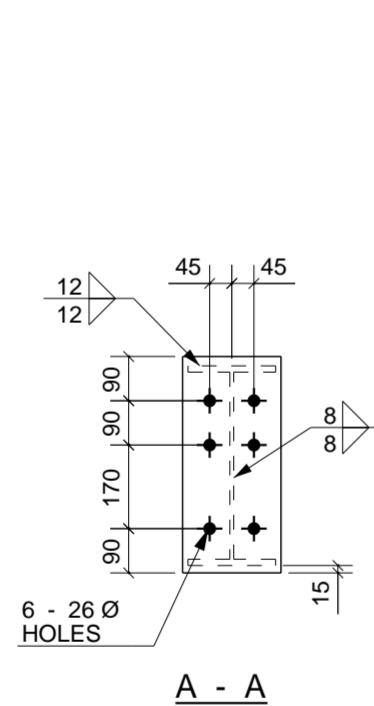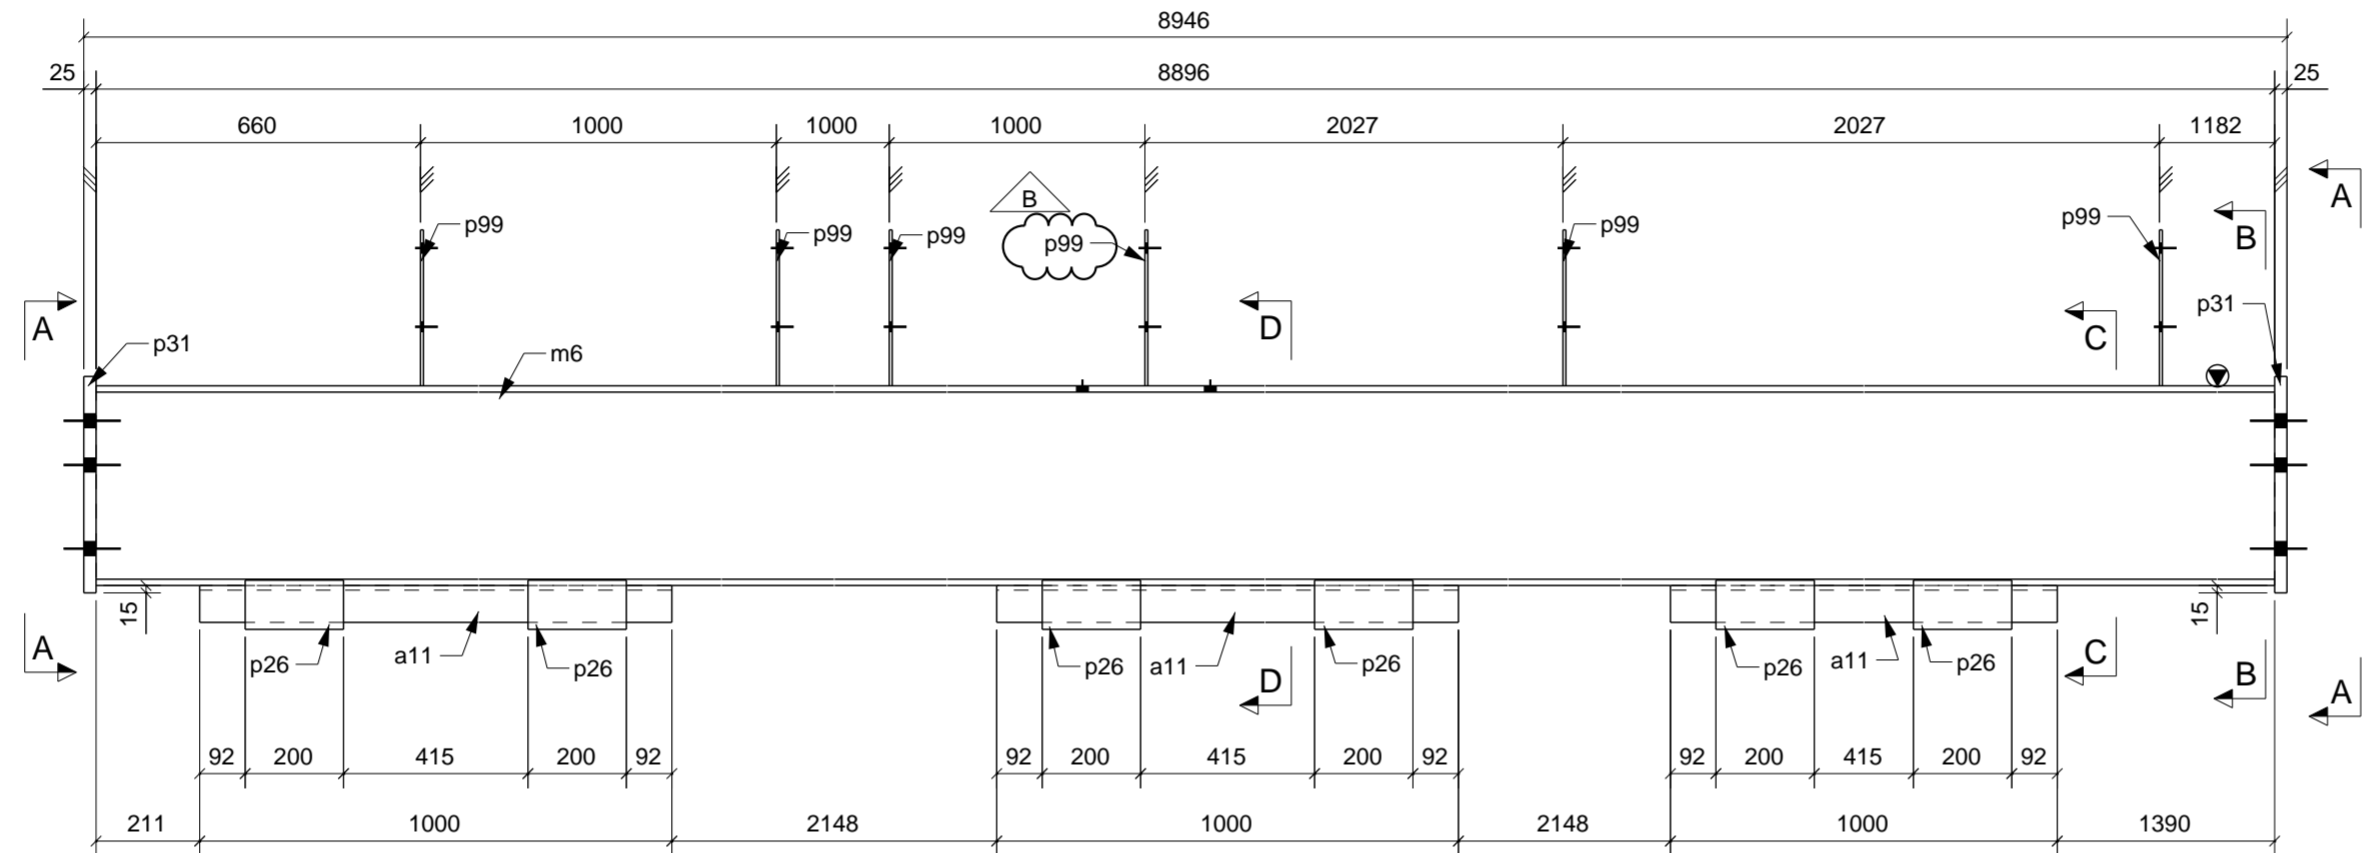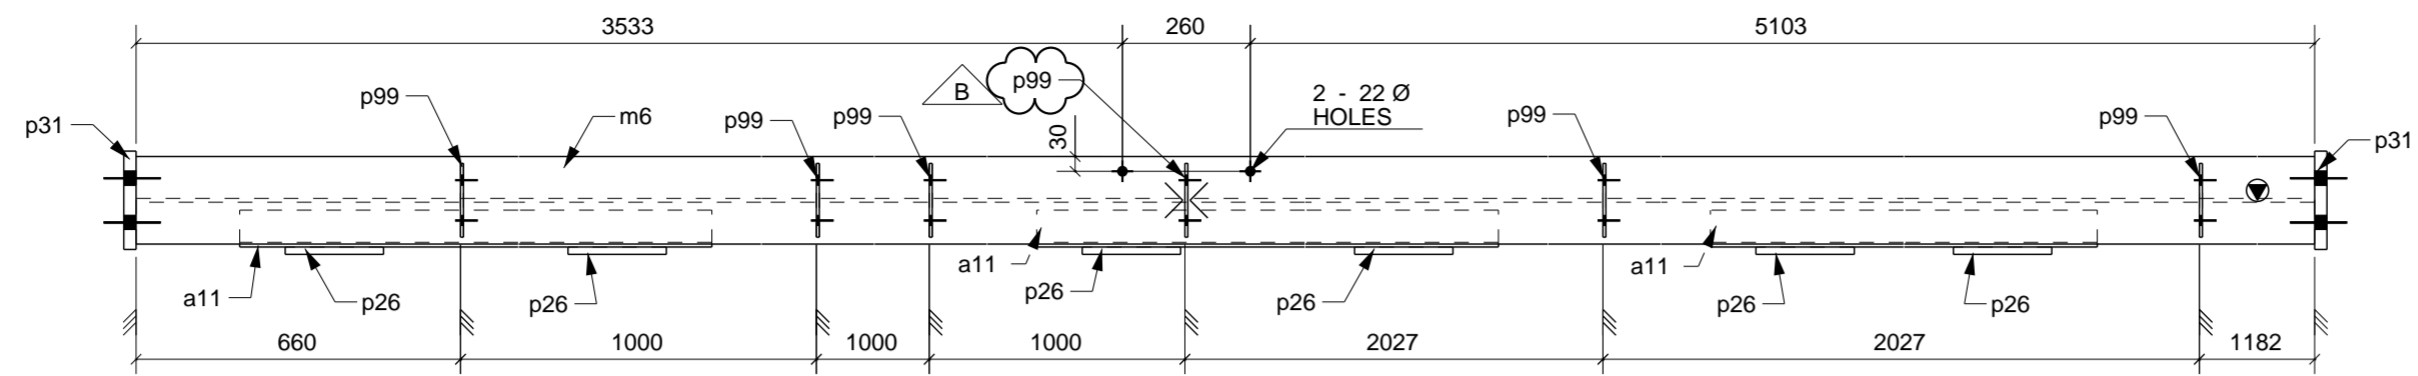



1 BEAM[S] REQUIRED MK B1

MATERIAL LIST						
ITEM	No. OFF	SECTION	LENGTH	GRADE	WEIGHT(kg)	AREA(m <sup>2</sup> )
a11	3	EA75*75*10	1000	250	31.6	0.9
m6	1	UB410*60	8896	300PLUS	533.5	13.3
p26	6	PL15*100	200	250	14.1	0.3
p31	2	PL25*200	440	250	34.5	0.4
p99	6	PL6*150	317	250	13.4	0.6
TOTAL:					627.2	15.4

General Notes

REV	NAME	DATE	DESCRIPTION
B	SS	08/06/17	UPDATED AS PER COMMENT
A	DR	06/06/17	FOR APPROVAL

Noel Leeming PAH ROAD		
DRAWING TITLE: BEAM	ISSUE DATE: 08.06.2017	APPROVAL SENT: 08.06.2017
CONTRACT: Noel Leeming	CHECKED DATE: 08.06.2017	APPROVAL DATE: 08.06.2017
MODELLED BY: VS	CREATED: 02.06.2017	CHECKED BY: VS
SCALE: 1:10	PROJECT No: 09797	ASSEMBLY No: B1
QUANTITY: 1	SHEET No: 1	REV: B

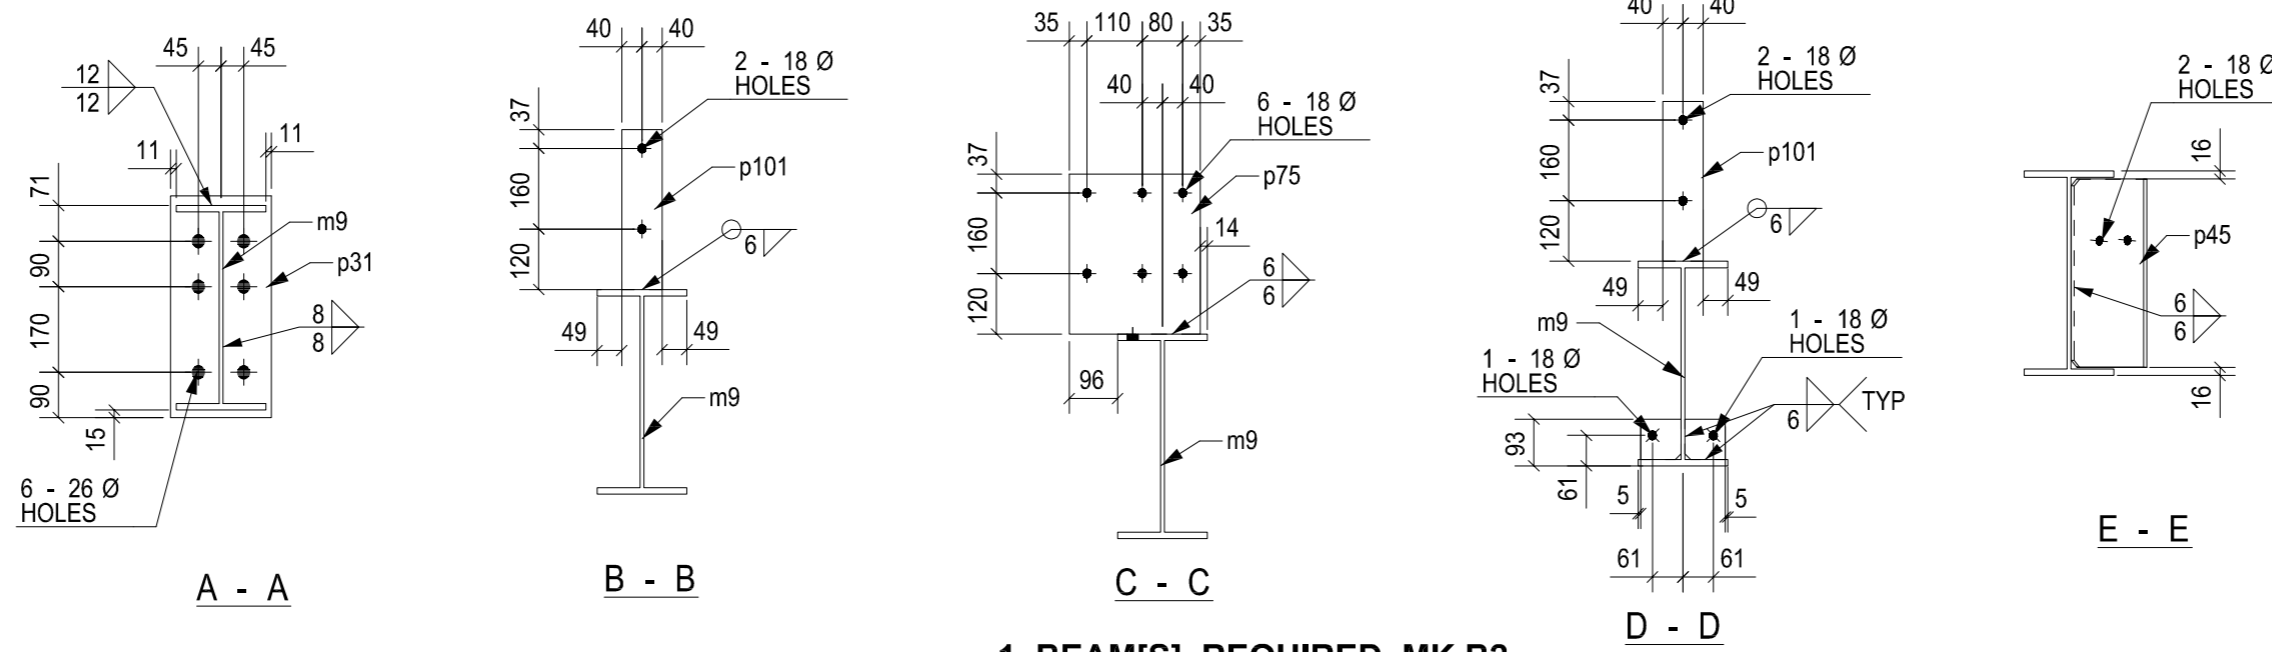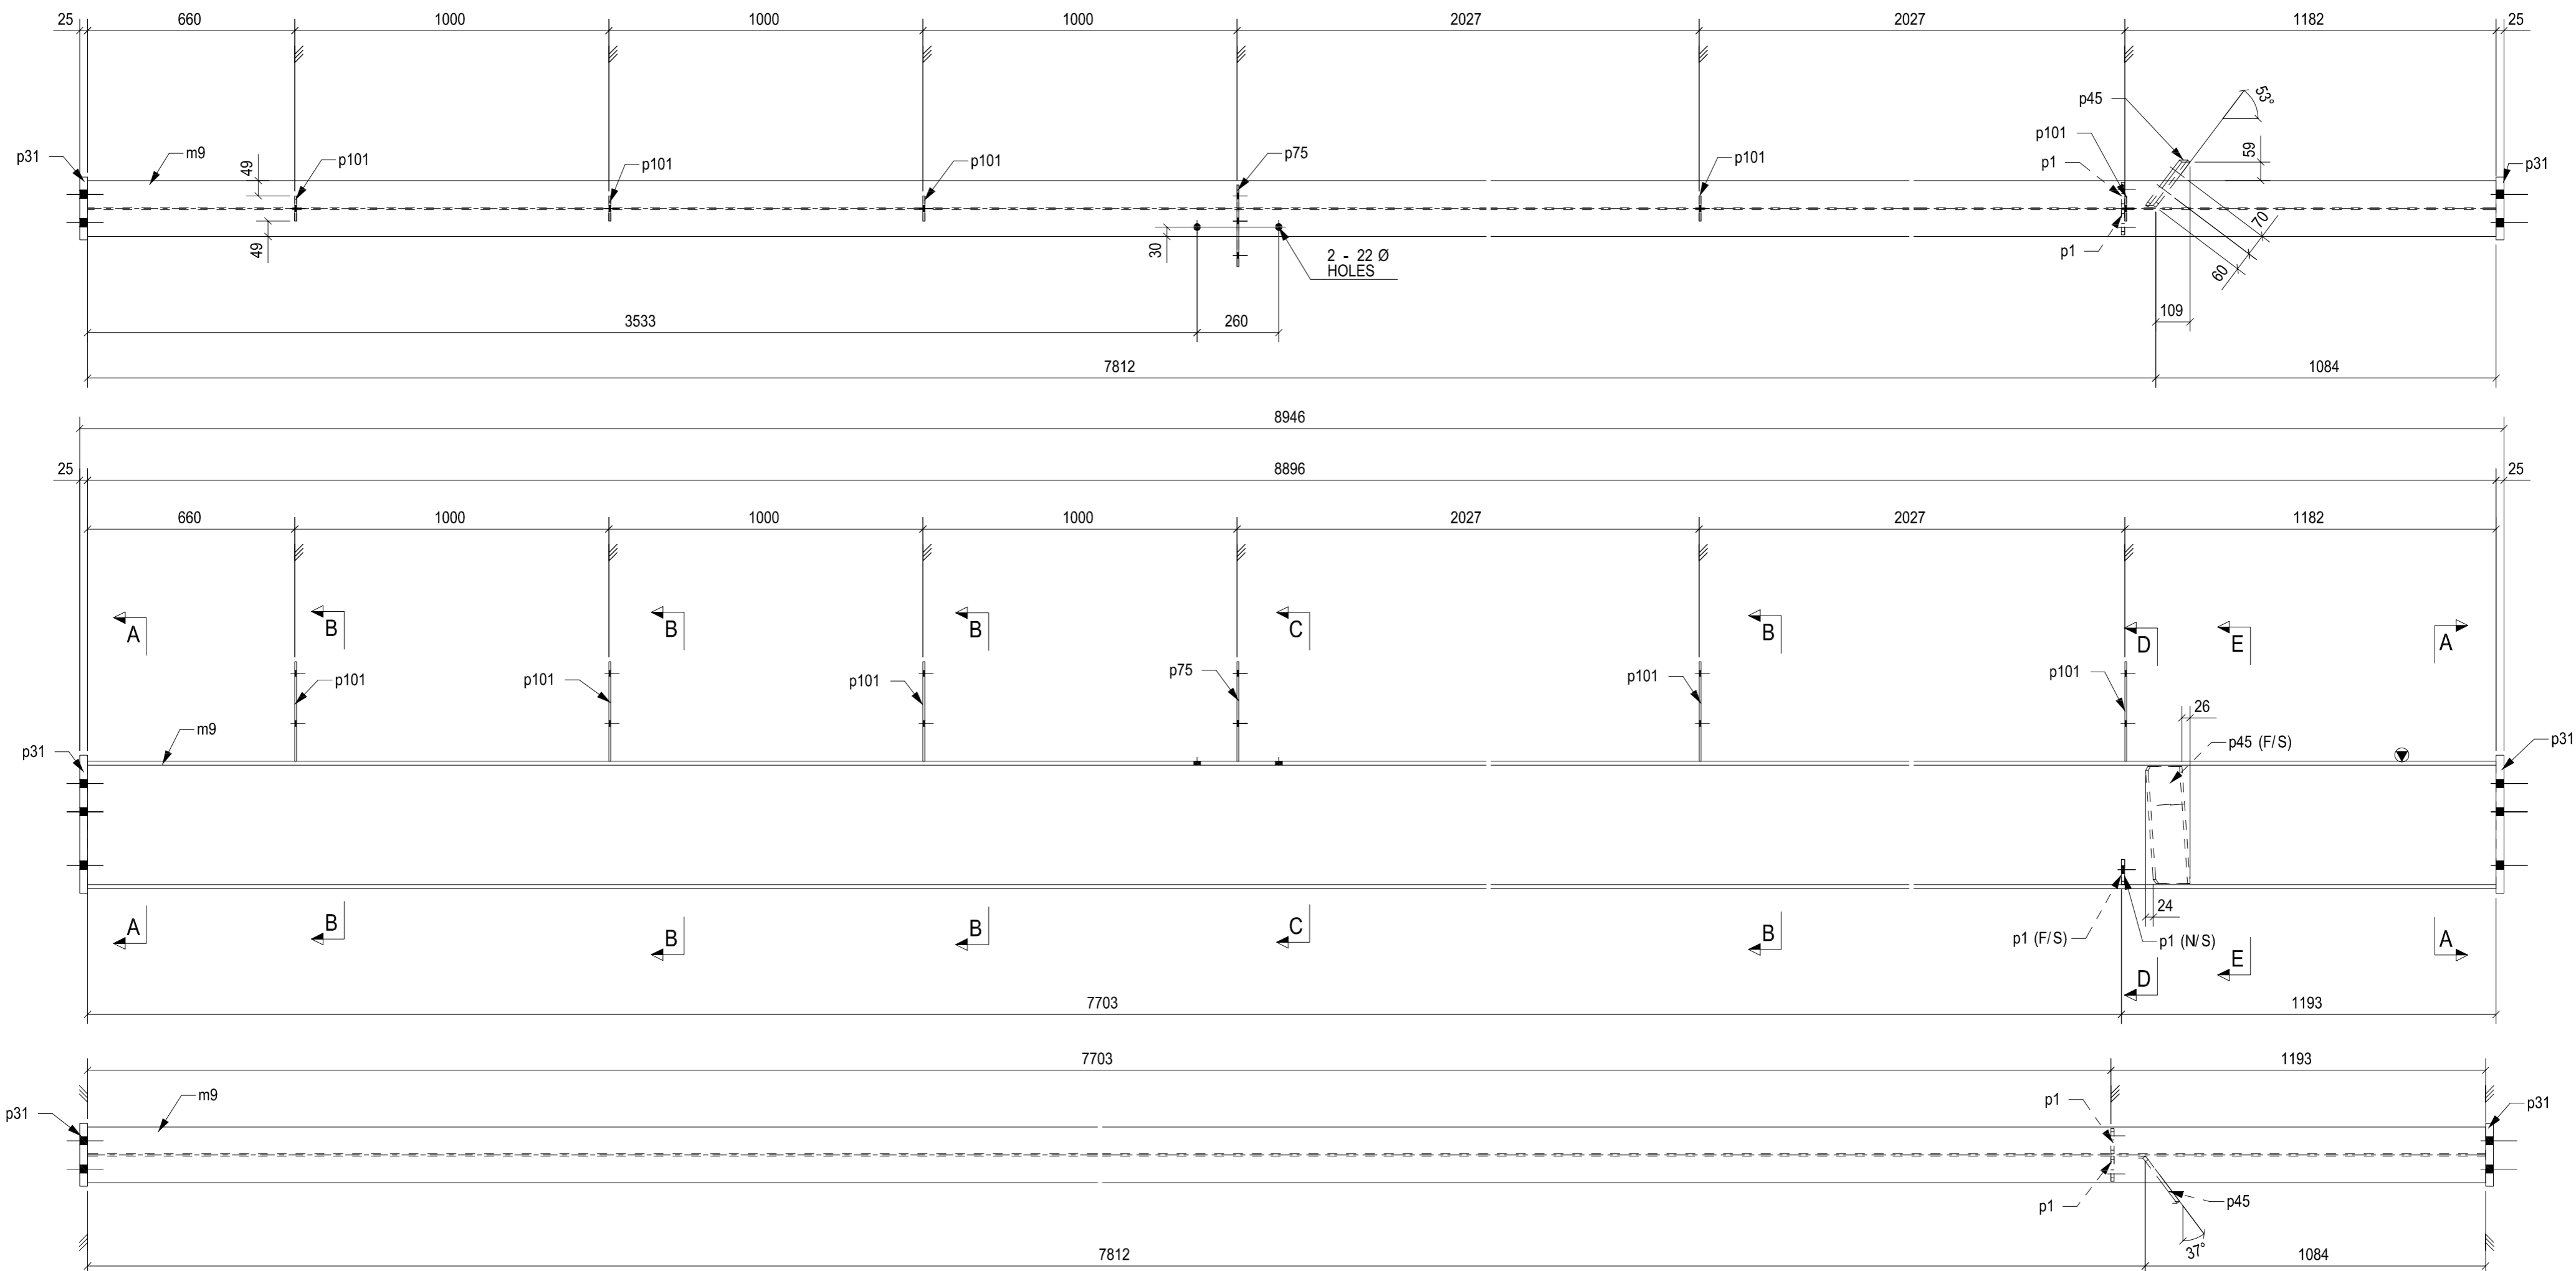

1 BEAM[S] REQUIRED MK B2



MATERIAL LIST						
ITEM	No. OFF	SECTION	LENGTH	GRADE	WEIGHT(kg)	AREA(m <sup>2</sup> )
m9	1	UB410*60	8896	300PLUS	533.5	13.3
p1	2	PL10*80	80	250	1.0	0.0
p31	2	PL25*200	440	250	34.5	0.4
p45	1	PL10*180	381	250	5.3	0.1
p75	1	PL6*280	317	250	3.9	0.2
p101	5	PL6*80	317	250	6.0	0.3
TOTAL:					584.2	14.3

General Notes

REV	NAME	DATE	DESCRIPTION
A	DR	06/06/17	FOR APPROVAL

Noel Leeming PAH ROAD			
DRAWING TITLE:	BEAM	ISSUE DATE:	06.06.2017
CONTRACT:	Noel Leeming	CHECKED DATE:	06.06.2017
MODELLED BY:	VS	CREATED:	03.06.2017
SCALE:	1:15	CHECKED BY:	VS
PROJECT No.:	09797	ASSEMBLY No.:	B2
QUANTITY:	1	SHEET No.:	A



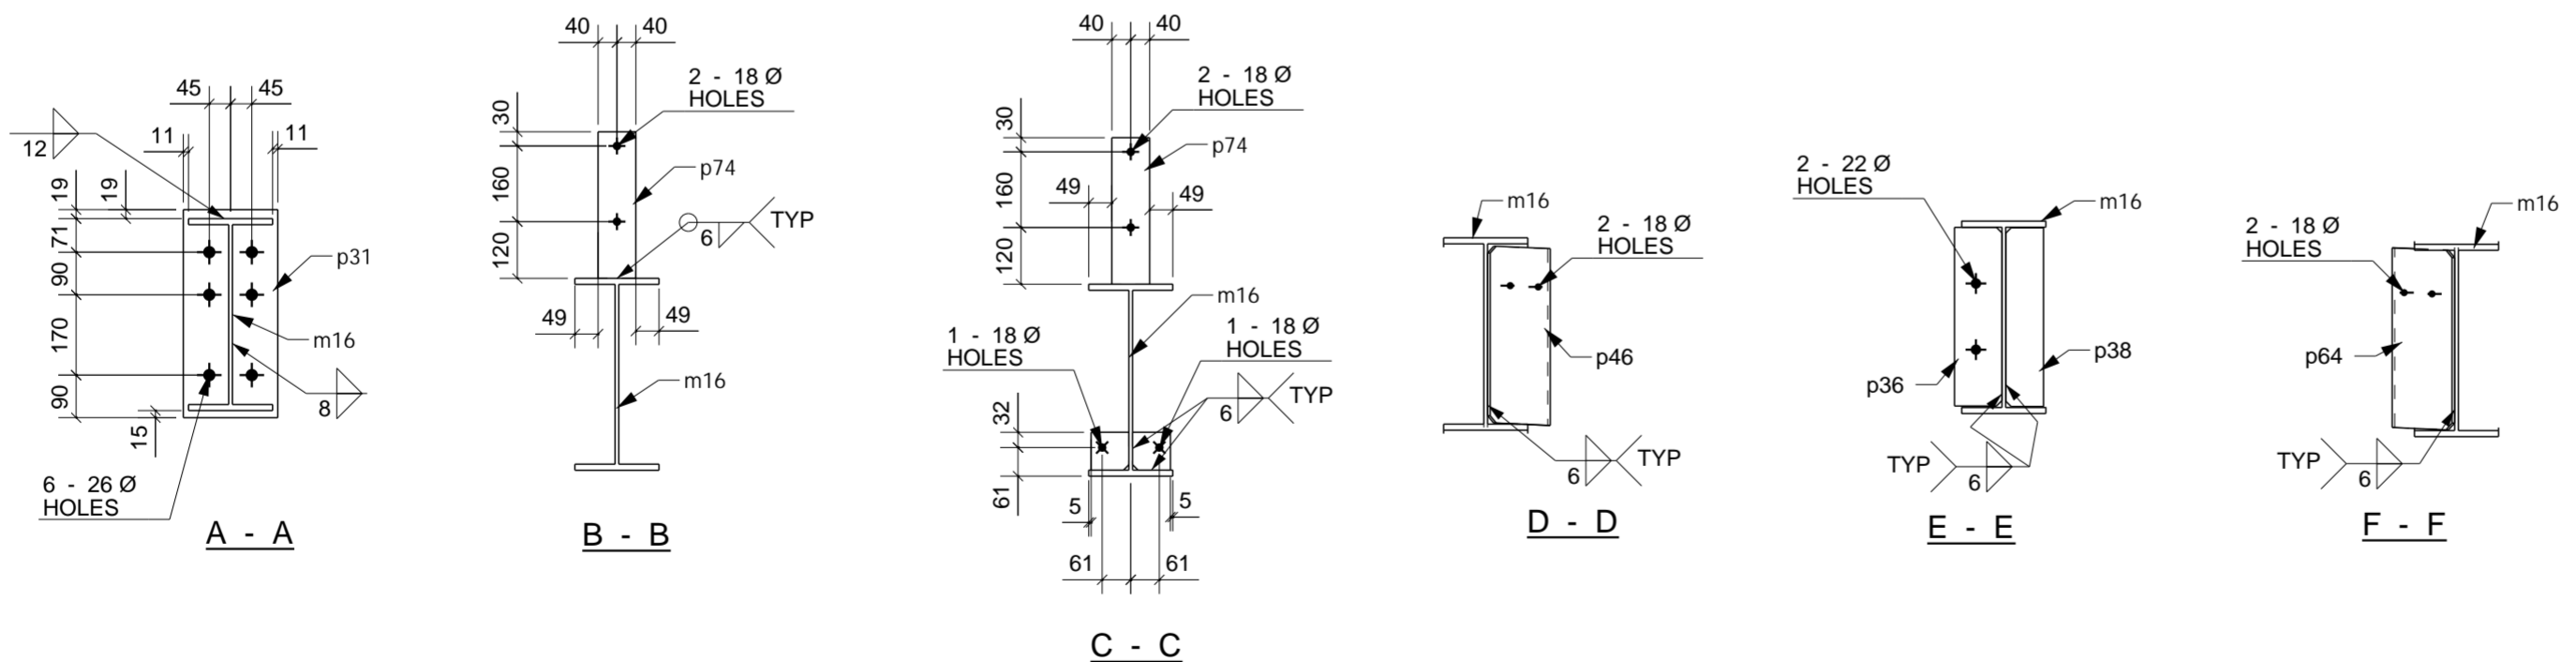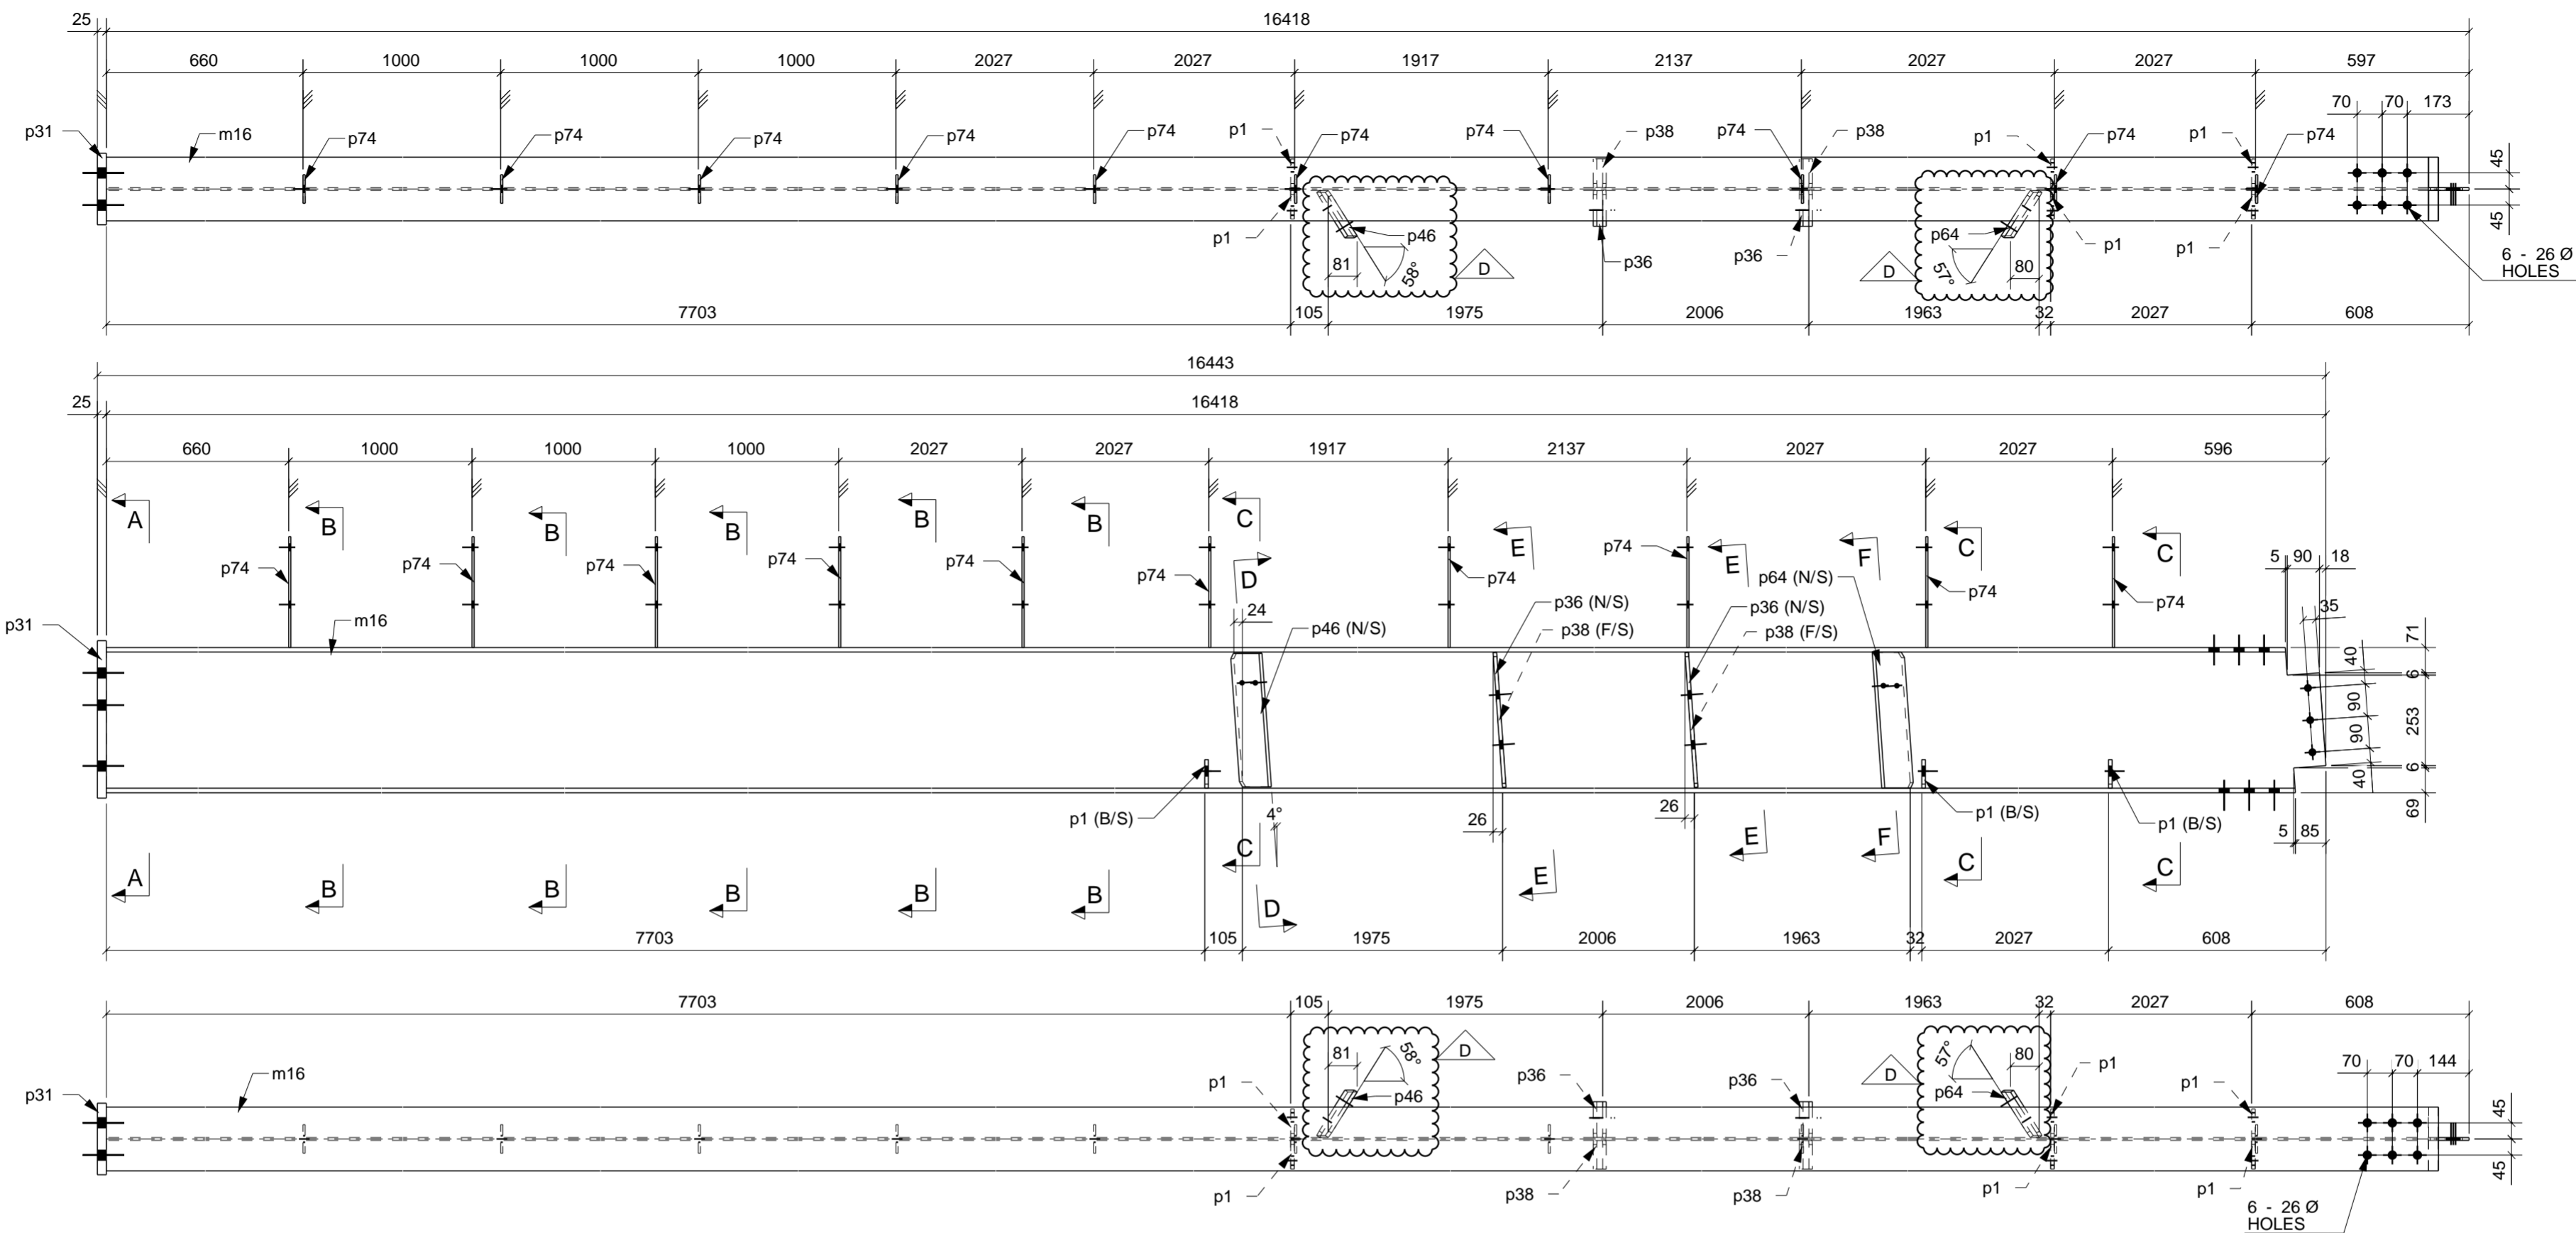



1 BEAM[S] REQUIRED MK B3

MATERIAL LIST						
ITEM	No OFF	SECTION	LENGTH	GRADE	WEIGHT(kg)	AREA(m <sup>2</sup> )
m16	1	UB410*60	16418	300PLUS	984.7	24.5
p1	6	PL10*80	80	250	3.0	0.1
p31	1	PL25*200	440	250	17.3	0.2
p36	2	PL10*100	378	250	5.9	0.2
p38	2	PL10*80	378	250	4.7	0.1
p46	1	PL10*150	379	250	4.4	0.1
p64	1	PL10*150	385	250	4.5	0.1
p74	10	PL6*80	310	250	11.7	0.5
TOTAL:					1036.1	25.9

General Notes

REV	NAME	DATE	DESCRIPTION
D	SS	16/06/17	UPDATED AS PER MAIL
C	SS	13/06/17	UPDATED AS PER COMMENT
B	SS	08/06/17	UPDATED AS PER COMMENT
A	DR	06/06/17	FOR APPROVAL








Noel Leeming PAH ROAD		ISSUE DATE: 16.06.2017		APPROVAL SENT: 16.06.2017	
DRAWING TITLE: BEAM		CHECKED DATE: 16.06.2017		APPROVAL DATE: 16.06.2017	
CONTRACT: Noel Leeming		MODELLED BY: VS		CREATED: 02.06.2017	
SCALE: 1:15		PROJECT No. 09797		ASSEMBLY No. B3	
QUANTITY: 1		SHEET No. 1		REV. D	

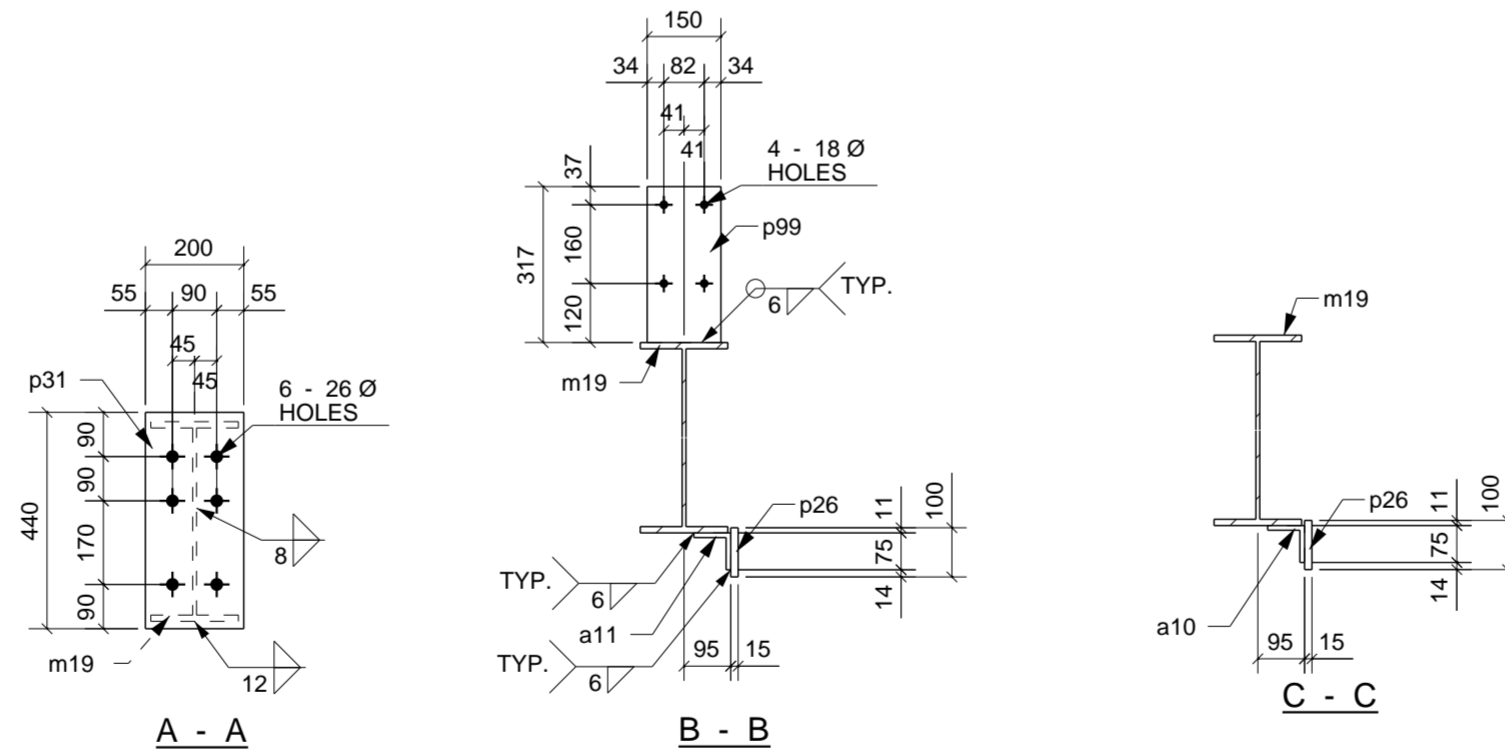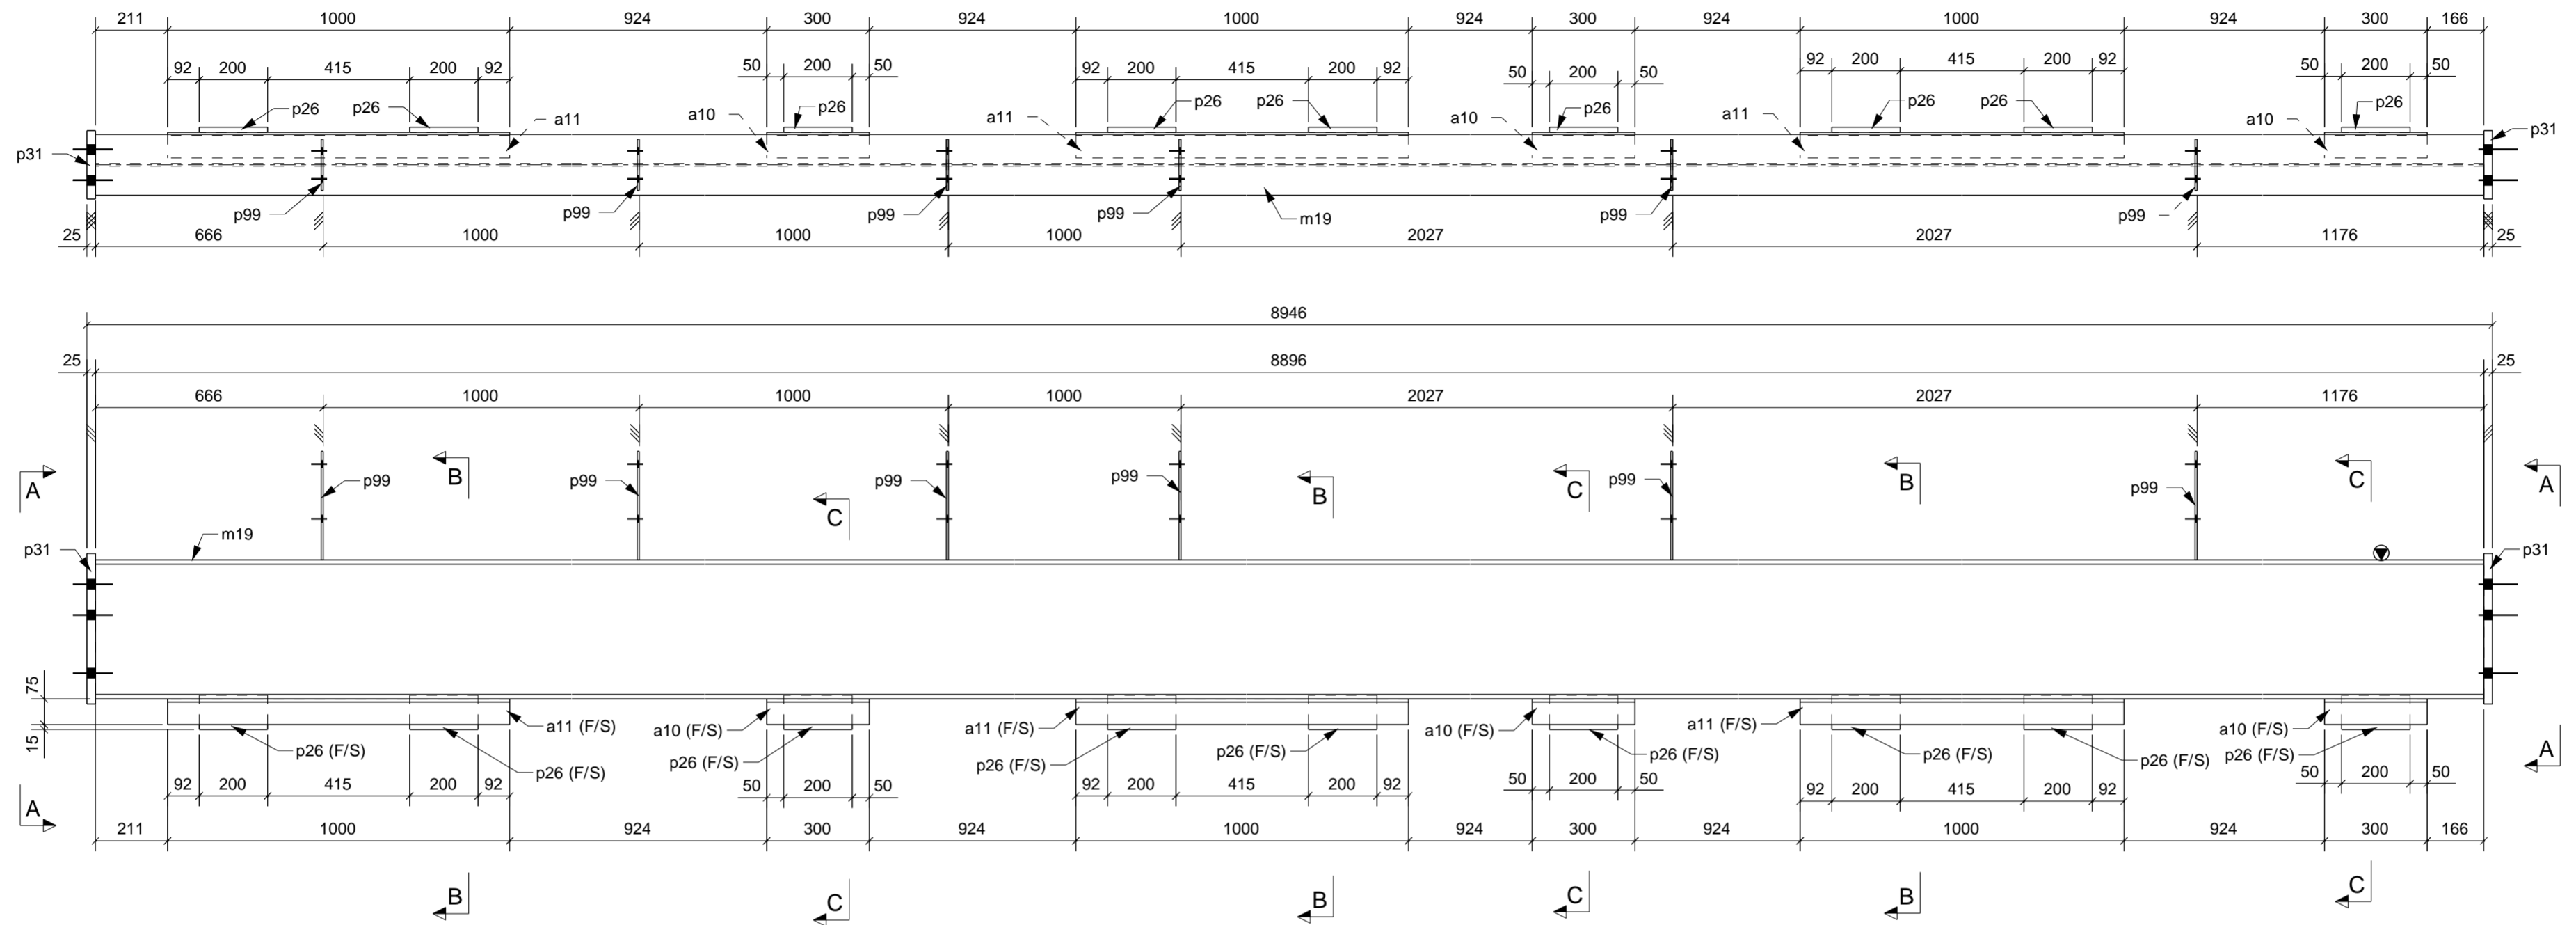

1 BEAM[S] REQUIRED MK B4

MATERIAL LIST						
ITEM	No OFF	SECTION	LENGTH	GRADE	WEIGHT(kg)	AREA(m <sup>2</sup> )
a10	3	EA75*75*10	300	250	9.5	0.3
a11	3	EA75*75*10	1000	250	31.6	0.9
m19	1	UB410*60	8896	300PLUS	533.5	13.3
p26	9	PL15*100	200	250	21.2	0.4
p31	2	PL25*200	440	250	34.5	0.4
p99	6	PL6*150	317	250	13.4	0.6
TOTAL:					643.7	15.8

General Notes				Noel Leeming PAH ROAD		
REV	NAME	DATE	DESCRIPTION	ISSUE DATE:	APPROVAL SENT:	
A	SS	06/06/17	FOR APPROVAL	05.06.2017	06.06.2017	
CONTRACT: Noel Leeming				CHECKED DATE: 06.06.2017	APPROVAL DATE: 06.06.2017	
MODELLED BY: VS				CREATED: 03.06.2017	CHECKED BY: VS	APPROVED BY:
SCALE: 1:15				PROJECT No: 09797	ASSEMBLY No: B4	QUANTITY: 1
						REV: A

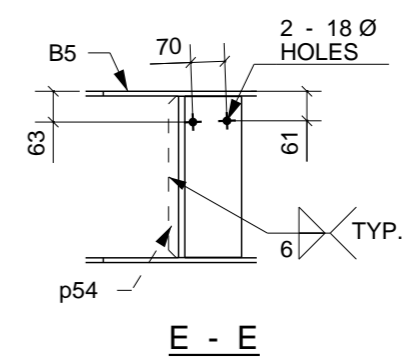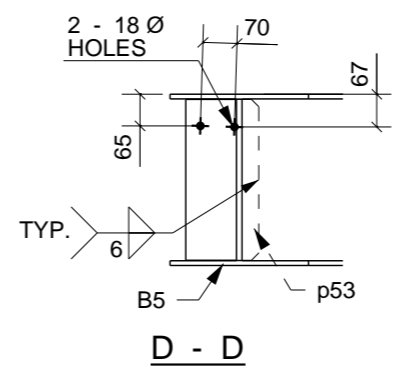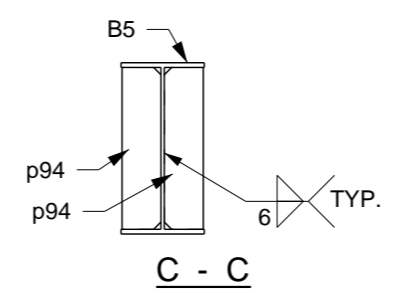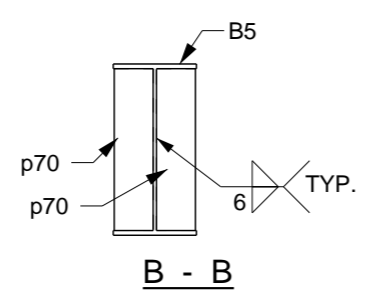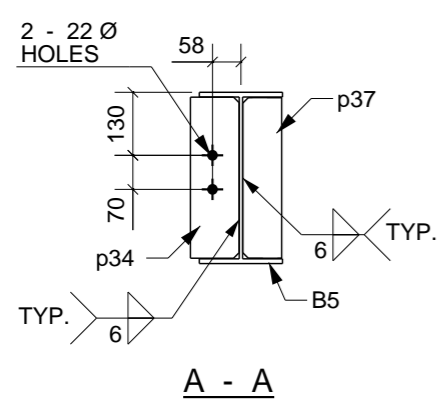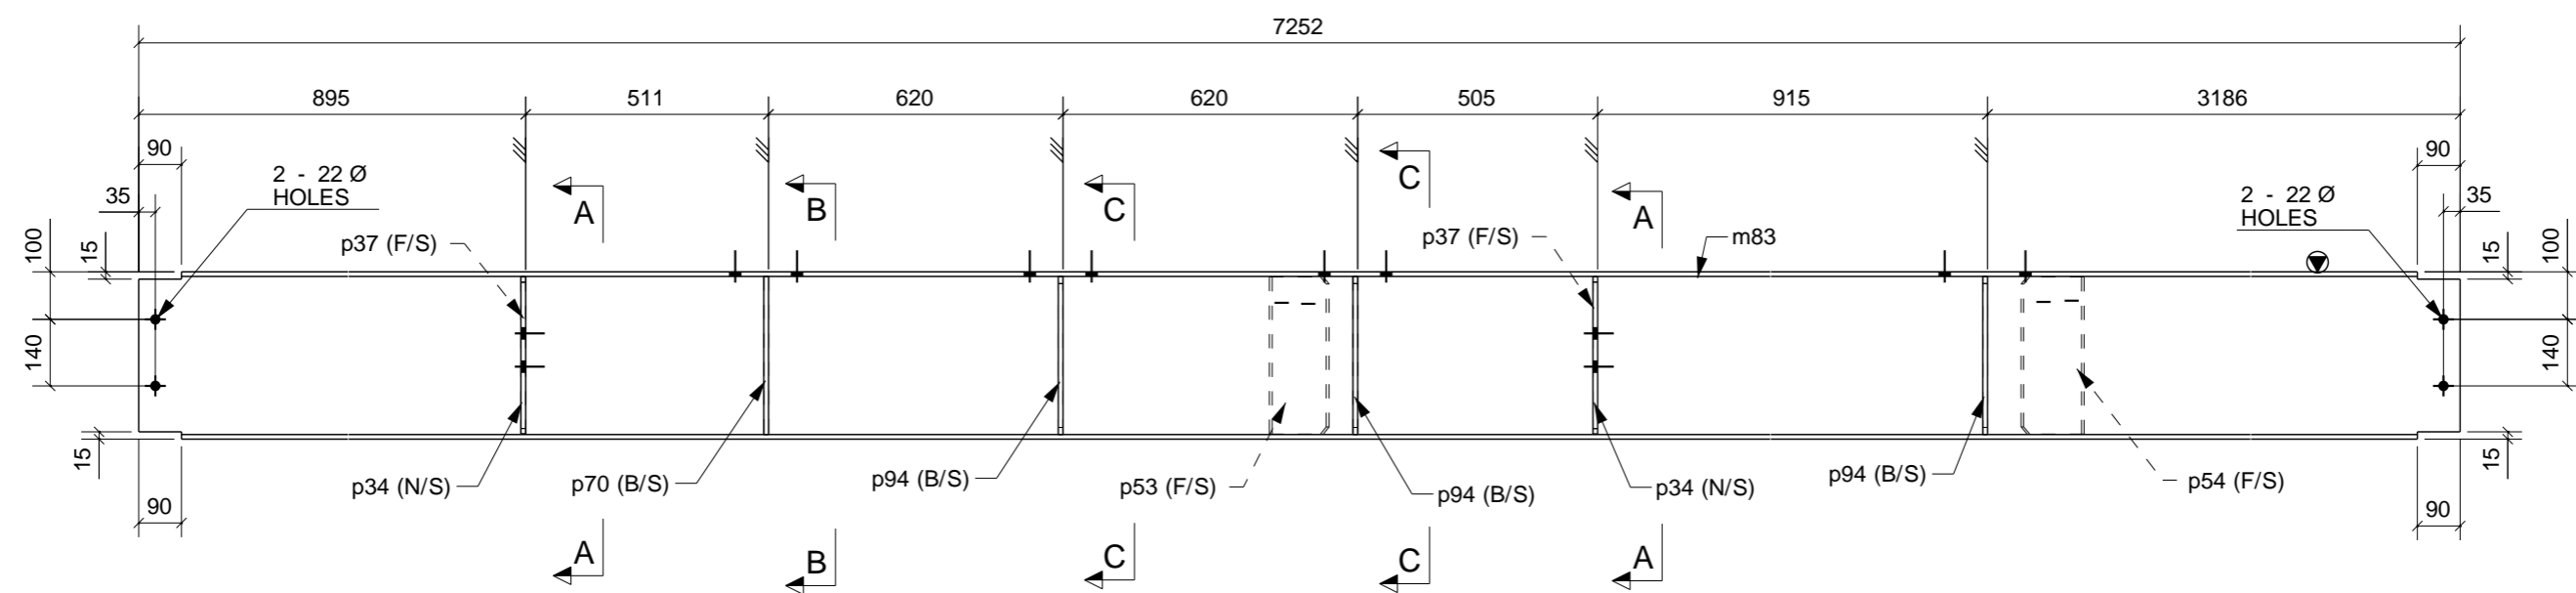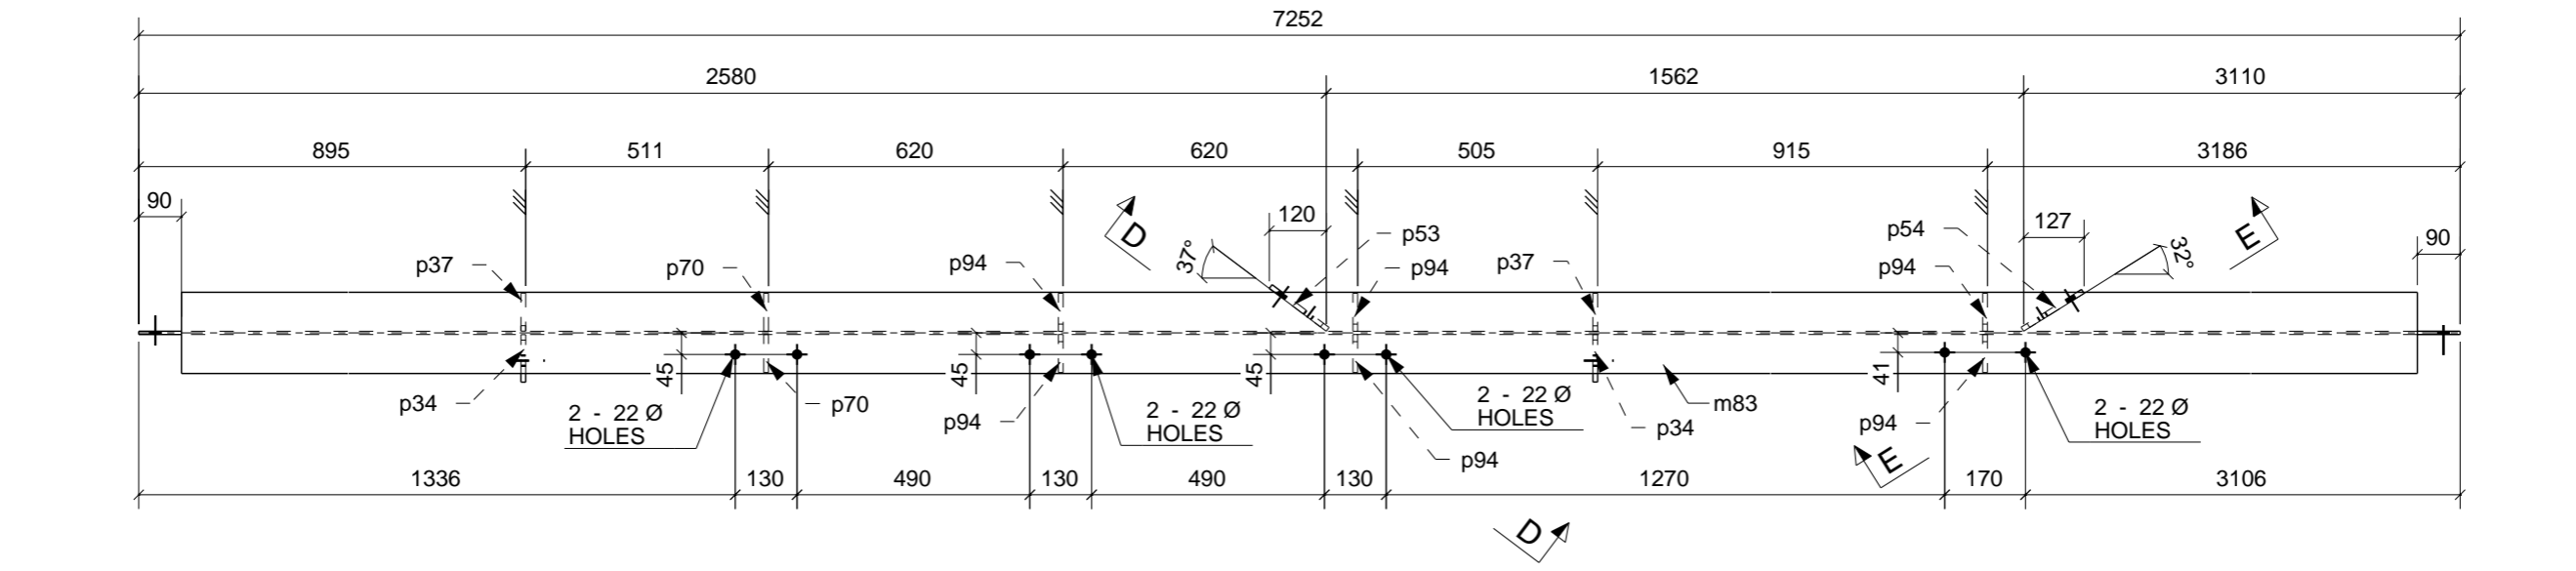


**1 BEAM[S] REQUIRED MK B5**

**MATERIAL LIST**

ITEM	No.OFF	SECTION	LENGTH	GRADE	WEIGHT(kg)	AREA(m <sup>2</sup> )
m83	1	UB360*45	7252	300PLUS	325.6	9.8
p34	2	PL10*100	331	250	5.2	0.1
p37	2	PL10*80	330	250	4.1	0.1
p53	1	PL10*150	331	250	3.9	0.1
p54	1	PL10*150	331	250	3.9	0.1
p70	2	PL10*80	333	250	4.2	0.1
p94	6	PL10*80	333	250	12.4	0.4
TOTAL:					359.3	10.8

General Notes				REV	NAME	DATE	DESCRIPTION
				A	SS	06/06/17	FOR APPROVAL




<b>Noel Leeming</b>					
<b>PAH ROAD</b>					
DRAWING TITLE: BEAM		ISSUE DATE: 05.06.2017		APPROVAL SENT: 06.06.2017	
CONTRACT: Noel Leeming		CHECKED DATE: 06.06.2017		APPROVAL DATE: 06.06.2017	
MODELLED BY: VS		CREATED: 03.06.2017		APPROVED BY: VS	
SCALE: 1:15	PROJECT No. 09797	ASSEMBLY No. B5	QUANTITY: 1	SHEET No. 1	REV. A

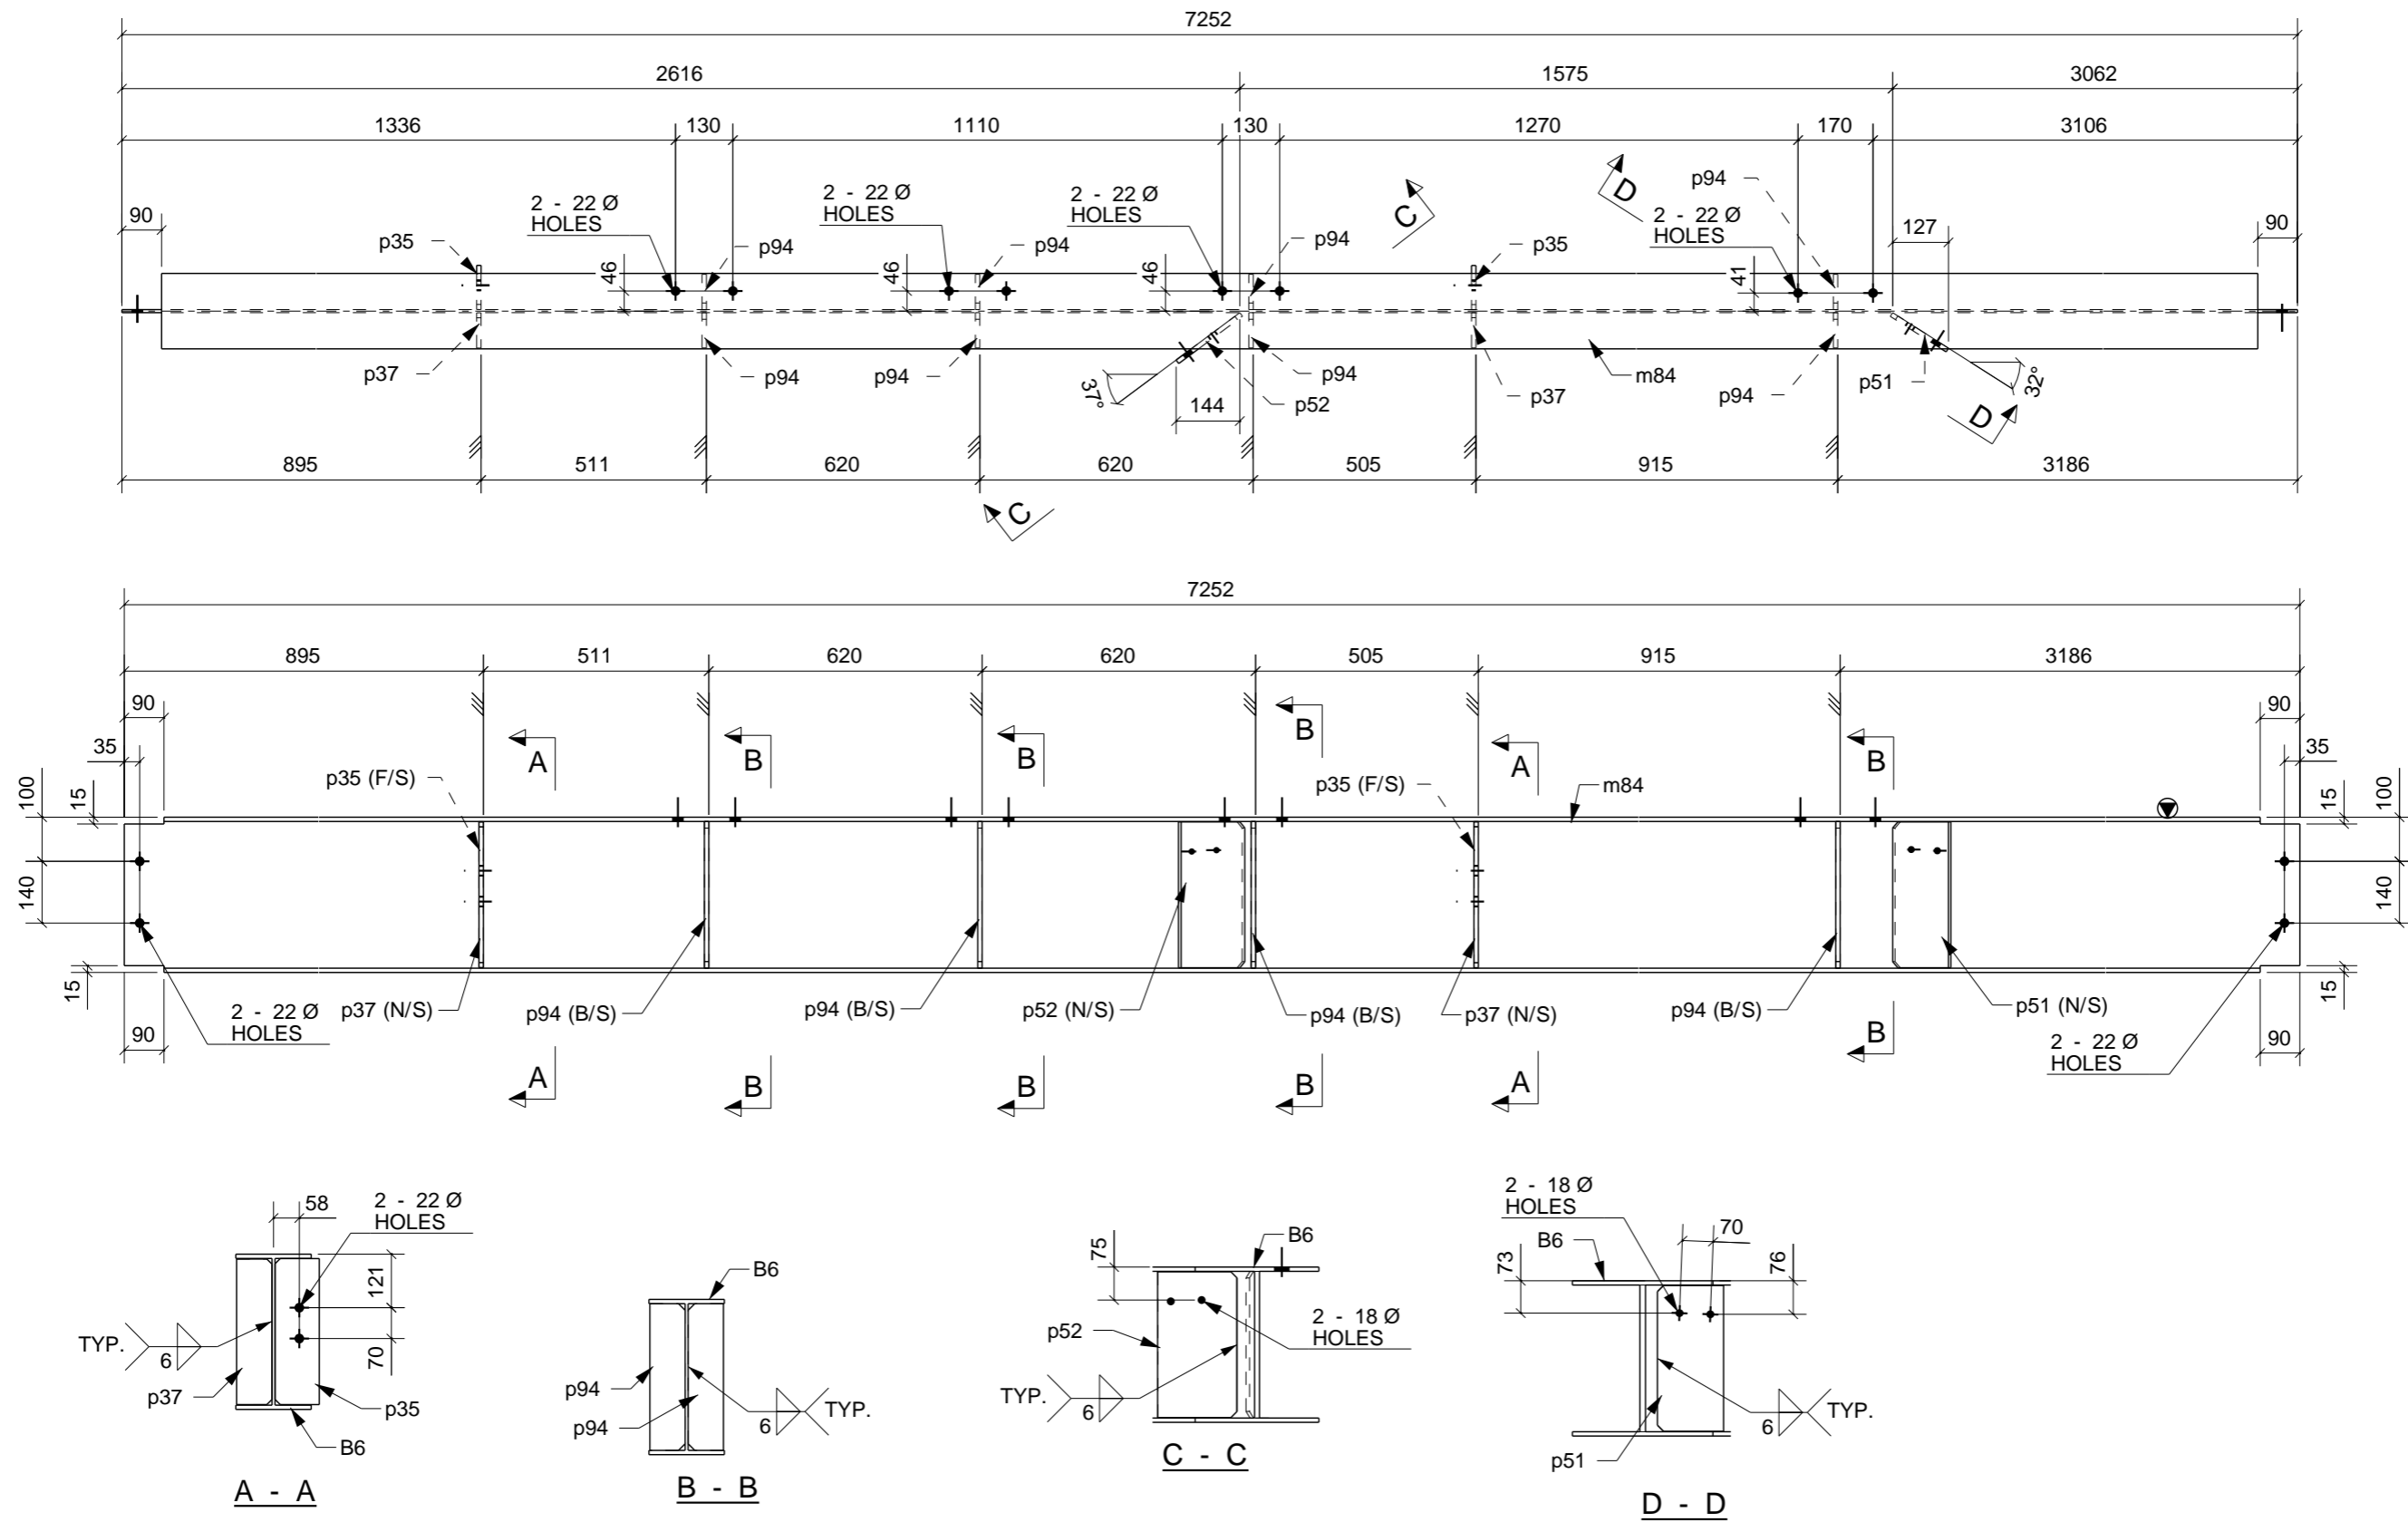

MATERIAL LIST						
ITEM	No.OFF	SECTION	LENGTH	GRADE	WEIGHT(kg)	AREA(m <sup>2</sup> )
m84	1	UB360*45	7252	300PLUS	325.6	9.8
p35	2	PL10*100	331	250	5.2	0.1
p37	2	PL10*80	330	250	4.1	0.1
p51	1	PL10*150	331	250	3.9	0.1
p52	1	PL10*180	331	250	4.7	0.1
p94	8	PL10*80	333	250	16.6	0.5
TOTAL:					360.1	10.8

General Notes				REV	NAME	DATE	DESCRIPTION
				A	SS	06/06/17	FOR APPROVAL

Noel Leeming PAH ROAD			ISSUE DATE: 05.06.2017	APPROVAL SENT: 06.06.2017
DRAWING TITLE: BEAM			CHECKED DATE: 06.06.2017	APPROVAL DATE: 06.06.2017
CONTRACT: Noel Leeming			CHECKED BY: VS	APPROVED BY:
MODELLED BY: VS CREATED: 03.06.2017			SCALE: 1:15	PROJECT No. 09797 - B6
ASSEMBLY No.			QUANTITY: 1	SHEET No. 1
			REV. A	

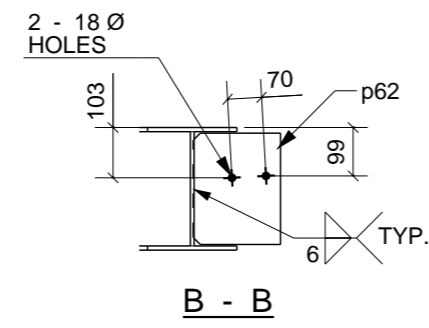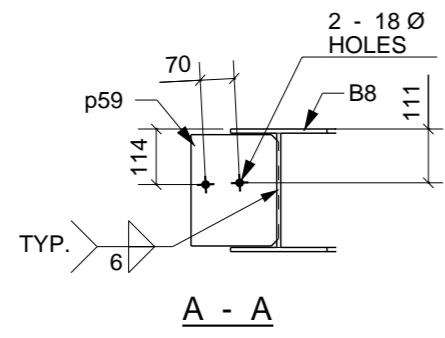
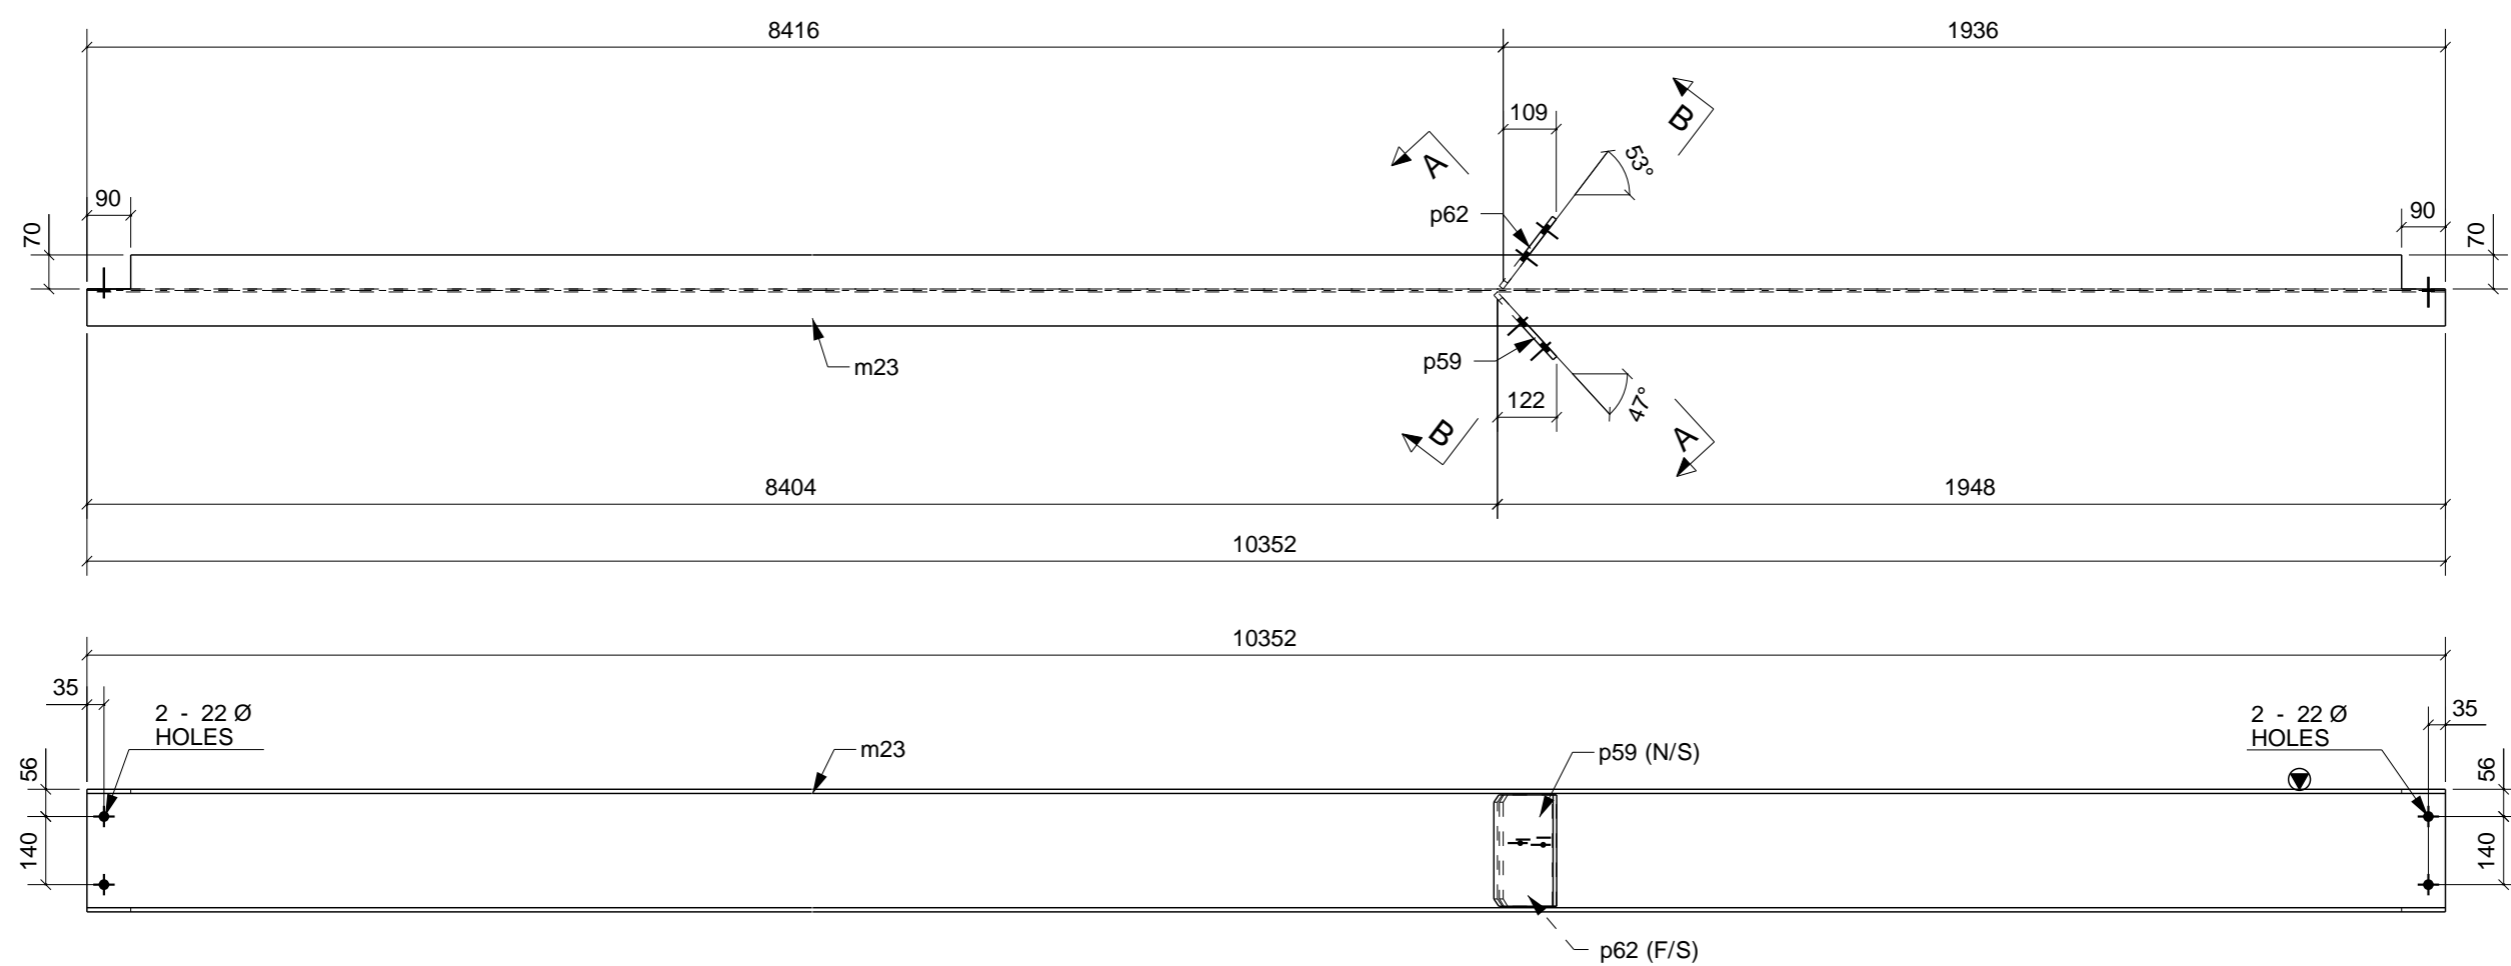


**1 BEAM[S] REQUIRED MK B8**

MATERIAL LIST						
ITEM	No.OFF	SECTION	LENGTH	GRADE	WEIGHT(kg)	AREA(m <sup>2</sup> )
m23	1	UB250*31	10352	300PLUS	325.9	11.0
p59	1	PL10*180	229	250	3.2	0.1
p62	1	PL10*180	229	250	3.2	0.1
TOTAL:					332.3	11.2

General Notes			
REV	NAME	DATE	DESCRIPTION
A	SS	06/06/17	FOR APPROVAL

Noel Leeming PAH ROAD		
DRAWING TITLE: BEAM	ISSUE DATE: 05.06.2017	APPROVAL SENT: 06.06.2017
CONTRACT: Noel Leeming	CHECKED DATE: 06.06.2017	APPROVED BY: VS
MODELLED BY: VS	CREATED: 03.06.2017	CHECKED BY: VS
SCALE: 1:15	PROJECT No. 09797	ASSEMBLY No. - B8
QUANTITY: 1	SHEET No. 1	REV. A

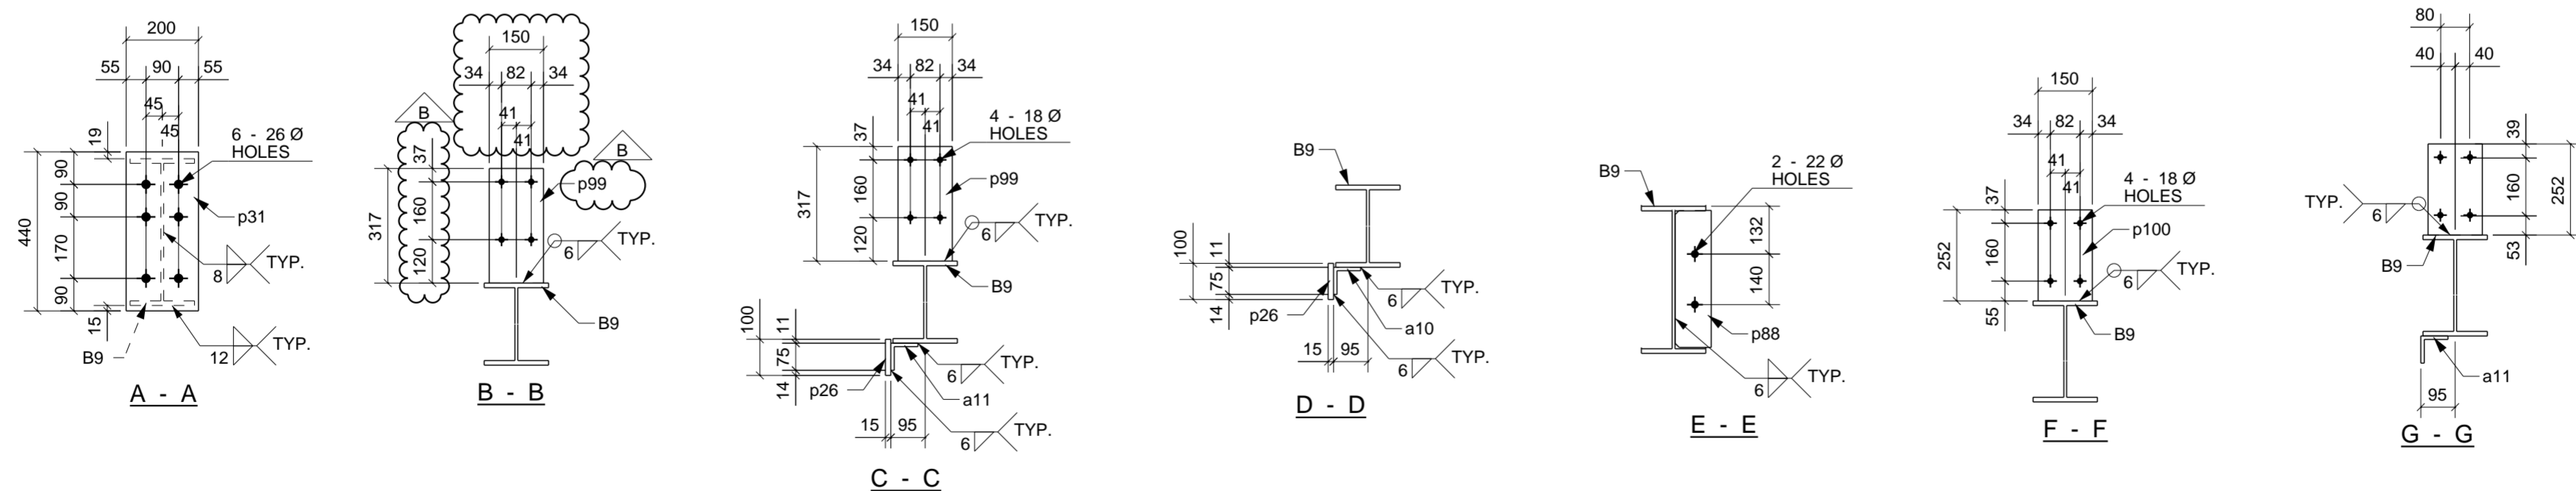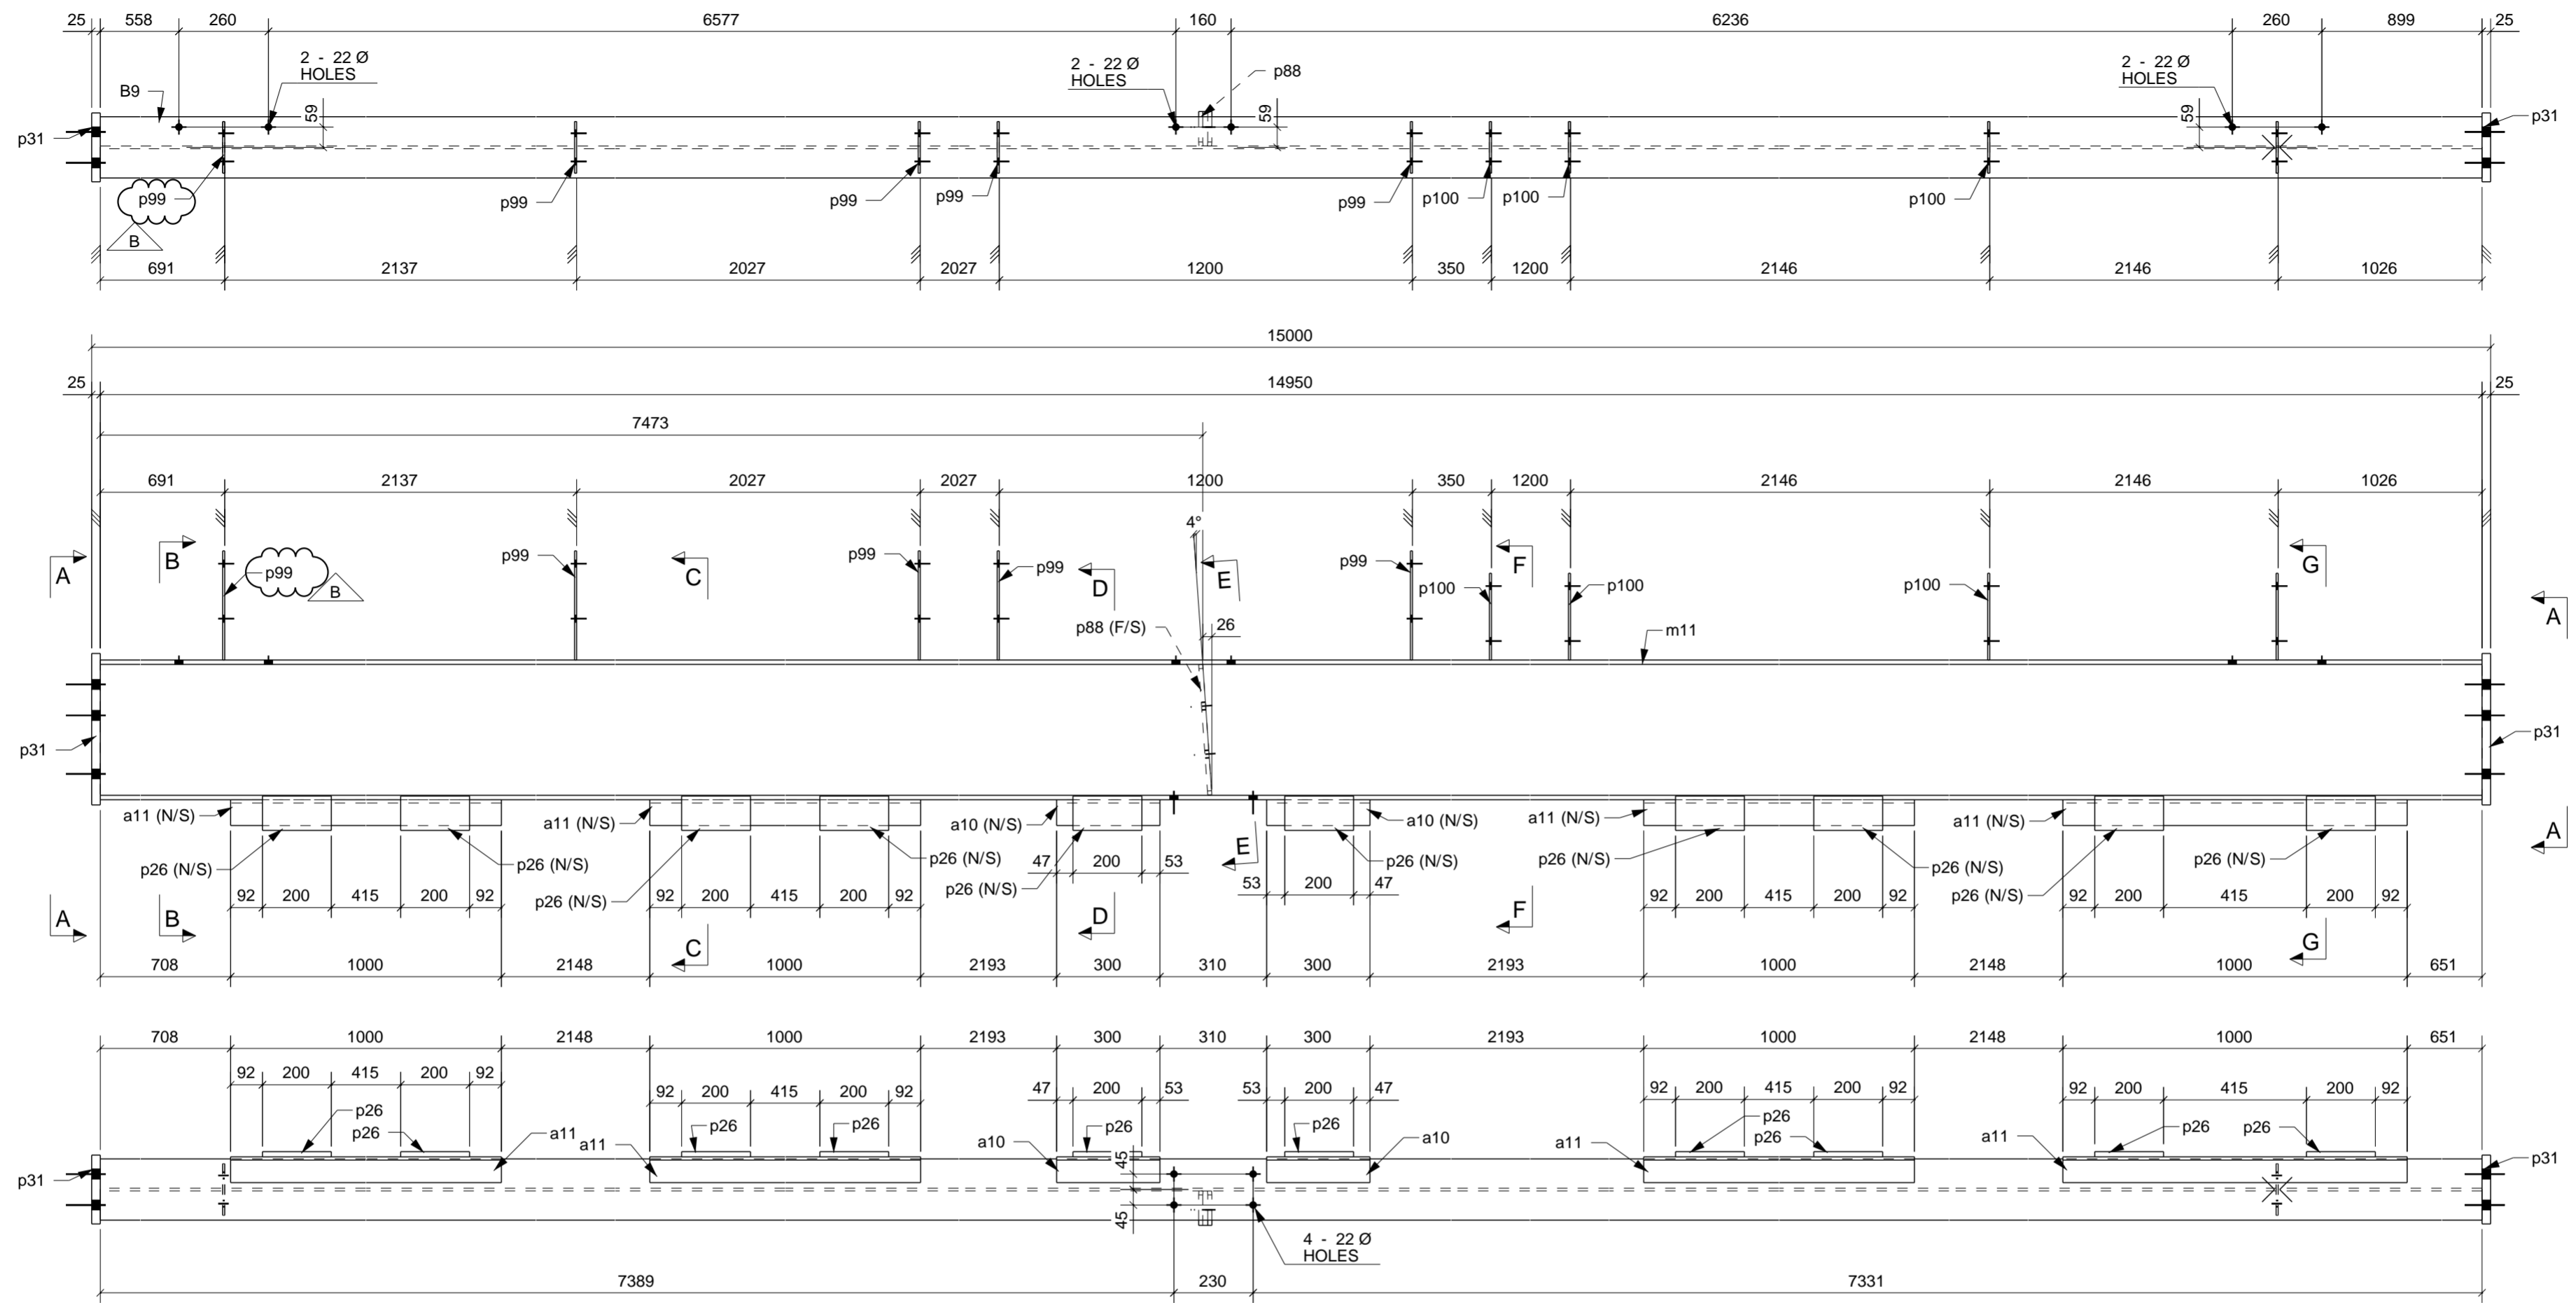



1 BEAM[S] REQUIRED MK B9

MATERIAL LIST						
ITEM	No. OFF	SECTION	LENGTH	GRADE	WEIGHT(kg)	AREA(m <sup>2</sup> )
a10	2	EA75*75*10	300	250	6.3	0.2
a11	4	EA75*75*10	1000	250	42.1	1.2
m11	1	UB410*60	14950	300PLUS	896.6	22.3
p26	10	PL15*100	200	250	23.5	0.5
p31	2	PL25*200	440	250	34.5	0.4
p88	1	PL12*100	379	250	3.6	0.1
p99	5	PL6*150	317	250	11.2	0.5
p100	4	PL6*150	252	250	7.1	0.3
TOTAL:					1025.0	25.4

General Notes


REV	NAME	DATE	DESCRIPTION
B	SS	08/06/17	UPDATED AS PER COMMENT
A	SS	06/06/17	FOR APPROVAL

Noel Leeming PAH ROAD			
DRAWING TITLE: BEAM	ISSUE DATE: 08.06.2017	APPROVAL SENT: 08.06.2017	
CONTRACT: Noel Leeming	CHECKED DATE: 08.06.2017	APPROVAL DATE: 08.06.2017	
MODELLED BY: VS	CREATED: 03.06.2017	CHECKED BY: VS	APPROVED BY:
SCALE: 1:15	PROJECT No: 09797	ASSEMBLY No: B9	QUANTITY: 1
			REV: B




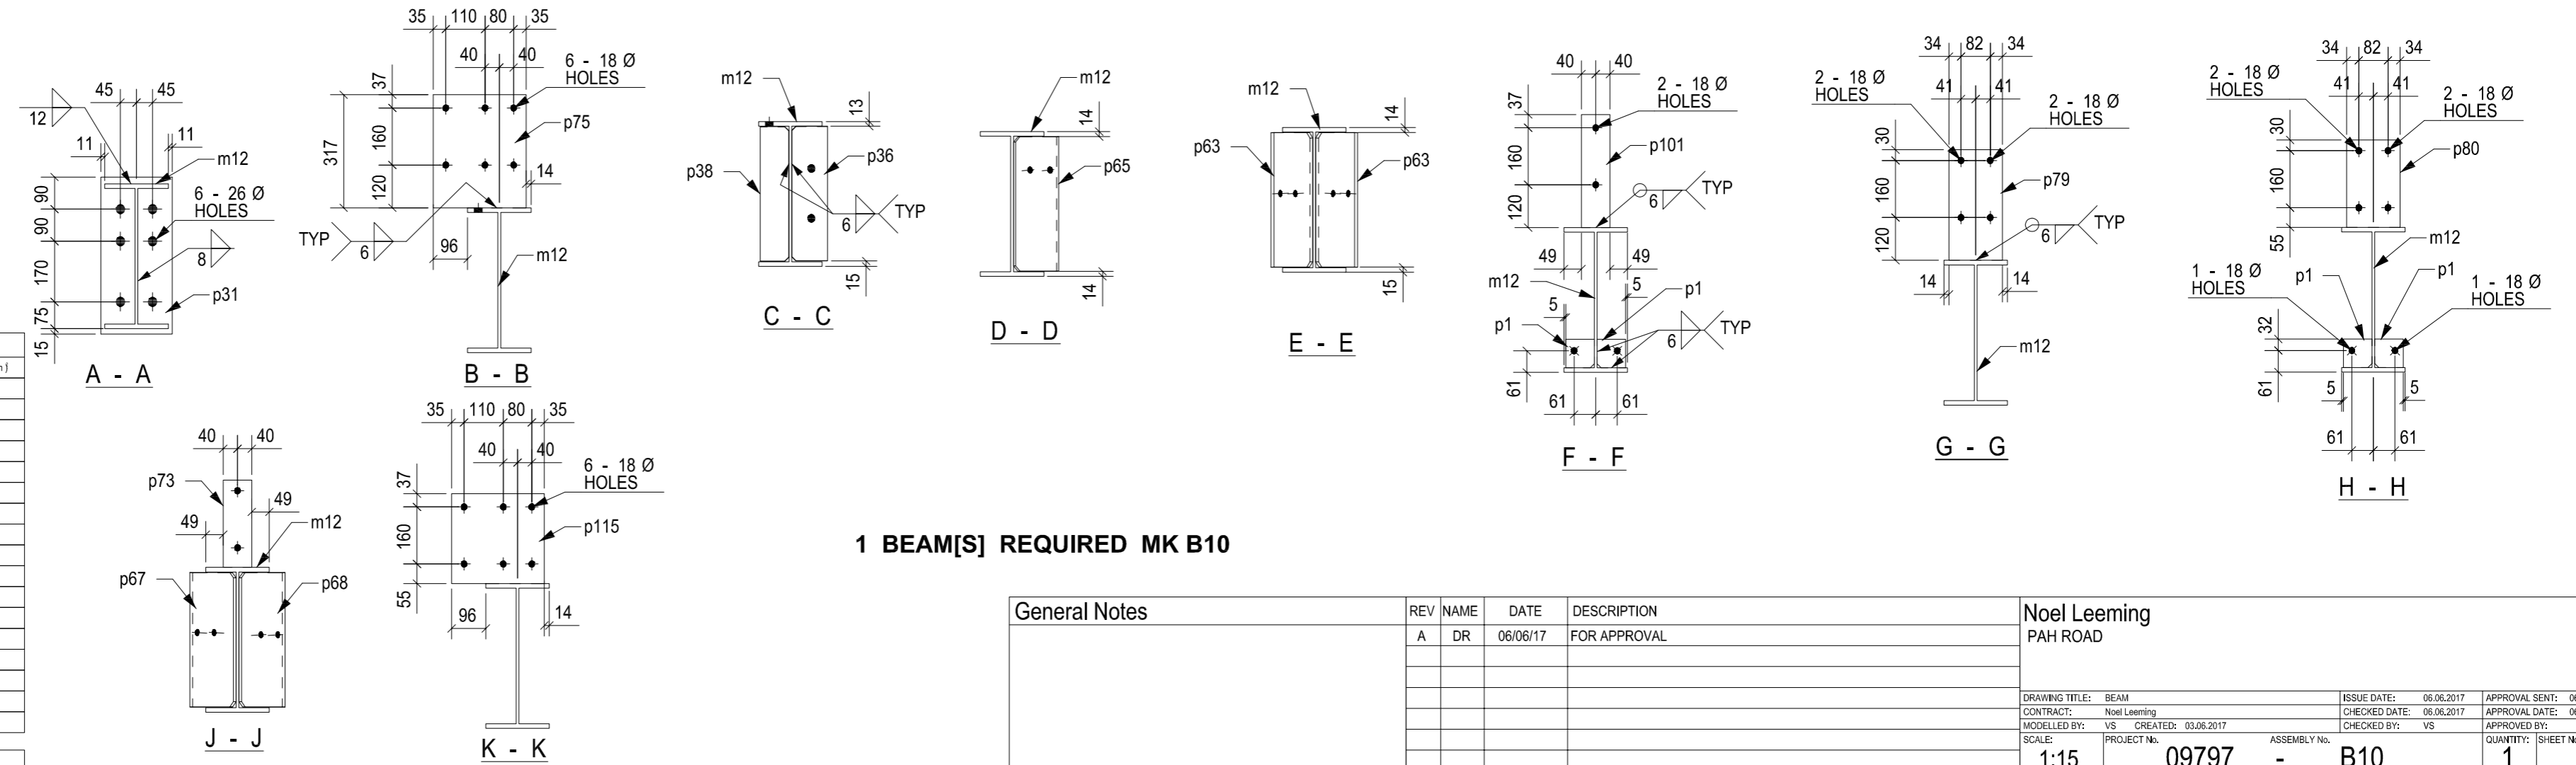
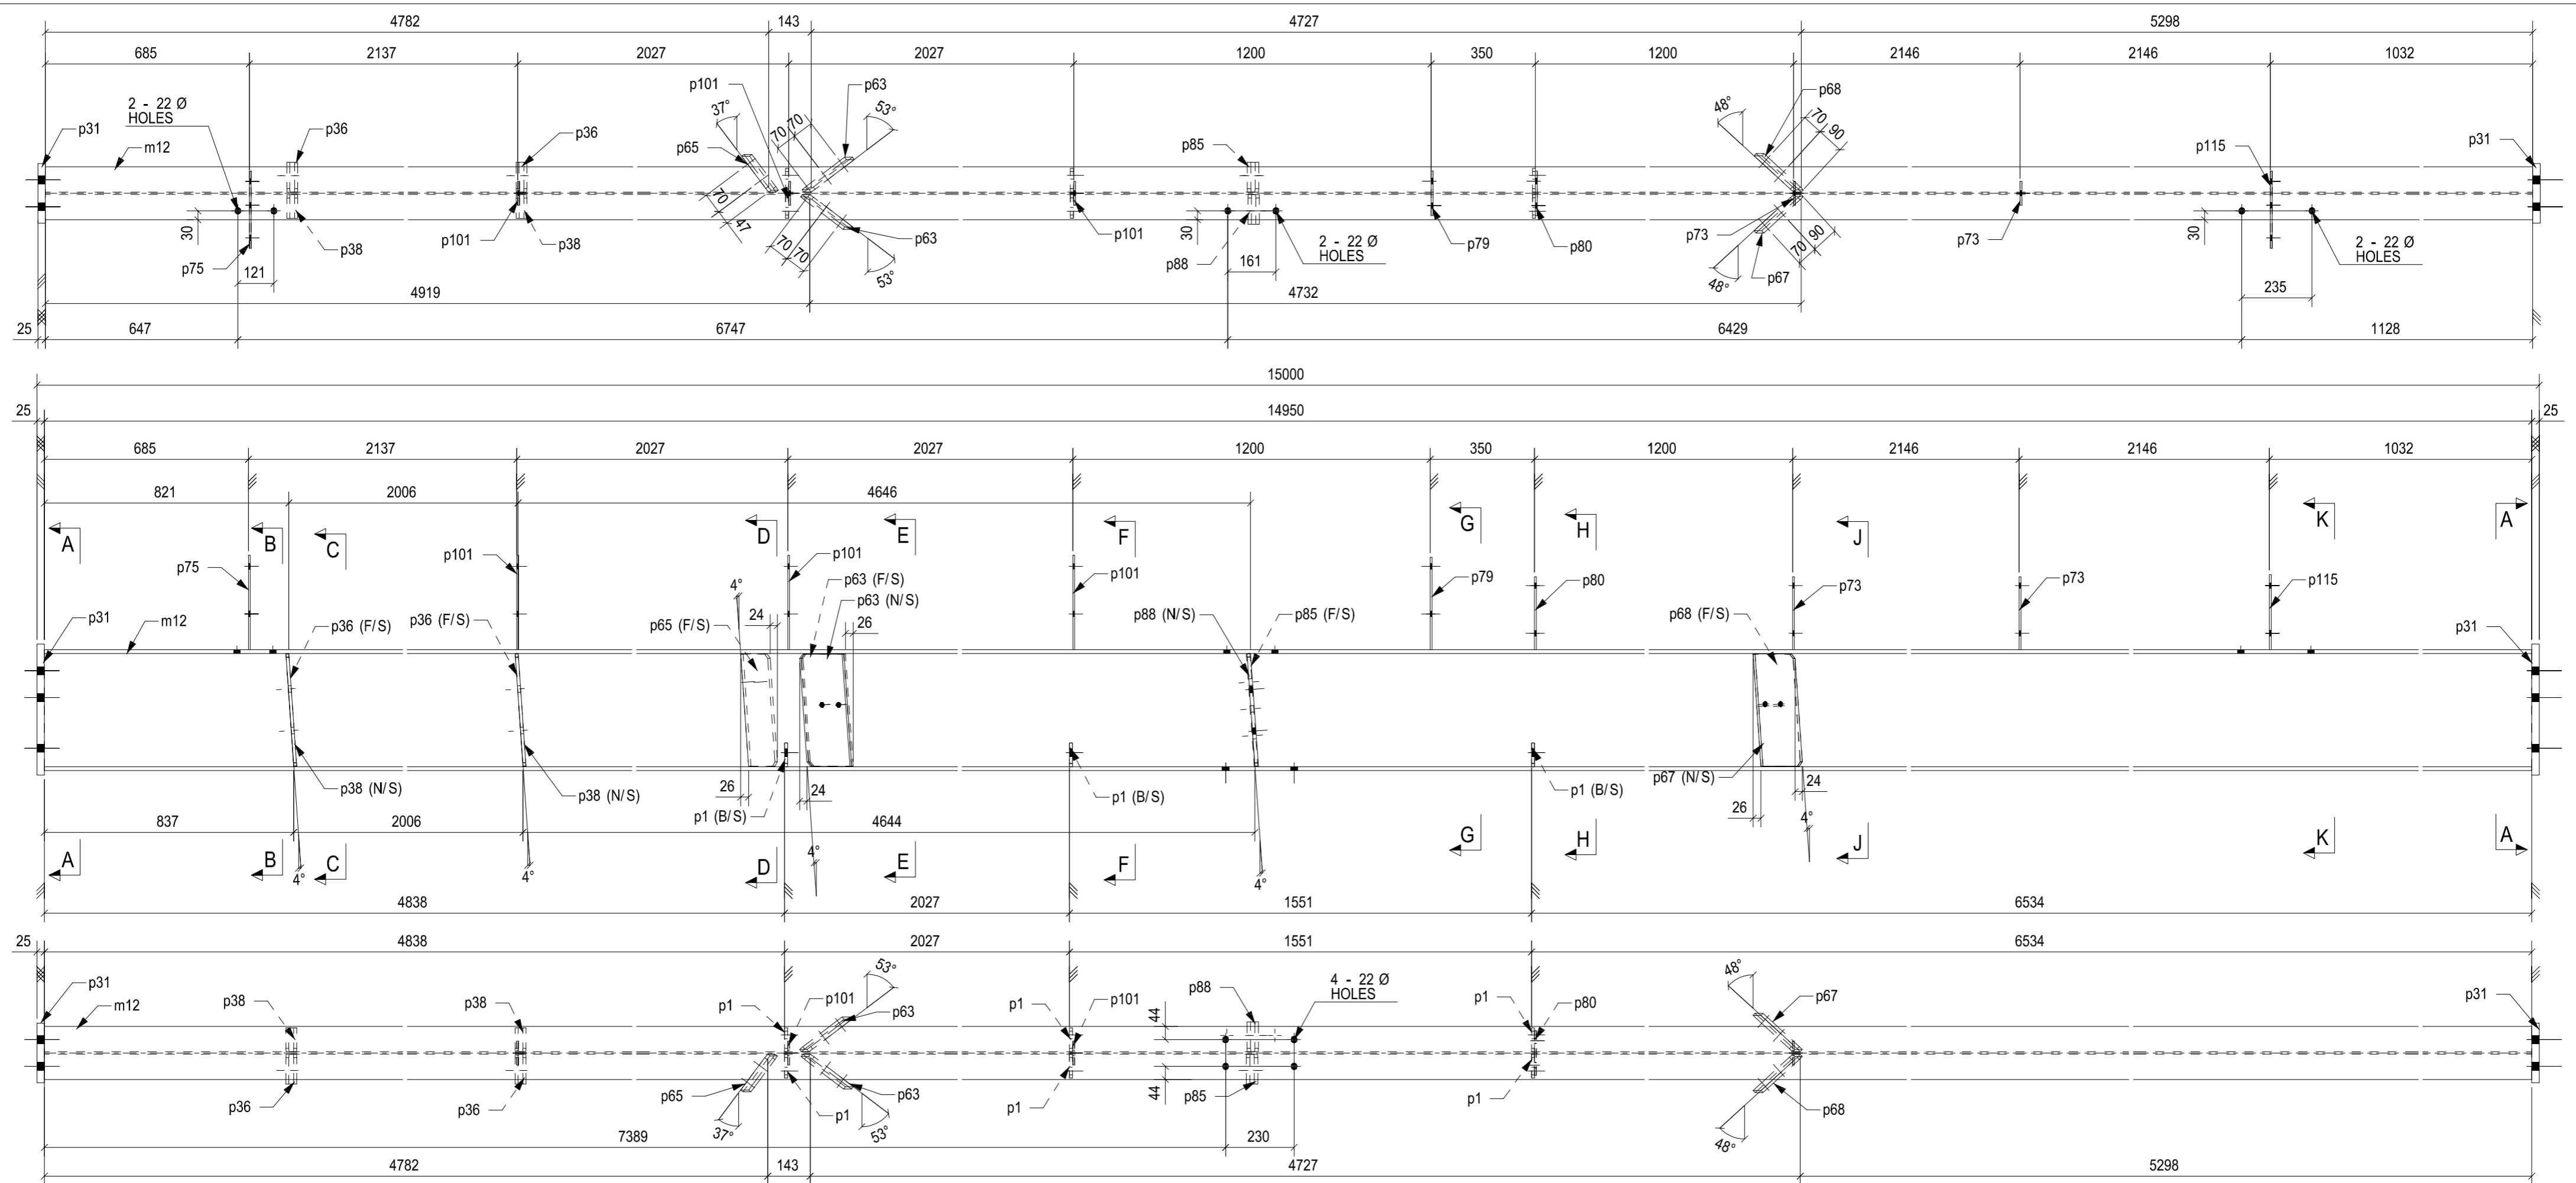


**1 BEAM[S] REQUIRED MK B10**

MATERIAL LIST						
ITEM	Nr./OFF	SECTION	LENGTH	GRADE	WEIGHT(kg)	AREA(m <sup>2</sup> )
m12	1	UB410*60	14950	300PLUS	896.6	22.3
p1	6	PL10*80	80	250	3.0	0.1
p31	2	PL25*200	440	250	34.5	0.4
p36	2	PL10*100	378	250	5.9	0.2
p38	2	PL10*80	378	250	4.7	0.1
p63	2	PL10*180	387	250	10.6	0.3
p65	1	PL10*150	384	250	4.4	0.1
p67	1	PL10*180	387	250	5.3	0.1
p68	1	PL10*180	387	250	5.3	0.1
p73	2	PL6*80	245	250	1.8	0.1
p75	1	PL6*260	317	250	3.9	0.2
p79	1	PL6*150	310	250	2.2	0.1
p80	1	PL6*150	245	250	1.7	0.1
p85	1	PL12*100	379	250	3.6	0.1
p88	1	PL12*100	379	250	3.6	0.1
p101	3	PL6*80	317	250	3.6	0.2
p115	1	PL6*260	260	250	3.1	0.1
TOTAL:					993.9	24.7

General Notes				REV		NAME		DATE		DESCRIPTION		Noel Leeming PAH ROAD	
				A	DR			06/06/17		FOR APPROVAL			
				SCALE:		PROJECT No.:		ASSEMBLY No.:		QUANTITY:		REV.	
				1:15		09797		-		B10		1 A	

DRAWING TITLE:	BEAM	ISSUE DATE:	06/06/2017	APPROVAL SENT:	06/06/2017
CONTRACT:	Noel Leeming	CHECKED DATE:	06/06/2017	APPROVAL DATE:	06/06/2017
MODELLED BY:	VS	CREATED:	03/06/2017	APPROVED BY:	
SCALE:		PROJECT No.:		ASSEMBLY No.:	

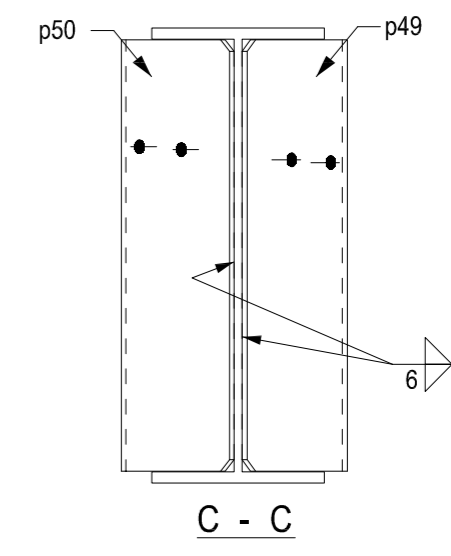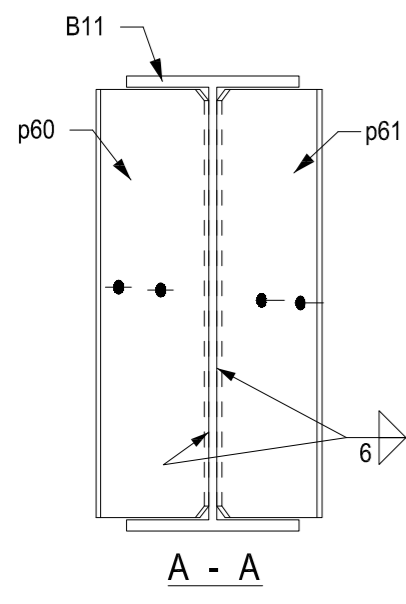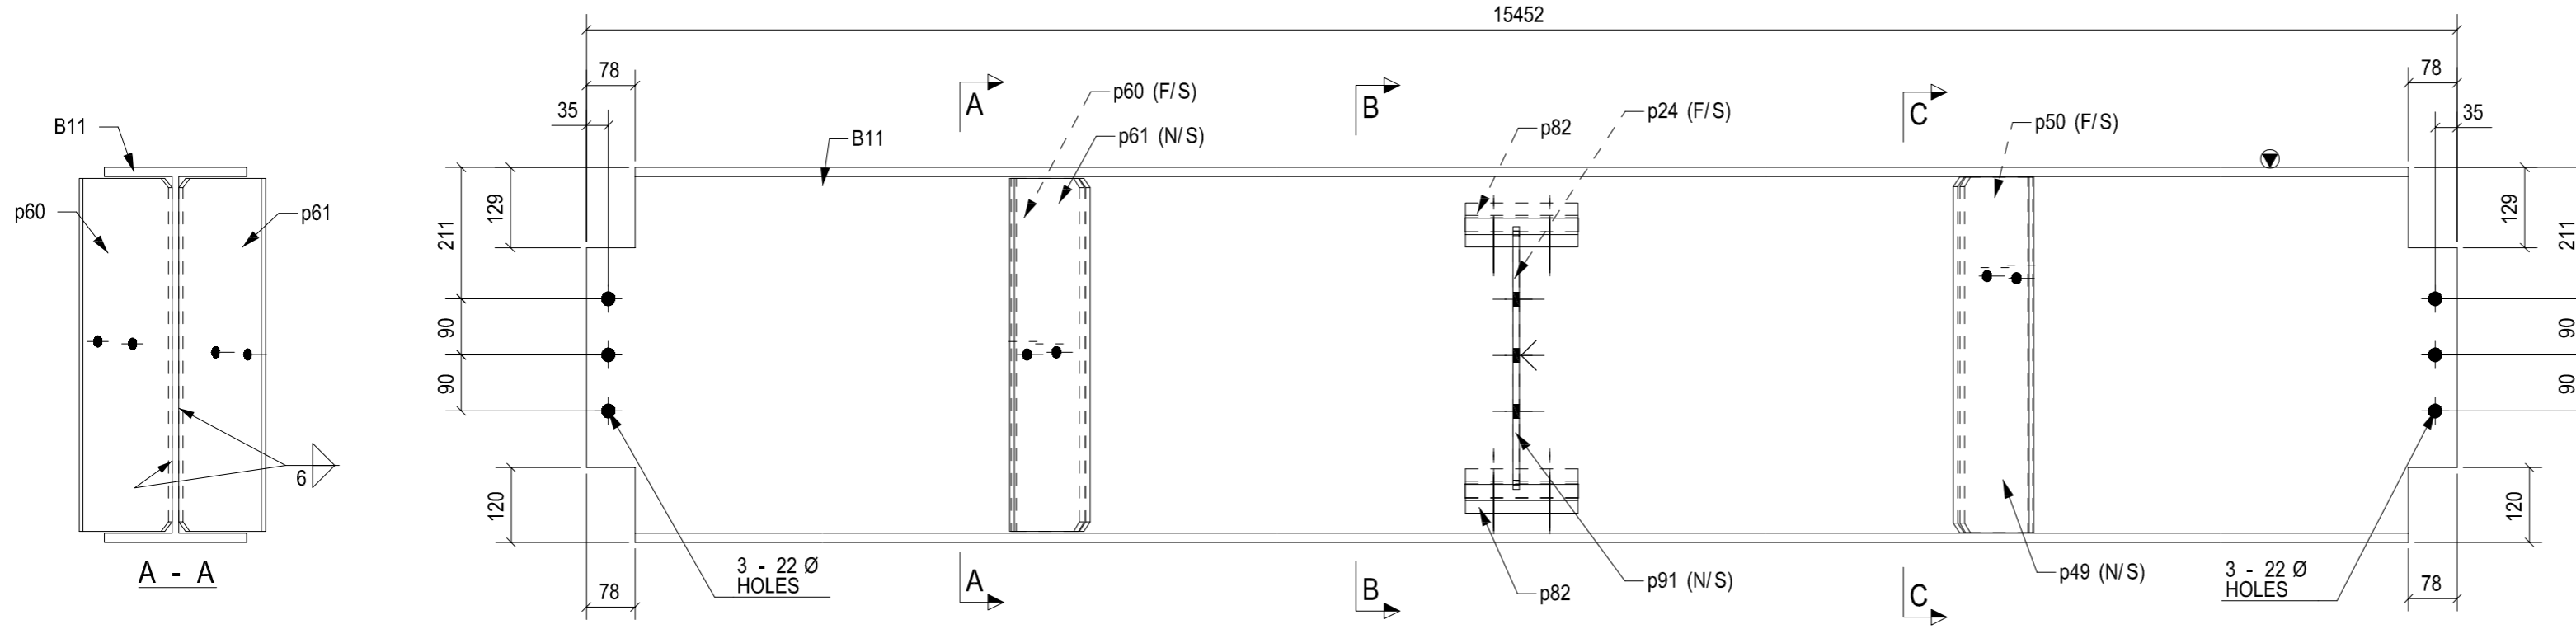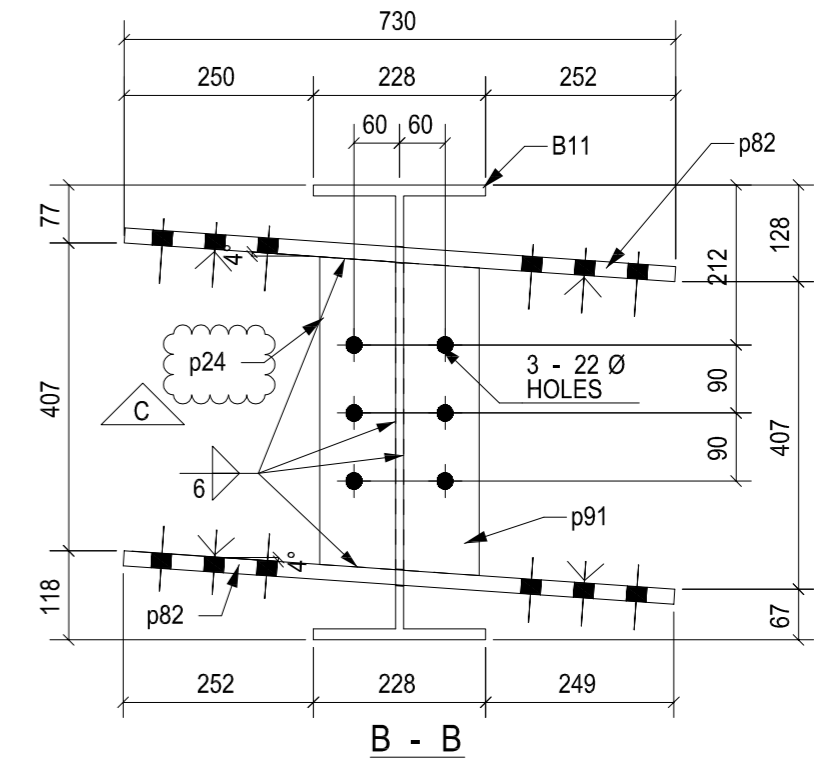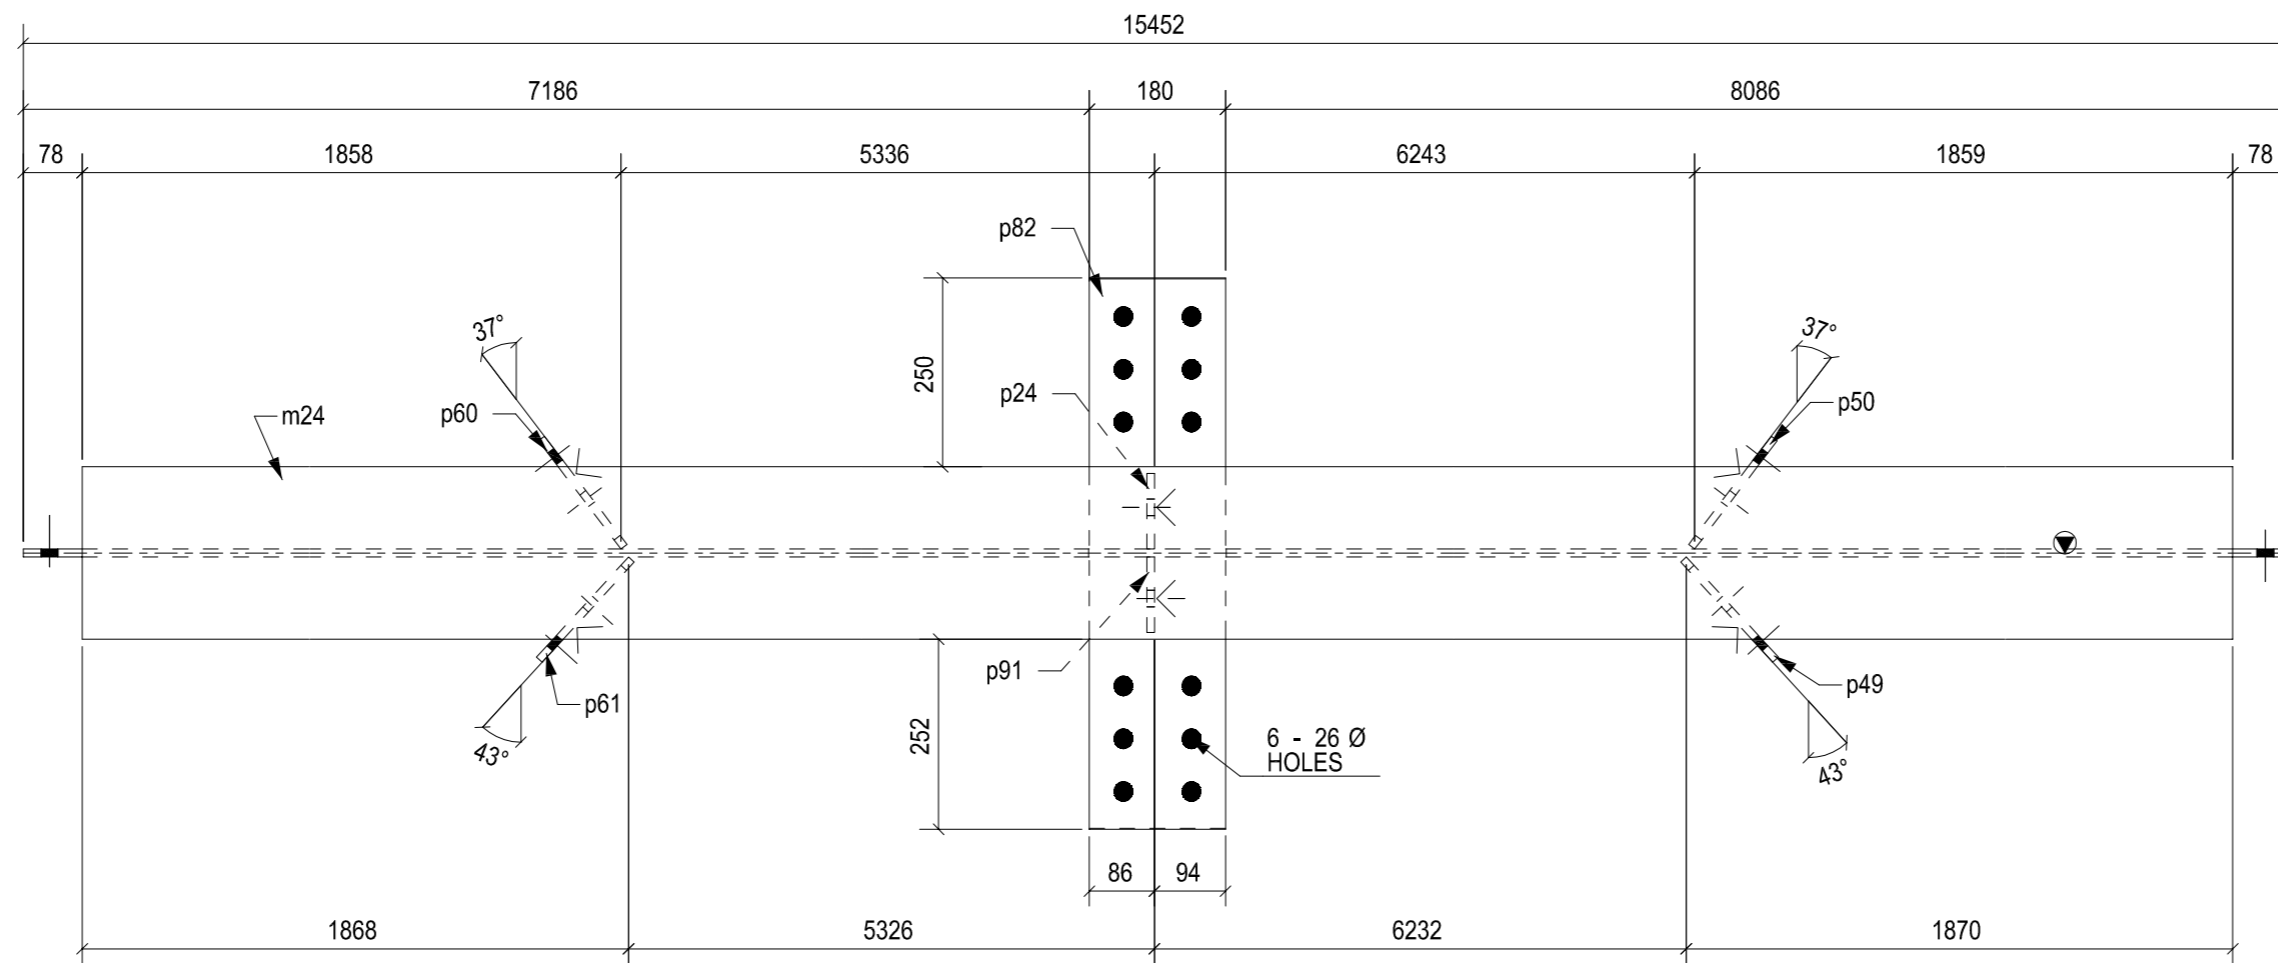

1 BEAM[S] REQUIRED MK B11










MATERIAL LIST						
ITEM	No.OFF	SECTION	LENGTH	GRADE	WEIGHT(kg)	AREA(m <sup>2</sup> )
m24	1	UB610*101	15452	300PLUS	1576.9	32.0
p24	1	PL10*100	414	250	3.2	0.1
p49	1	PL10*180	570	250	8.0	0.2
p50	1	PL10*180	570	250	8.0	0.2
p60	1	PL10*180	566	250	8.0	0.2
p61	1	PL10*180	566	250	8.0	0.2
p82	2	FL20*180	730	250	41.3	0.6
p91	1	PL10*100	414	250	3.2	0.1
TOTAL:					1656.6	33.6

General Notes

REV	NAME	DATE	DESCRIPTION
C	SS	13/06/17	UPDATED AS PER COMMENT
B	SS	08/06/17	UPDATED AS PER COMMENT
A	HU	06/06/17	FOR APPROVAL

Noel Leeming PAH ROAD		ISSUE DATE: 13/06/2017	APPROVAL SENT: 13/06/2017
DRAWING TITLE: BEAM		CHECKED DATE: 13/06/2017	APPROVAL DATE: 13/06/2017
CONTRACT: Noel Leeming		CHECKED BY: VS	APPROVED BY: VS
MODELLED BY: VS		CREATED: 03/06/2017	PROJECT No. 09797
SCALE: 1:10		ASSEMBLY No. B11	QUANTITY: 1
			REV: C









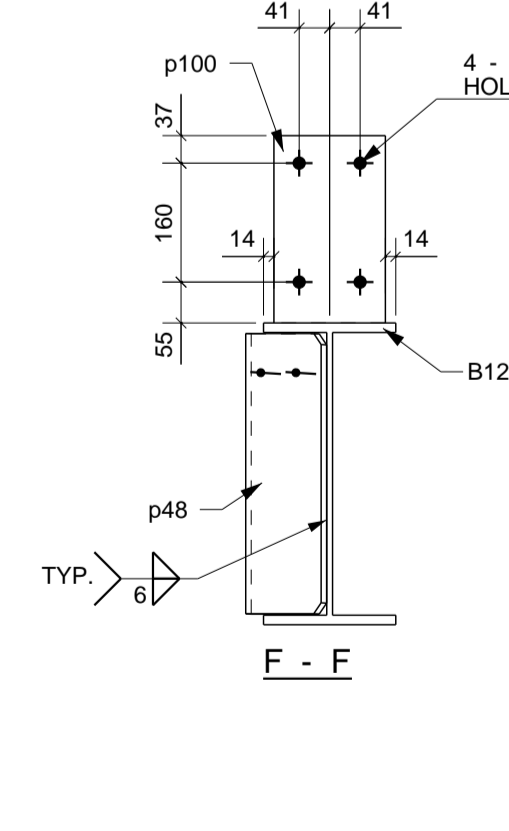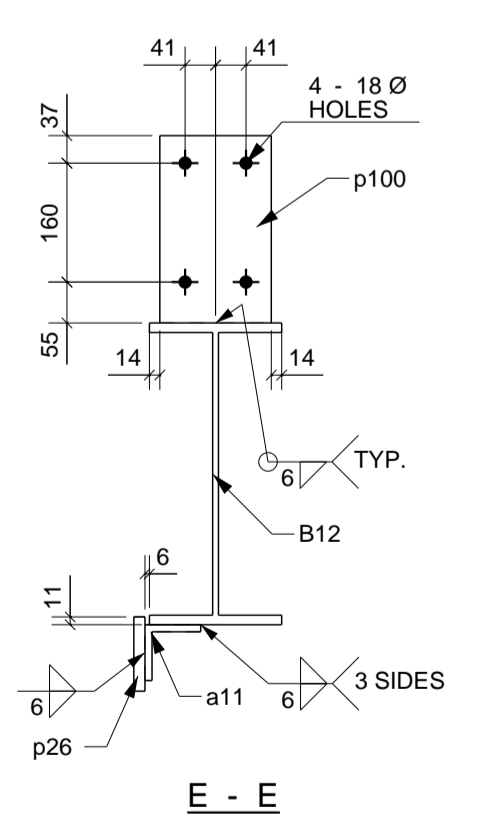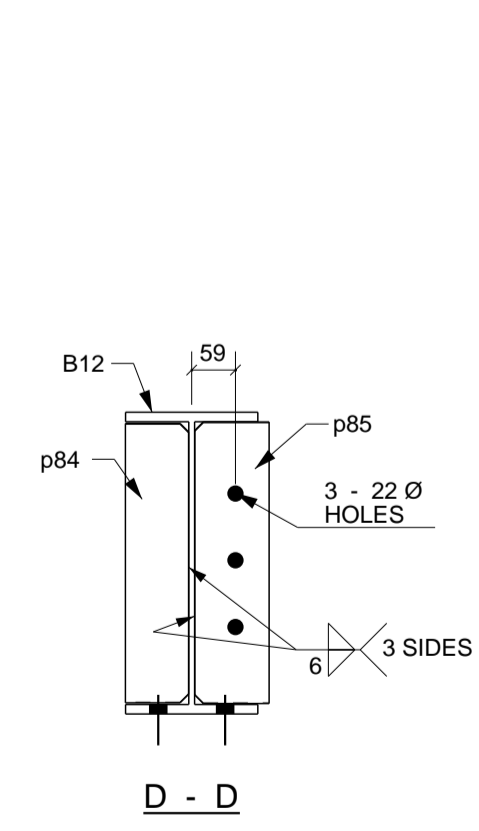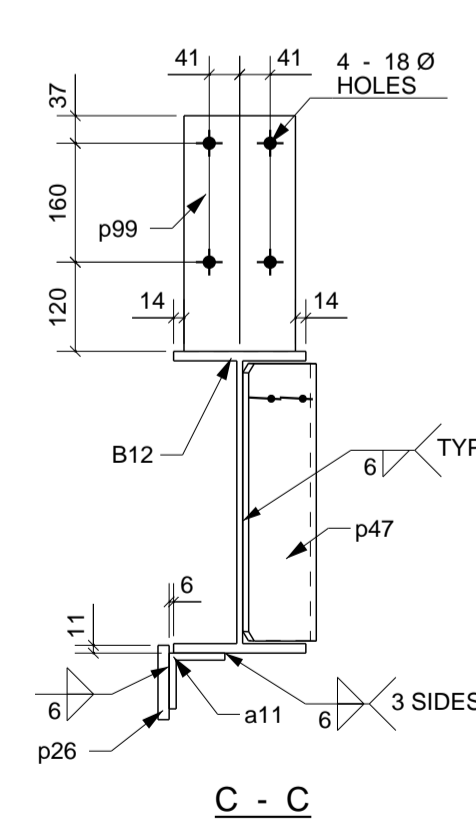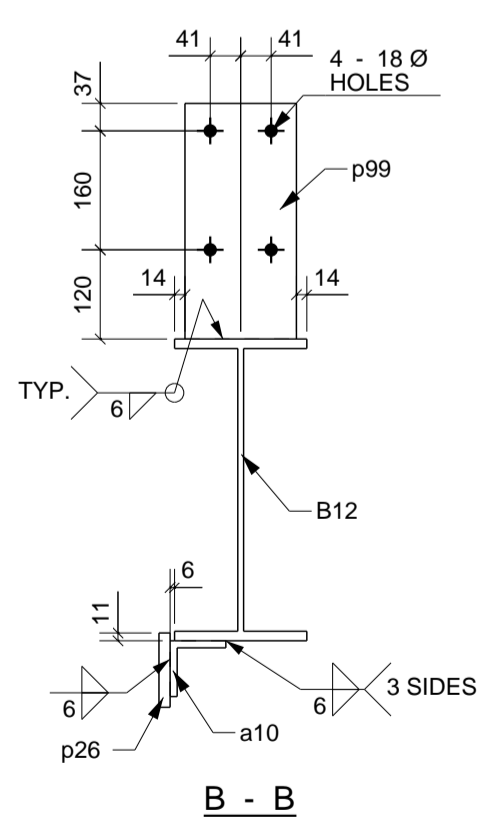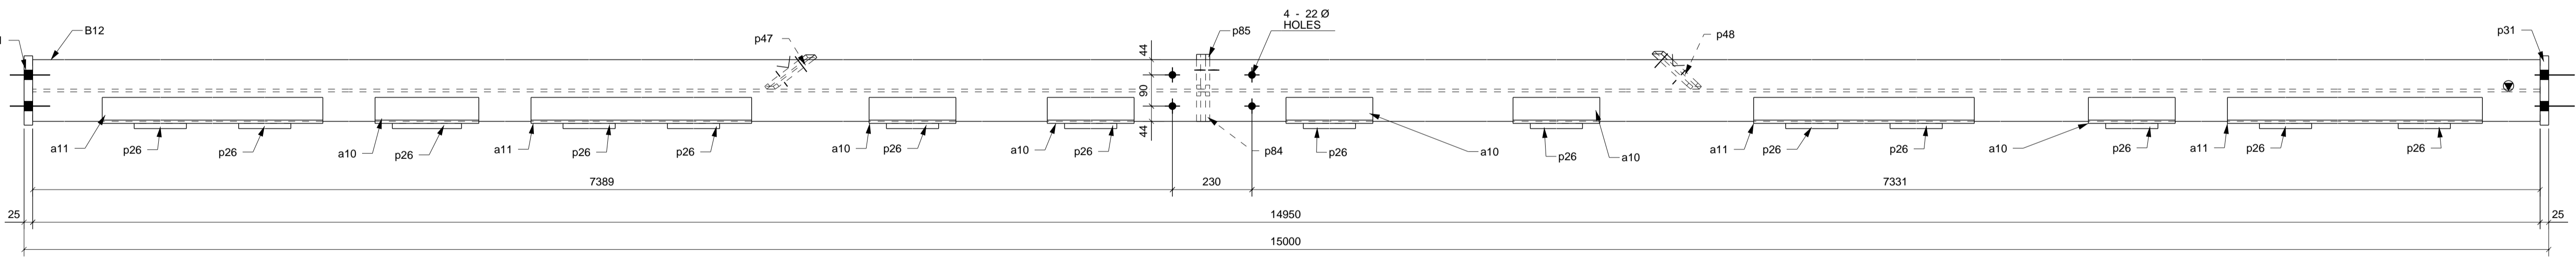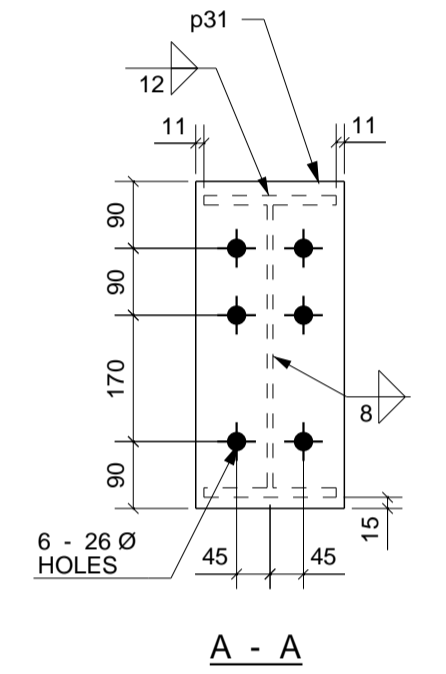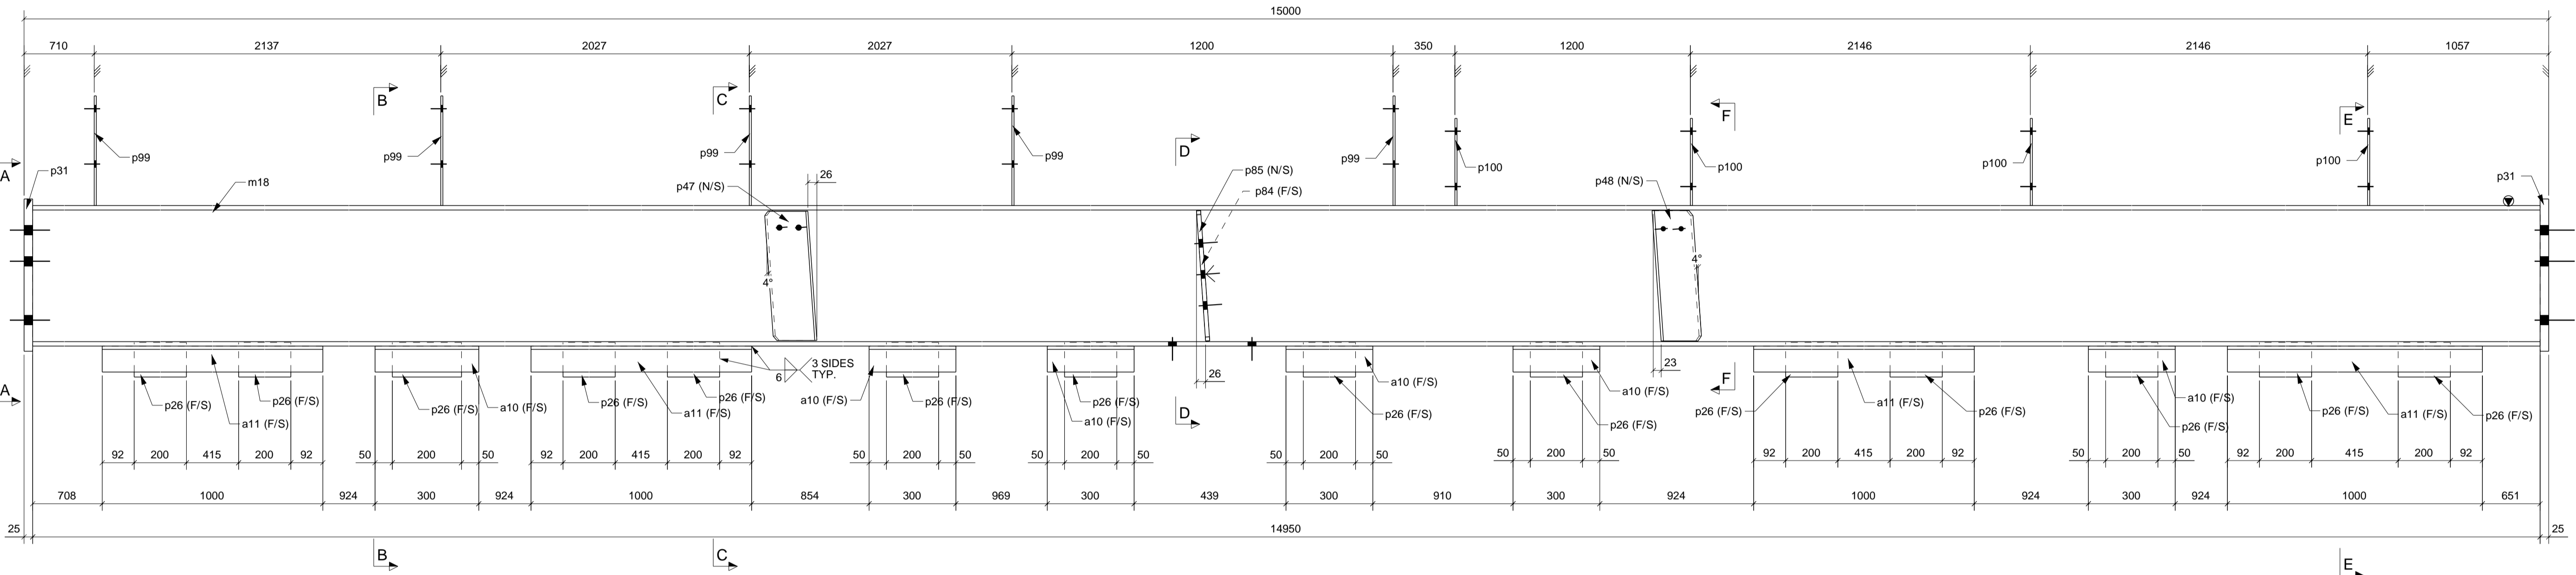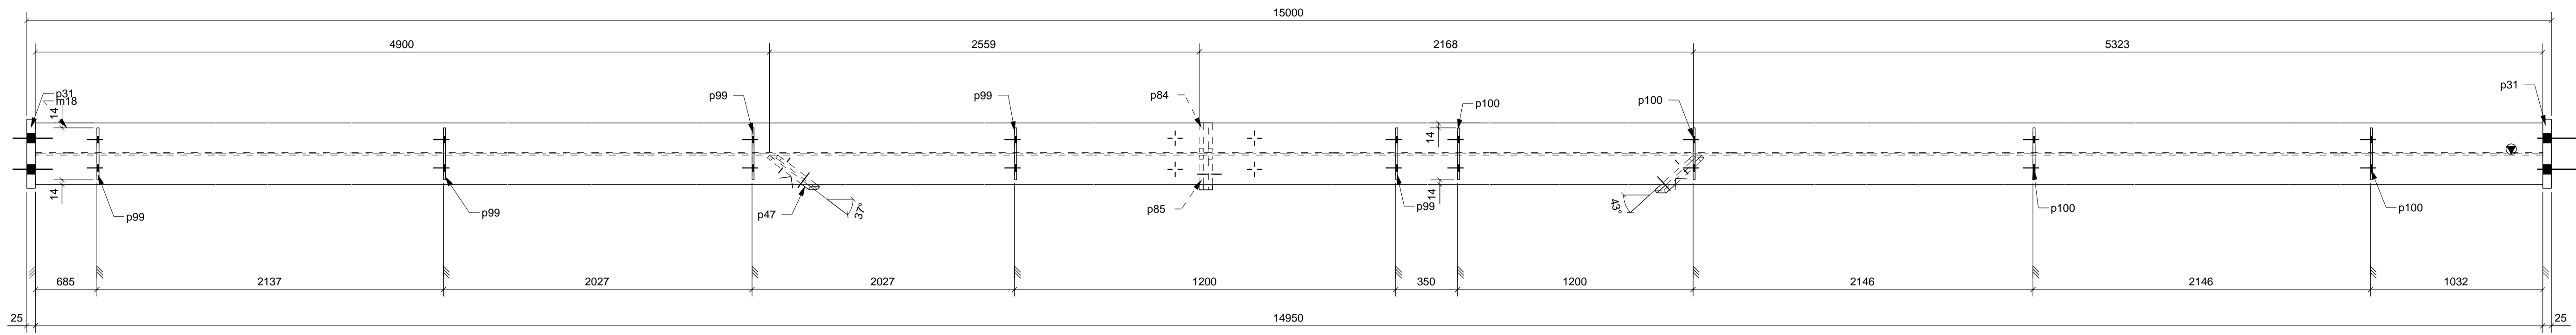

MATERIAL LIST						
ITEM	No.OFF	SECTION	LENGTH	GRADE	WEIGHT(kg)	AREA(m <sup>2</sup> )
a10	6	EA75*75*10	300	250	18.9	0.5
a11	4	EA75*75*10	1000	250	42.1	1.2
m18	1	UB410*60	14950	300PLUS	896.6	22.3
p26	14	PL15*100	200	250	33.0	0.7
p31	2	PL25*200	440	250	34.5	0.4
p47	1	PL10*150	382	250	4.4	0.1
p48	1	PL10*150	385	250	4.4	0.1
p84	1	PL12*85	376	250	3.0	0.1
p85	1	PL12*100	379	250	3.6	0.1
p99	5	PL6*150	317	250	11.2	0.5
p100	4	PL6*150	252	250	7.1	0.3
TOTAL:					1058.8	26.3

1 BEAM[S] REQUIRED MK B12

General Notes				REV	NAME	DATE	DESCRIPTION	Noel Leeming PAH ROAD					
				A	HU	06/06/17	FOR APPROVAL	DRAWING TITLE:	BEAM	ISSUE DATE:	06.06.2017	APPROVAL SENT:	06.06.2017
								CONTRACT:	Noel Leeming	CHECKED DATE:	06.06.2017	APPROVAL DATE:	06.06.2017
								MODELLED BY:	VS	CREATED:	03.06.2017	APPROVED BY:	
								CHECKED BY:	VS	SCALE:	1:10	PROJECT No.	09797
								ASSEMBLY No.	B12	QUANTITY:	1	SHEET No.	1
								REV	A				

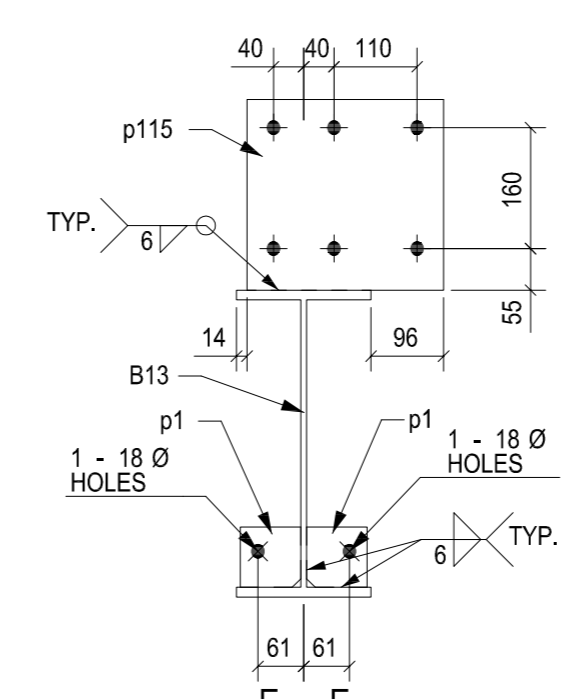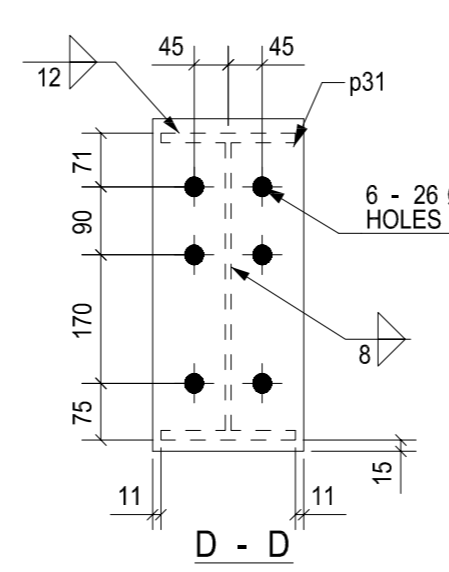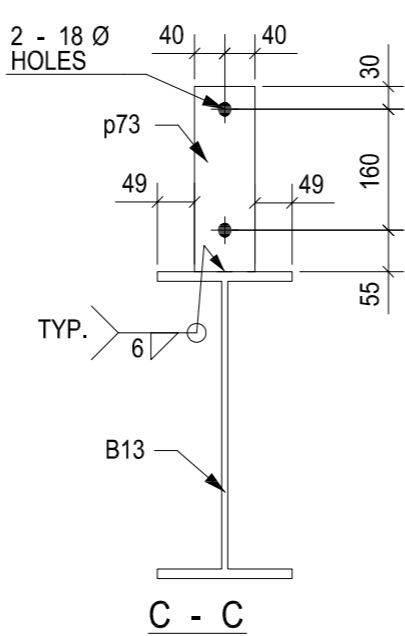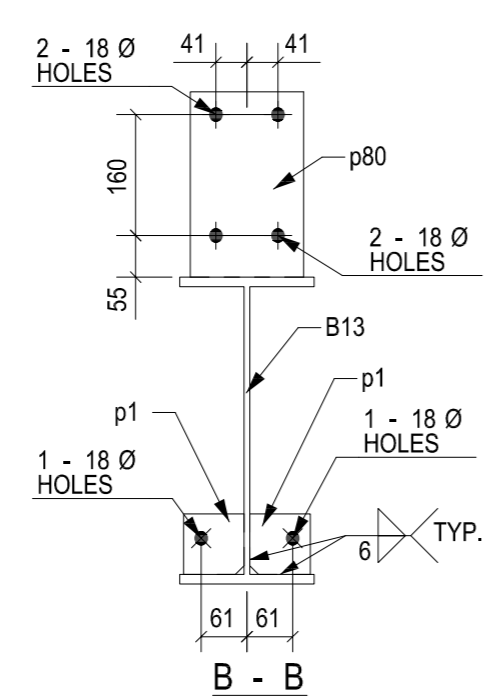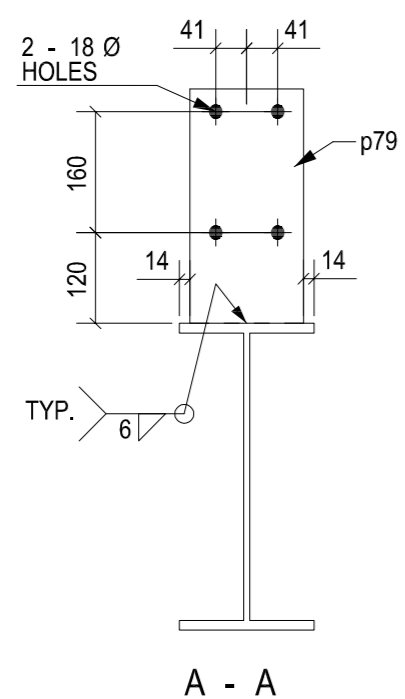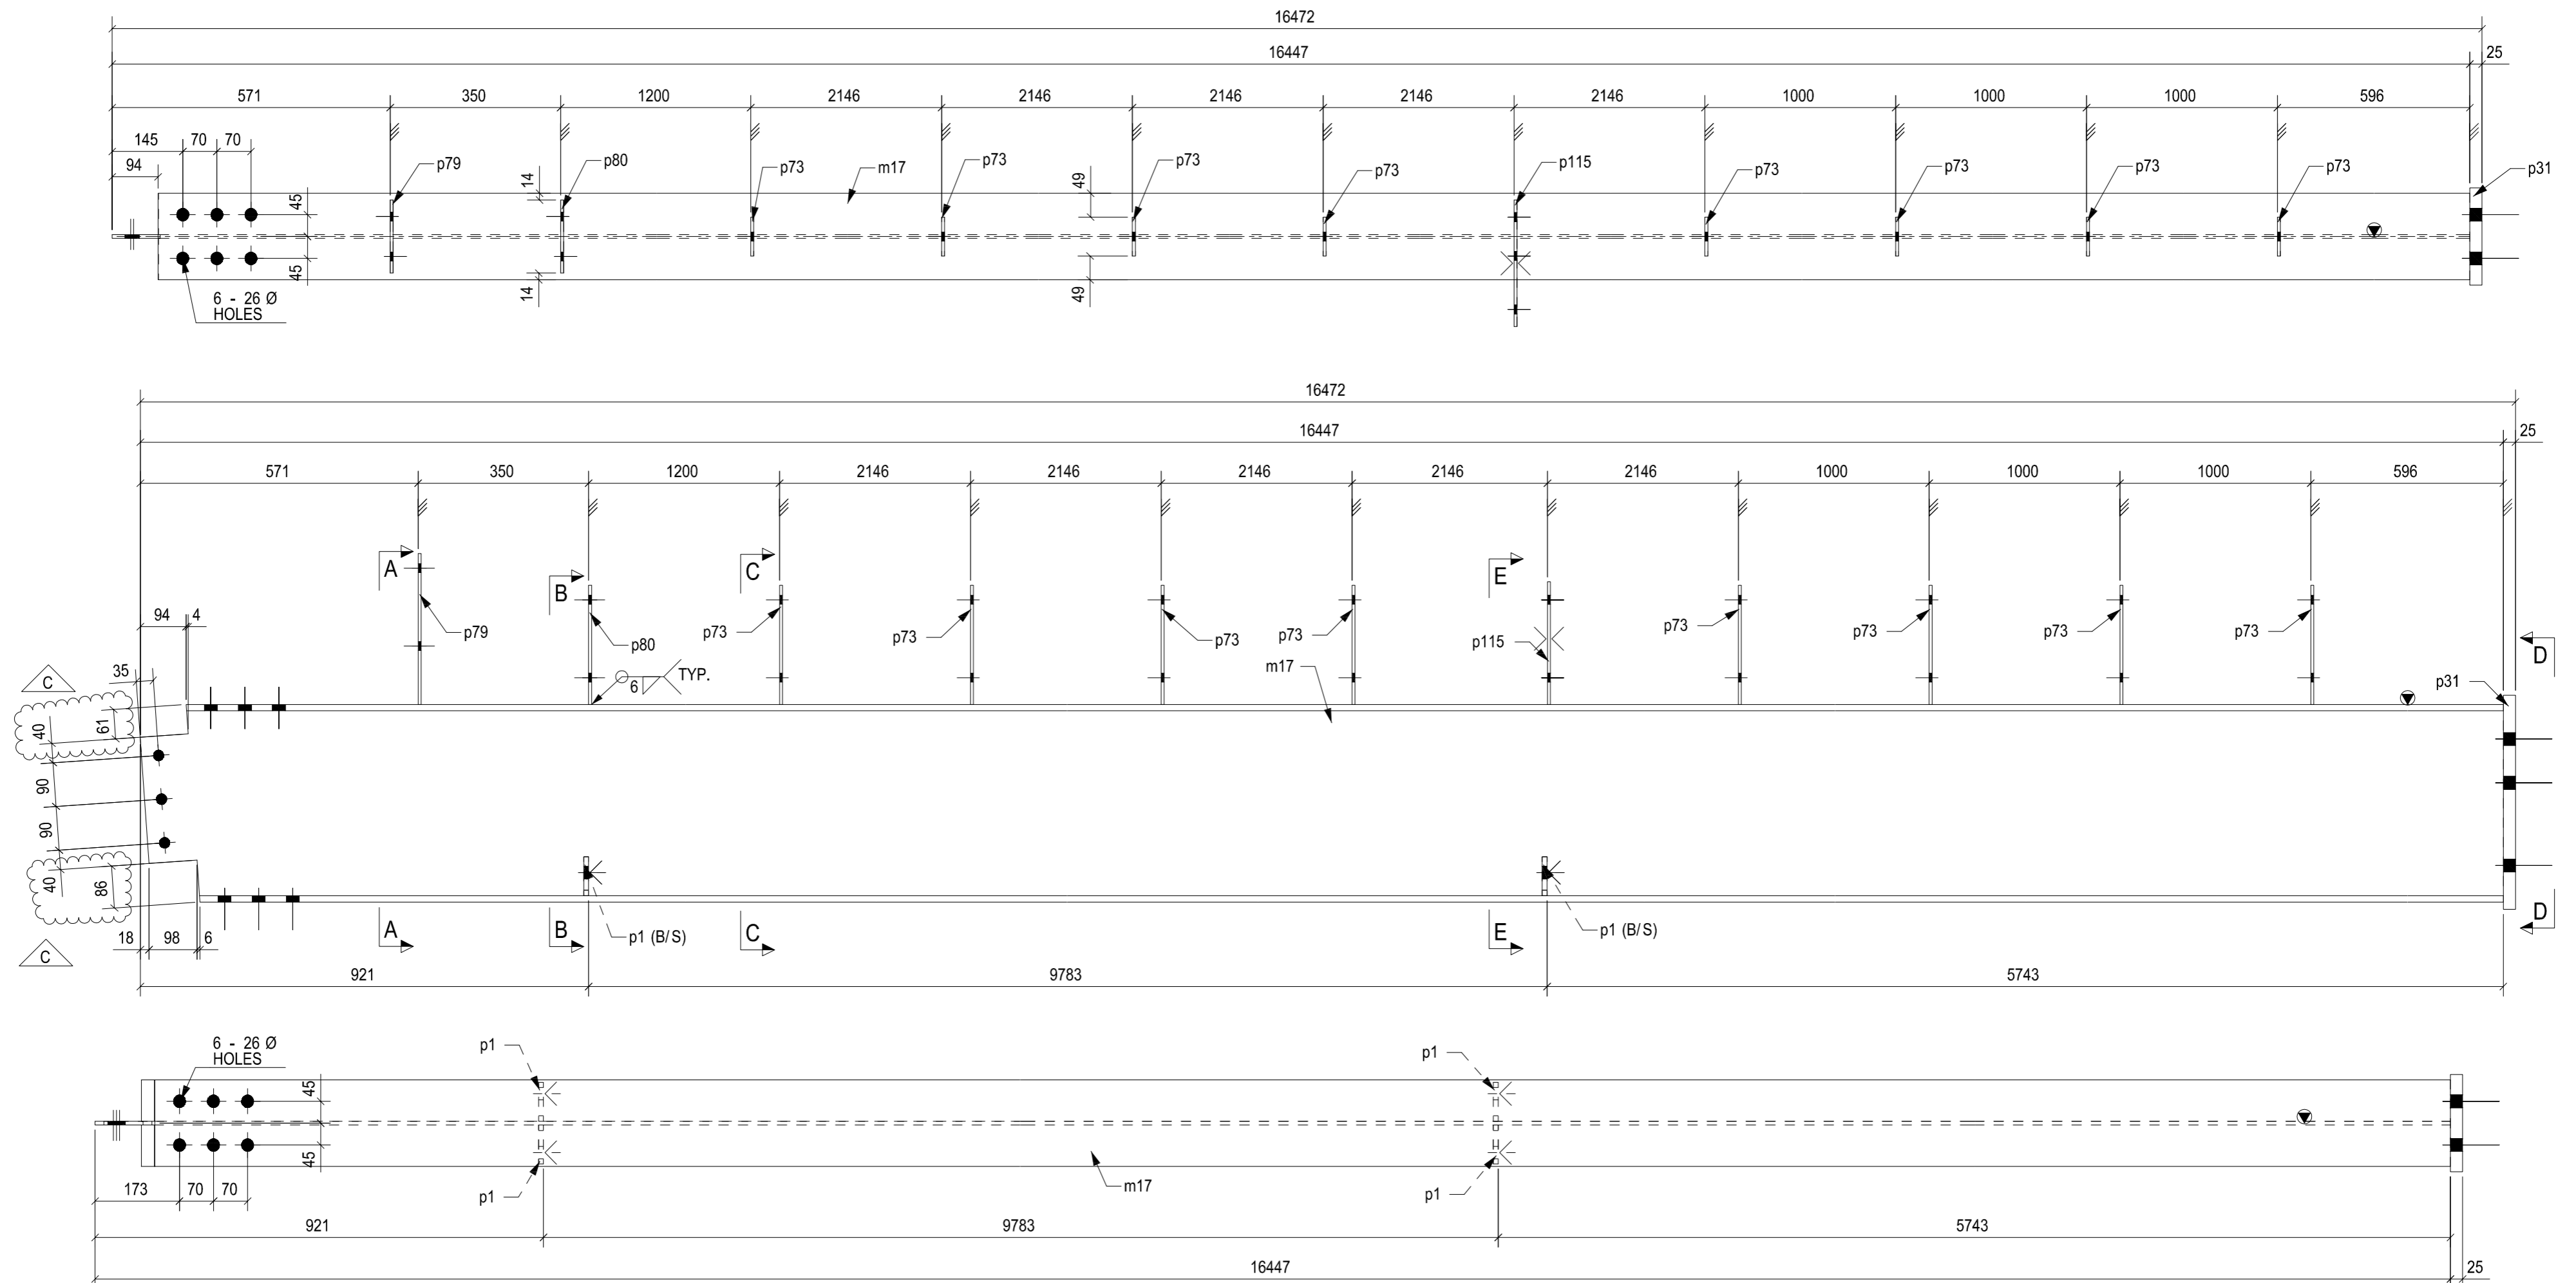







1 BEAM[S] REQUIRED MK B13

MATERIAL LIST						
ITEM	Nr.OFF	SECTION	LENGTH	GRADE	WEIGHT(kg)	AREA(m <sup>2</sup> )
m17	1	UB410*60	16447	300PLUS	986.4	24.5
p1	4	PL10*80	80	250	2.0	0.1
p31	1	PL25*200	440	250	17.3	0.2
p73	8	PL6*80	245	250	7.4	0.3
p79	1	PL6*150	310	250	2.2	0.1
p80	1	PL6*150	245	250	1.7	0.1
p115	1	PL6*260	260	250	3.1	0.1
TOTAL:					1020.1	25.4

General Notes

REV	NAME	DATE	DESCRIPTION
C	SS	13/06/17	UPDATED AS PER COMMENT
B	NS	08/06/17	UPDATED AS PER COMMENT
A	HU	06/06/17	FOR APPROVAL

Noel Leeming PAH ROAD		DRAWING TITLE: BEAM	ISSUE DATE: 13/06/2017	APPROVAL SENT: 13/06/2017
		CONTRACT: Noel Leeming	CHECKED DATE: 13/06/2017	APPROVAL DATE: 13/06/2017
		MODELLED BY: VS	CREATED: 03/06/2017	CHECKED BY: VS
SCALE: 1:10	PROJECT No: 09797	ASSEMBLY No: B13	QUANTITY: 1	REV: C

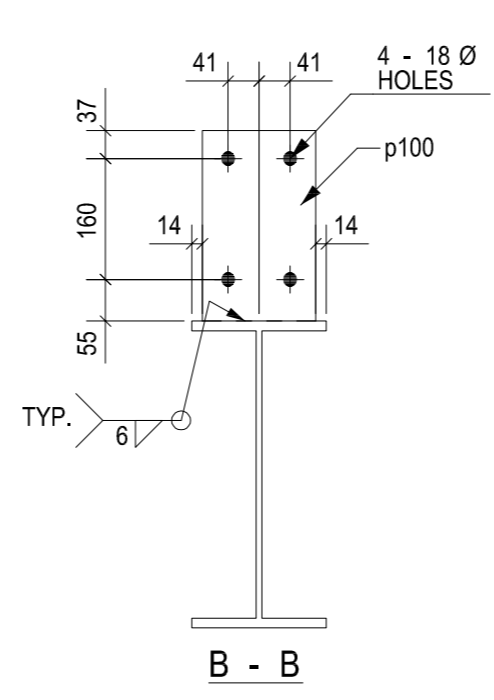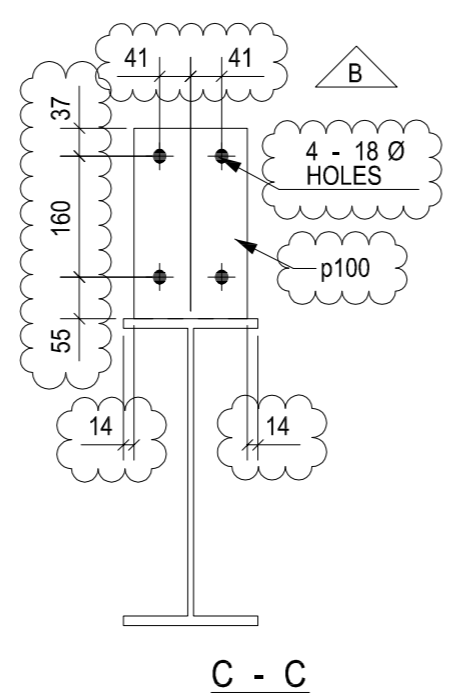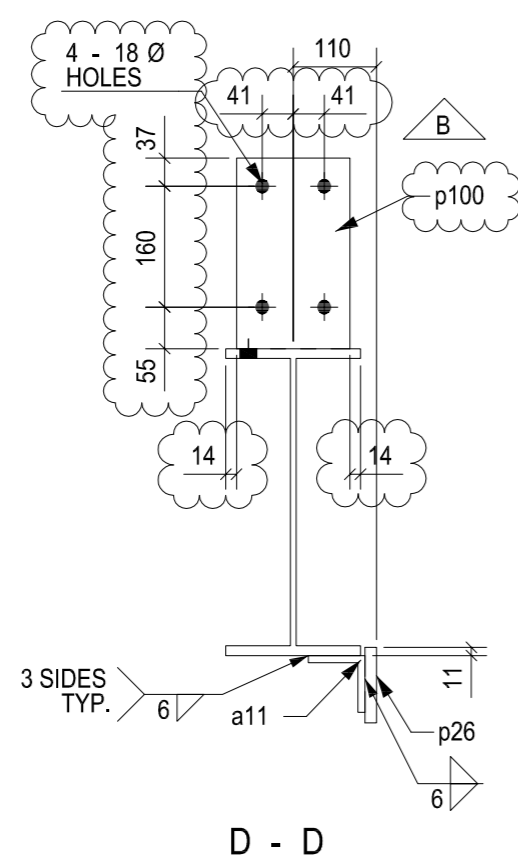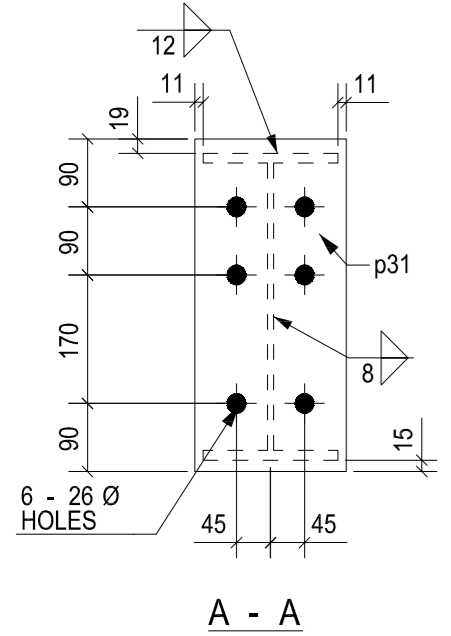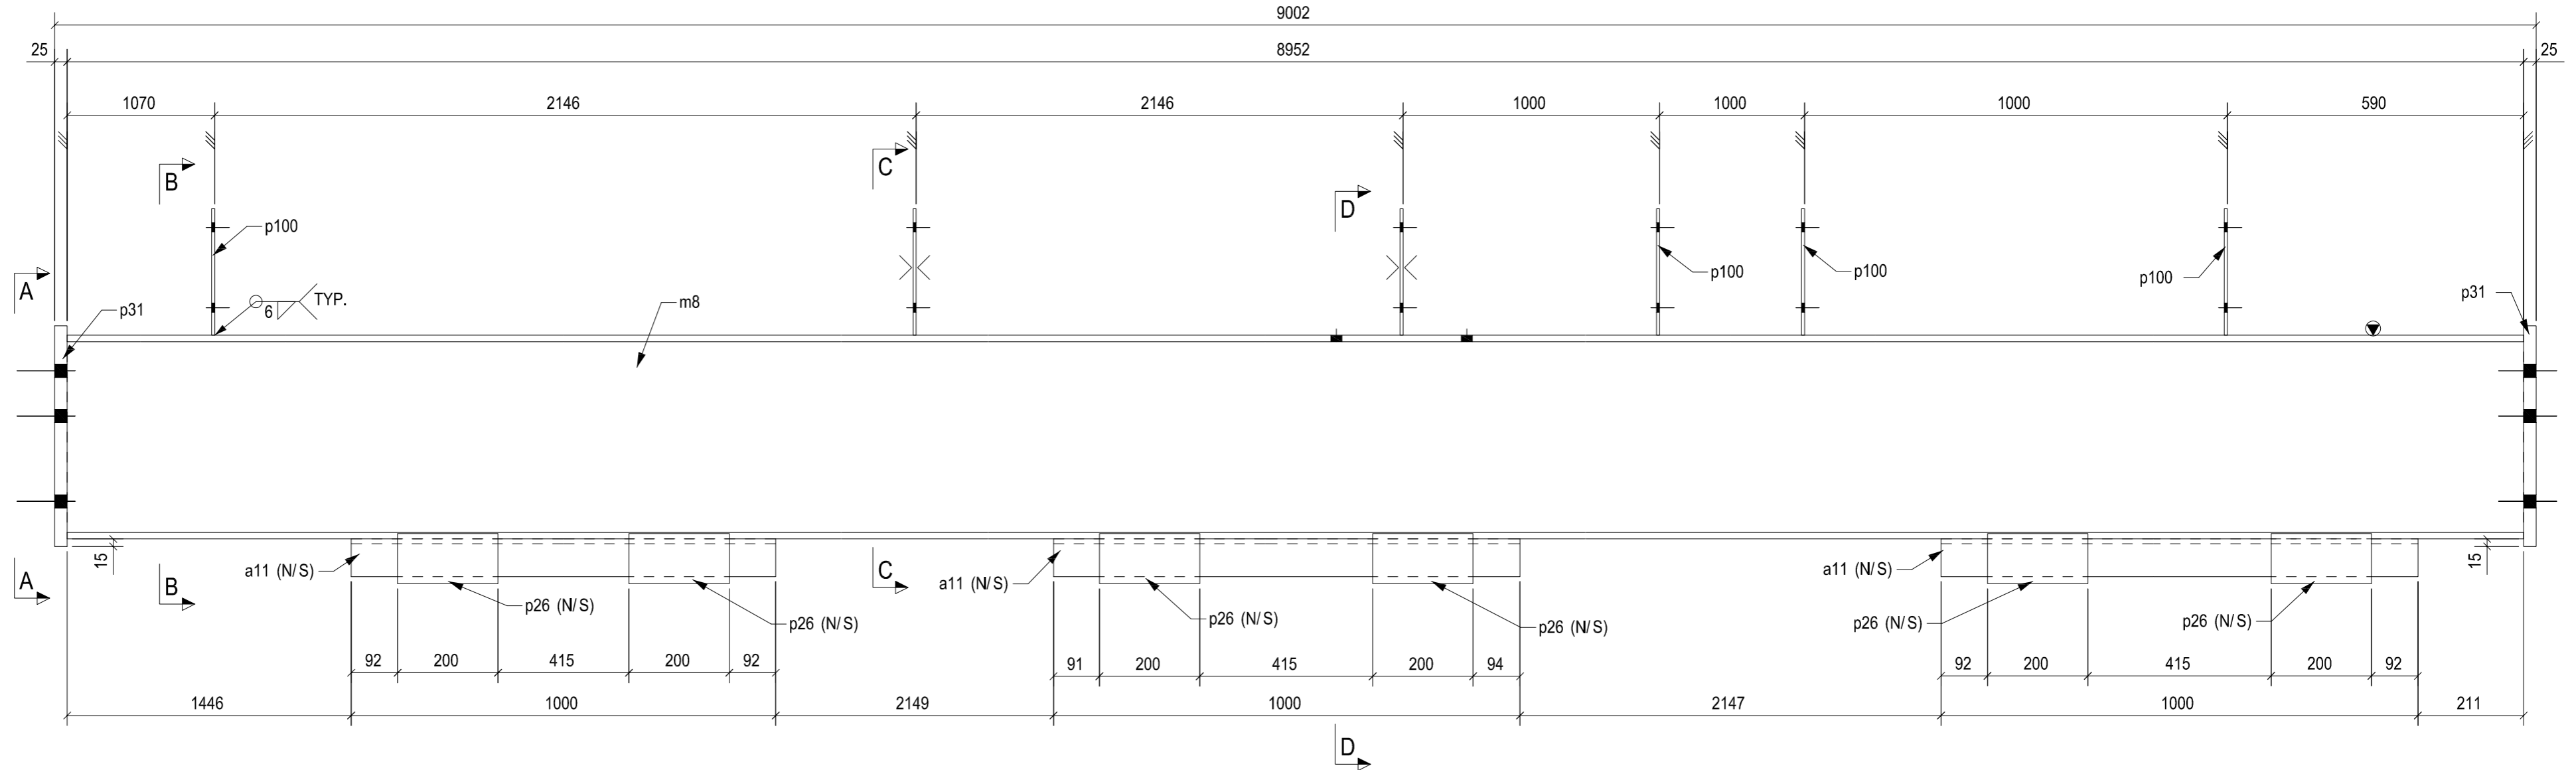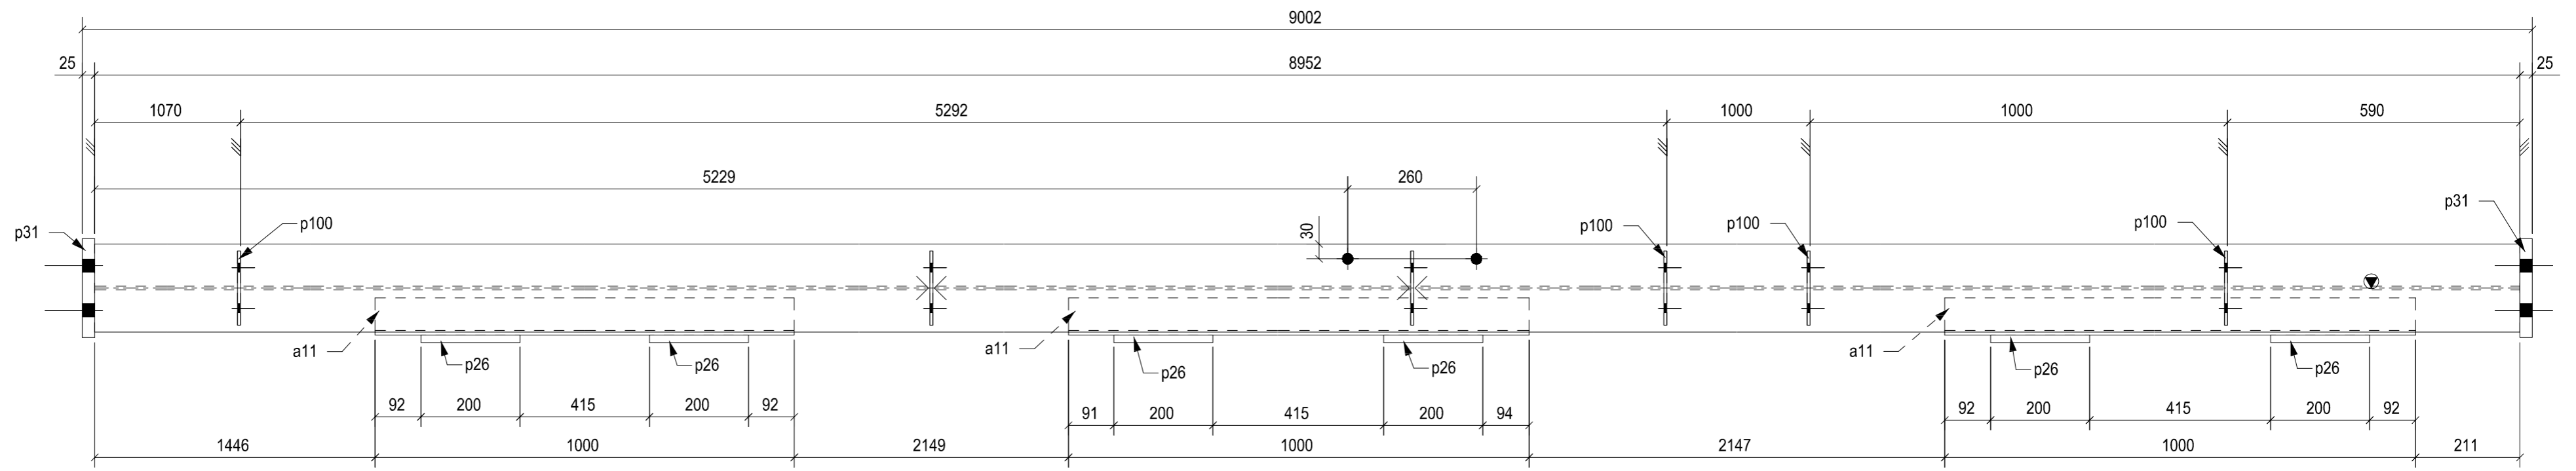






1 BEAM[S] REQUIRED MK B14

MATERIAL LIST						
ITEM	No. OFF	SECTION	LENGTH	GRADE	WEIGHT(kg)	AREA(m <sup>2</sup> )
a11	3	EAT75*75*10	1000	250	31.6	0.9
m8	1	UB410*60	8952	300PLUS	536.9	13.3
p26	6	PL15*100	200	250	14.1	0.3
p31	2	PL25*200	440	250	34.5	0.4
p100	6	PL6*150	252	250	10.7	0.5
TOTAL:					627.8	15.4

General Notes			

REV	NAME	DATE	DESCRIPTION
B	NS	08/06/17	UPDATED AS PER COMMENT
A	HU	06/06/17	FOR APPROVAL

Noel Leeming PAH ROAD			
DRAWING TITLE:	BEAM	ISSUE DATE:	08.06.2017
CONTRACT:	Noel Leeming	CHECKED DATE:	08.06.2017
MODELLED BY:	VS	CREATED:	03.06.2017
SCALE:	1:10	CHECKED BY:	VS
PROJECT No.:	09797	ASSEMBLY No.:	B14
QUANTITY:	1	SHEET No.:	B

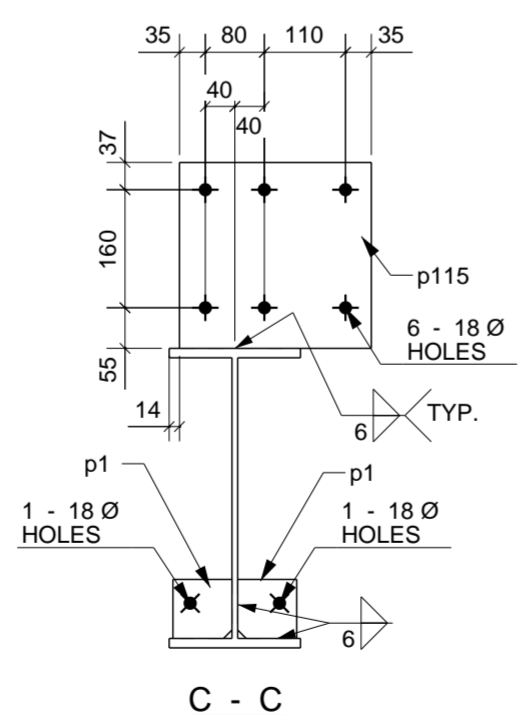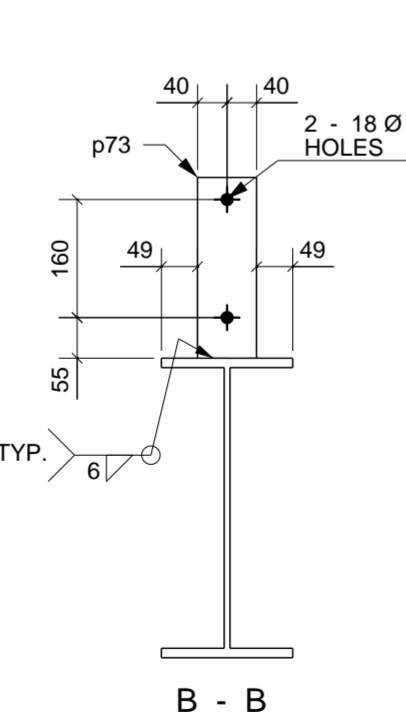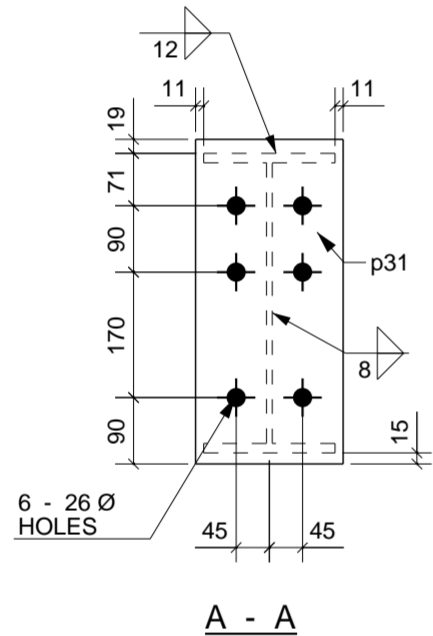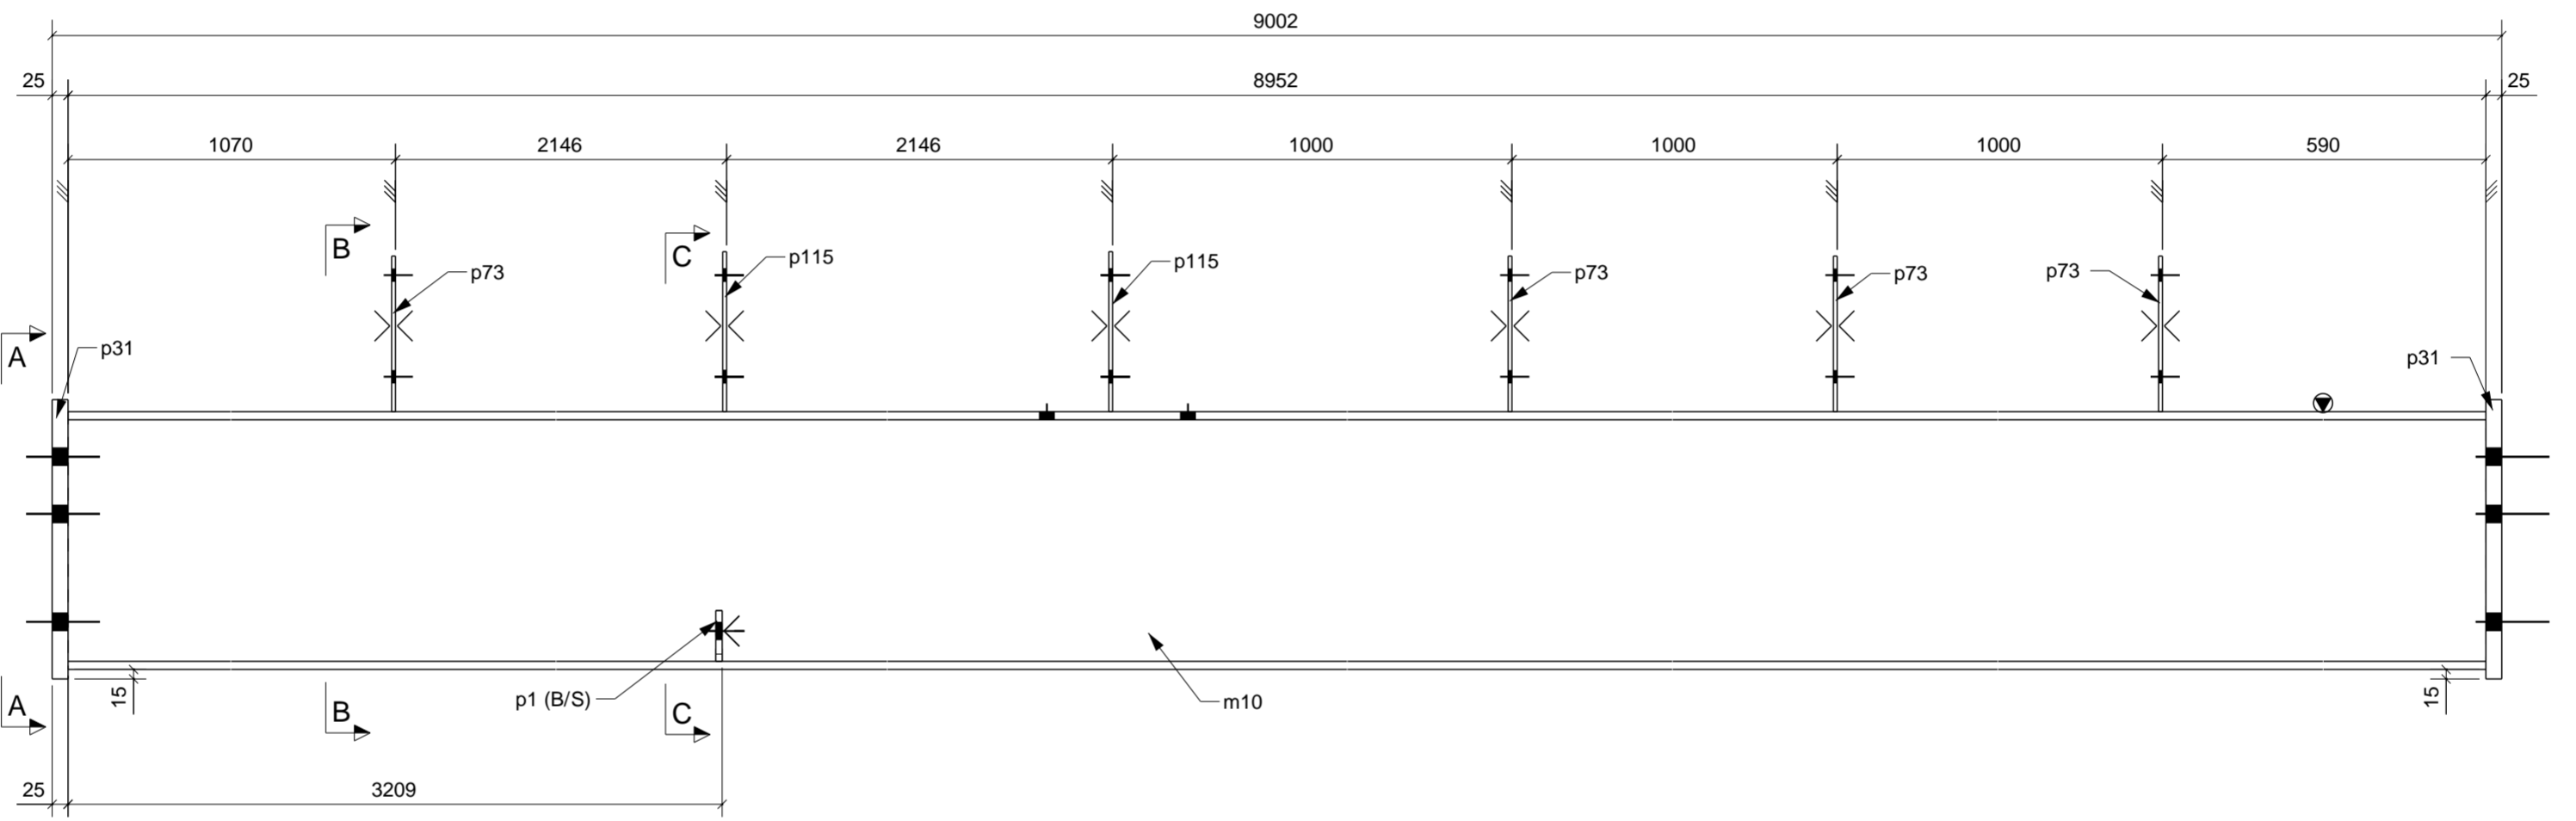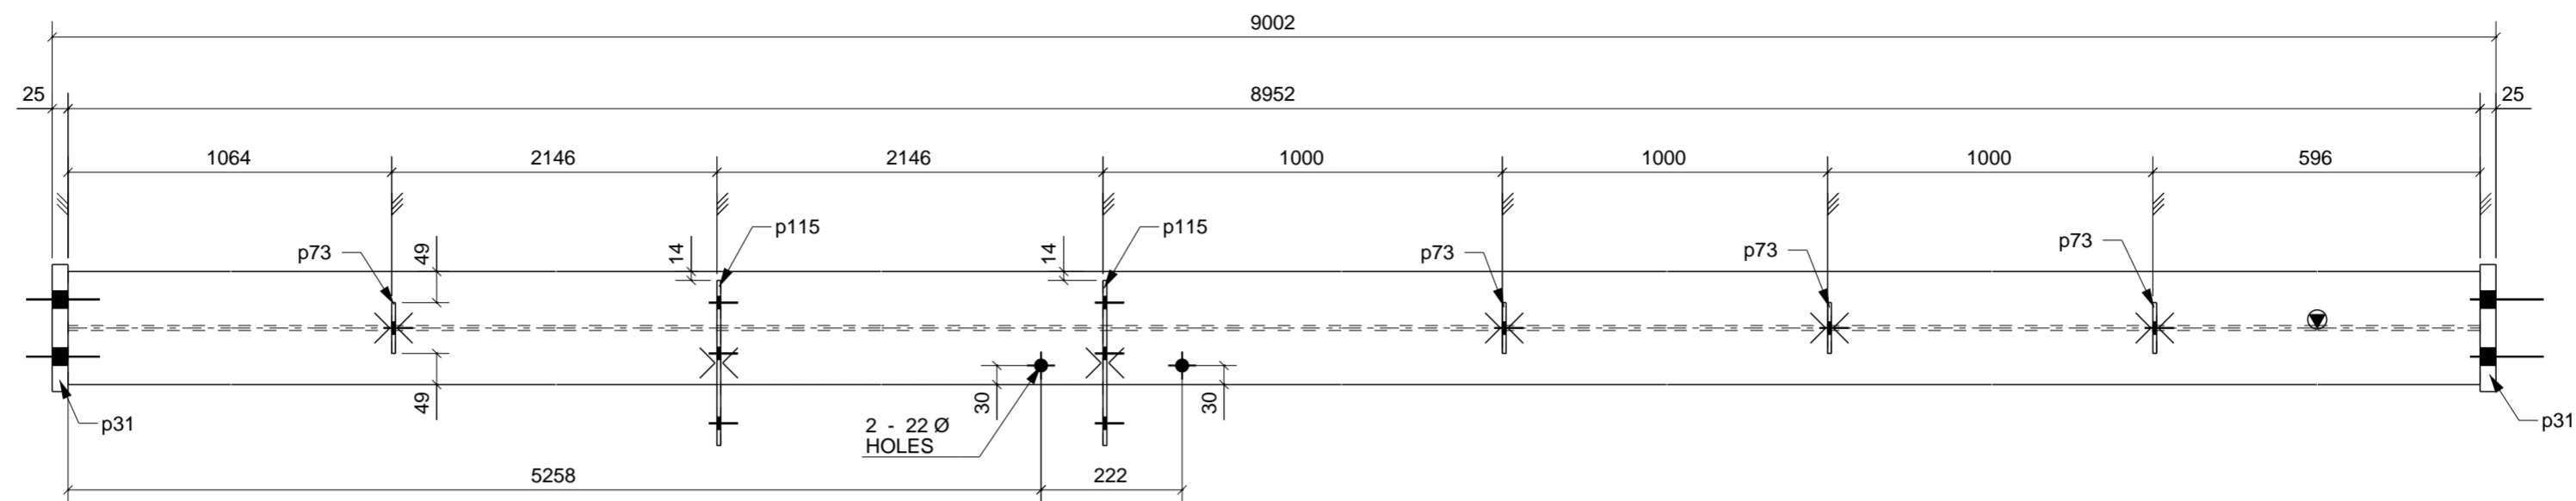

1 BEAM[S] REQUIRED MK B15



MATERIAL LIST						
ITEM	No. OFF	SECTION	LENGTH	GRADE	WEIGHT(kg)	AREA(m <sup>2</sup> )
m10	1	UB410*60	8952	300PLUS	536.9	13.3
p1	2	PL10*80	80	250	1.0	0.0
p31	2	PL25*200	440	250	34.5	0.4
p73	4	PL6*80	245	250	3.7	0.2
p115	2	PL6*260	260	250	6.2	0.3
TOTAL:					582.3	14.2

General Notes

REV	NAME	DATE	DESCRIPTION
A	HU	06/06/17	FOR APPROVAL

Noel Leeming  
PAH ROAD






DRAWING TITLE: BEAM	ISSUE DATE: 06.06.2017	APPROVAL SENT: 06.06.2017
CONTRACT: Noel Leeming	CHECKED DATE: 06.06.2017	APPROVAL DATE: 06.06.2017
MODELLED BY: VS	CREATED: 03.06.2017	CHECKED BY: VS
SCALE: 1:10	PROJECT No: 09797	ASSEMBLY No: B15
QUANTITY: 1	SHEET No: A	REV: A

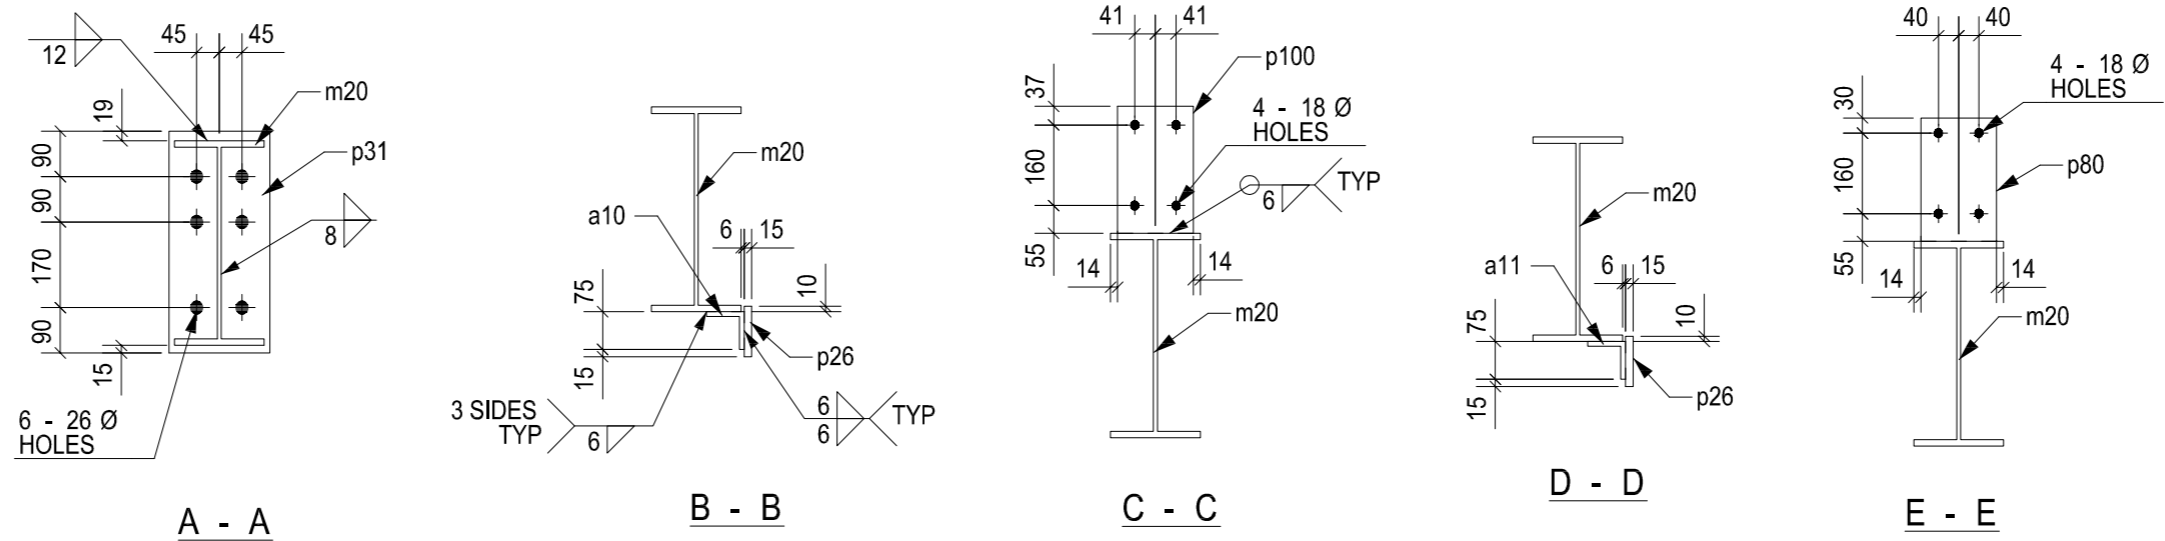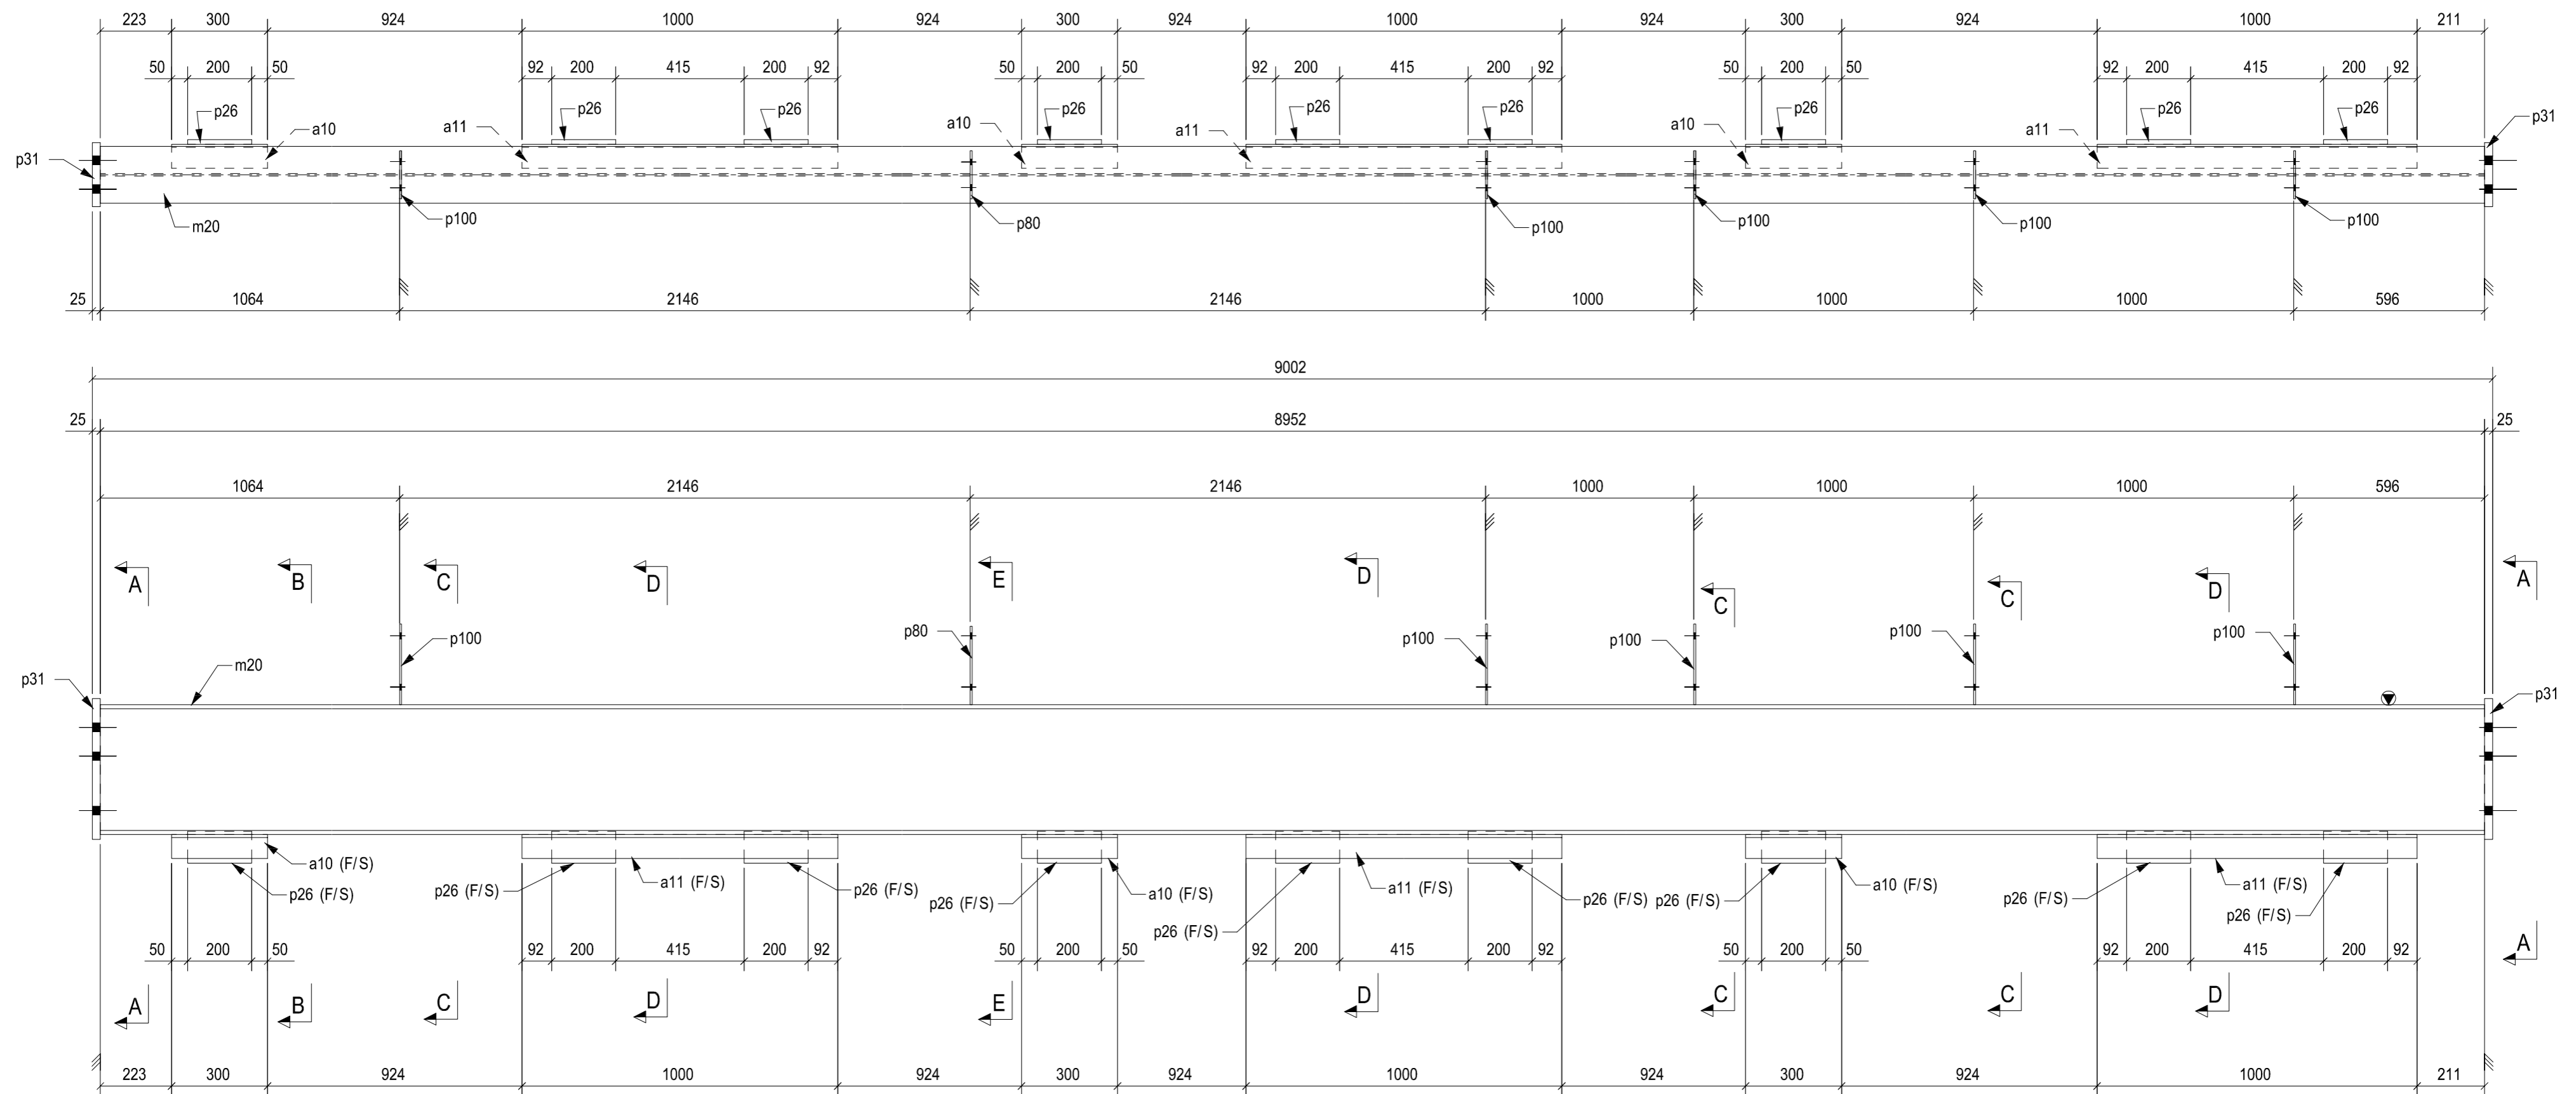

1 BEAM[S] REQUIRED MK B17

MATERIAL LIST						
ITEM	Nr./OFF	SECTION	LENGTH	GRADE	WEIGHT(kg)	AREA(m <sup>2</sup> )
a10	3	EA75*75*10	300	250	9.5	0.3
a11	3	EA75*75*10	1000	250	31.6	0.9
m20	1	UB410*60	8952	300PLUS	536.9	13.3
p26	9	PL15*100	200	250	21.2	0.4
p31	2	PL25*200	440	250	34.5	0.4
p80	1	PL6*150	245	250	1.7	0.1
p100	5	PL6*150	252	250	8.9	0.4
TOTAL:					644.3	15.8


General Notes				REV			Noel Leeming PAH ROAD		
REV	NAME	DATE	DESCRIPTION	REV	NAME	DATE	DESCRIPTION	ISSUE DATE:	APPROVAL SENT:
A	DR	06/06/17	FOR APPROVAL					06.06.2017	06.06.2017
								CHECKED DATE:	APPROVAL DATE:
								06.06.2017	06.06.2017
								MODELLED BY:	APPROVED BY:
								VS	VS
								CHECKED BY:	
								VS	
								SCALE:	PROJECT No.:
								1:15	09797
								ASSEMBLY No.:	
								B17	
								QUANTITY:	SHEET No.:
								1	A
								REV.	

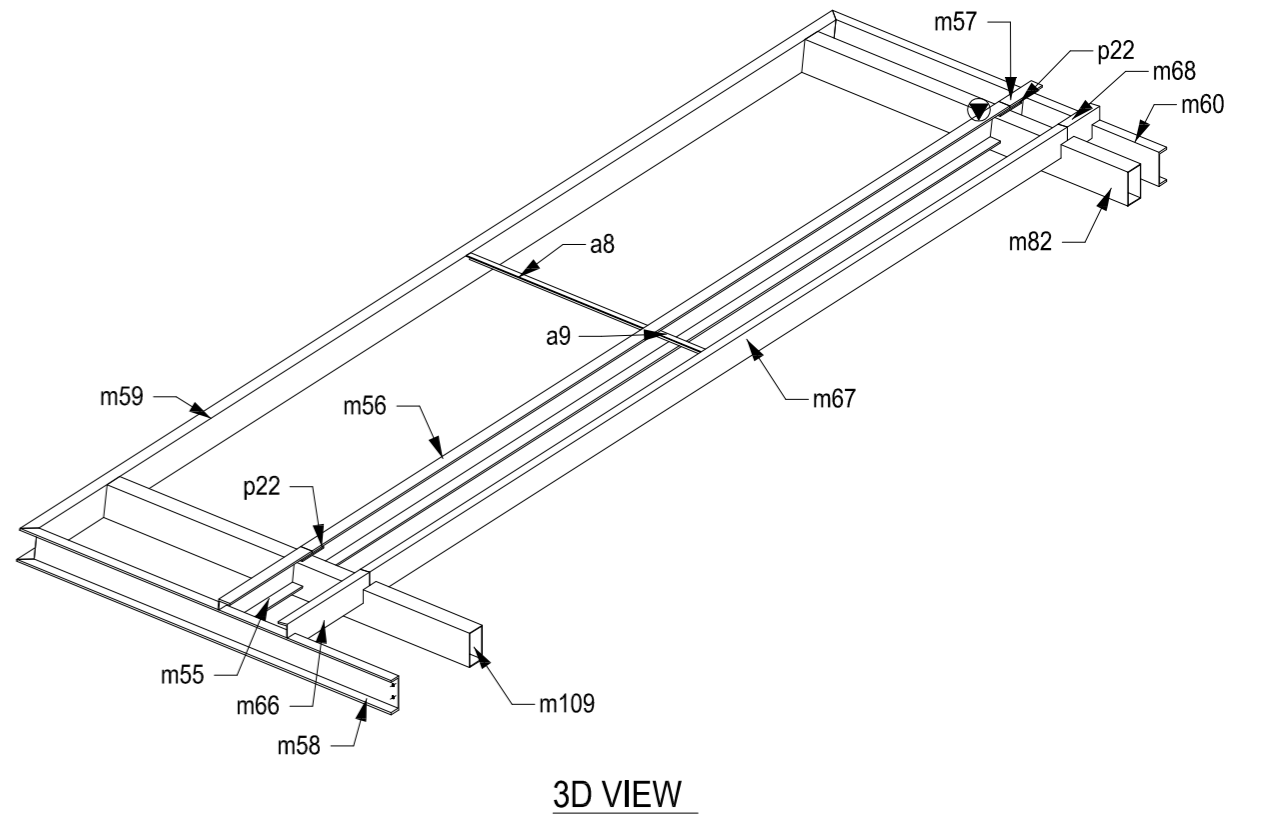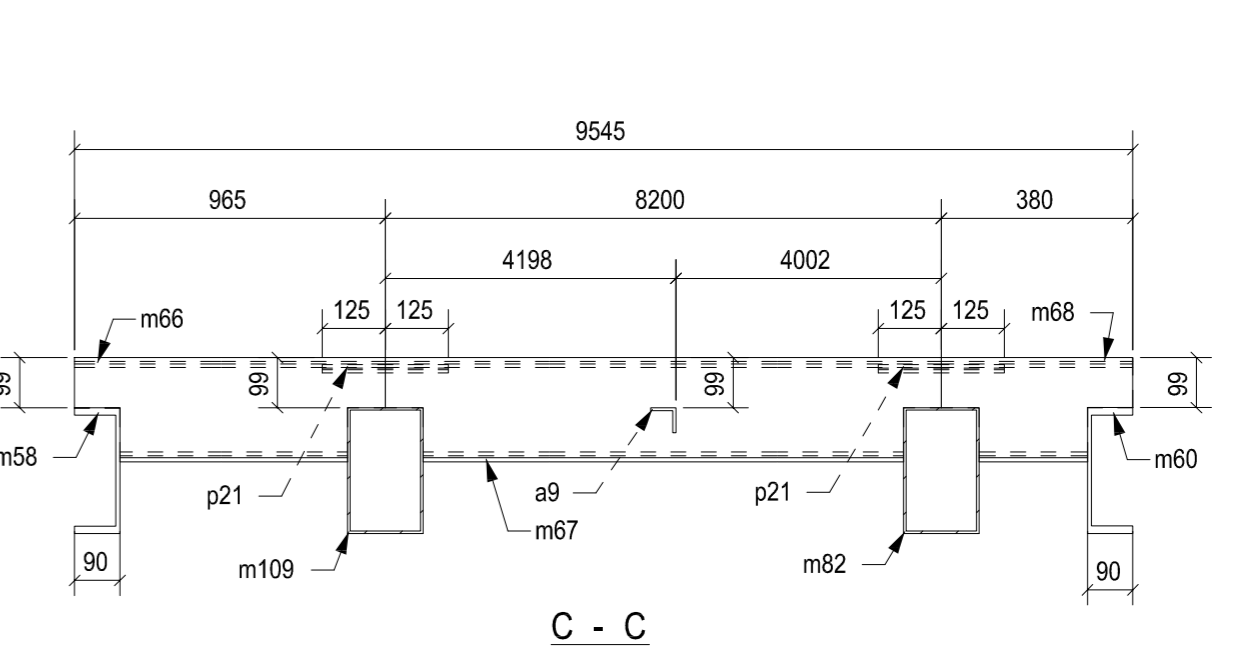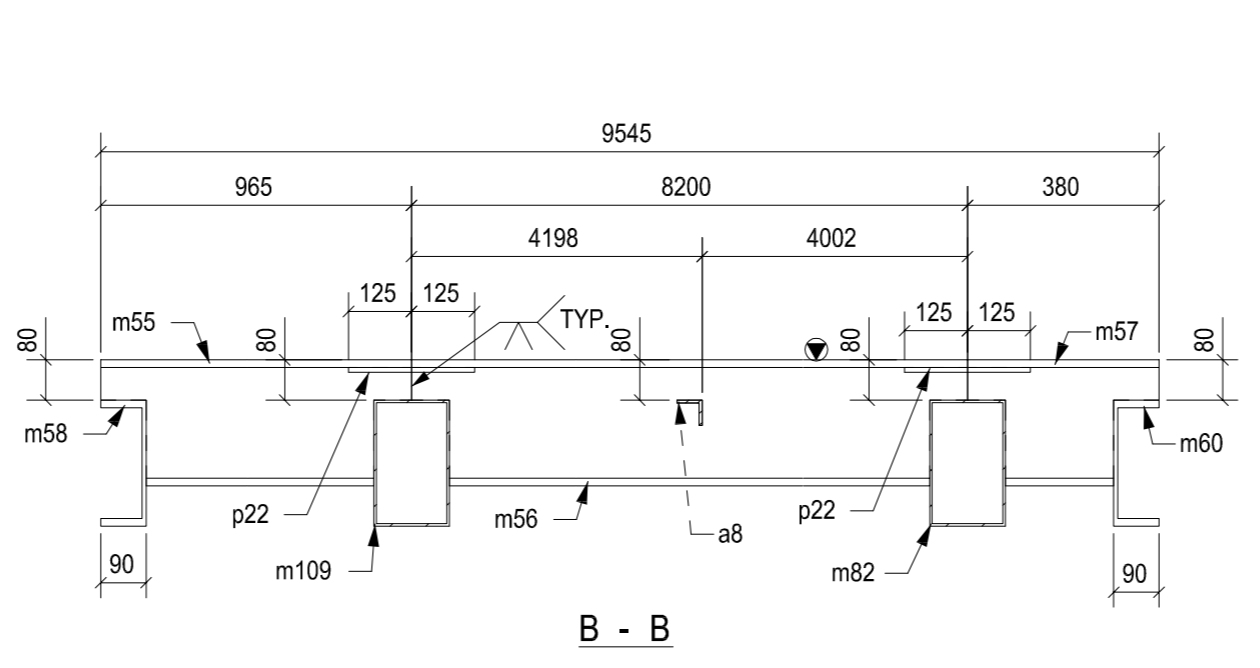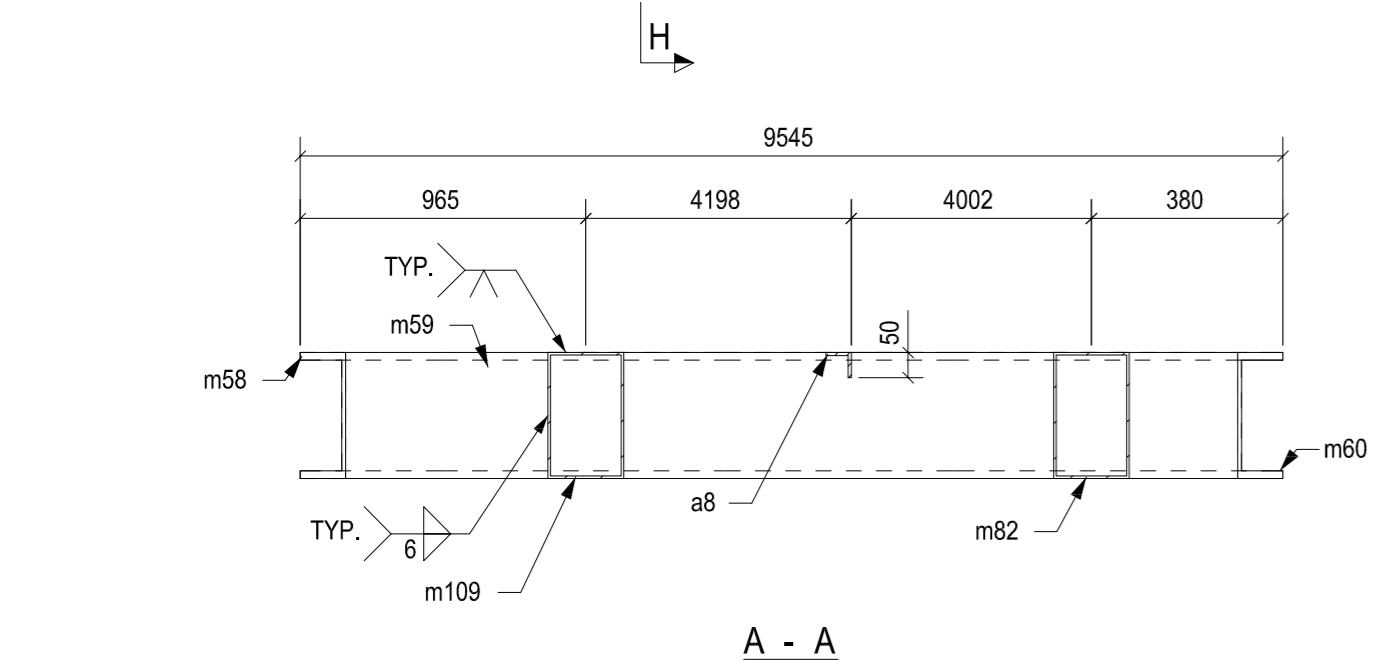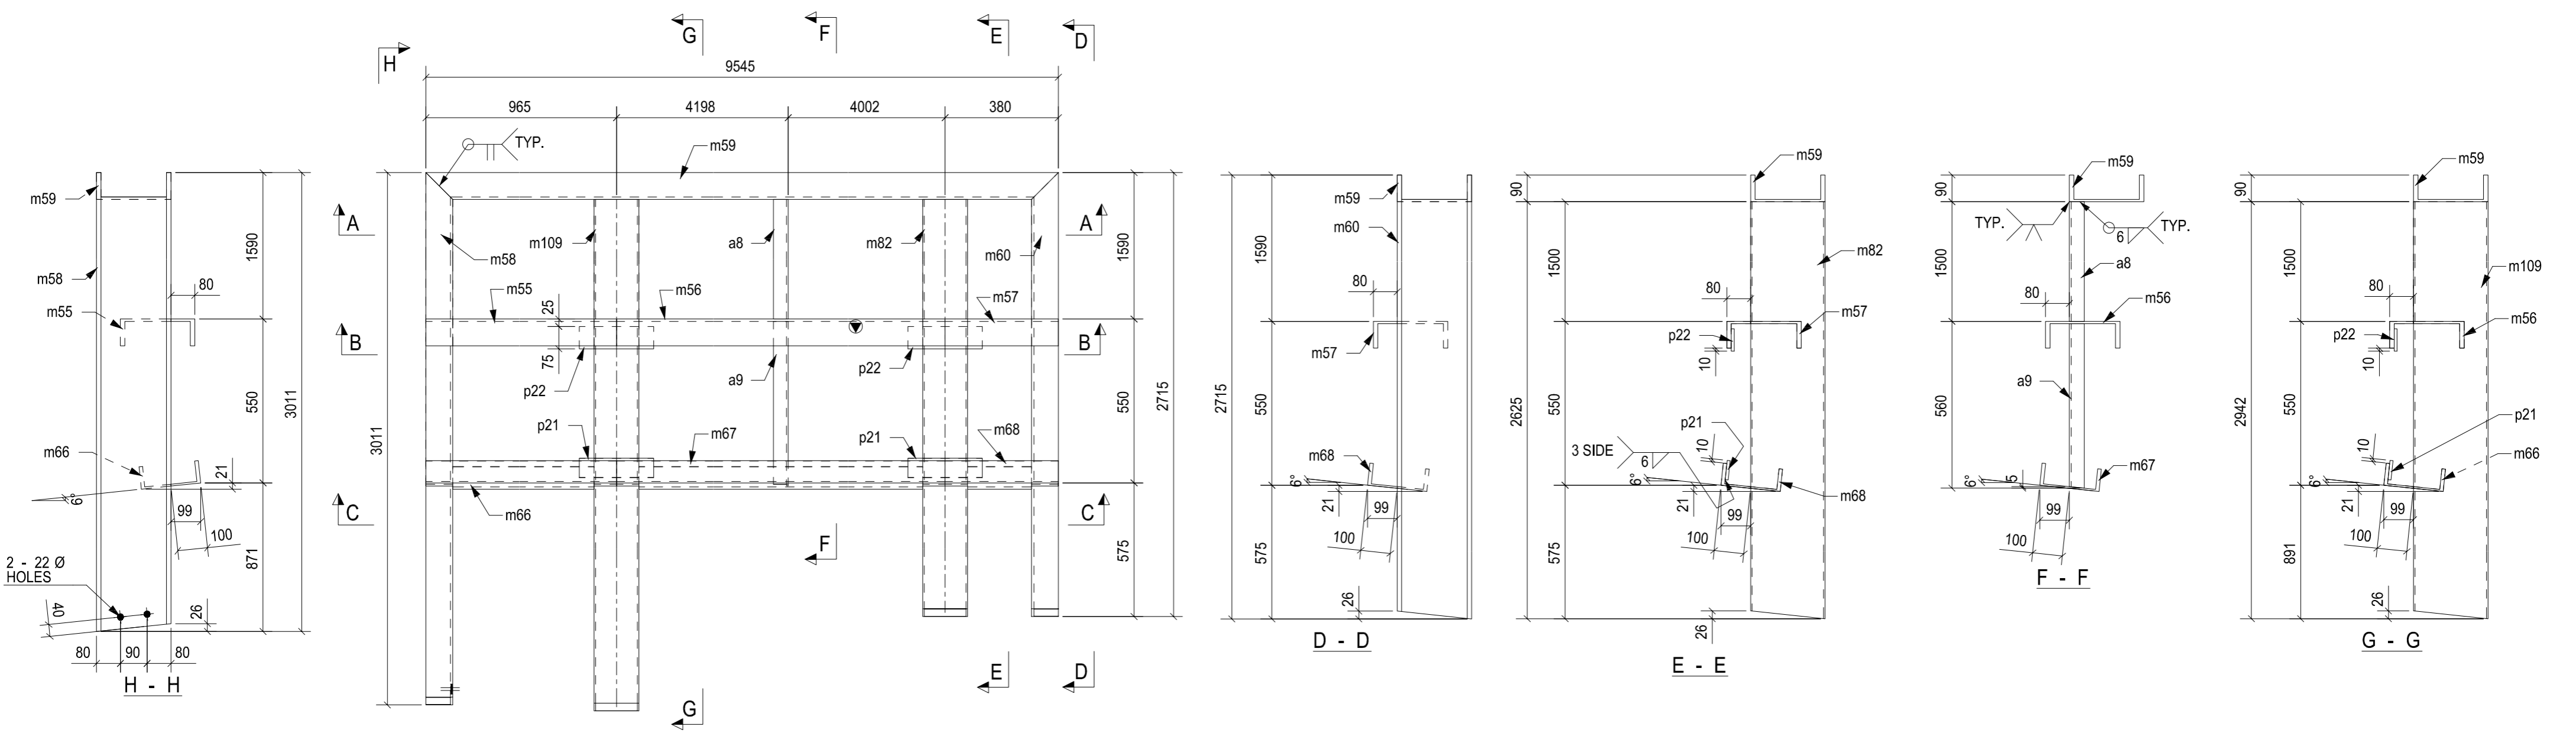

**1 CHANNEL[S] REQUIRED MK CH1**

MATERIAL LIST						
ITEM	No.OFF	SECTION	LENGTH	GRADE	WEIGHT(kg)	AREA(m <sup>2</sup> )
a8	1	EA50*50*6	1500	250	6.7	0.3
a9	1	EA50*50*6	552	250	2.5	0.1
m55	1	PFC250*90	965	300PLUS	34.2	0.8
m56	1	PFC250*90	8200	300PLUS	291.0	6.8
m57	1	PFC250*90	380	300PLUS	13.5	0.3
m58	1	PFC250*90	3011	300PLUS	106.9	2.5
m59	1	PFC250*90	9545	300PLUS	338.7	7.9
m60	1	PFC250*90	2715	300PLUS	96.3	2.3
m66	1	PFC200*75	965	300PLUS	22.1	0.7
m67	1	PFC200*75	8200	300PLUS	188.0	5.6
m68	1	PFC200*75	380	300PLUS	8.7	0.3
m82	1	RHS250*150*5.0	2625	300PLUS	78.5	2.0
m109	1	RHS250*150*5.0	2942	300PLUS	88.0	2.3
p21	2	PL10*65	250	250	2.6	0.1
p22	2	PL10*75	250	250	2.9	0.1
TOTAL:					1280.5	32.0


General Notes				REV NAME DATE DESCRIPTION				Noel Leeming PAH ROAD			
				A	SS	06/06/17	FOR APPROVAL				
								DRAWING TITLE: CHANNEL			
								CONTRACT: Noel Leeming			
								ISSUE DATE: 06.06.2017			
								CHECKED DATE: 06.06.2017			
								APPROVAL DATE: 06.06.2017			
								MODELLED BY: VS			
								CREATED: 05.08.2017			
								CHECKED BY: VS			
								APPROVED BY:			
								SCALE: 1:15			
								PROJECT No: 09797			
								ASSEMBLY No: CH1			
								QUANTITY: 1			
								SHEET No: A			

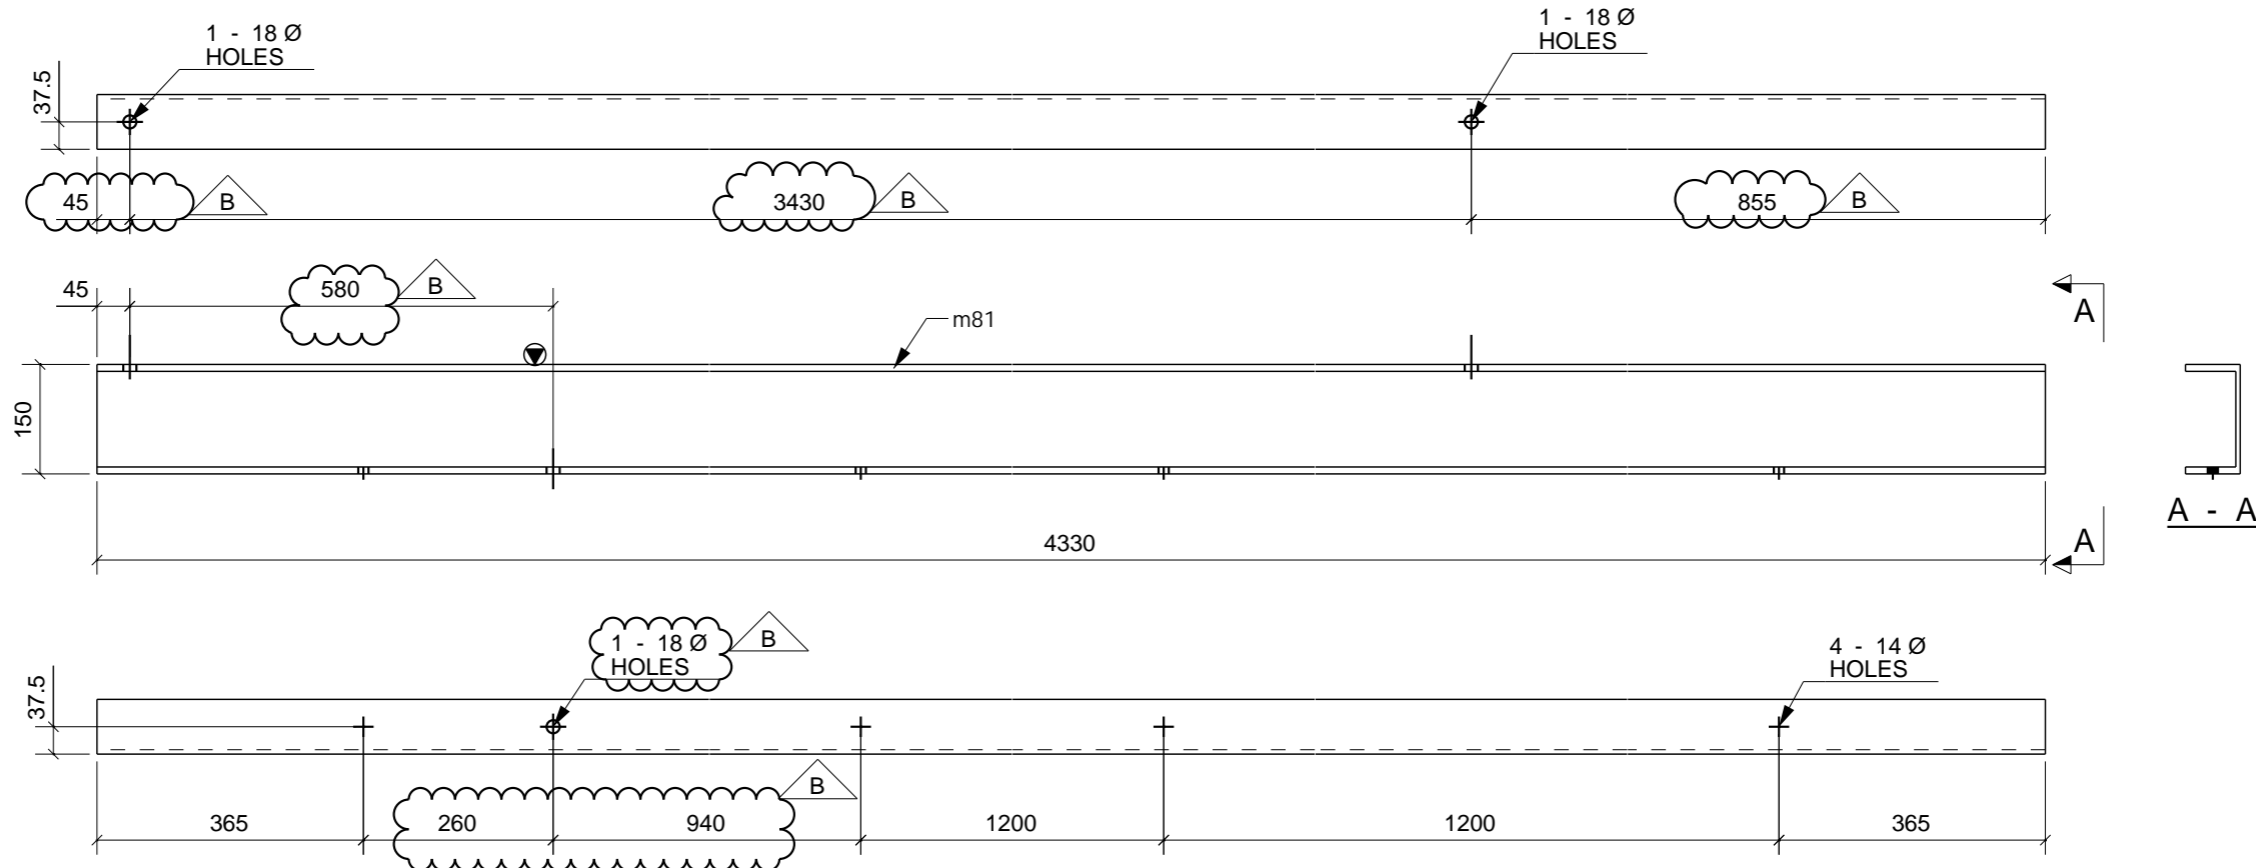

**1 CHANNEL[S] REQUIRED MK CH2**

General Notes				REV	NAME	DATE	DESCRIPTION	Noel Leeming PAH ROAD			
				B	HDP	08/06/17	UPDATED AS PER COMMENTS	DRAWING TITLE: CHANNEL CONTRACT: Noel Leeming MODELLED BY: VS CREATED: 03.06.2017 SCALE: 1:10 PROJECT No. 09797 ASSEMBLY No. CH2			
				A	HDP	06/06/17	FOR APPROVAL				
								ISSUE DATE: 08.06.2017	APPROVAL SENT: 08.06.2017		
								CHECKED DATE: 08.06.2017	APPROVED BY: 08.06.2017		
								CHECKED BY: VS	APPROVED BY:	QUANTITY: 1	SHEET No. B

MATERIAL LIST						
ITEM	No.OFF	SECTION	LENGTH	GRADE	WEIGHT(kg)	AREA(m <sup>2</sup> )
m81	1	PFC150*75	4330	300PLUS	76.5	2.5
TOTAL:					76.5	2.5

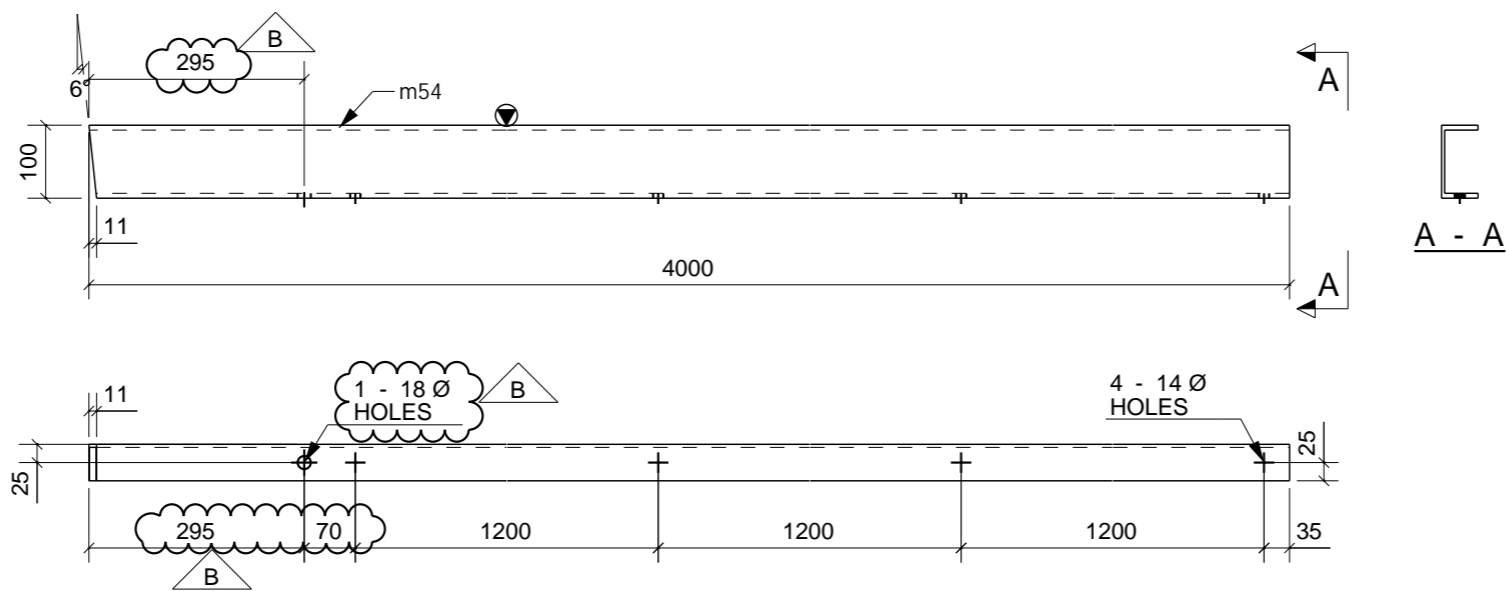


**1 CHANNEL[S] REQUIRED MK CH4**

General Notes					REV	NAME	DATE	DESCRIPTION	Noel Leeming PAH ROAD			
					B	HDP	08/06/17	UPDATED AS PER COMMENTS				
					A	HDP	06/06/17	FOR APPROVAL				

MATERIAL LIST							DRAWING TITLE: CHANNEL				ISSUE DATE: 08.06.2017		APPROVAL SENT: 08.06.2017	
ITEM	No.OFF	SECTION	LENGTH	GRADE	WEIGHT(kg)	AREA(m <sup>2</sup> )	CONTRACT: Noel Leeming		CHECKED DATE: 08.06.2017		APPROVAL DATE: 08.06.2017			
m54	1	PFC100*50	4000	300PLUS	33.3	1.6	MODELLED BY: VS		CREATED: 03.06.2017		CHECKED BY: VS			
TOTAL:					33.3	1.6	SCALE: 1:10		PROJECT No. 09797		ASSEMBLY No. CH4			
							QUANTITY: 1		SHEET No. 1		REV: B			



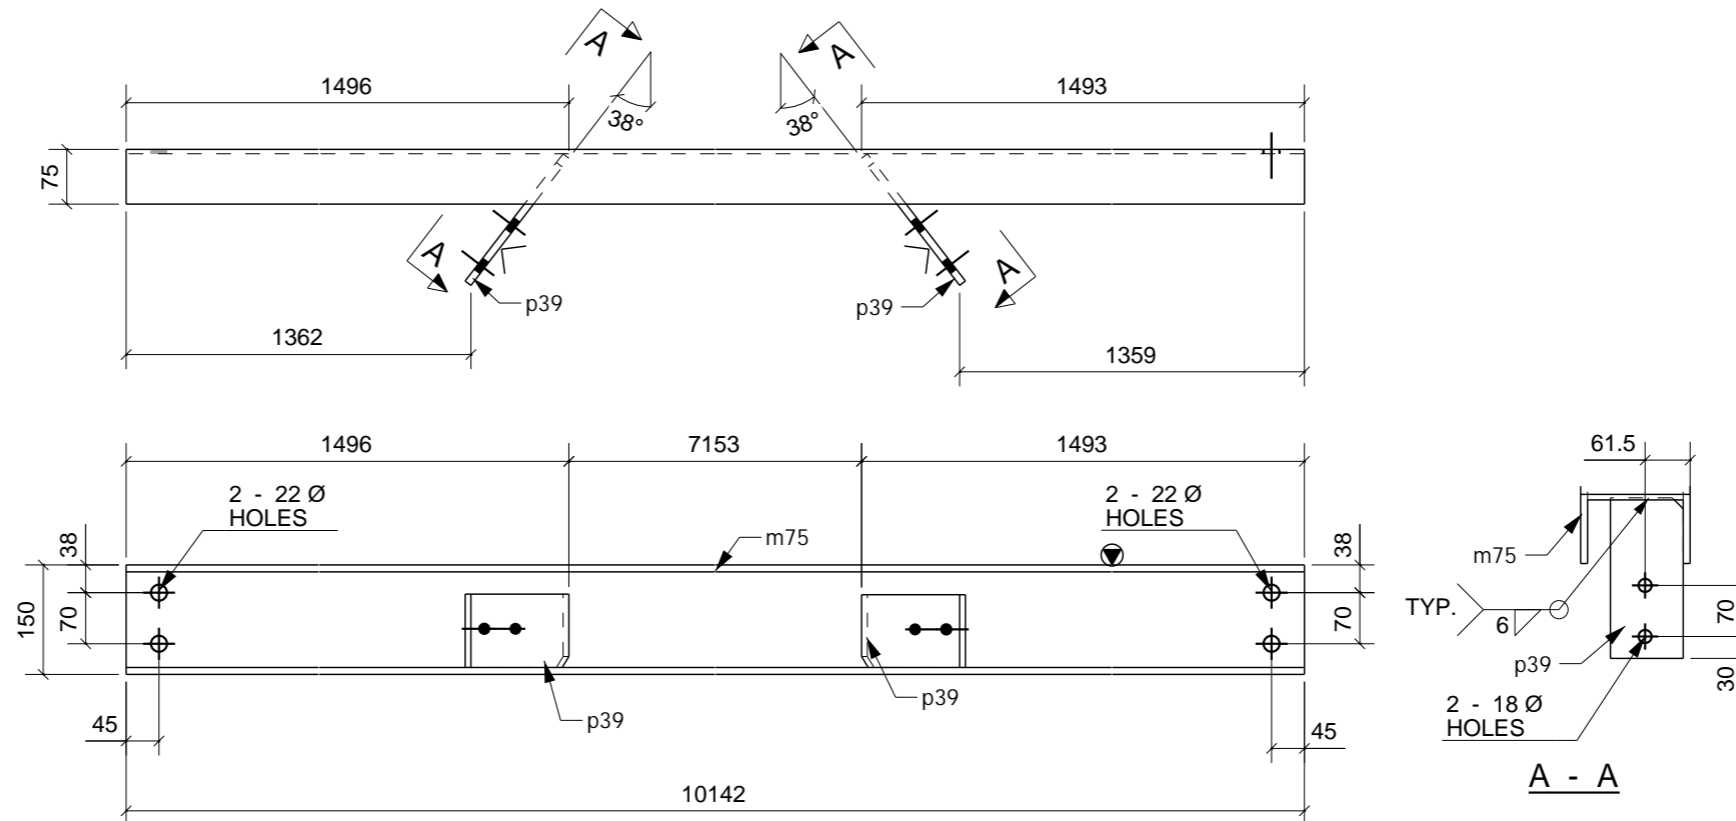




**1 CHANNEL[S] REQUIRED MK CH5**

REV	NAME	DATE	DESCRIPTION
A	HDP	06/06/17	FOR APPROVAL

Noel Leeming PAH ROAD		
DRAWING TITLE: CHANNEL	ISSUE DATE: 05.06.2017	APPROVAL SENT: 06.06.2017
CONTRACT: Noel Leeming	CHECKED DATE: 06.06.2017	APPROVAL DATE: 06.06.2017
MODELLED BY: VS	CREATED: 05.06.2017	CHECKED BY: VS
SCALE: 1:10	PROJECT No. 09797	ASSEMBLY No. CH5
QUANTITY: 1	SHEET No.	REV: A

**MATERIAL LIST**

ITEM	No.OFF	SECTION	LENGTH	GRADE	WEIGHT(kg)	AREA(m <sup>2</sup> )
m75	1	PFC150*75	10142	300PLUS	179.1	5.9
p39	2	PL10*101	220	250	3.4	0.1
TOTAL:					182.6	6.0

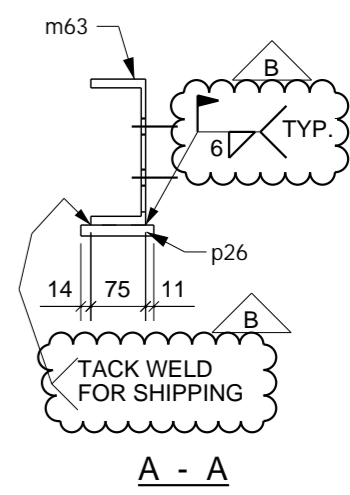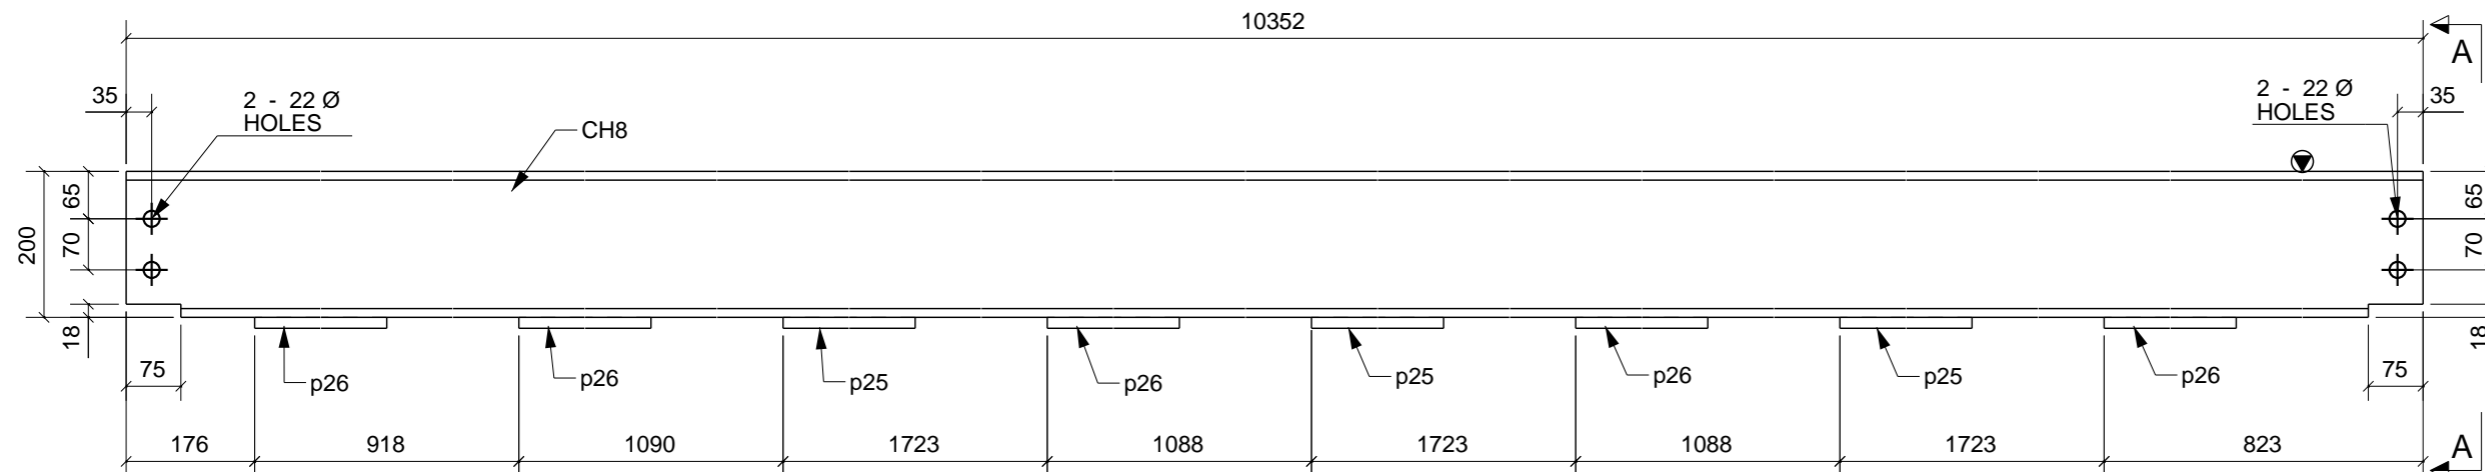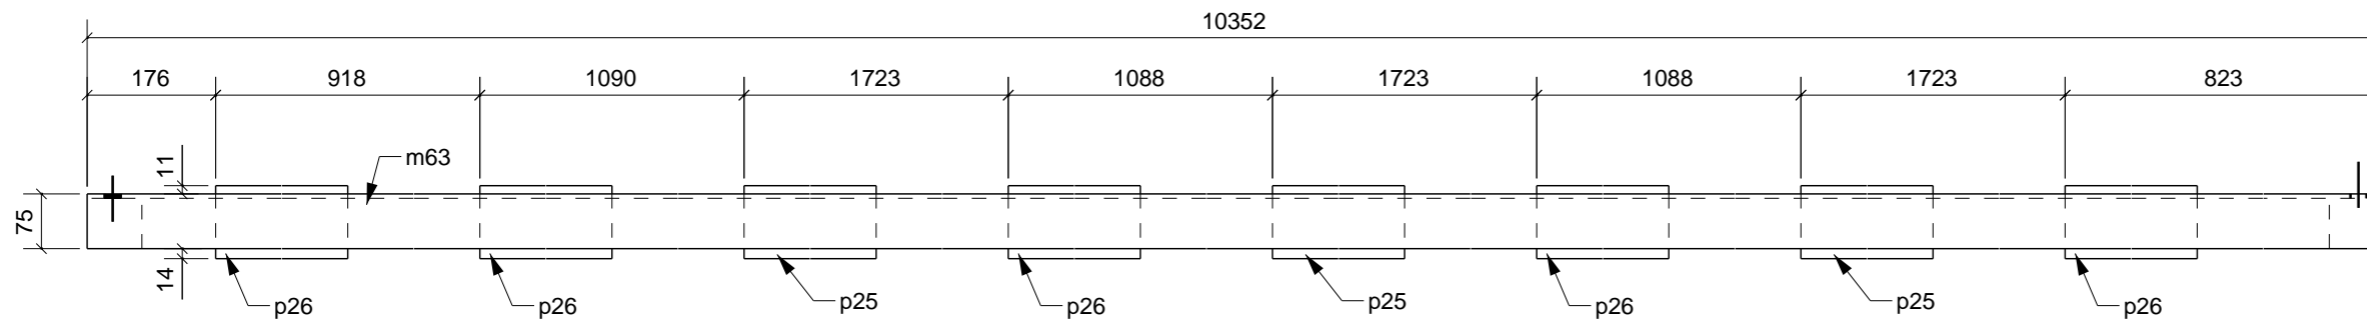


**1 CHANNEL[S] REQUIRED MK CH8**

MATERIAL LIST						
ITEM	No.OFF	SECTION	LENGTH	GRADE	WEIGHT(kg)	AREA(m <sup>2</sup> )
m63	1	PFC200*75	10352	300PLUS	237.3	7.0
p25	3	PL15*100	835	250	29.5	0.6
p26	5	PL15*100	200	250	11.8	0.2
TOTAL:					278.6	7.9

General Notes			

REV	NAME	DATE	DESCRIPTION
B	HDP	08/06/17	UPDATED AS PER COMMENTS
A	HDP	06/06/17	FOR APPROVAL

Noel Leeming PAH ROAD		
DRAWING TITLE: CHANNEL	ISSUE DATE: 08.06.2017	APPROVAL SENT: 08.06.2017
CONTRACT: Noel Leeming	CHECKED DATE: 08.06.2017	APPROVAL DATE: 08.06.2017
MODELLED BY: VS	CREATED: 05.06.2017	APPROVED BY: VS
SCALE: 1:10	PROJECT No. 09797	ASSEMBLY No. CH8
QUANTITY: 1	SHEET No. 1	REV: B

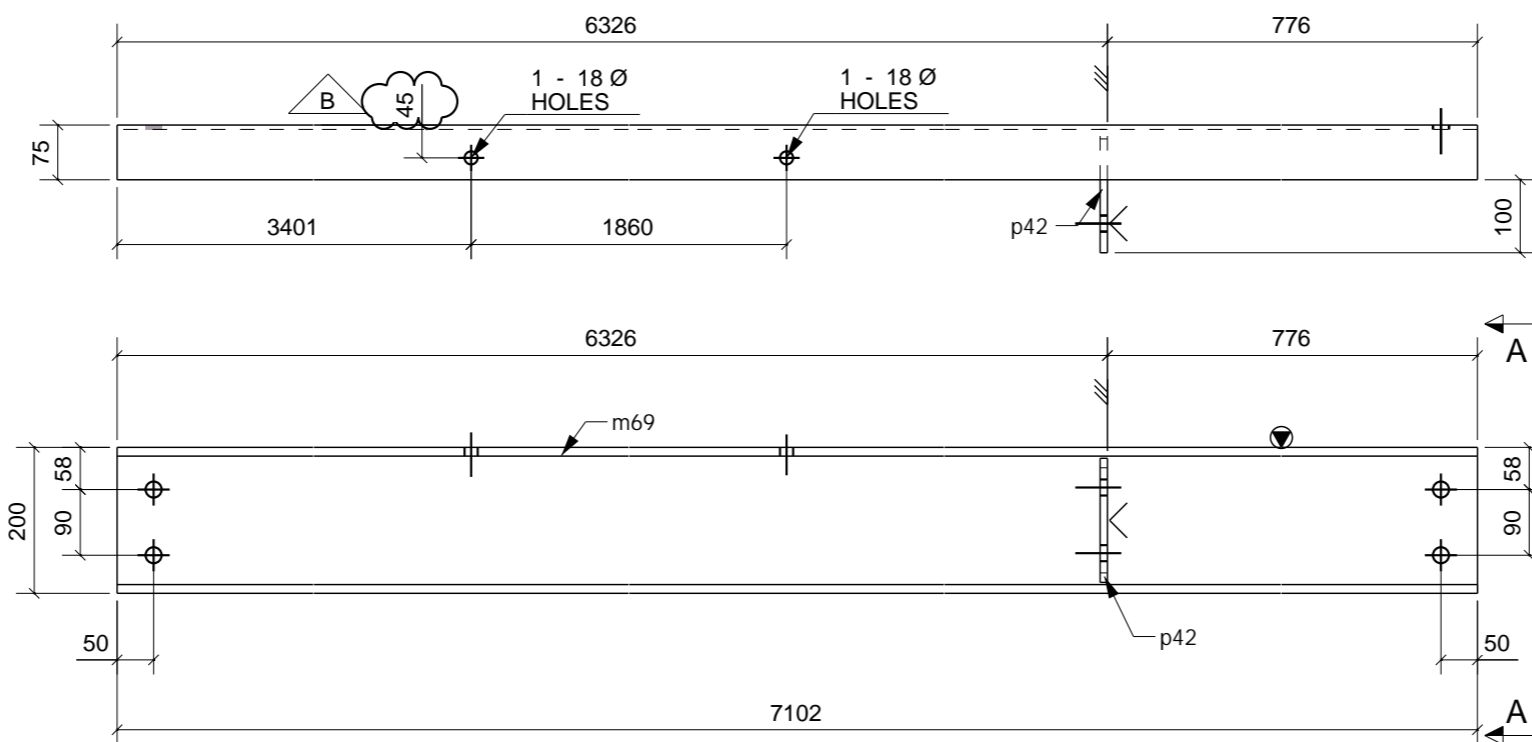


**1 CHANNEL[S] REQUIRED MK CH9**

REV	NAME	DATE	DESCRIPTION
B	HDP	08/06/17	UPDATED AS PER COMMENTS
A	HDP	06/06/17	FOR APPROVAL

Noel Leeming PAH ROAD		
DRAWING TITLE: CHANNEL	ISSUE DATE: 08.06.2017	APPROVAL SENT: 08.06.2017
CONTRACT: Noel Leeming	CHECKED DATE: 08.06.2017	APPROVAL DATE: 08.06.2017
MODELLED BY: VS	CREATED: 05.06.2017	CHECKED BY: VS
SCALE: 1:10	PROJECT No. 09797	ASSEMBLY No. CH9
QUANTITY: 1	SHEET No. 1	REV: B

**MATERIAL LIST**

ITEM	No.OFF	SECTION	LENGTH	GRADE	WEIGHT(kg)	AREA(m <sup>2</sup> )
m69	1	PFC200*75	7102	300PLUS	162.8	4.8
p42	1	PL10*169	170	250	2.2	0.1
TOTAL:					165.0	4.9

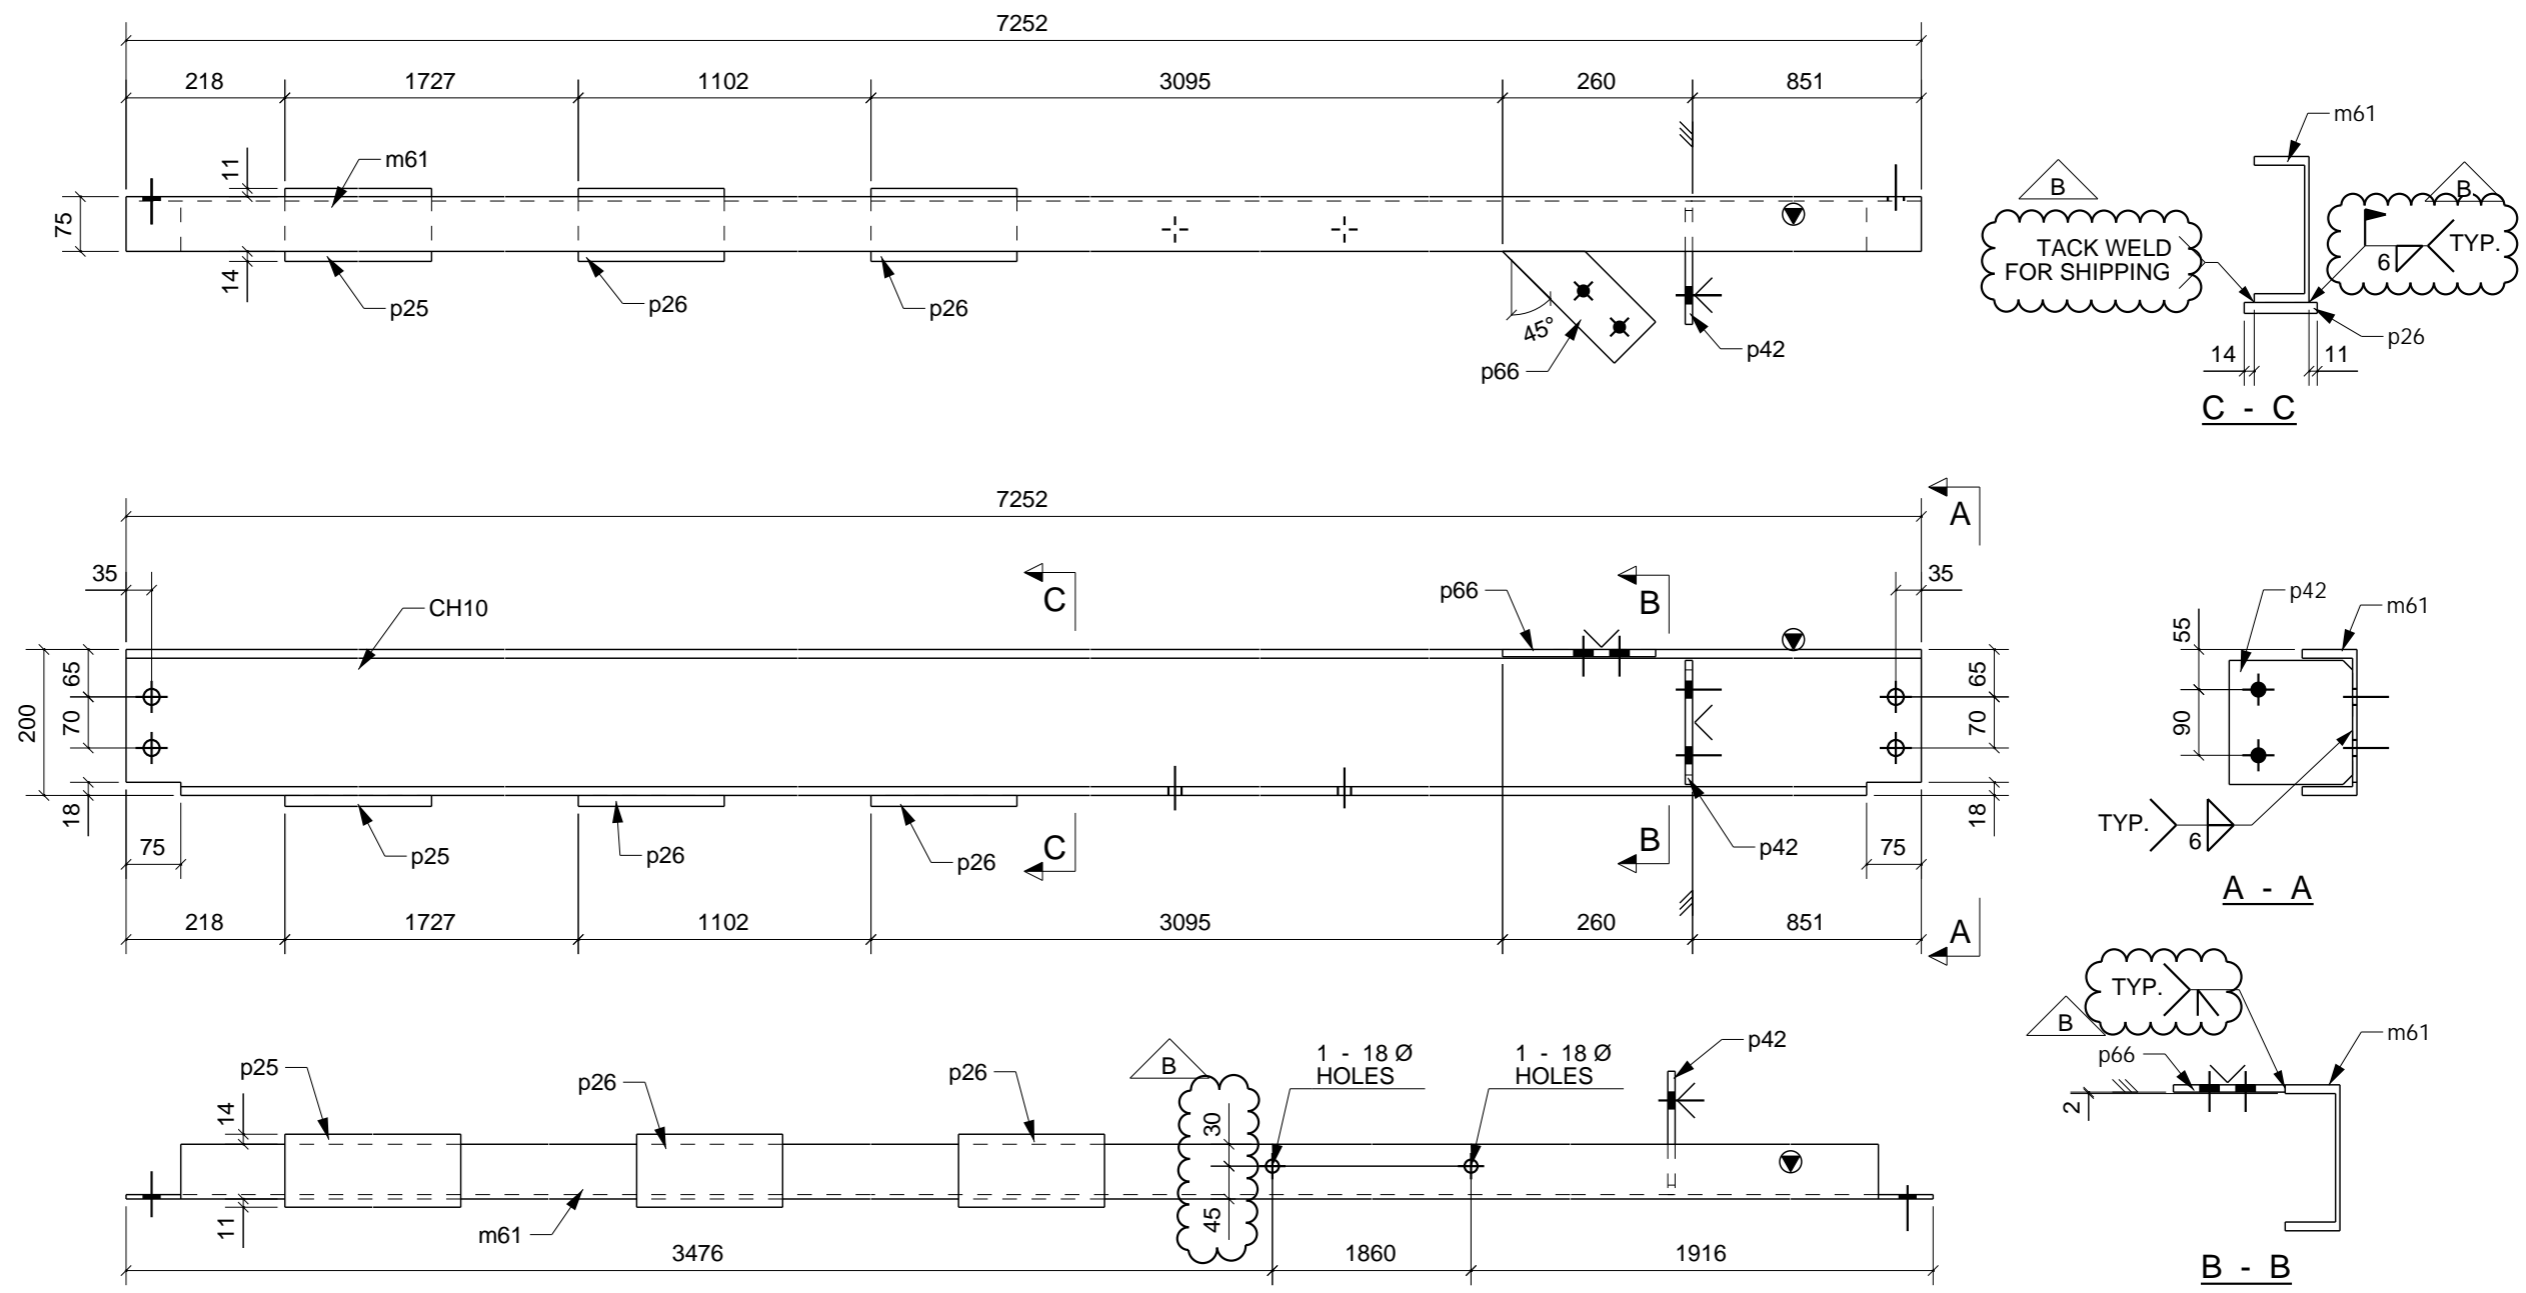


**1 CHANNEL[S] REQUIRED MK CH10**

MATERIAL LIST						
ITEM	No.OFF	SECTION	LENGTH	GRADE	WEIGHT(kg)	AREA(m <sup>2</sup> )
m61	1	PFC200*75	7252	300PLUS	166.2	4.9
p25	1	PL15*100	835	250	9.8	0.2
p26	2	PL15*100	200	250	4.7	0.1
p42	1	PL10*169	170	250	2.2	0.1
p66	1	PL10*80	217	250	1.1	0.0
TOTAL:					184.1	5.3

**General Notes**

REV	NAME	DATE	DESCRIPTION
B	HDP	08/06/17	UPDATED AS PER COMMENTS
A	HDP	06/06/17	FOR APPROVAL




<b>Noel Leeming</b>					
PAH ROAD					
DRAWING TITLE: CHANNEL		ISSUE DATE: 08.06.2017	APPROVAL SENT: 08.06.2017		
CONTRACT: Noel Leeming		CHECKED DATE: 08.06.2017	APPROVED DATE: 08.06.2017		
MODELLED BY: VS		CREATED: 05.06.2017	CHECKED BY: VS		APPROVED BY:
SCALE: 1:10	PROJECT No. 09797	ASSEMBLY No. CH10	QUANTITY: 1	SHEET No. 1	REV: B

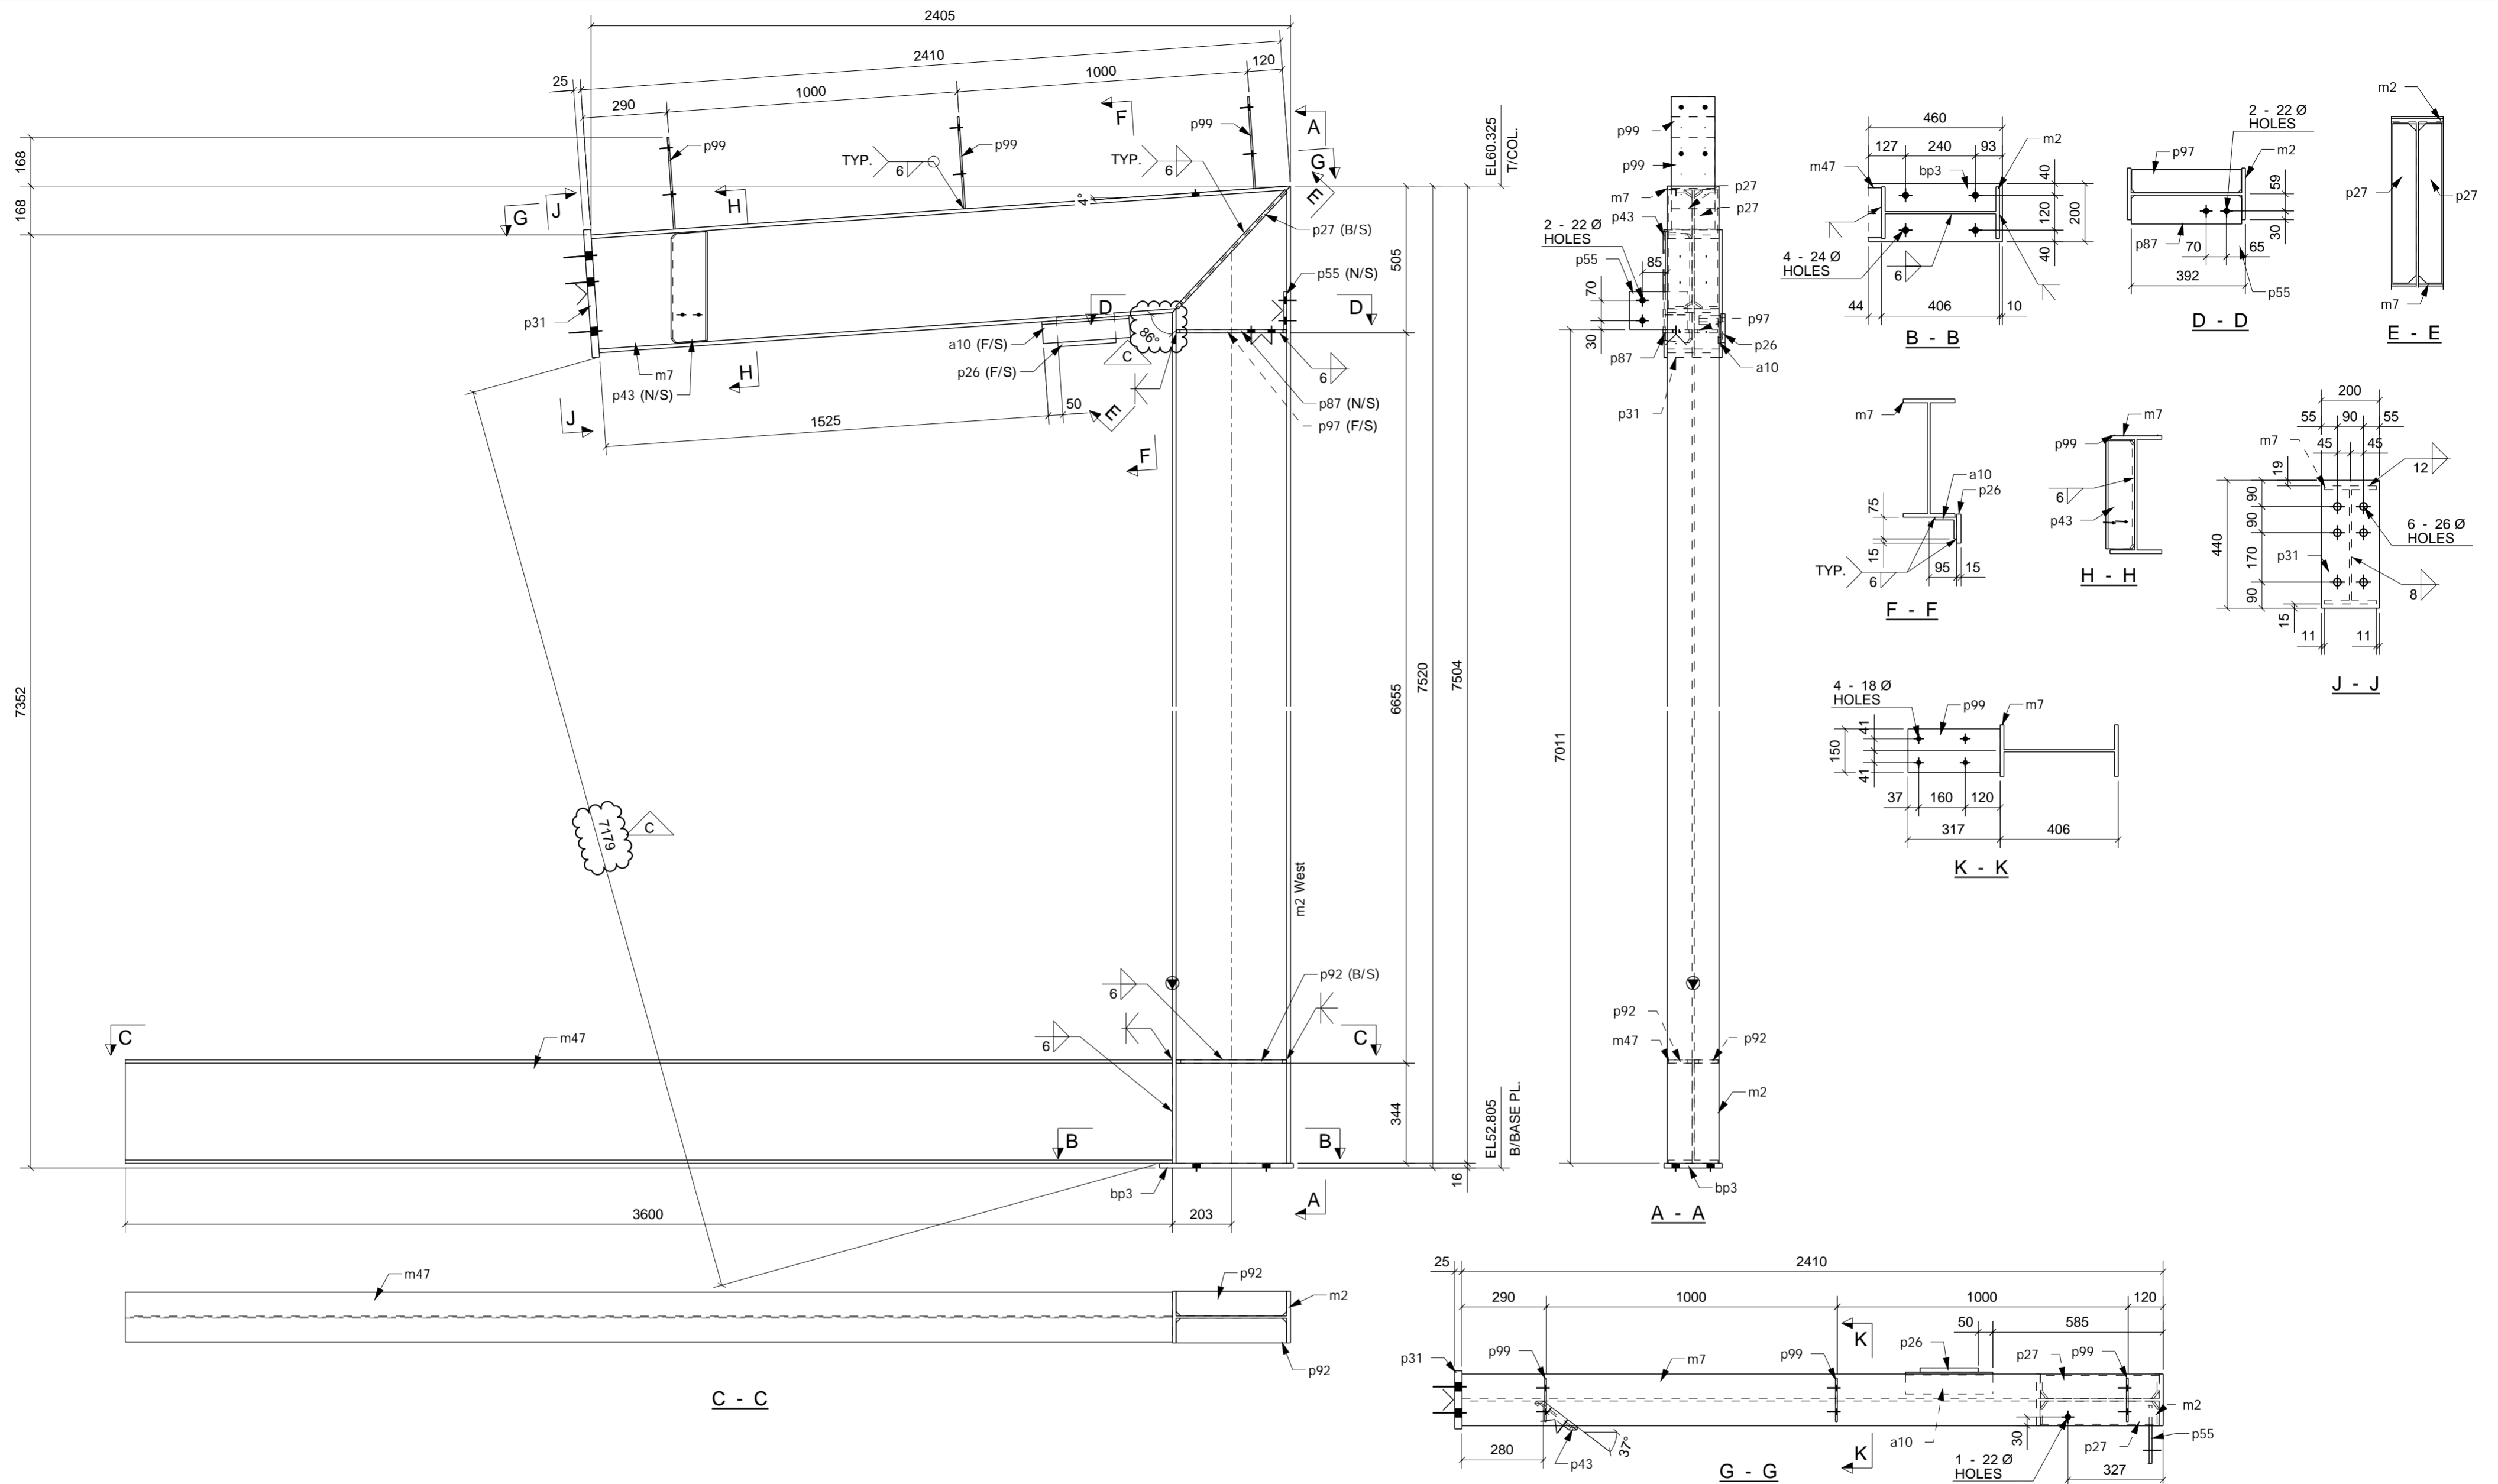


MATERIAL LIST						
ITEM	No OFF	SECTION	LENGTH	GRADE	WEIGHT(kg)	AREA(m <sup>2</sup> )
a10	1	EA75*75*10	300	250	3.2	0.1
bp3	1	PL16*200	460	250	11.6	0.2
m2	1	UB410*60	7504	300PLUS	450.0	11.2
m7	1	UB410*60	2410	300PLUS	144.6	3.6
m47	1	UB360*51	3600	300PLUS	182.8	4.9
p26	1	PL15*100	200	250	2.4	0.0
p27	2	PL12*80	550	250	8.2	0.2
p31	1	PL25*200	440	250	17.3	0.2
p43	1	PL10*150	382	250	4.4	0.1
p55	1	PL10*130	200	250	2.0	0.1
p87	1	PL12*100	379	250	3.6	0.1
p92	2	PL12*85	379	250	6.0	0.1
p97	1	PL12*80	376	250	2.8	0.1
p99	3	PL6*150	317	250	6.7	0.3
TOTAL:					845.5	21.2

1 COLUMN[S] REQUIRED MK C1


General Notes				REV NAME		DATE		DESCRIPTION		Noel Leeming PAH ROAD	
				C	AJ	15/06/17	DIMENSION ADDED				
				B	AJ	12/06/17	PART MARK ADDED				
				A	AJ	06/06/17	FOR APPROVAL				
				DRAWING TITLE: COLUMN		ISSUE DATE: 15.06.2017		APPROVAL SENT: 15.06.2017			
				CONTRACT: Noel Leeming		CHECKED DATE: 15.06.2017		APPROVAL DATE: 15.06.2017			
				MODELLED BY: VS		CREATED: 02.06.2017		APPROVED BY:			
				SCALE: 1:15		PROJECT No: 09797		ASSEMBLY No: C1		QUANTITY: 1	
										REV: C	

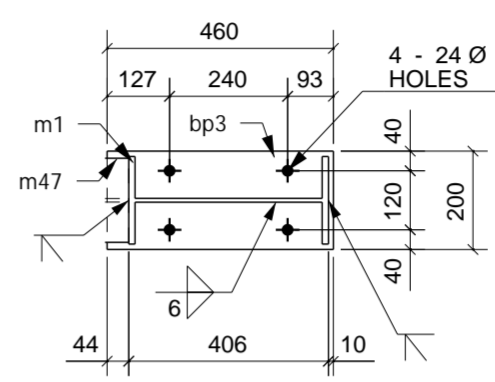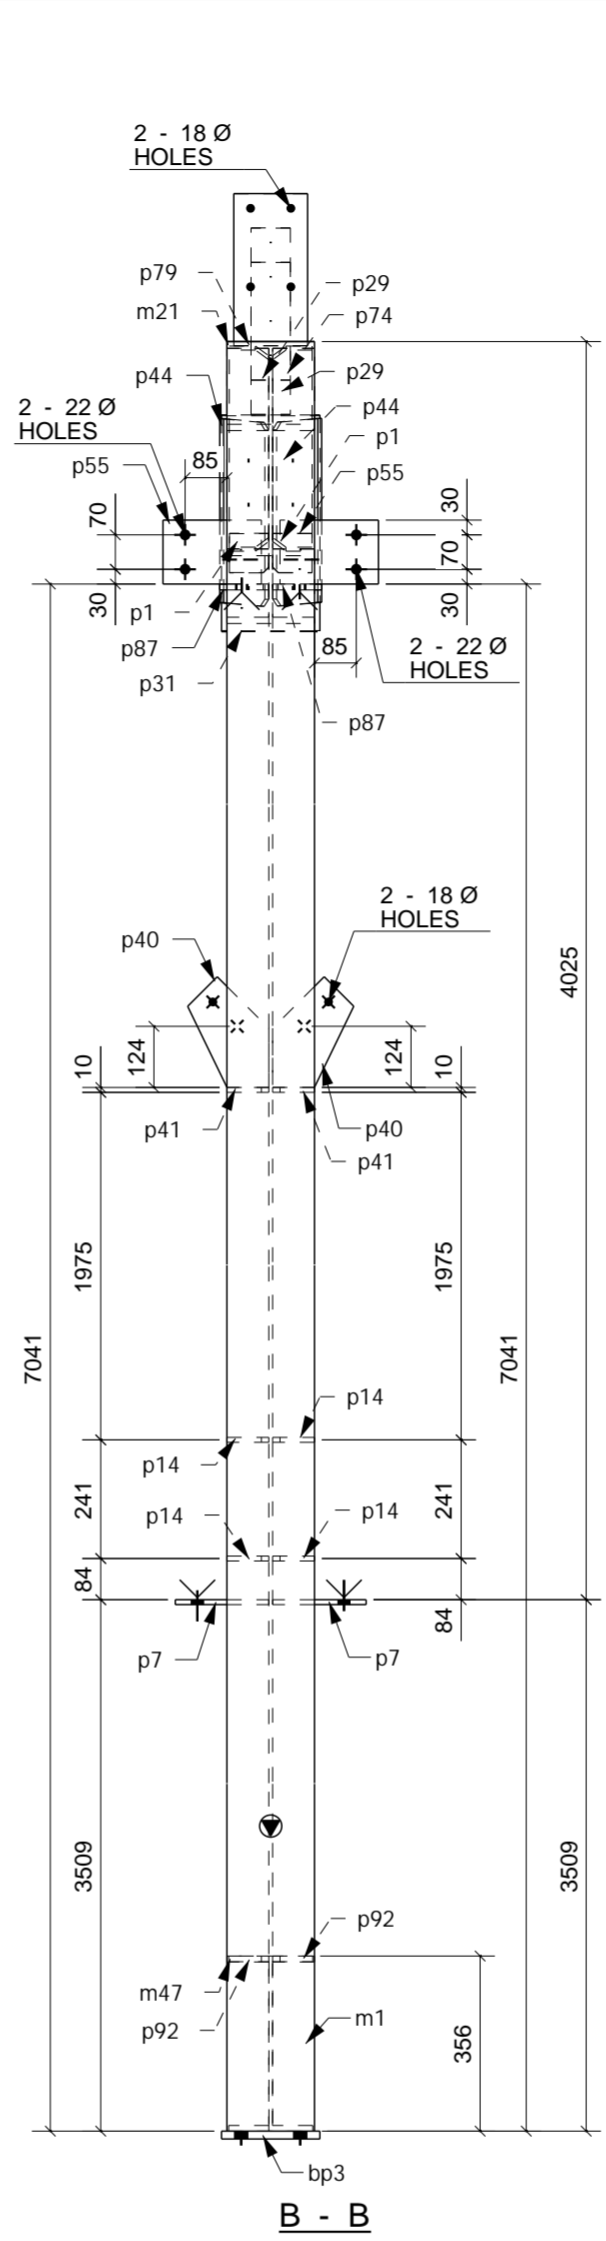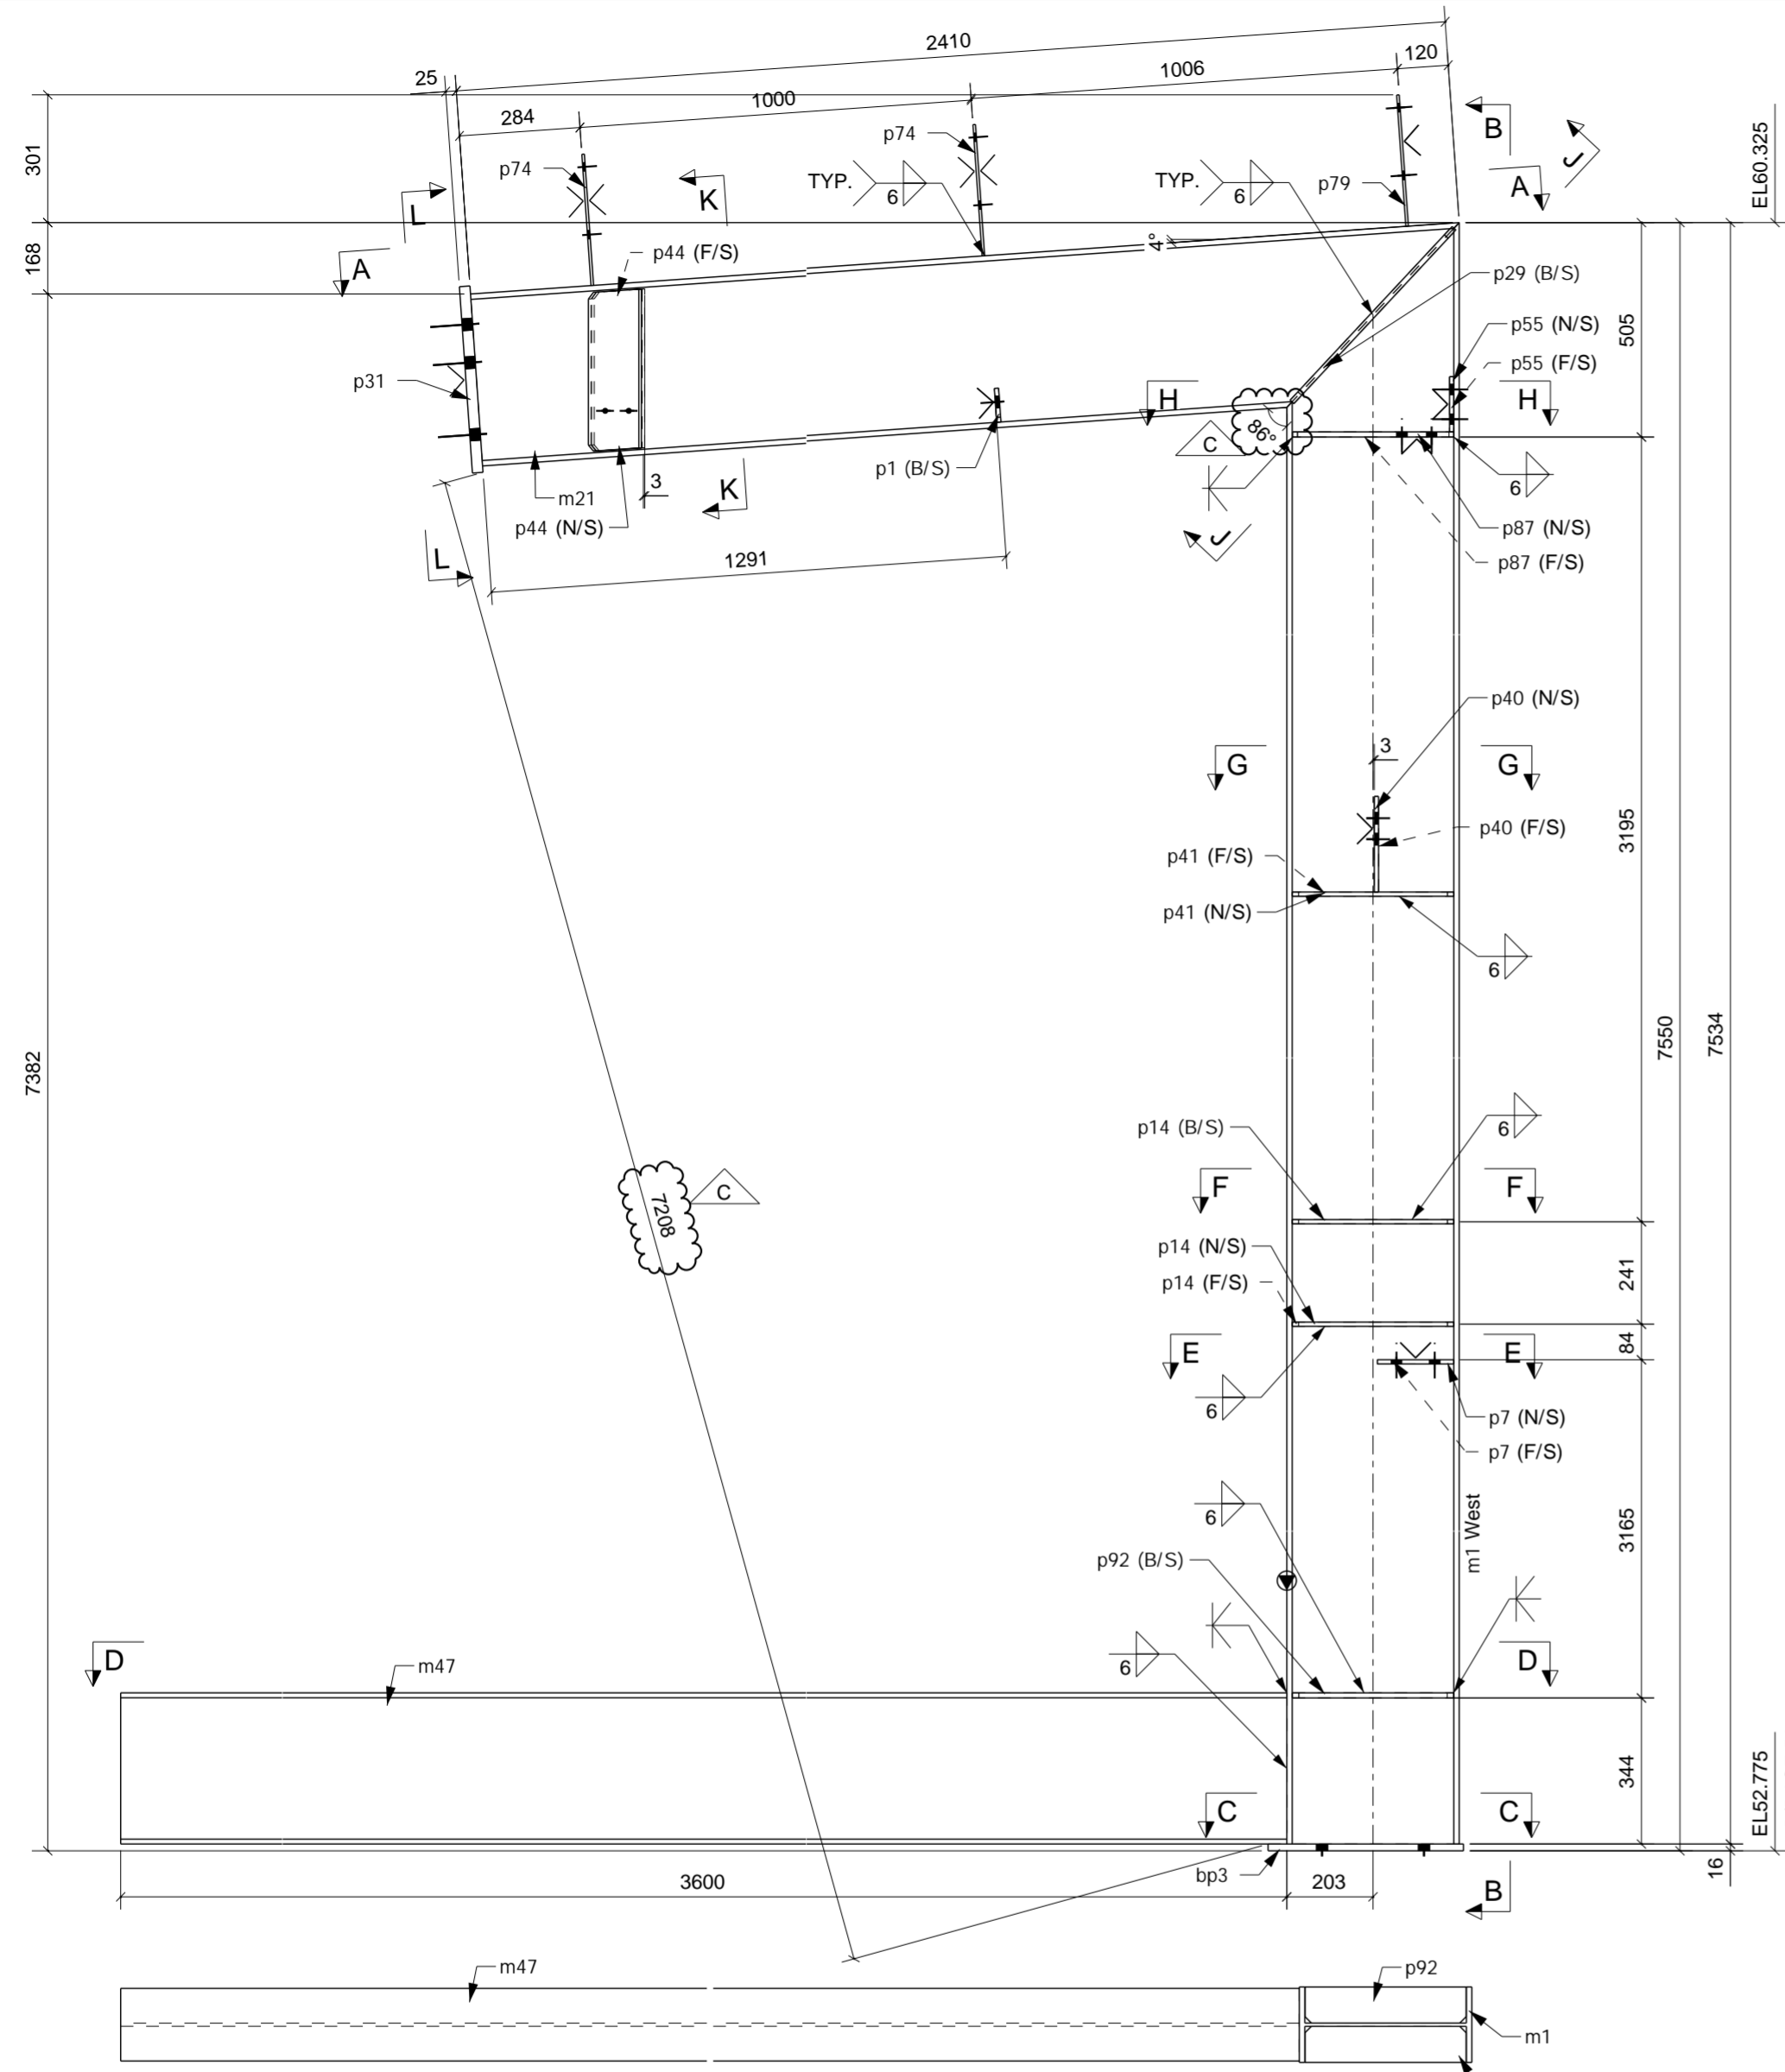


**C - C**

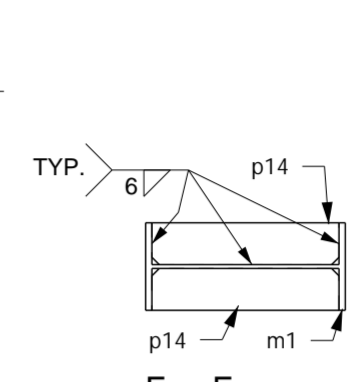


**F - F**

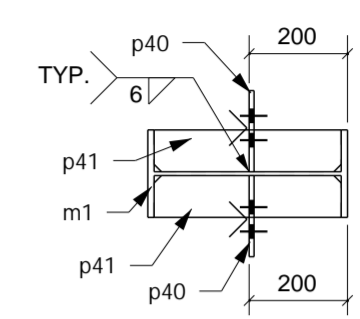


**G - G**

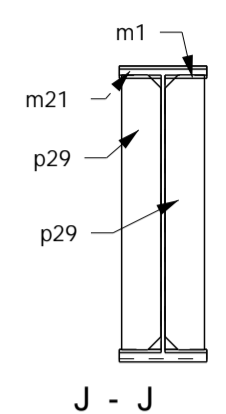


**J - J**

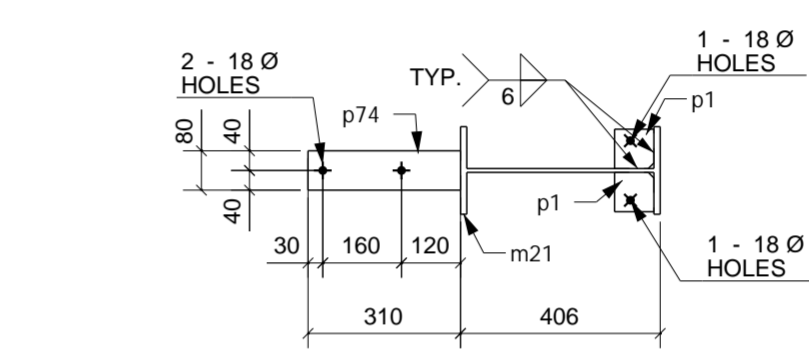


**M - M**

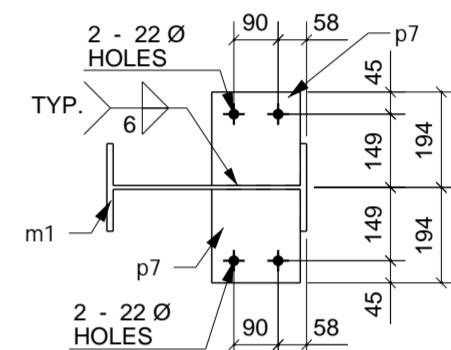


**E - E**

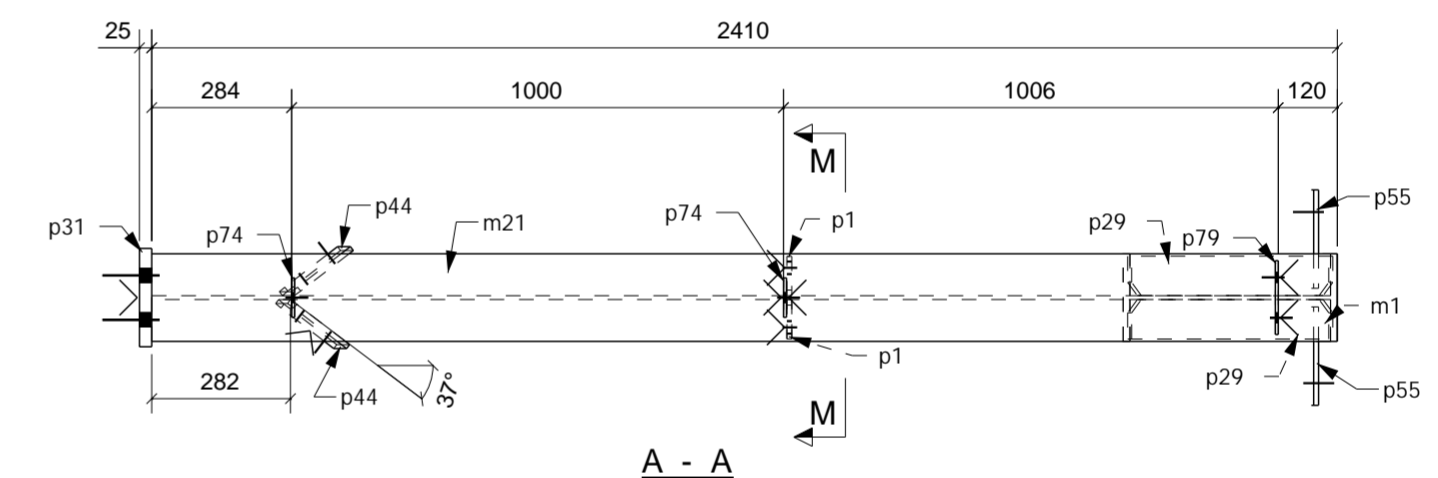


**A - A**

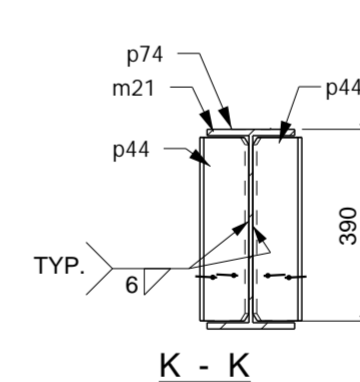

**K - K**

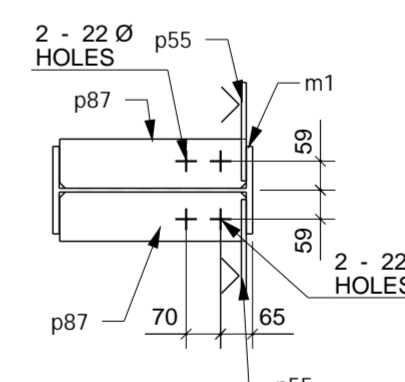

**H - H**

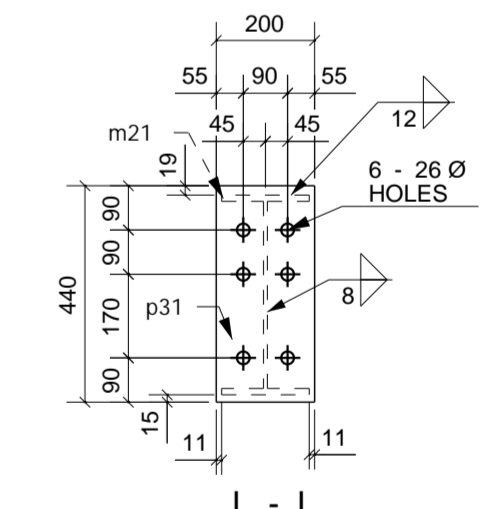


**L - L**

ITEM	No OFF	SECTION	LENGTH	GRADE	WEIGHT(kg)	AREA(m <sup>2</sup> )
bp3	1	PL16*200	460	250	11.6	0.2
m1	1	UB410*60	7534	300PLUS	451.8	11.2
m21	1	UB410*60	2410	300PLUS	144.6	3.6
m47	1	UB360*51	3600	300PLUS	182.8	4.9
p1	2	PL10*80	80	250	1.0	0.0
p7	2	PL10*180	190	250	5.4	0.2
p14	4	PL10*85	380	250	10.1	0.3
p29	2	PL12*80	559	250	8.3	0.2
p31	1	PL25*200	440	250	17.3	0.2
p40	2	PL10*145	233	250	3.6	0.1
p41	2	PL10*85	380	250	5.0	0.1
p44	2	PL10*150	382	250	8.8	0.2
p55	2	PL10*130	200	250	4.1	0.1
p74	2	PL6*80	310	250	2.3	0.1
p79	1	PL6*150	310	250	2.2	0.1
p87	2	PL12*100	379	250	7.1	0.2
p92	2	PL12*85	379	250	6.0	0.1
TOTAL:					872.1	22.0

REV	NAME	DATE	DESCRIPTION	NOEL LEEMING PAH ROAD
C	AJ	15/06/17	DIMENSION ADDED	
B	AJ	12/06/17	PART MARK ADDED	
A	AJ	06/06/17	FOR APPROVAL	


  

SCALE	PROJECT No.	ASSEMBLY No.	QUANTITY	SHEET No.	REV
1:15	09797	-	C2	1	C

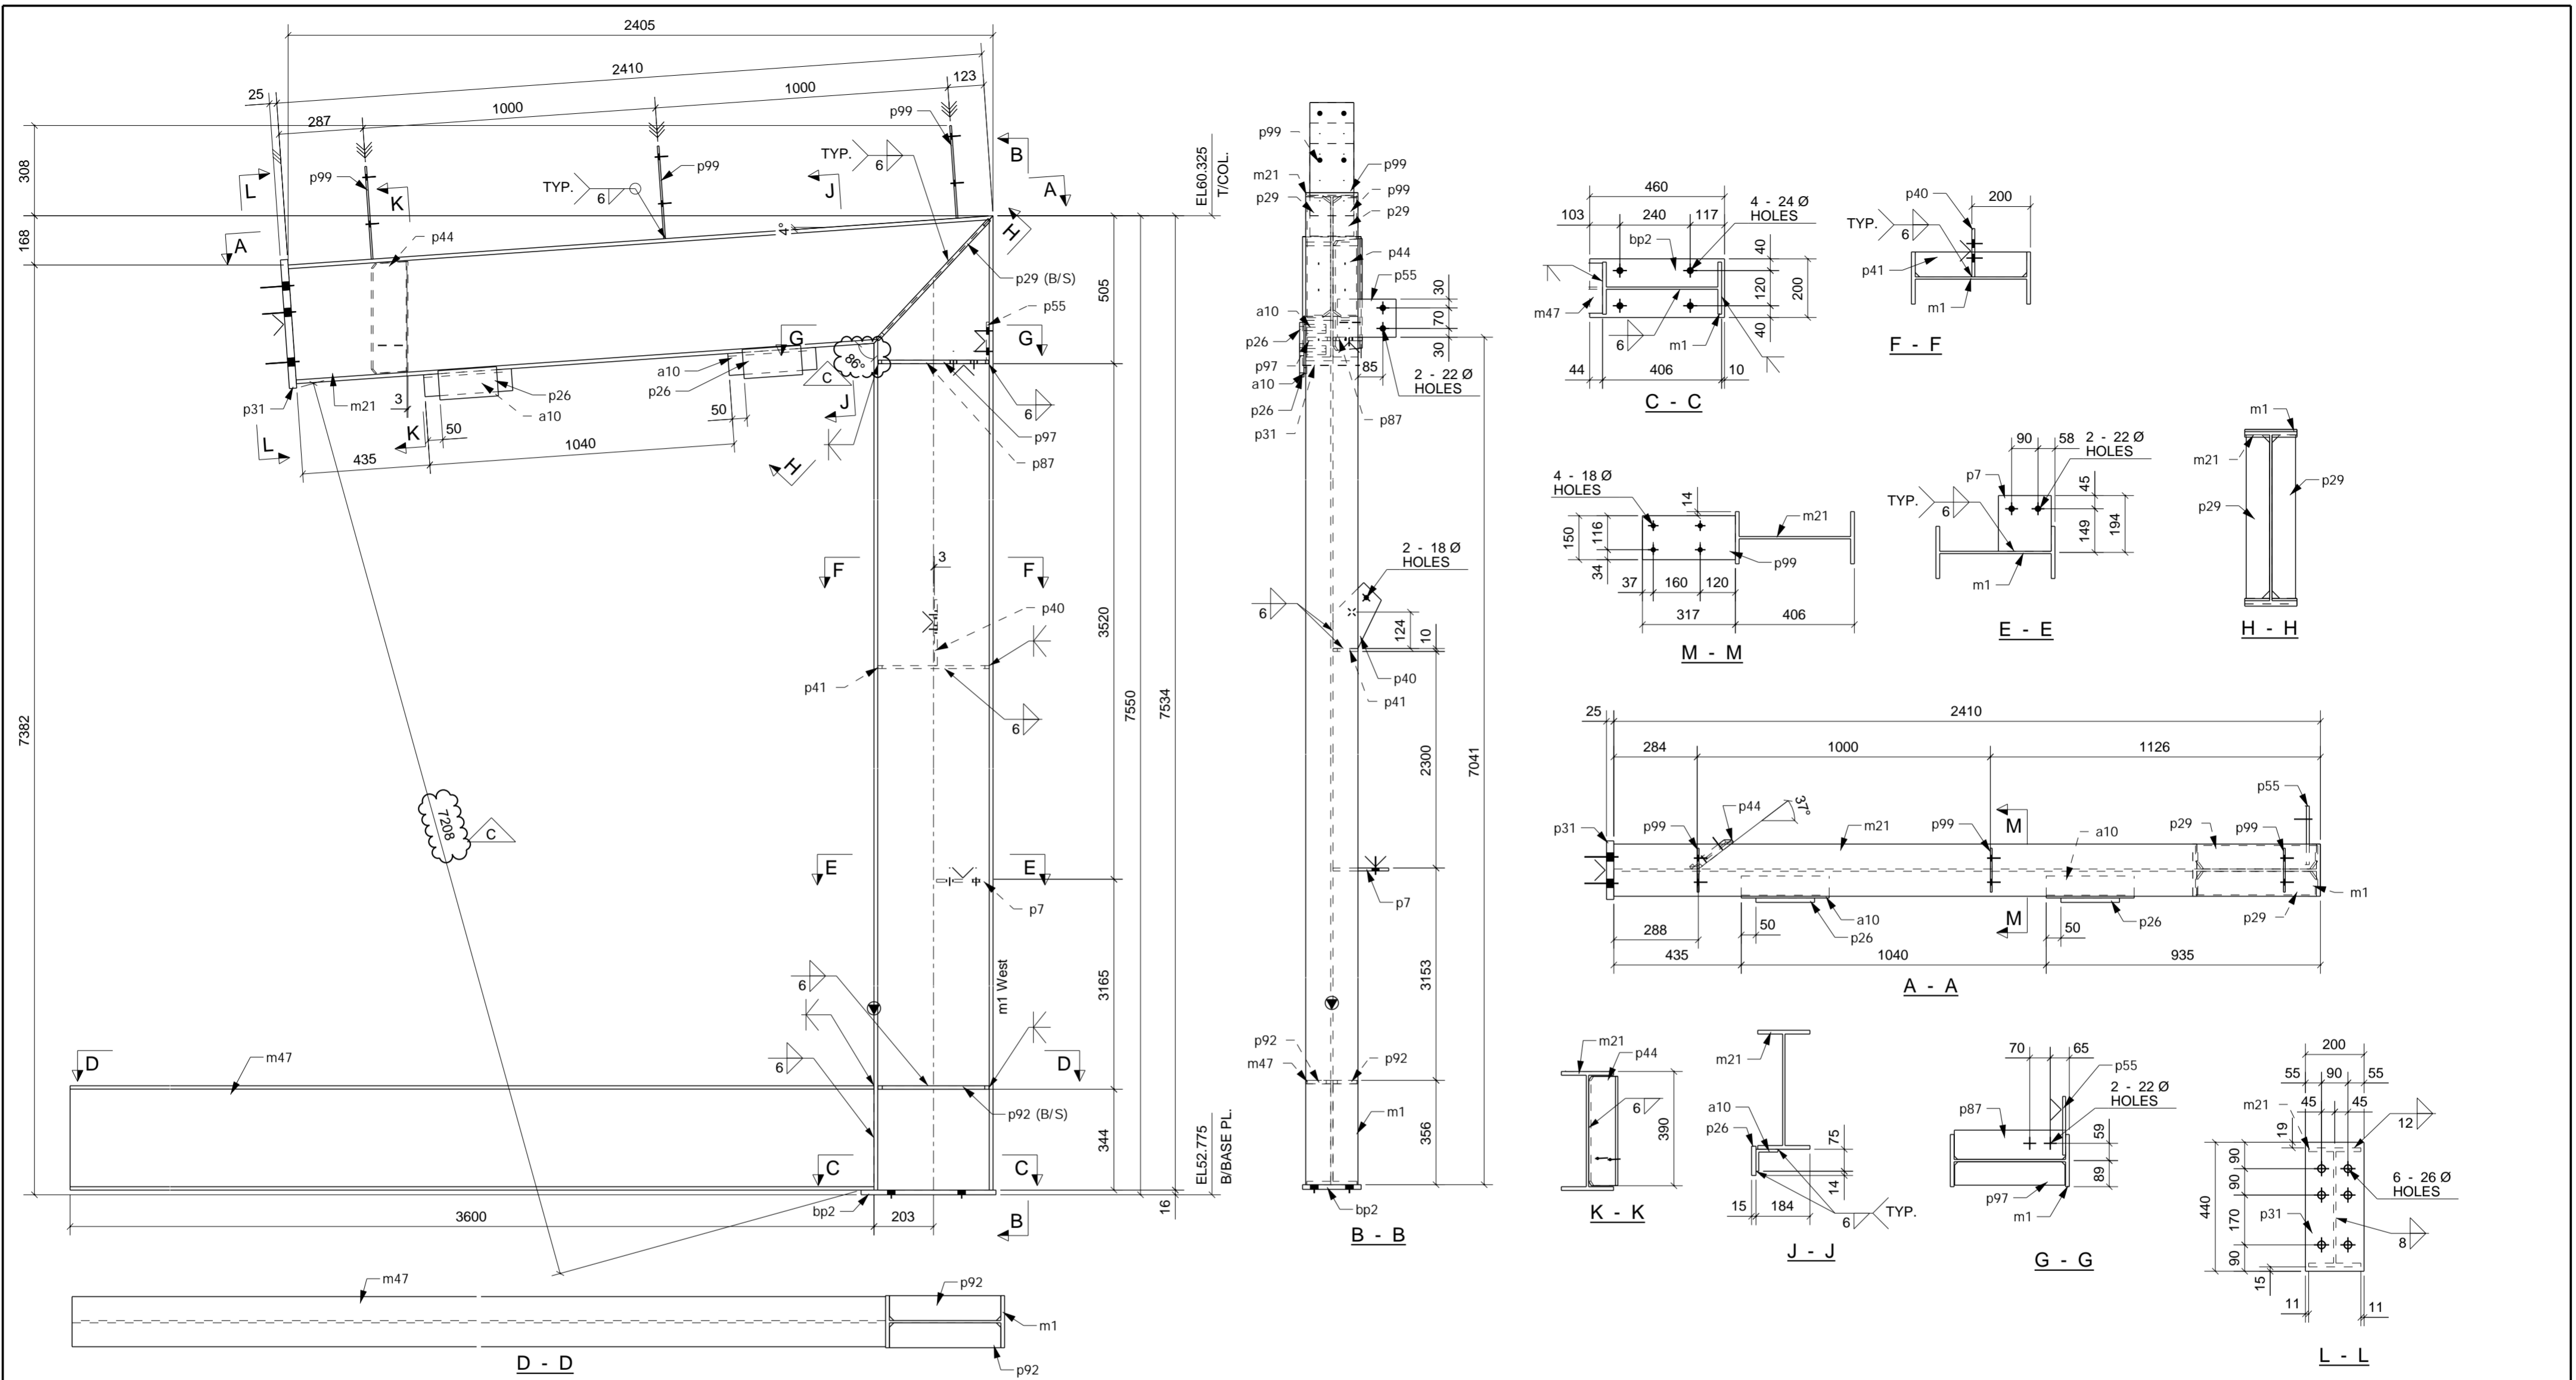

1 COLUMN[S] REQUIRED MK C3

REV	NAME	DATE	DESCRIPTION	Noel Leeming PAH ROAD		
C	AJ	15/06/17	DIMENSION ADDED			
B	AJ	12/06/17	PART MARK ADDED			
A	AJ	06/06/17	FOR APPROVAL			
General Notes				SCALE: 1:15	PROJECT No: 09797	ASSEMBLY No: - C3
				ISSUE DATE: 15.06.2017	APPROVAL SENT: 15.06.2017	
				CHECKED DATE: 15.06.2017	APPROVAL DATE: 15.06.2017	
				CHECKED BY: VS	APPROVED BY:	
				QUANTITY: 1	SHEET No: C	REV: C

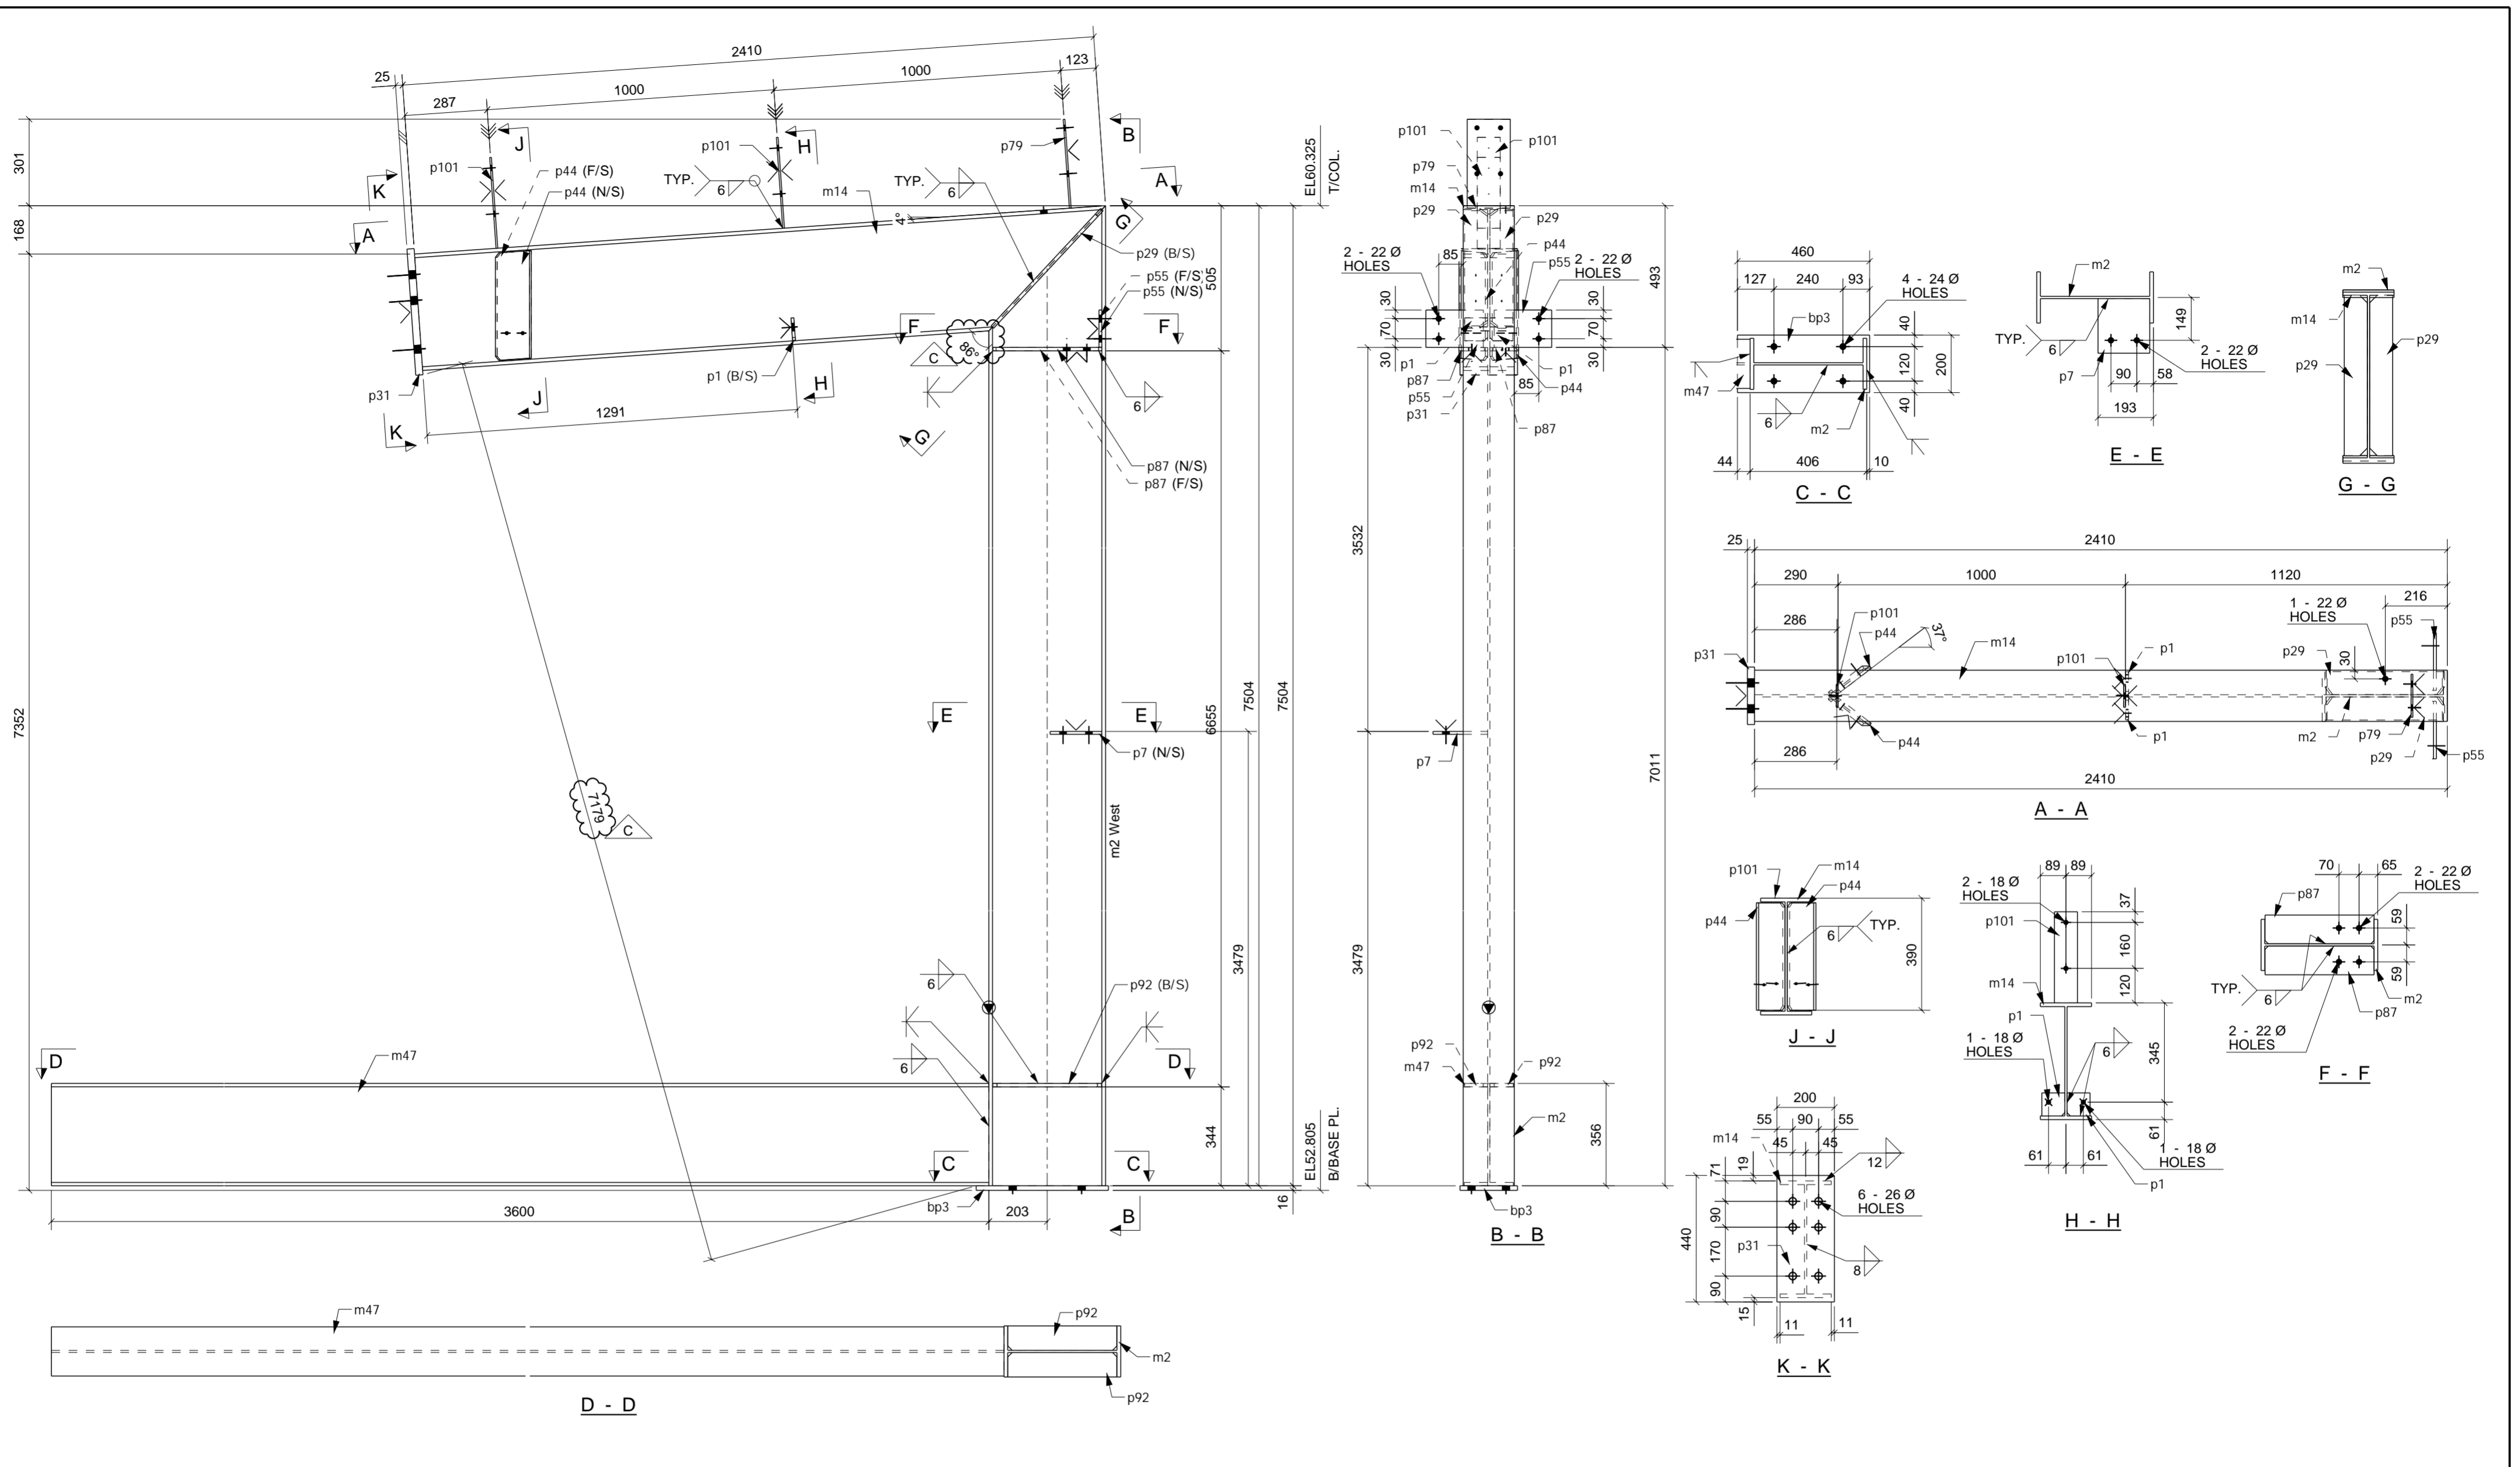

MATERIAL LIST						
ITEM	No OFF	SECTION	LENGTH	GRADE	WEIGHT(kg)	AREA(m <sup>2</sup> )
bp3	1	PL16*200	460	250	11.6	0.2
m2	1	UB410*60	7504	300PLUS	450.0	11.2
m14	1	UB410*60	2410	300PLUS	144.6	3.6
m47	1	UB360*51	3600	300PLUS	182.8	4.9
p1	2	PL10*80	80	250	1.0	0.0
p7	1	PL10*180	190	250	2.7	0.1
p29	2	PL12*80	559	250	8.3	0.2
p31	1	PL25*200	440	250	17.3	0.2
p44	2	PL10*150	382	250	8.8	0.2
p55	2	PL10*130	200	250	4.1	0.1
p79	1	PL6*150	310	250	2.2	0.1
p87	2	PL12*100	379	250	7.1	0.2
p92	2	PL12*85	379	250	6.0	0.1
p101	2	PL6*80	317	250	2.4	0.1
TOTAL:					848.8	21.3




1 COLUMN[S] REQUIRED MK C4

REV	NAME	DATE	DESCRIPTION
C	AJ	15/06/17	DIMENSION ADDED
B	AJ	12/06/17	PART MARK ADDED
A	AJ	06/06/17	FOR APPROVAL

General Notes		Noel Leeming PAH ROAD	
DRAWING TITLE:	COLUMN	ISSUE DATE:	15.06.2017
CONTRACT:	Noel Leeming	CHECKED DATE:	15.06.2017
MODELLED BY:	VS	CREATED:	03.06.2017
SCALE:	1:15	CHECKED BY:	VS
PROJECT No:	09797	ASSEMBLY No:	C4
QUANTITY:	1	APPROVED BY:	
SHEET No:		REV:	C



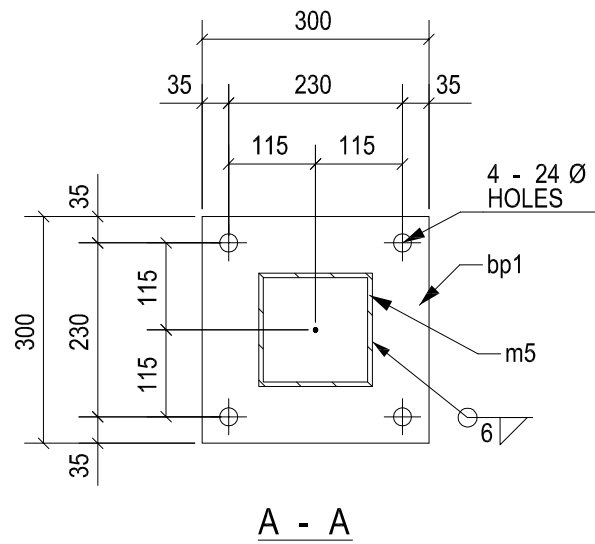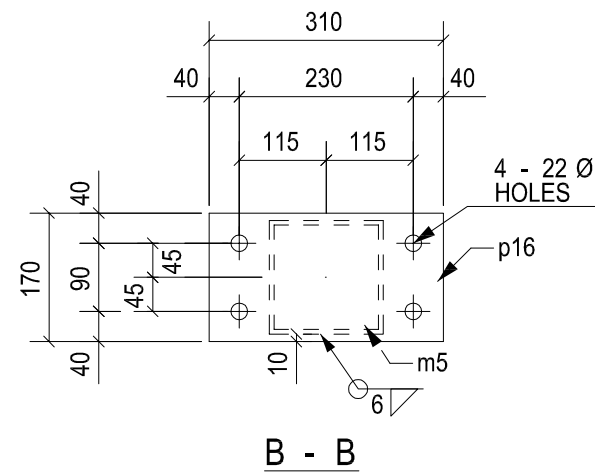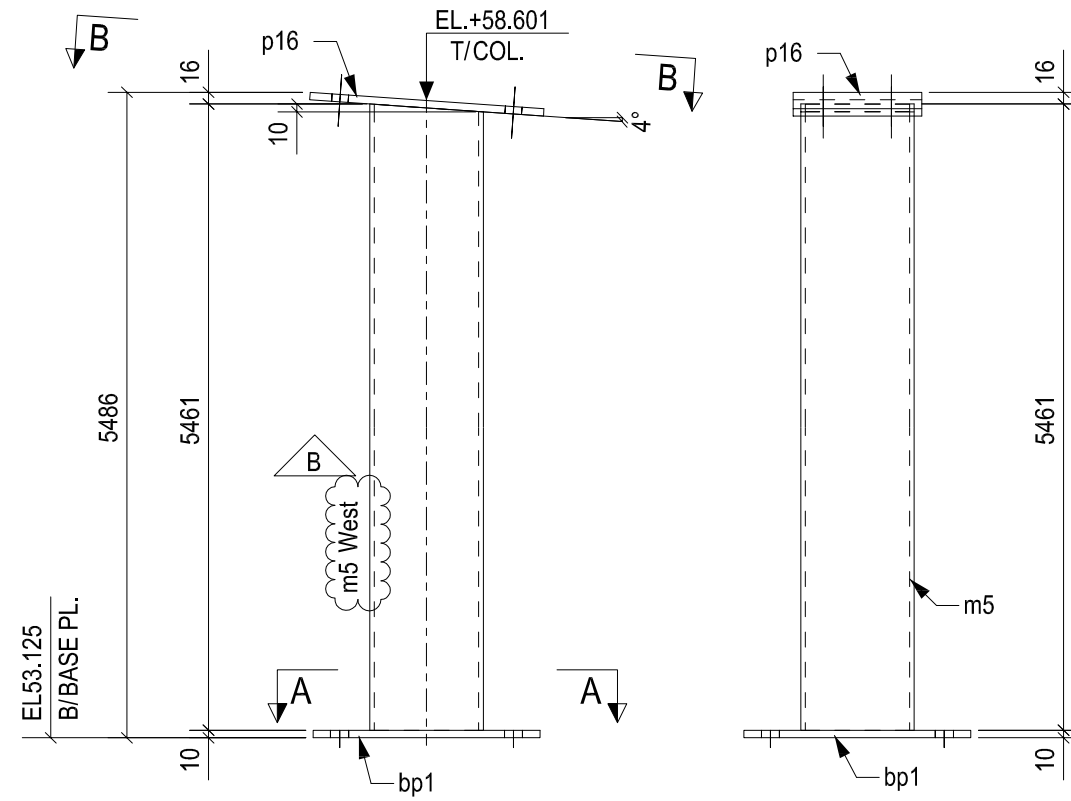



**1 COLUMN[S] REQUIRED MK C5**

MATERIAL LIST						
ITEM	No.OFF	SECTION	LENGTH	GRADE	WEIGHT(kg)	AREA(m <sup>2</sup> )
bp1	1	PL10*300	300	250	7.1	0.2
m5	1	SHS150*150*6.0	5461	300PLUS	142.7	3.1
p16	1	PL10*170	310	250	4.1	0.1
TOTAL:					153.9	3.4

General Notes			
REV	NAME	DATE	DESCRIPTION
B	AJ	12/06/17	PART MARK ADDED
A	AJ	06/06/17	FOR APPROVAL

<b>Noel Leeming</b>			
PAH ROAD			
DRAWING TITLE:	COLUMN	ISSUE DATE:	12.06.2017
CONTRACT:	Noel Leeming	APPROVAL SENT:	12.06.2017
MODELLED BY:	VS	CHECKED DATE:	12.06.2017
CREATED:	01.06.2017	CHECKED BY:	VS
ASSEMBLY No.	C5	APPROVED BY:	
SCALE:	1:10	PROJECT No.	09797
QUANTITY:	1	SHEET No.	
REV.	B		

# ERECTION DRAWING SAMPLES

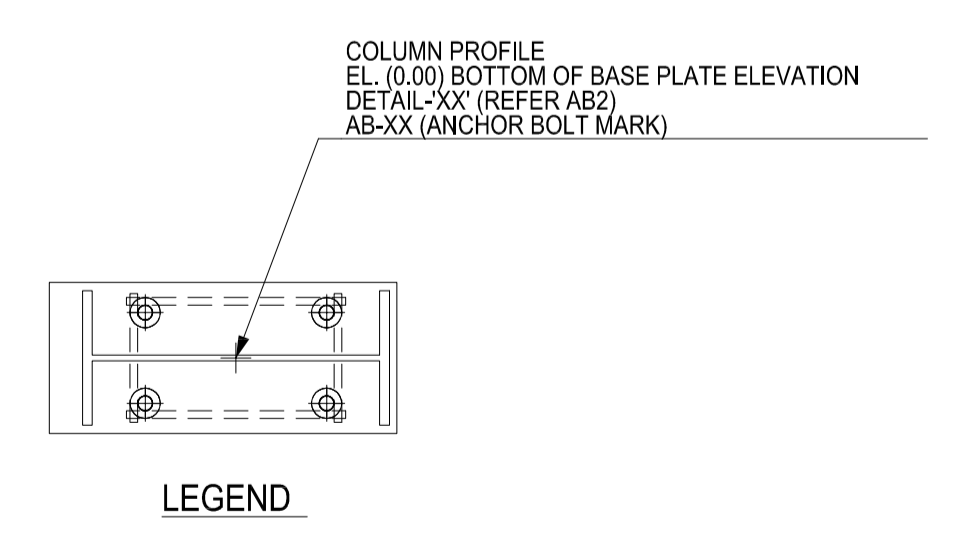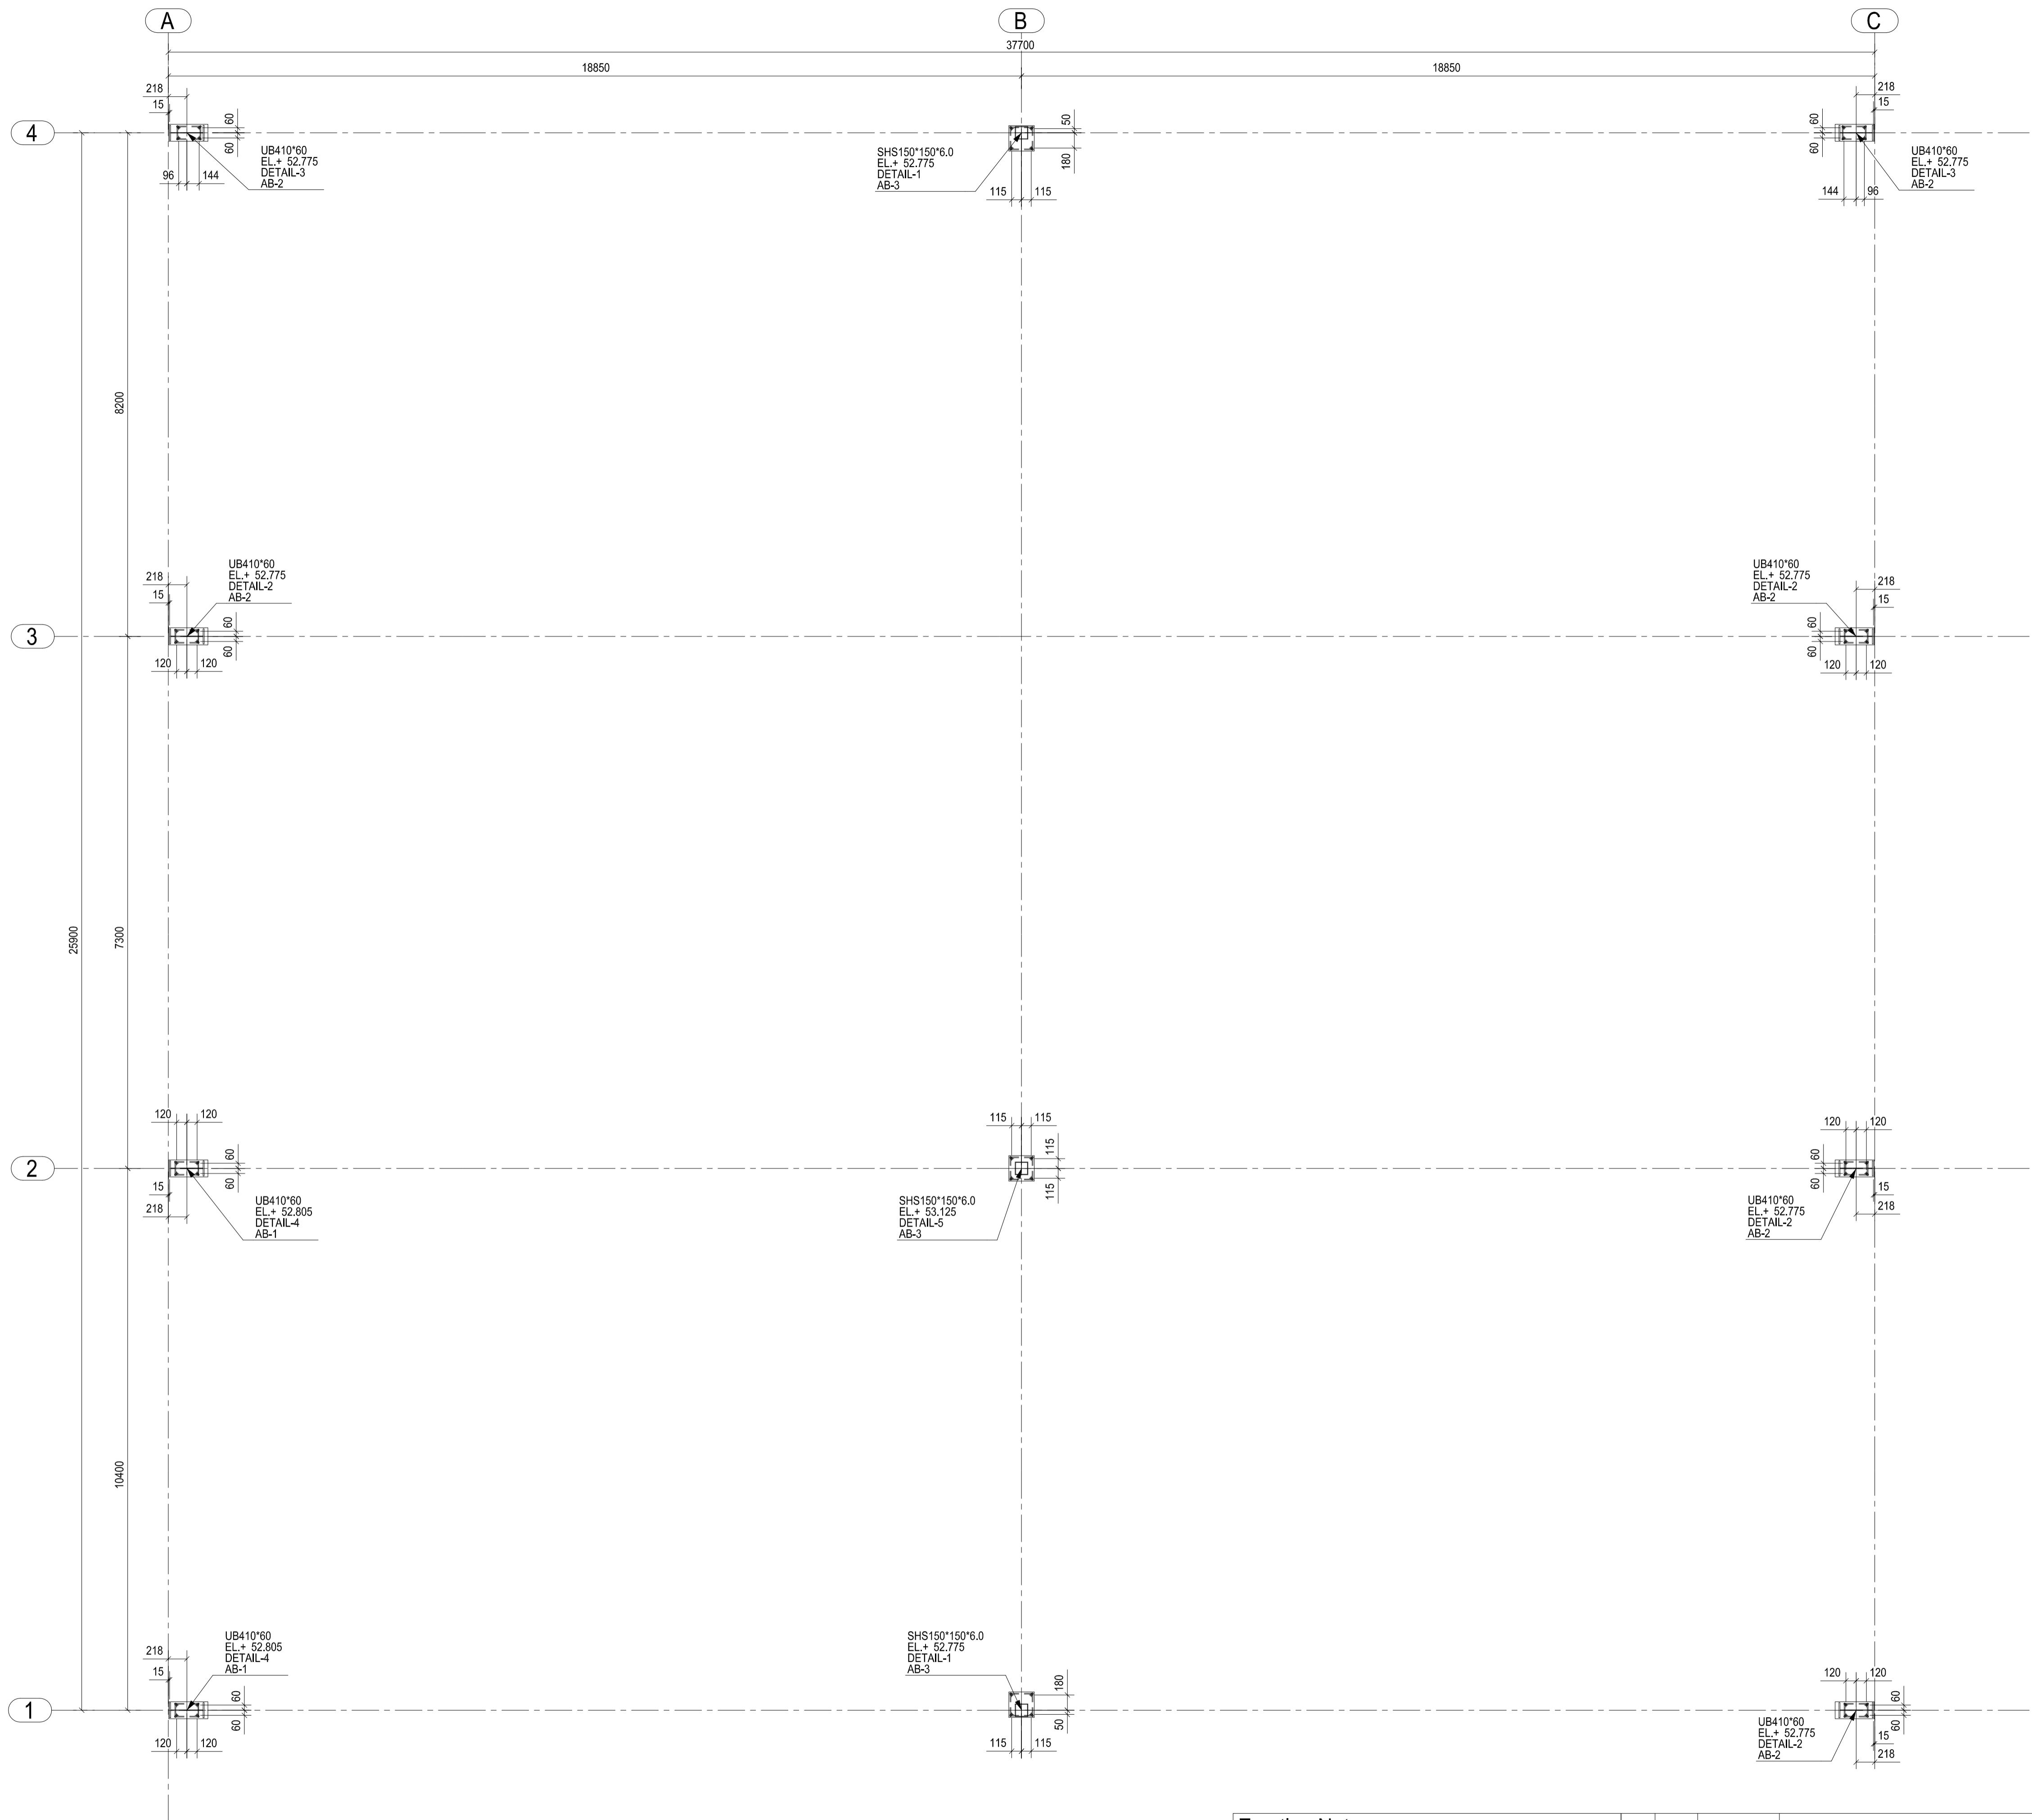

FOR APPROVAL  
NOT FOR CONSTRUCTION.

NOTE:  
AWAITING FOR RFI-01 RESPONSE.









ANCHOR BOLT SETTING OUT PLAN

Erection Notes			

REV	NAME	DATE	DESCRIPTION
C	HU	23.05.2017	UPDATED AS PER COMMENTS
B	HU	18.05.2017	UPDATED AS PER COMMENTS
A	HU	08.05.2017	FOR APPROVAL

**Noel Leeming**  
PAH ROAD

DRAWING TITLE: ANCHOR BOLT PLAN	ISSUE DATE: 18.05.2017	APPROVAL SENT: 18.05.2017
CONTRACT: Noel Leeming	CHECKED DATE: 18.05.2017	APPROVAL DATE: 18.05.2017
MODELLED BY: Modl	CREATED: 06.05.2017	CHECKED BY: SP
SCALE: 1:10	PROJECT No. 09797	DRAWING No. AB1
		REV. C

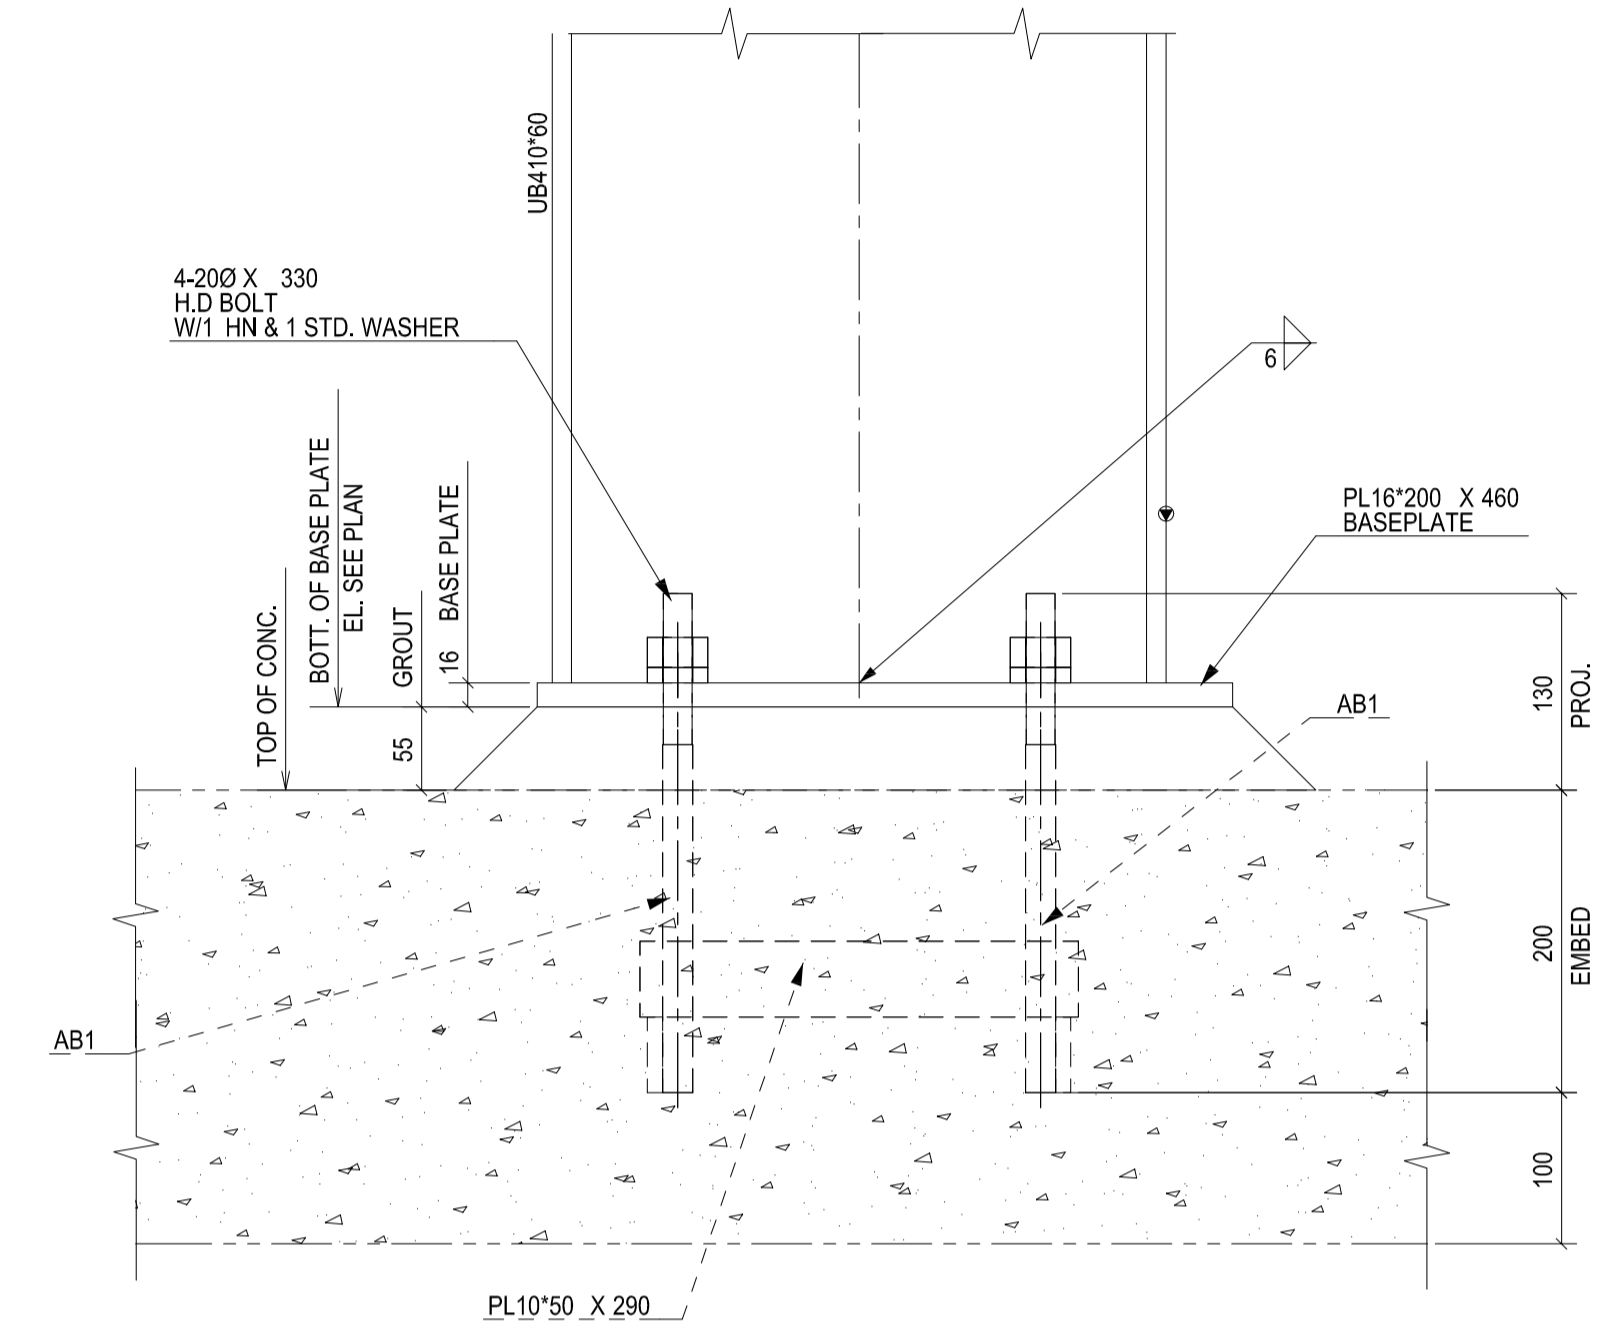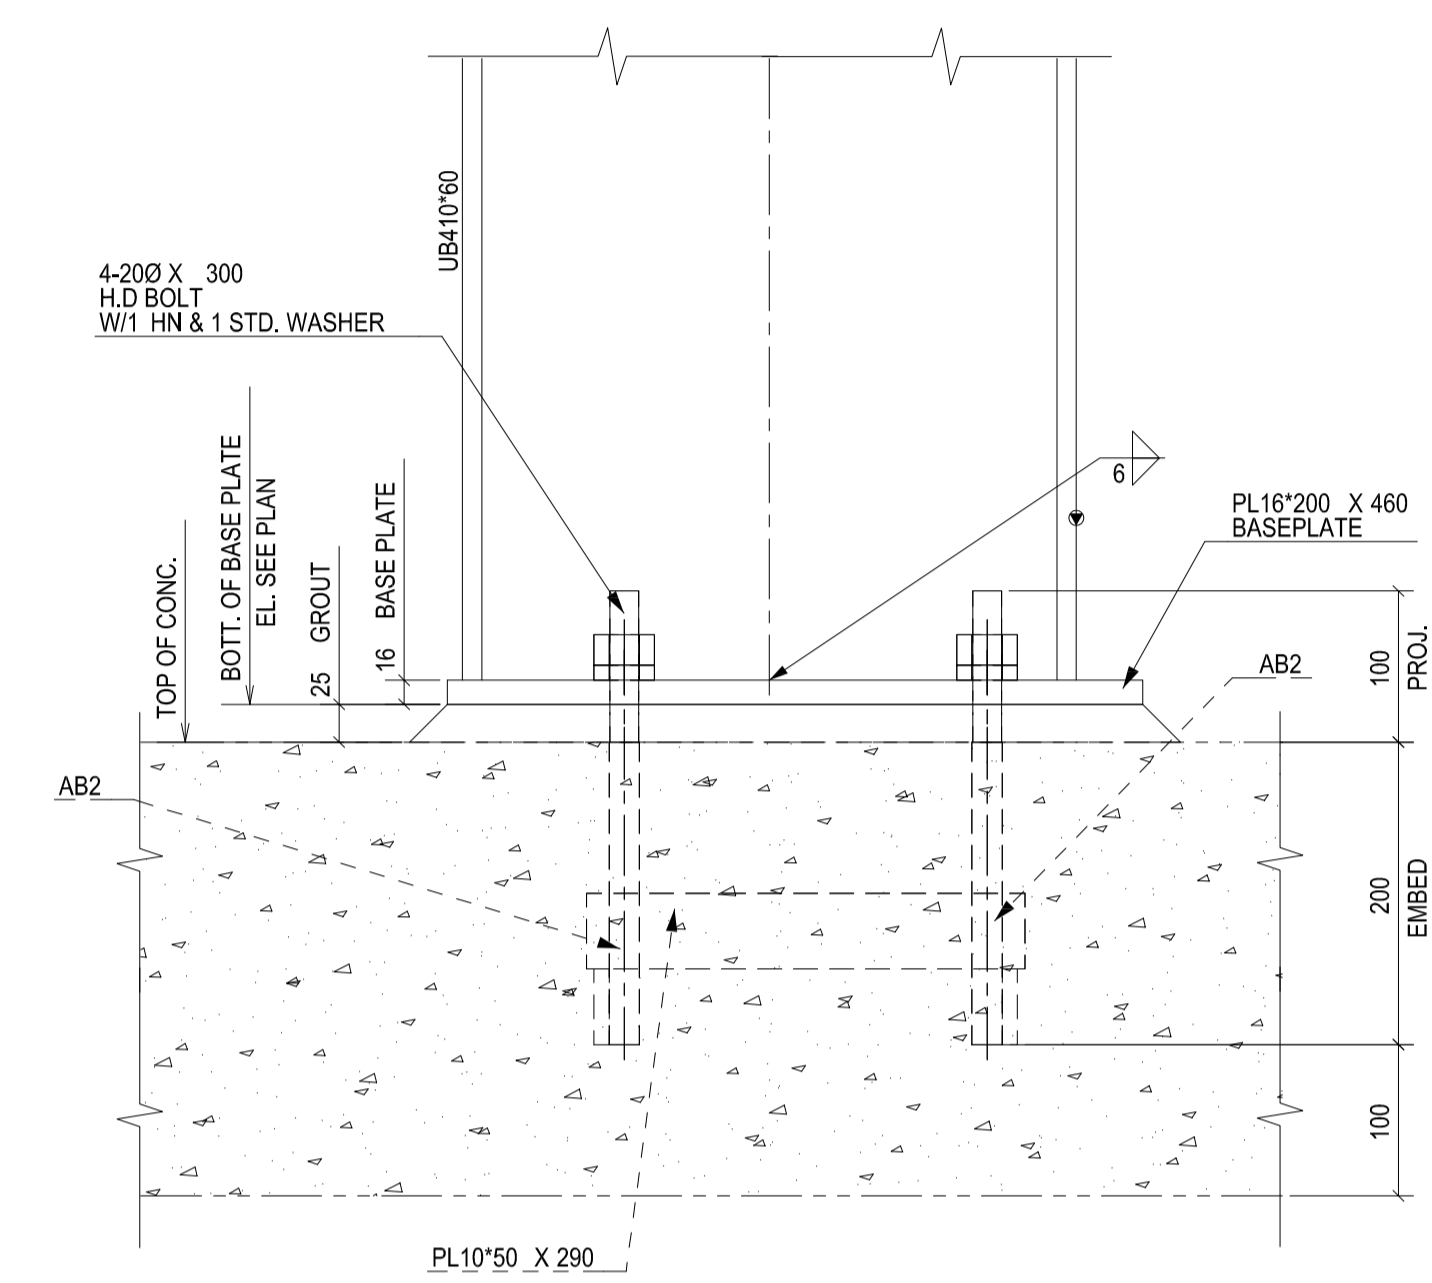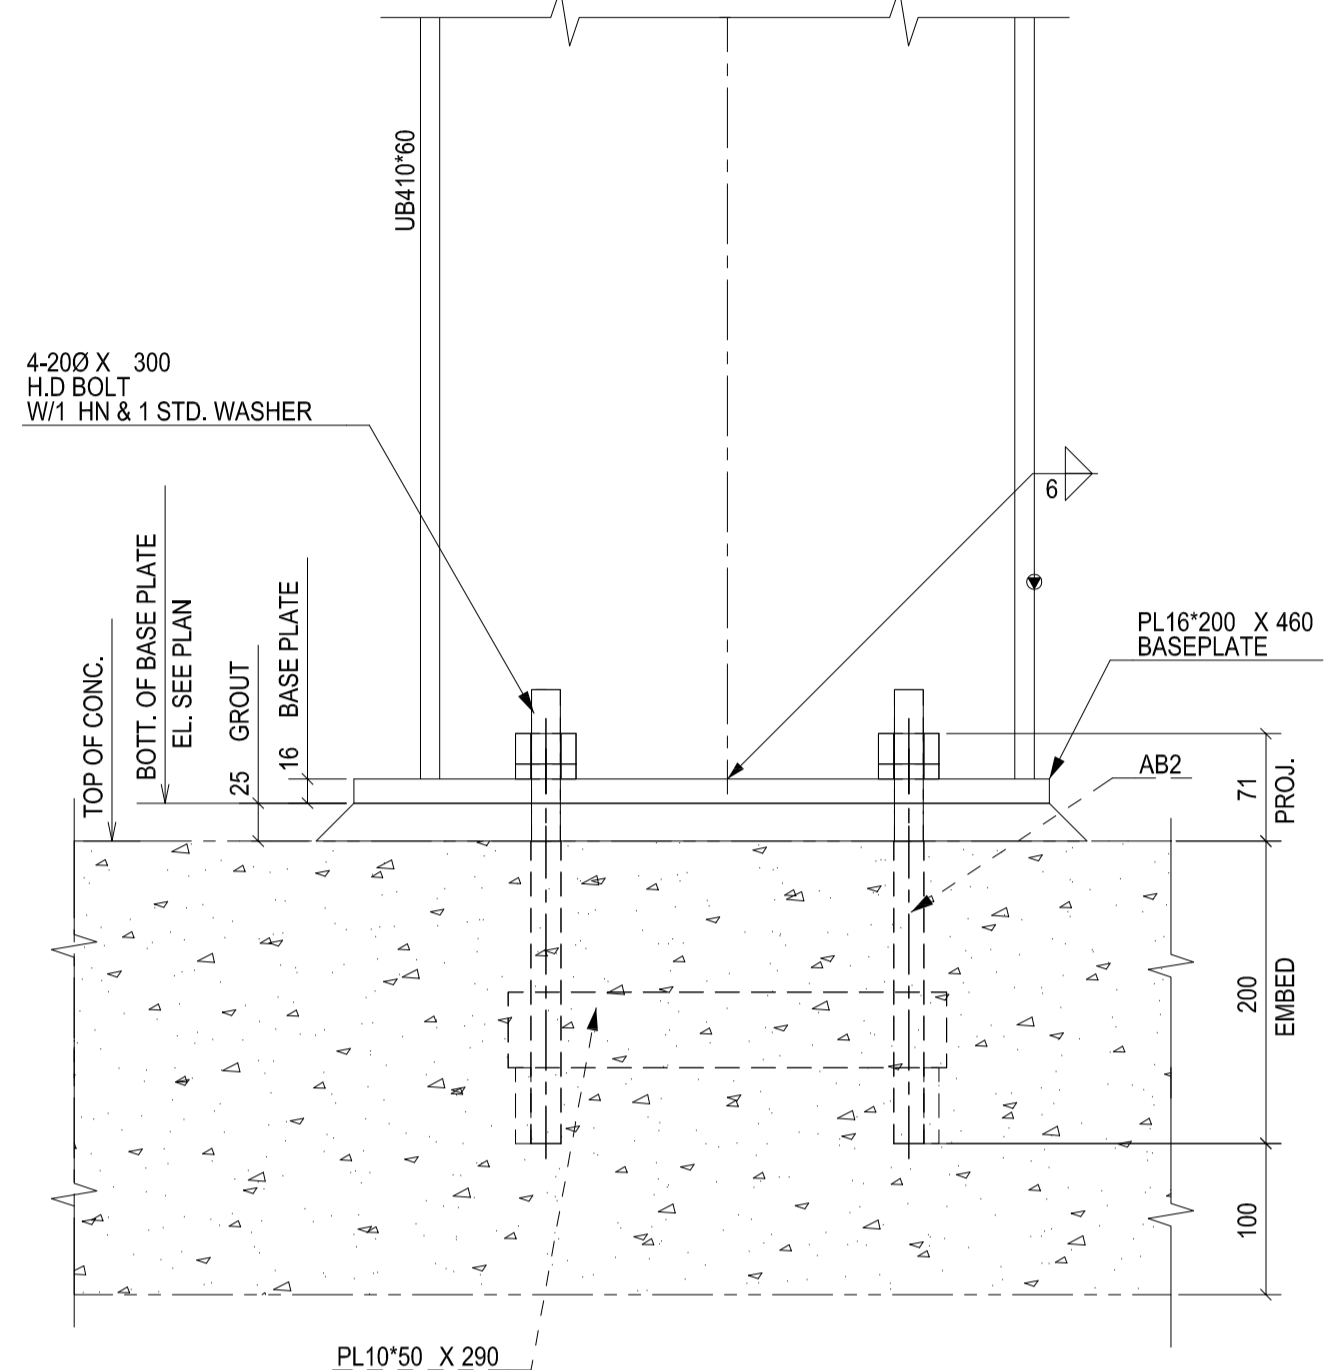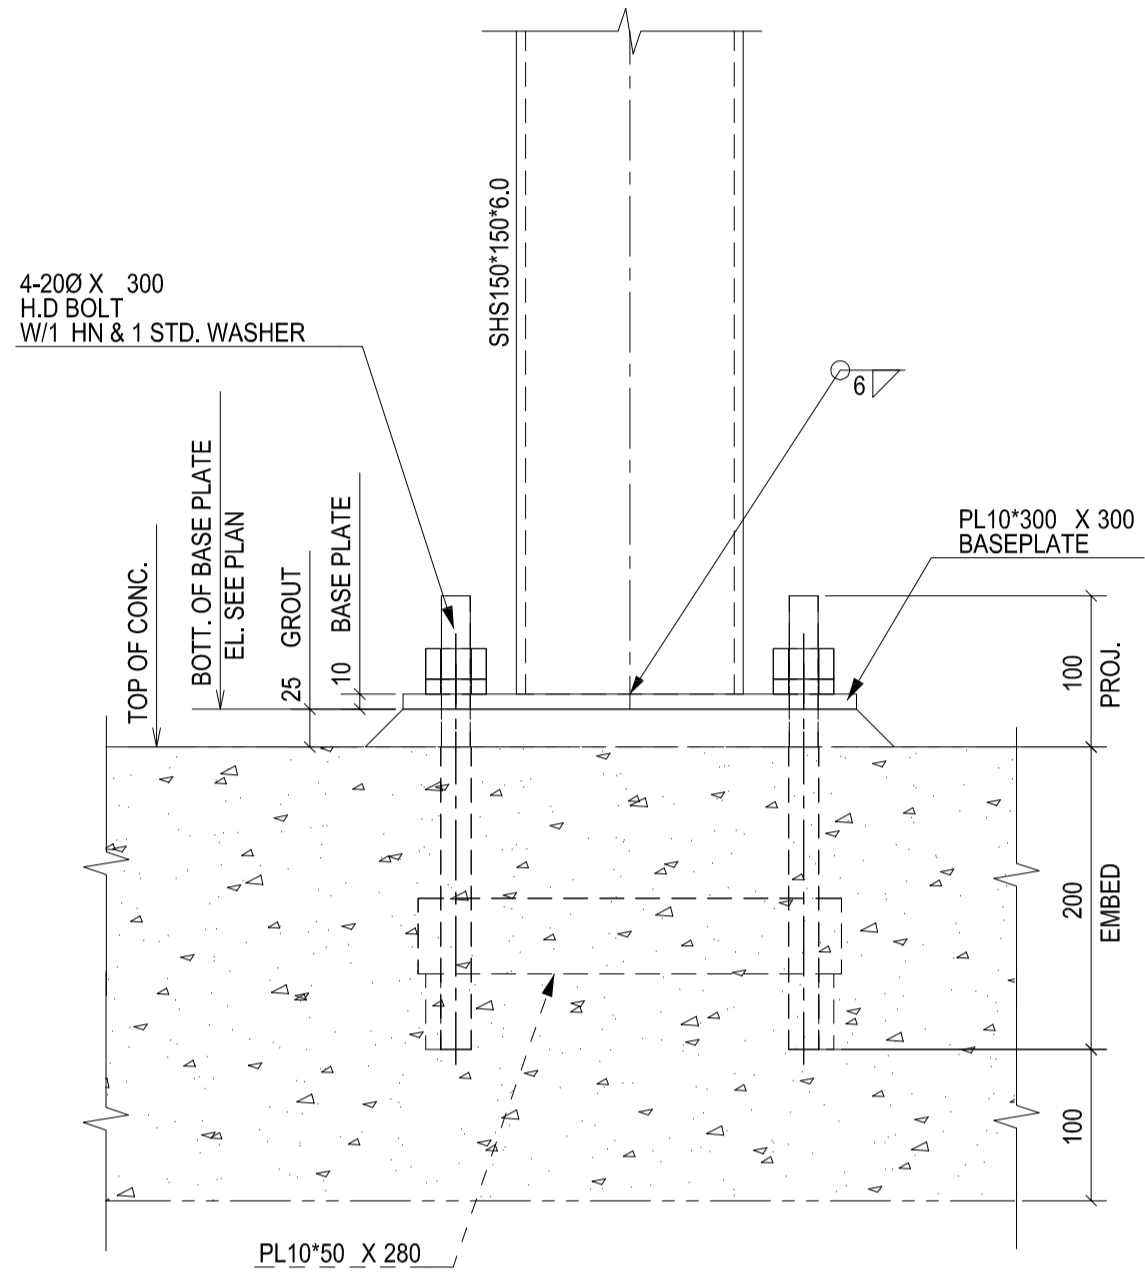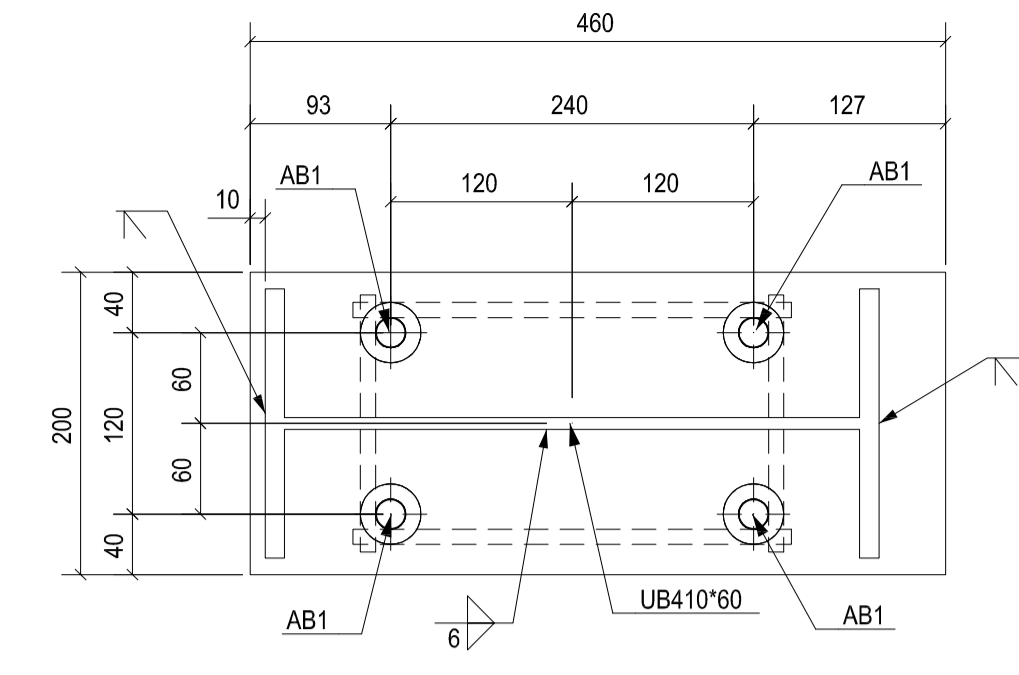
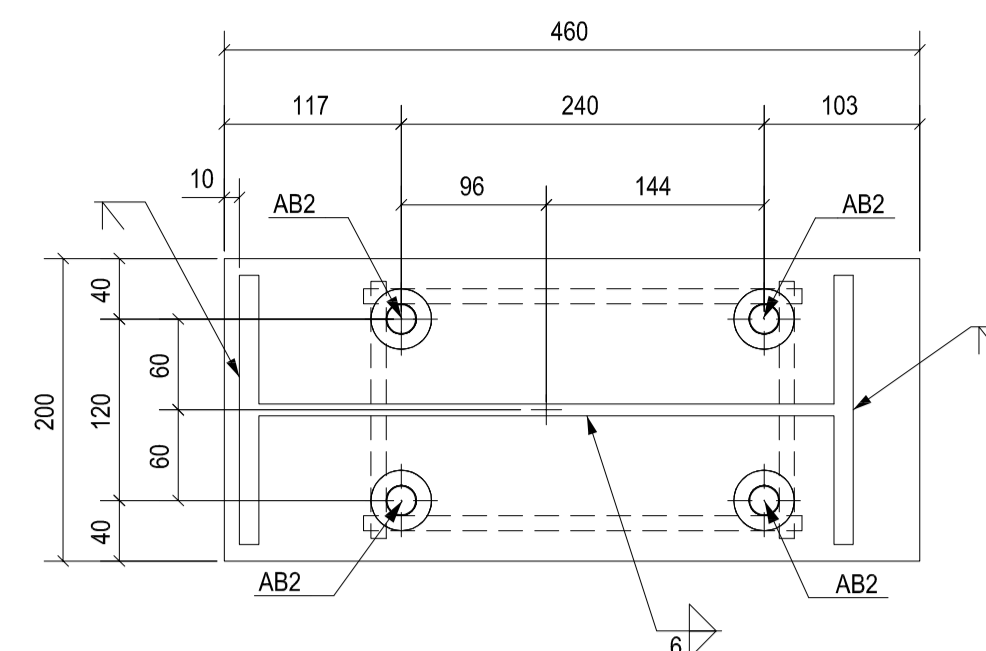
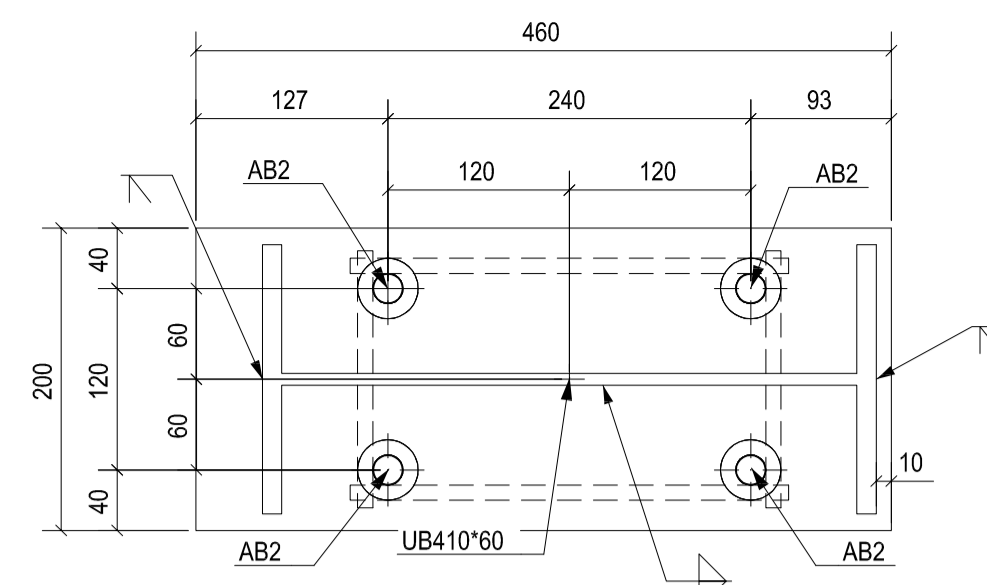
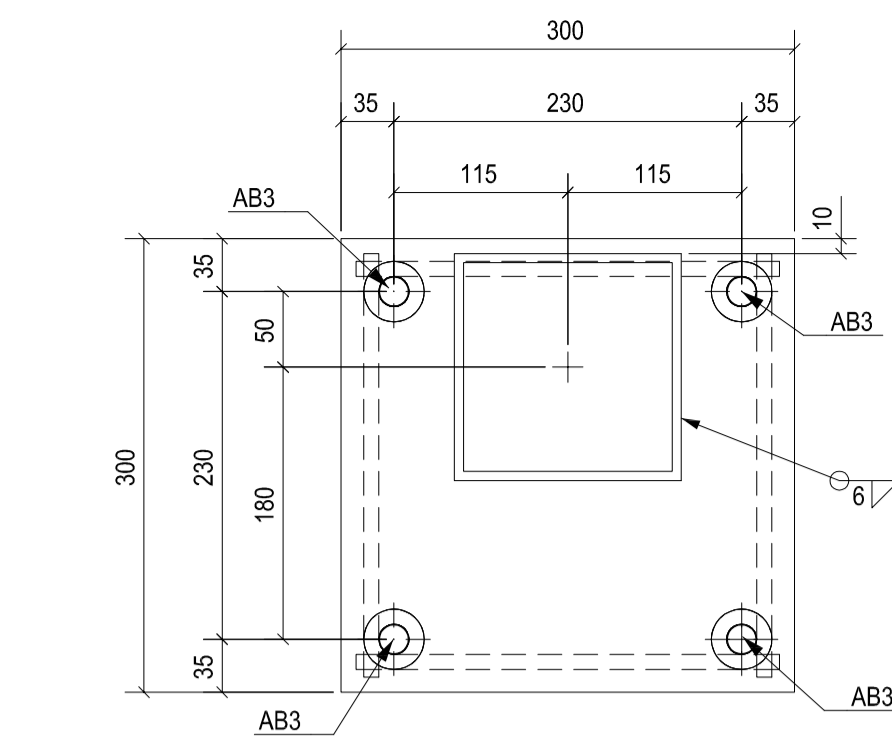


1 DETAIL


2 DETAIL

3 DETAIL


4 DETAIL

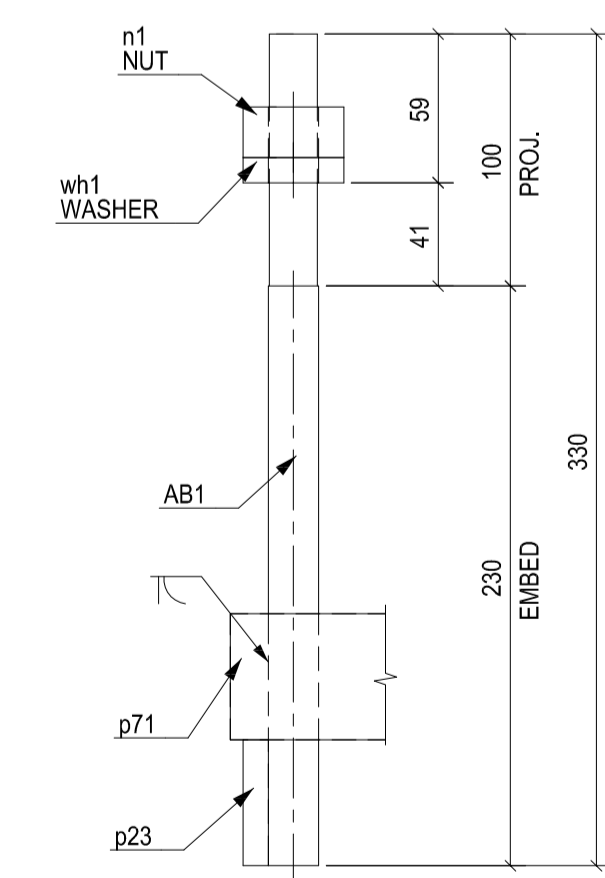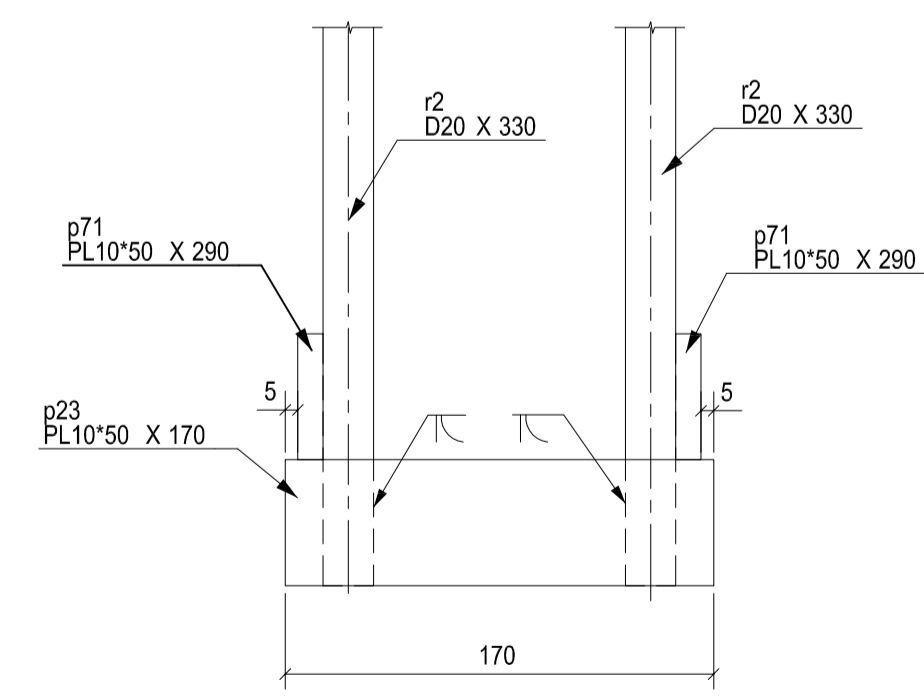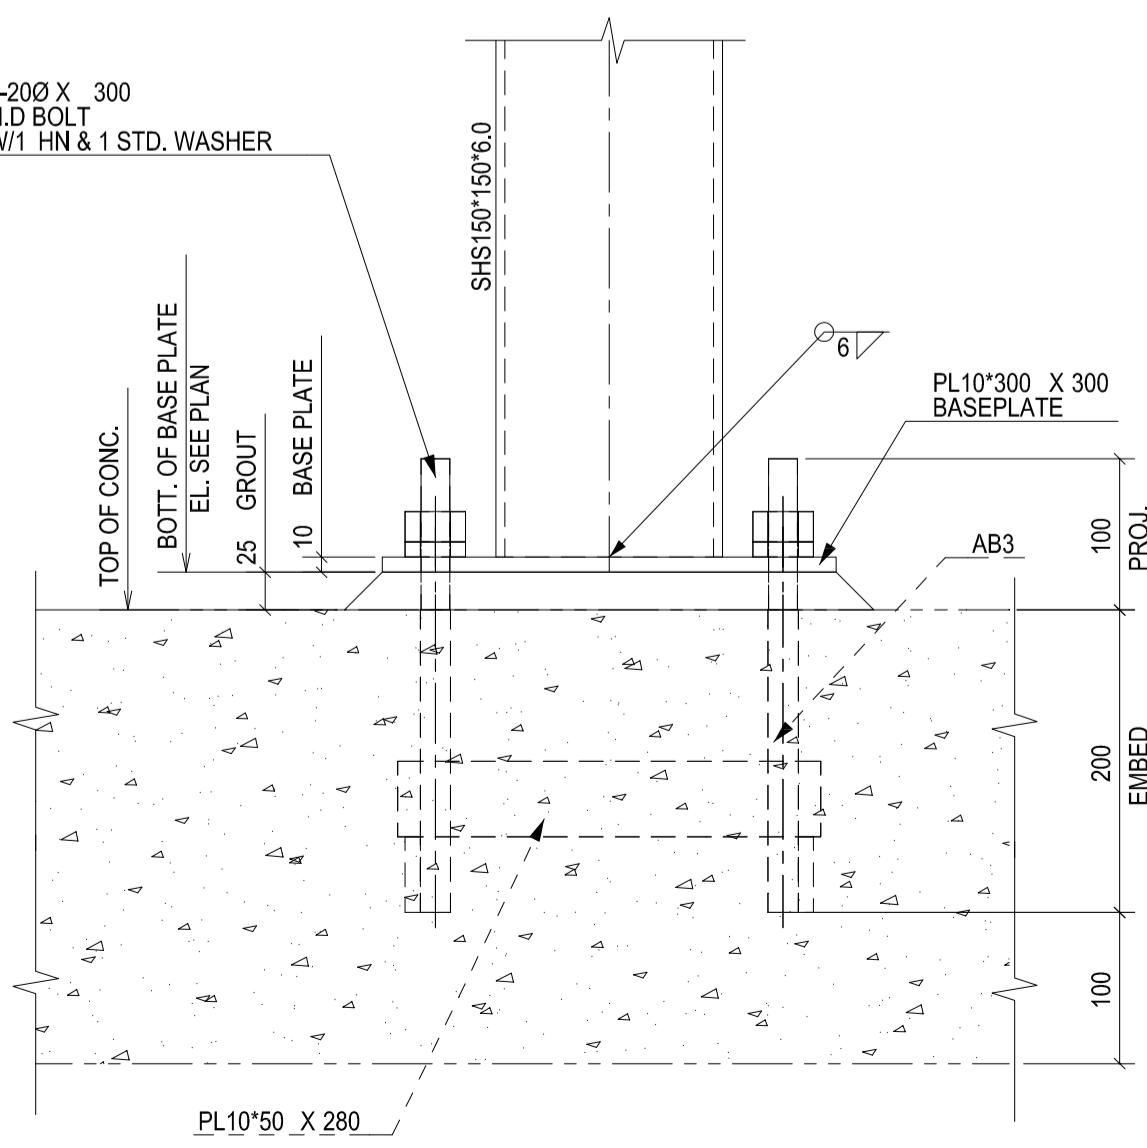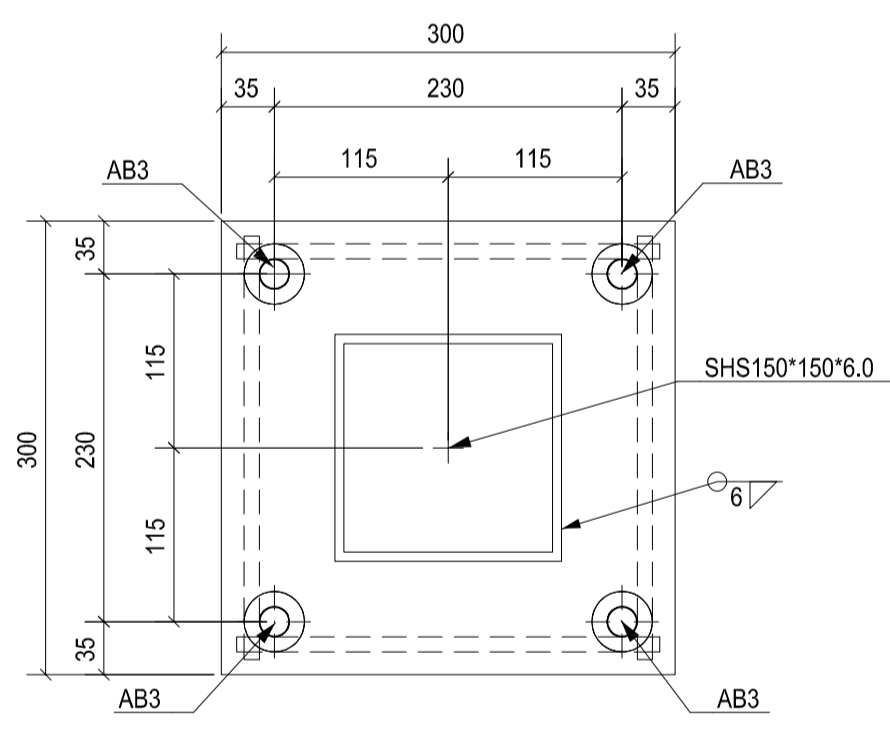

8 REQ'D - MK AB1

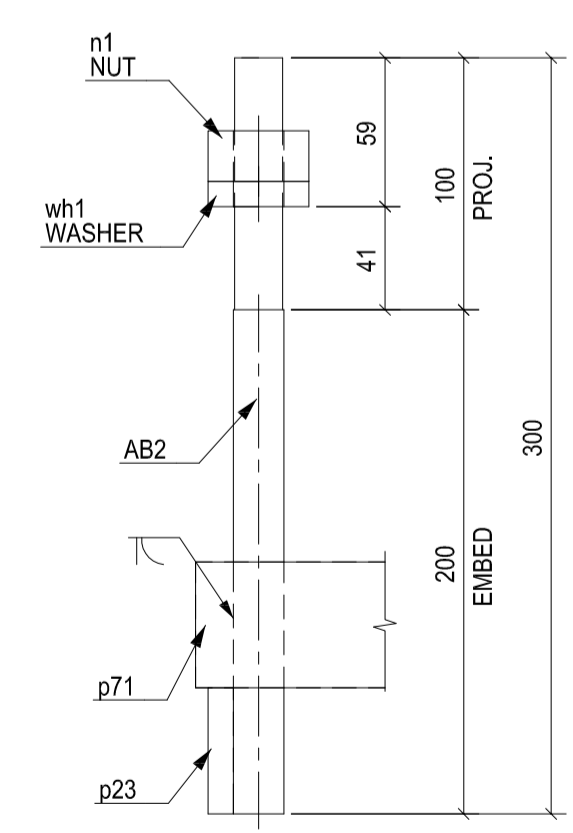

24 REQ'D - MK AB2

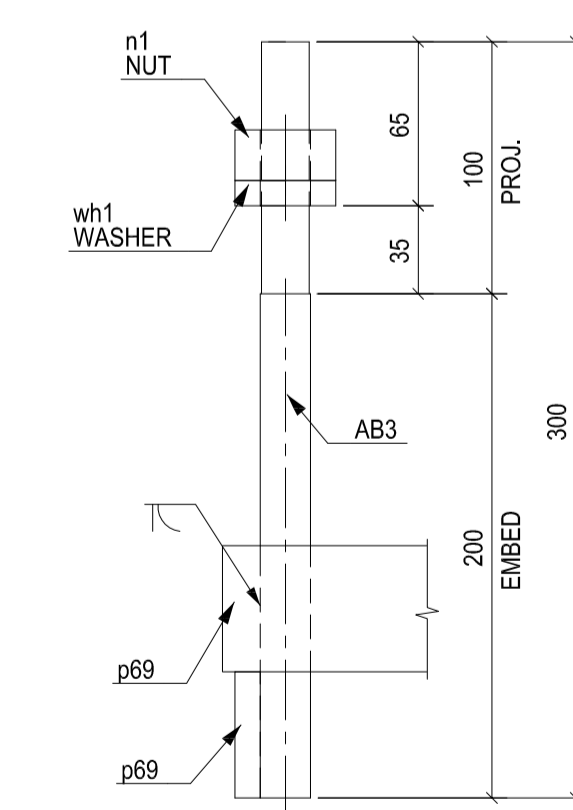

12 REQ'D - MK AB3

FOR APPROVAL  
NOT FOR CONSTRUCTION.

NOTE:  
AWAITING FOR RFI-01 RESPONSE.

Erection Notes


REV	NAME	DATE	DESCRIPTION
C	HU	23/05/17	UPDATED AS PER COMMENTS
B	HU	18/05/17	UPDATED AS PER COMMENTS
A	HU	08/05/17	FOR APPROVAL

**Noel Leeming**  
PAH ROAD

DRAWING TITLE: ANCHOR BOLT DETAILS	ISSUE DATE: 23.05.2017	APPROVAL SENT: 23.05.2017
CONTRACT: Noel Leeming	CHECKED DATE: 23.05.2017	APPROVAL DATE: 23.05.2017
MODELLED BY: ModM	CREATED: 06.05.2017	CHECKED BY: SP
SCALE: 1:3	PROJECT No: 09797	DRAWING No: AB2

REV **C**

5 DETAIL

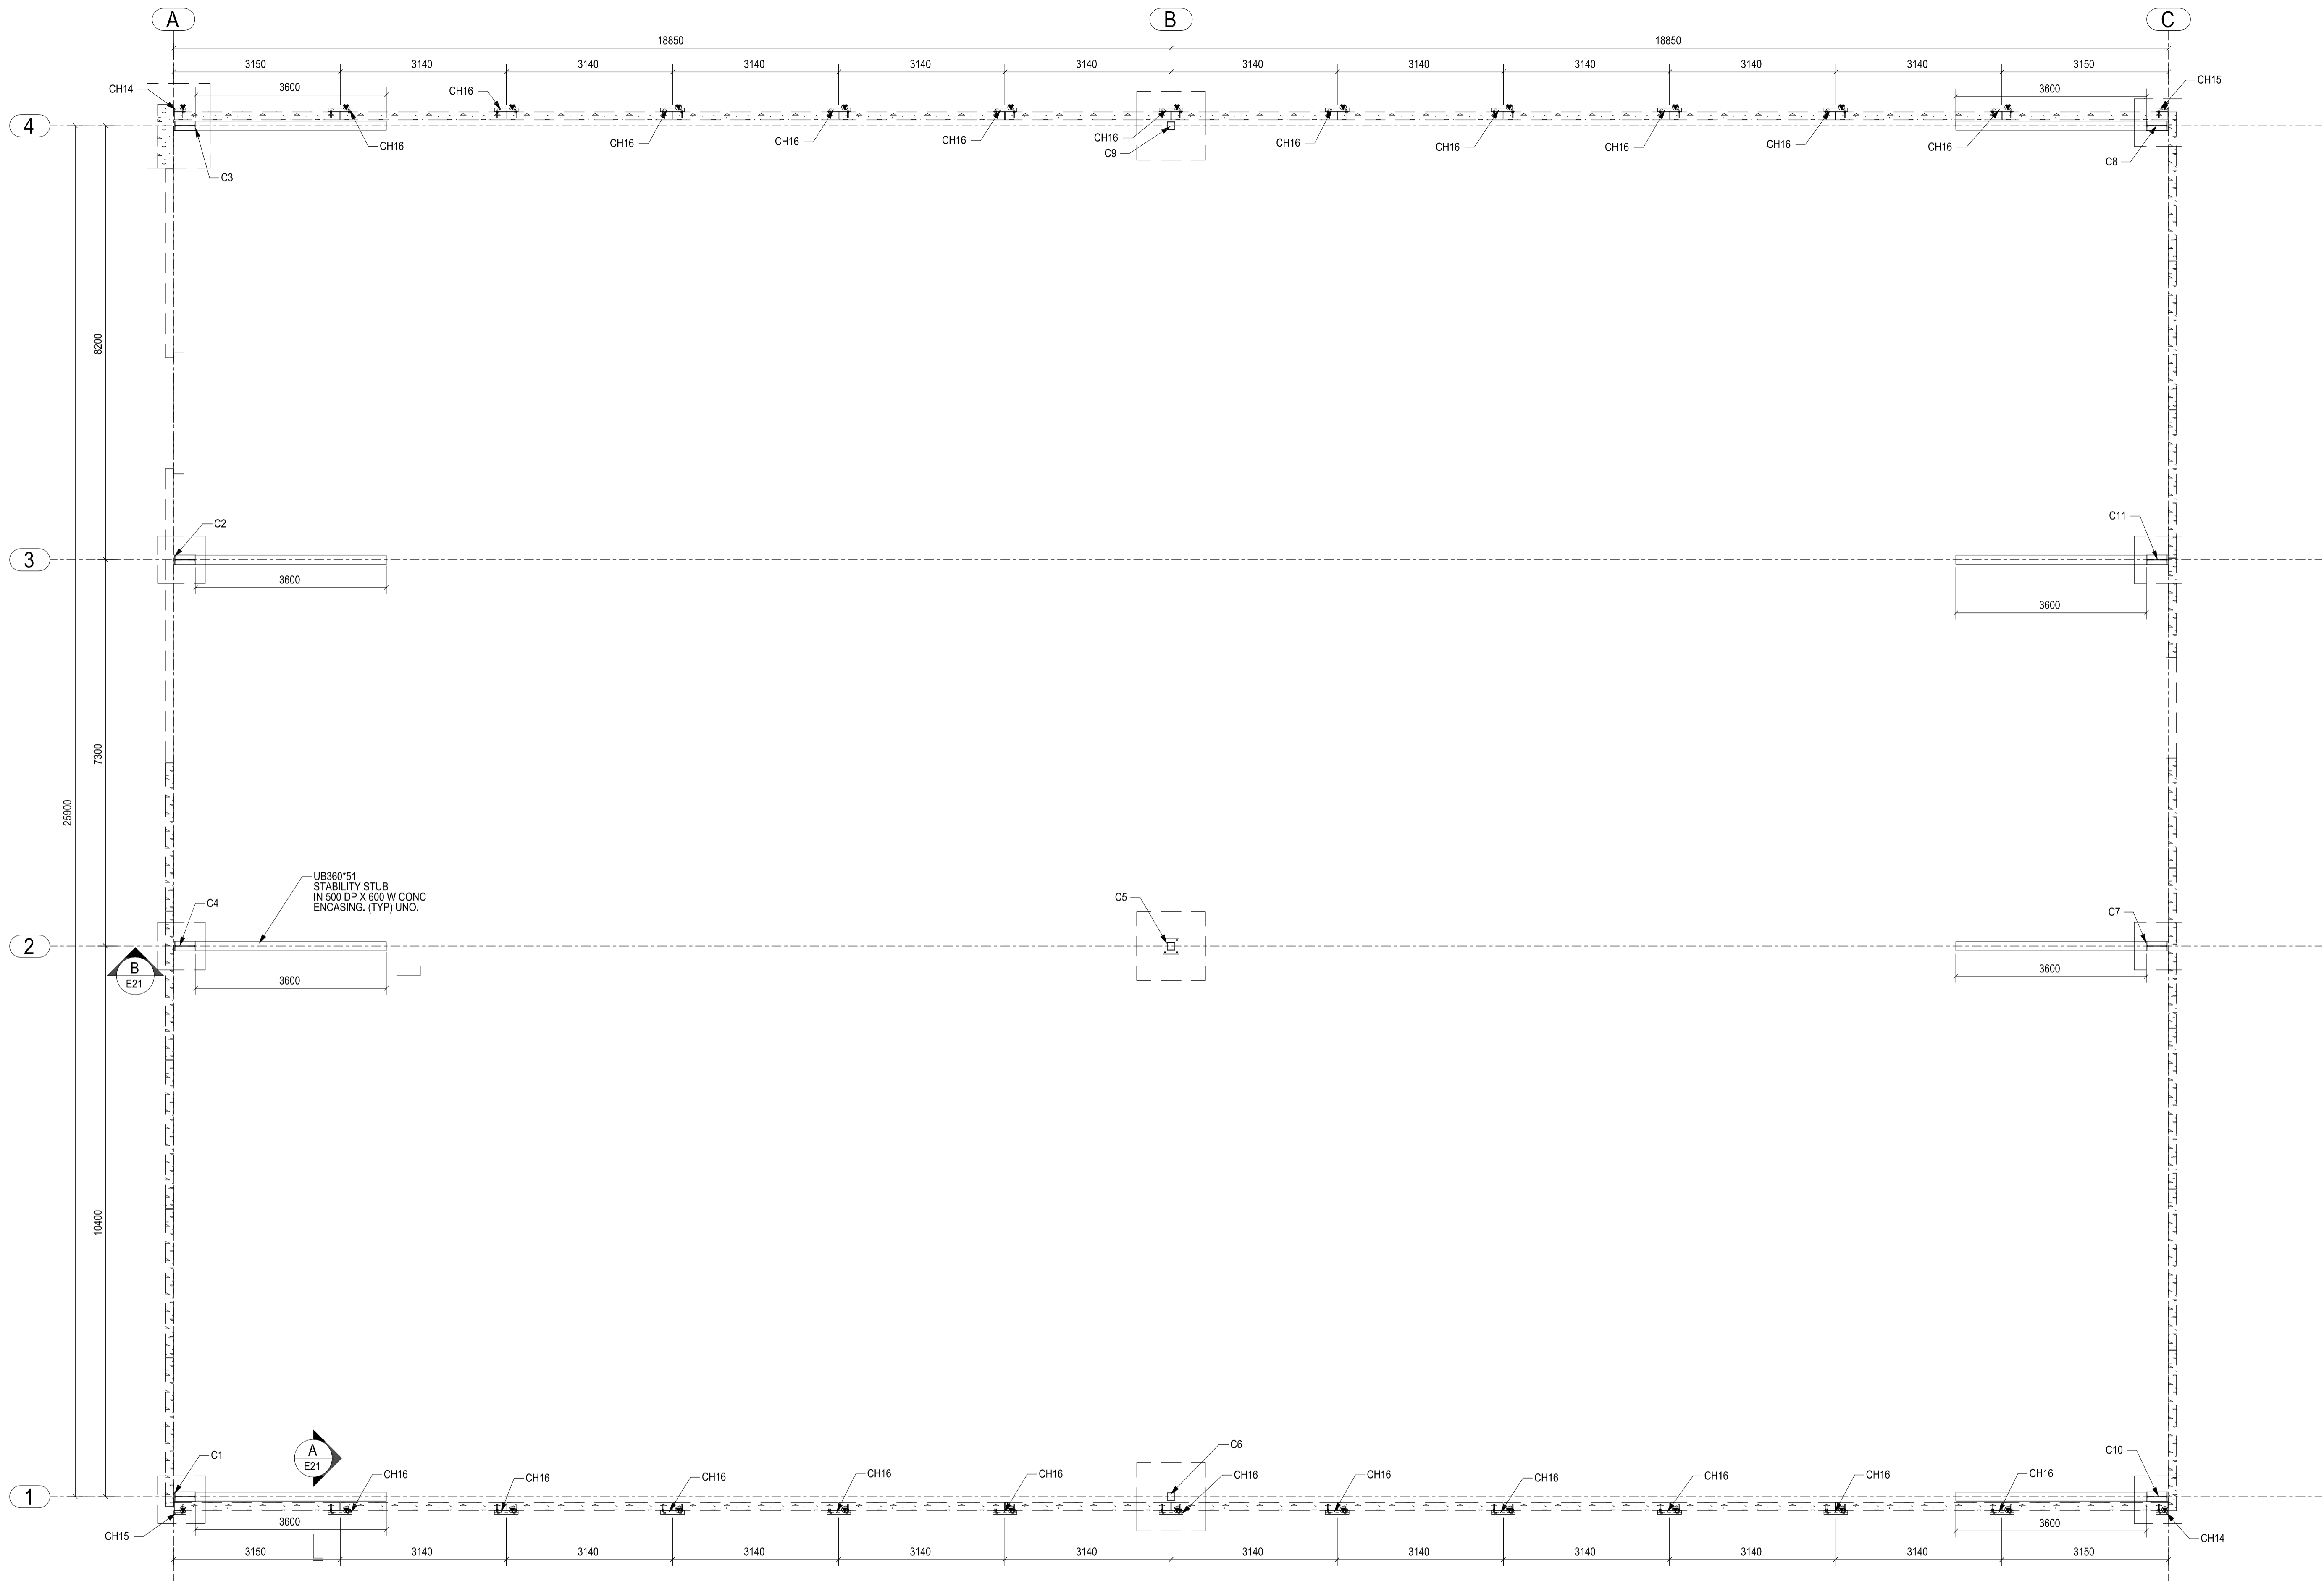


GROUND FLOOR PLAN  
SCALE: - 1:60

NOTE:  
1) CONTRACTOR TO VERIFY ALL DIMENSION  
2) APPROVER TO VERIFY ALL CLOUDED ITEMS  
3) FOR APPROVAL NOT FOR CONSTRUCTION

Erection Notes

REV	NAME	DATE	DESCRIPTION
B	NS	05/06/17	PART MARK ADDED
A	NS	23/05/17	FOR APPROVAL

Noel Leeming PAH ROAD		ISSUE DATE: 06.06.2017	APPROVAL SENT: 05.06.2017
DRAWING TITLE: GROUND FLOOR PLAN		CHECKED DATE: 05.06.2017	APPROVAL DATE: 05.06.2017
CONTRACT: Noel Leeming		MODELLED BY: VS	CREATED: 16.05.2017
SCALE: 1:60		CHECKED BY: VS	APPROVED BY:
PROJECT No: 09797		DRAWING No: E01	REV. B

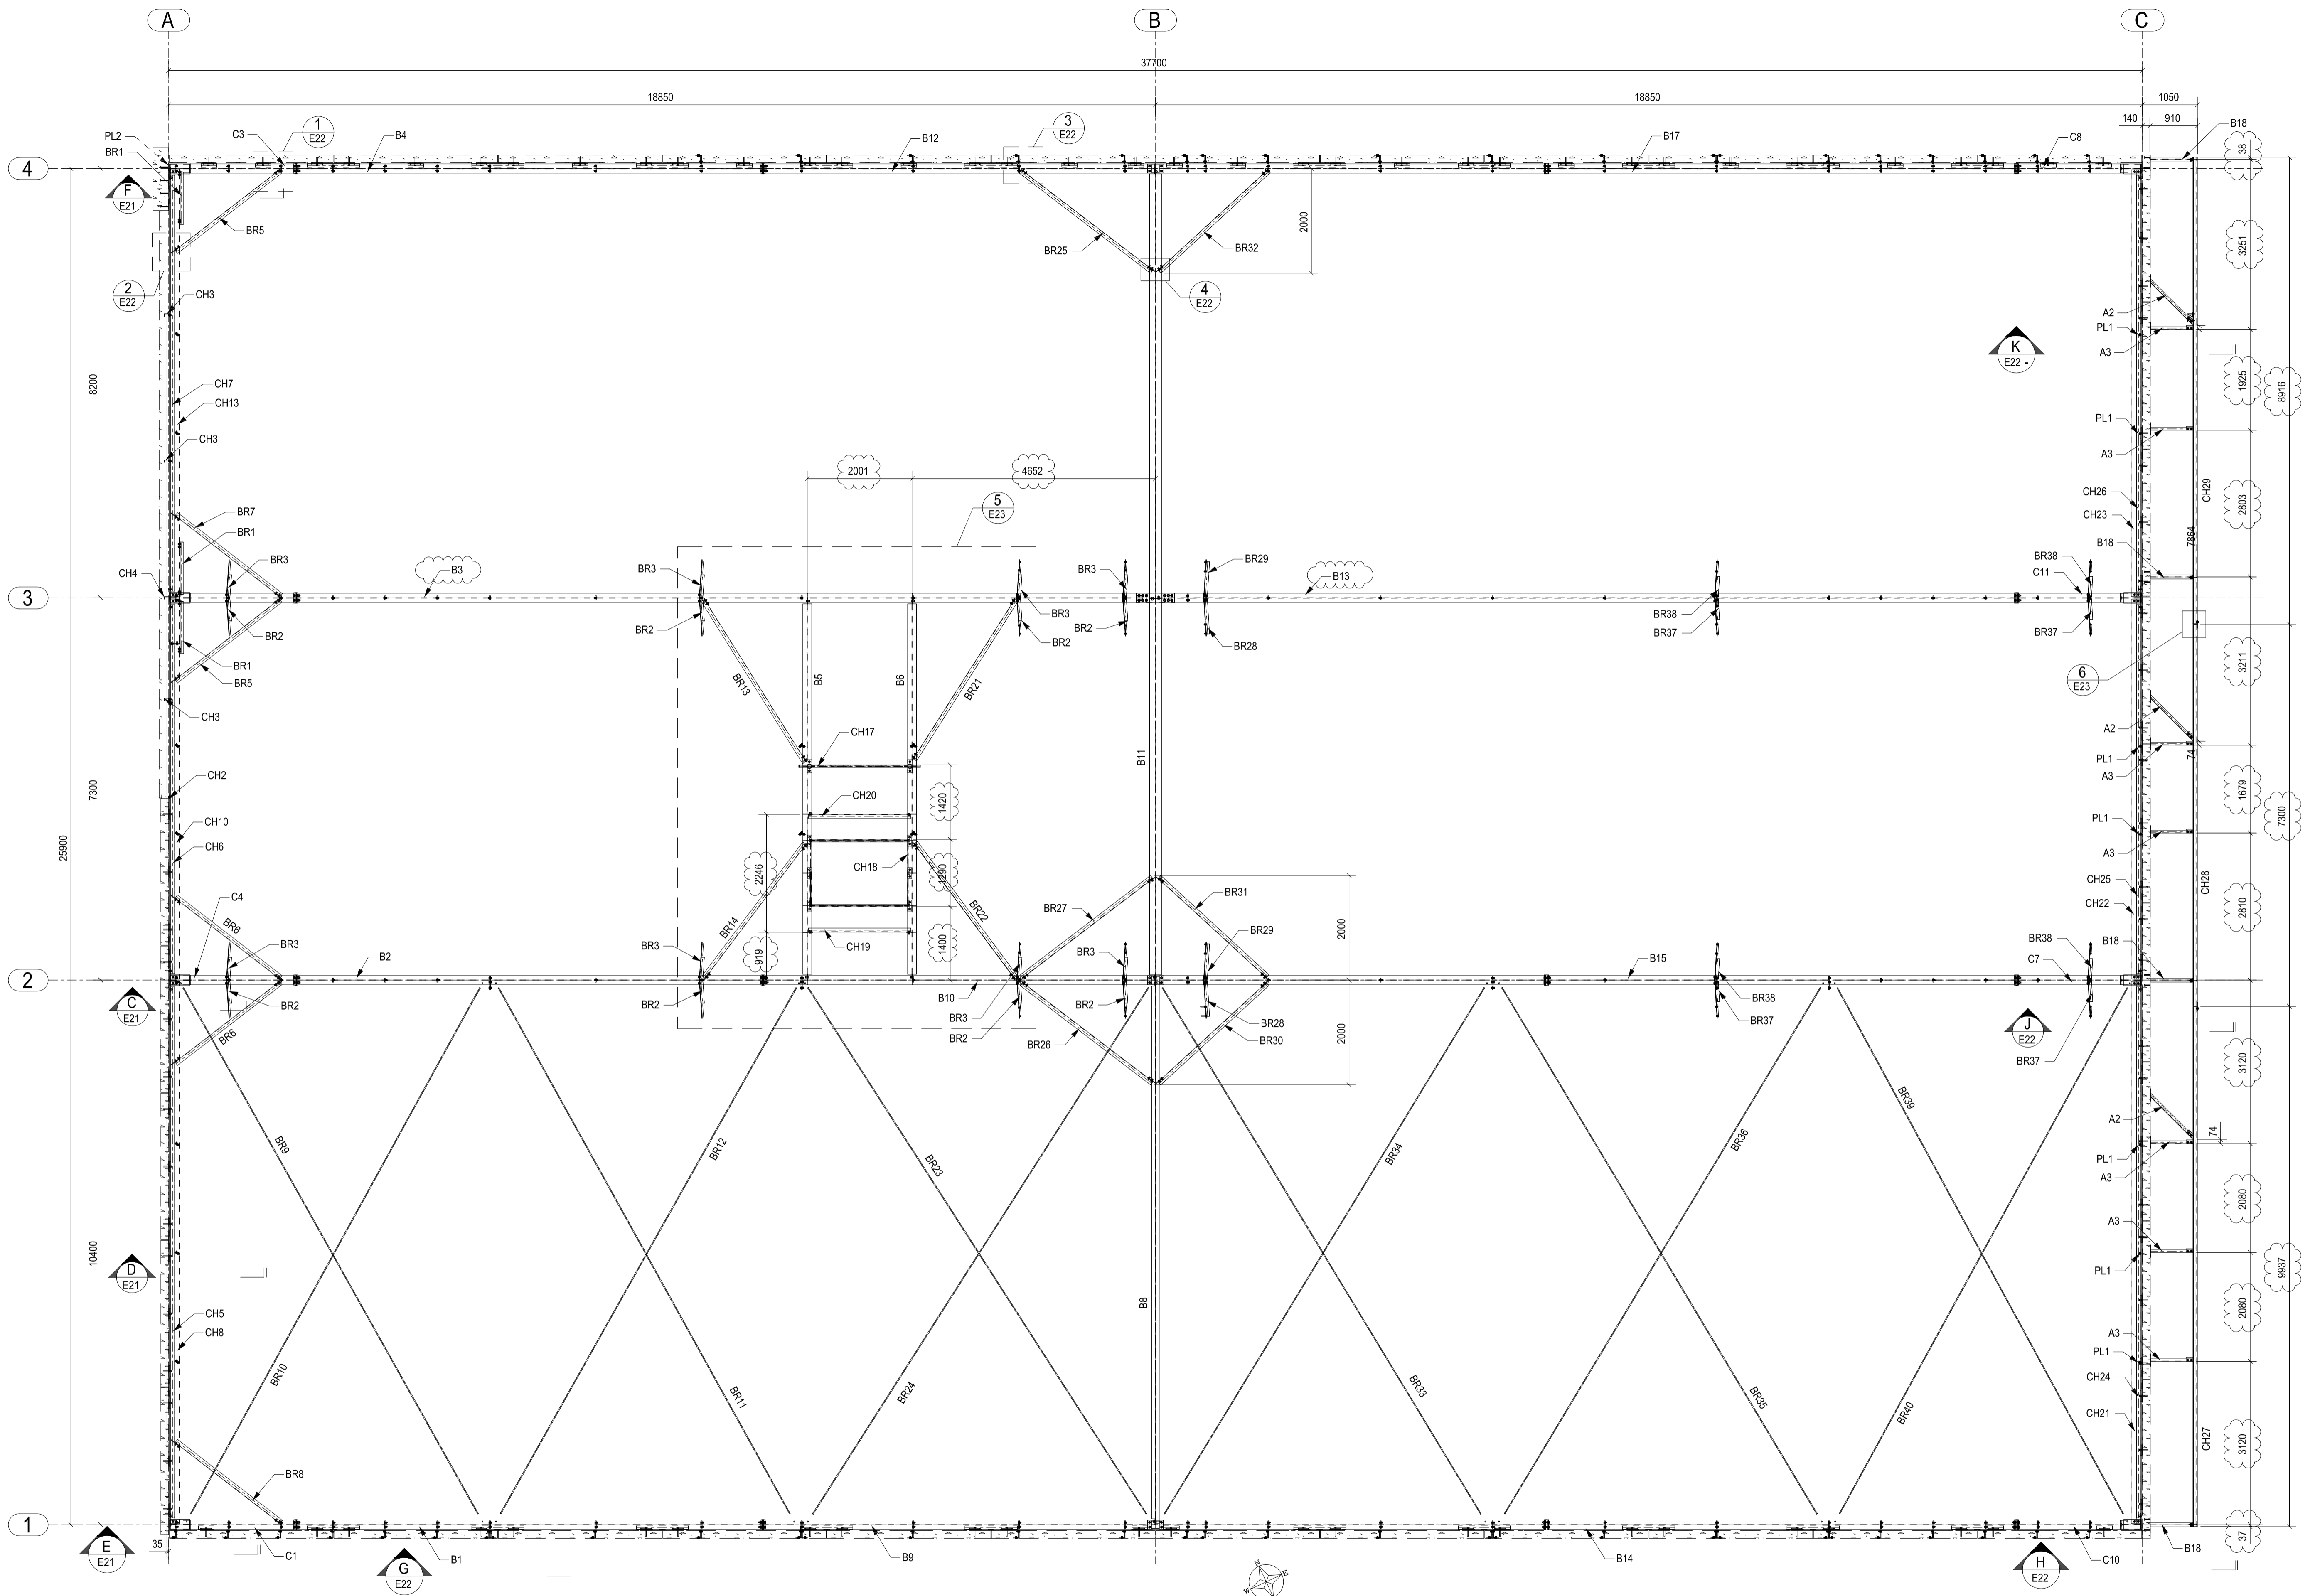

ROOF FRAMING PLAN  
SCALE: 1:60













NOTE:  
1) CONTRACTOR TO VERIFY ALL DIMENSION  
2) APPROVER TO VERIFY ALL CLOUDED ITEMS  
3) FOR APPROVAL NOT FOR CONSTRUCTION

Erection Notes

REV	NAME	DATE	DESCRIPTION
F	NS	08/06/17	UPDATED AS PER COMMENT
E	NS	05/06/17	PART MARK ADDED
D	HDP	02/06/17	REID BRACING SIZE CHANGED AS PER RFI RESPONSE
C	SS	01/06/17	UPDATED AS PER GIVEN MARKUP
B	SS	31/05/17	UPDATED AS PER GIVEN MARKUP
A	NS	23/05/17	FOR APPROVAL

Noel Leeming  
PAH ROAD

DRAWING TITLE:	ROOF FRAMING PLAN	ISSUE DATE:	08.06.2017	APPROVAL SENT:	08.06.2017
CONTRACT:	Noel Leeming	CHECKED DATE:	08.06.2017	APPROVAL DATE:	08.06.2017
MODELLED BY:	VS	CREATED:	16.05.2017	CHECKED BY:	VS
SCALE:	PROJECT No. 09797	DRAWING No.	E02	REV.	F

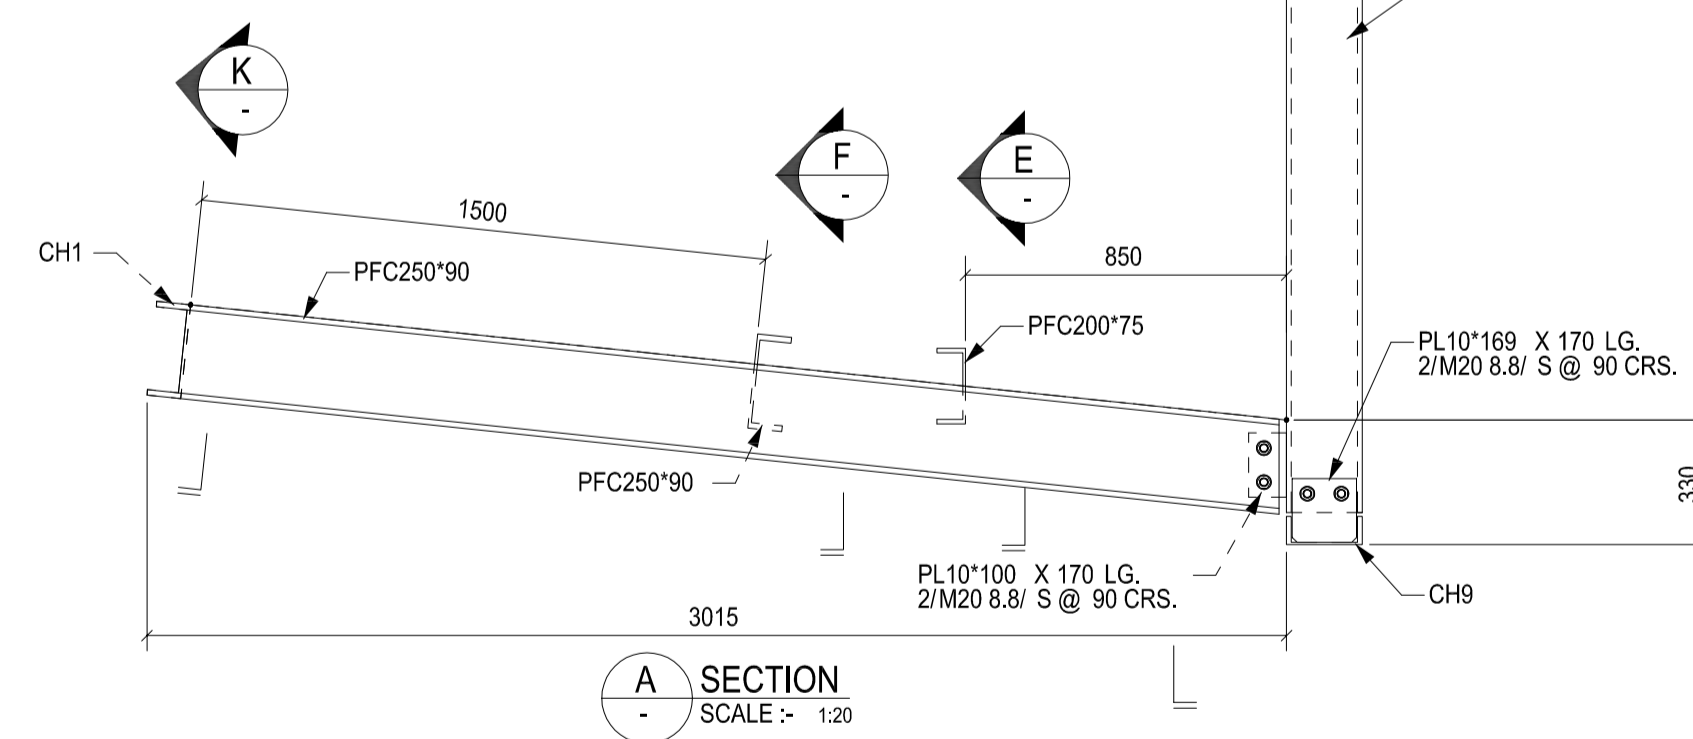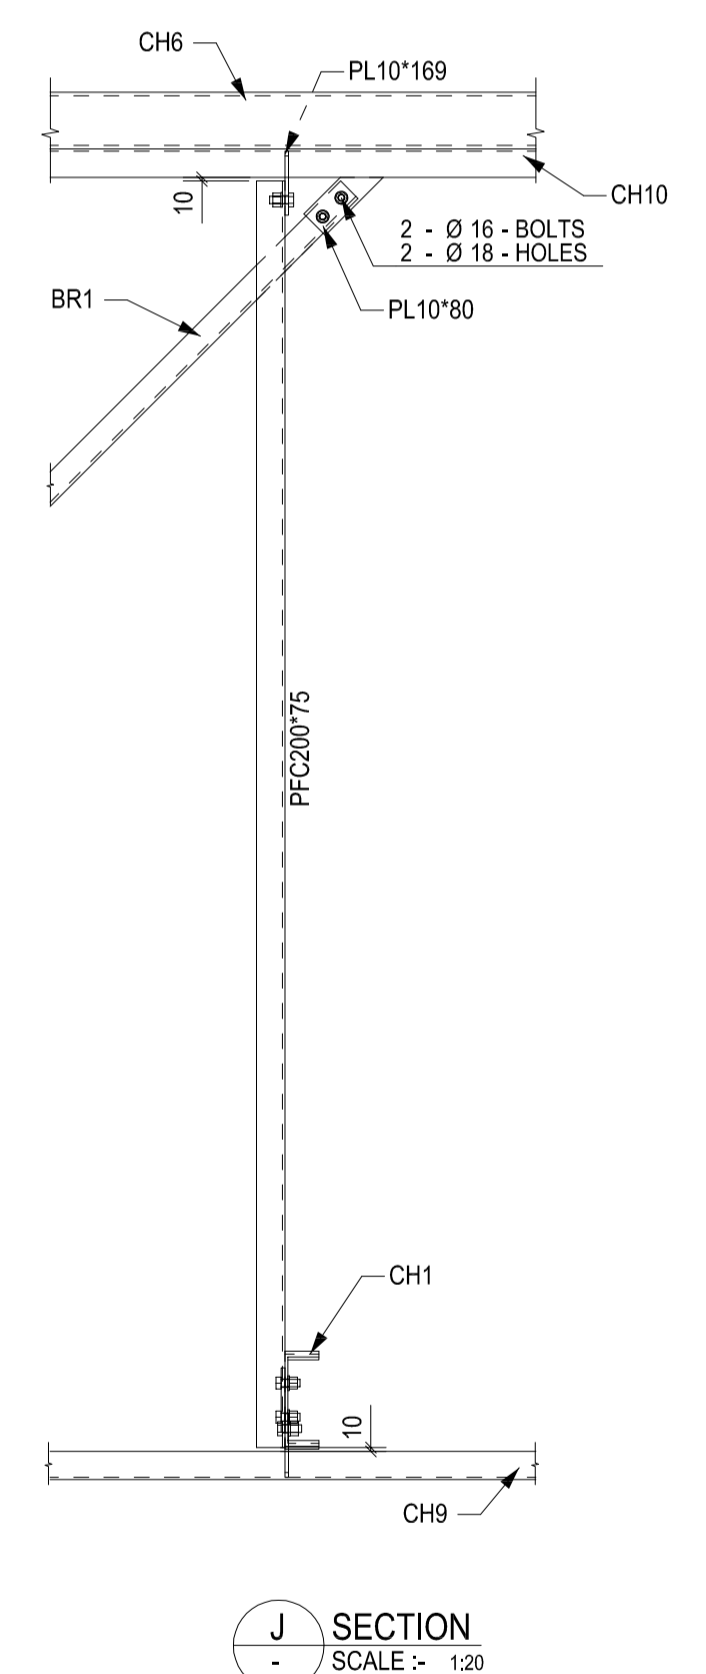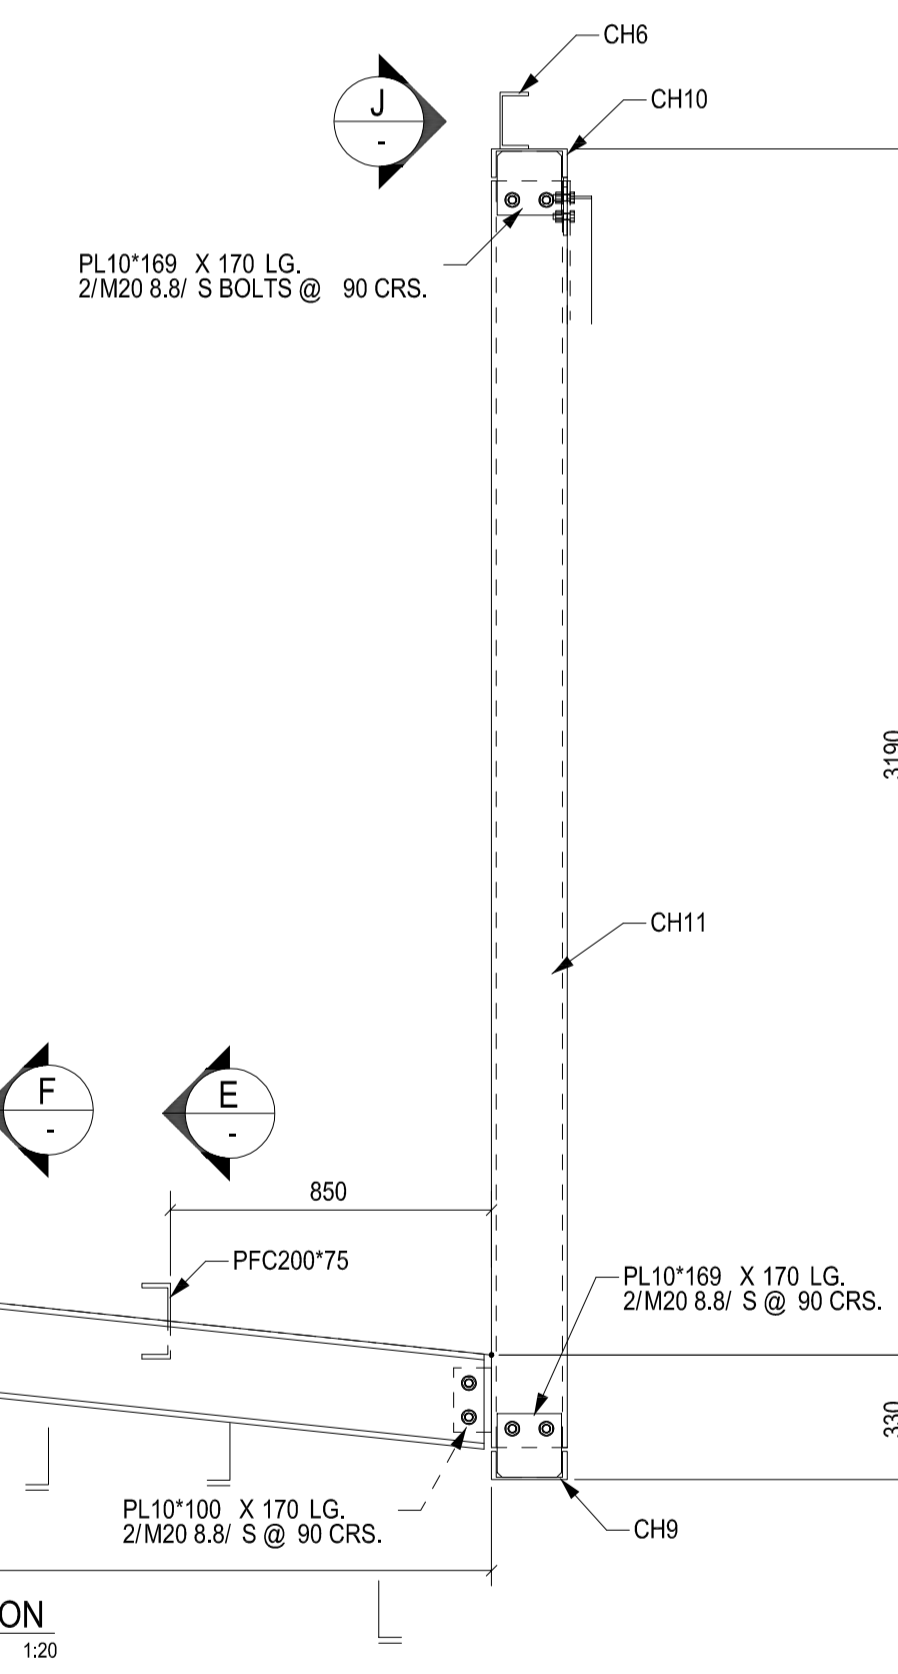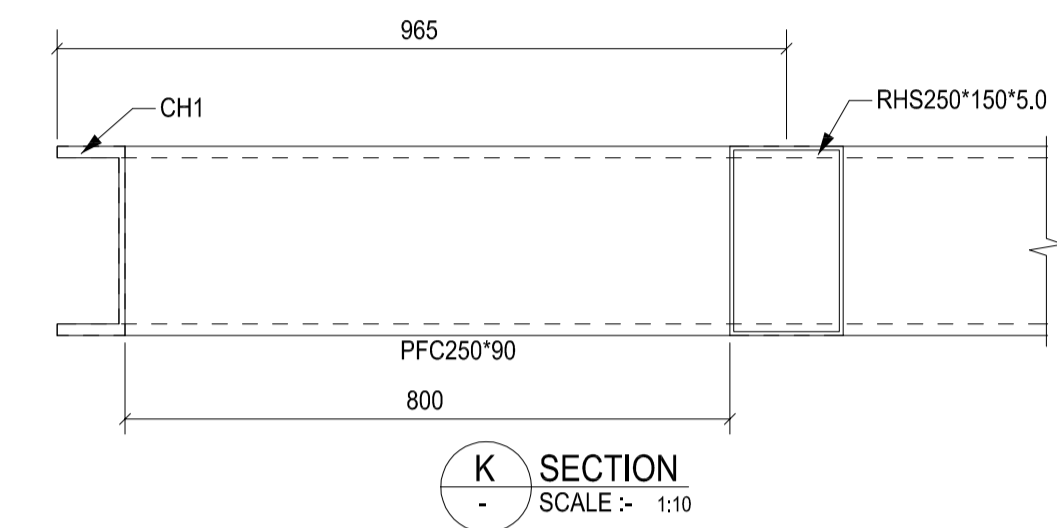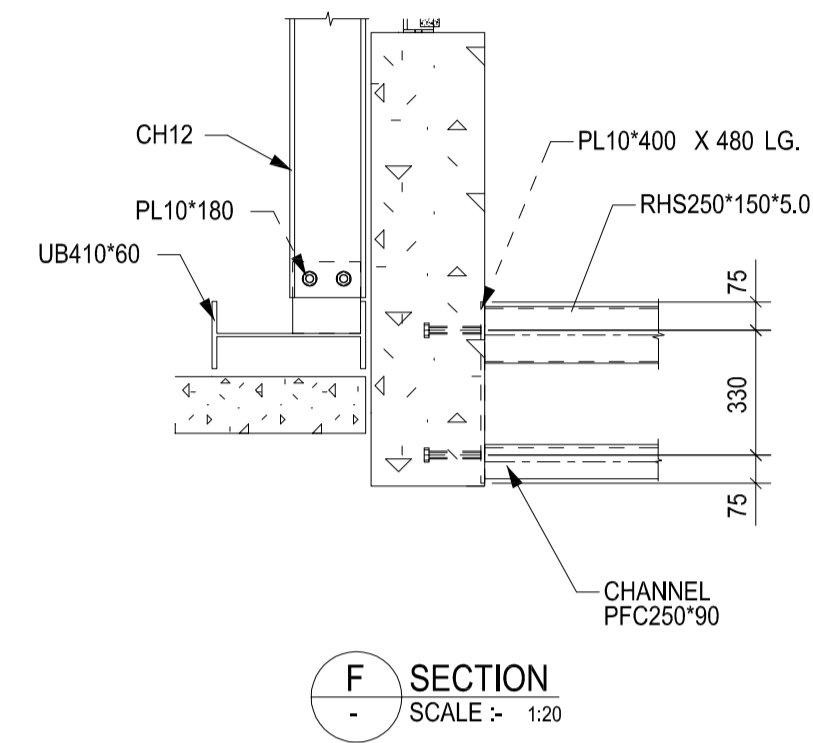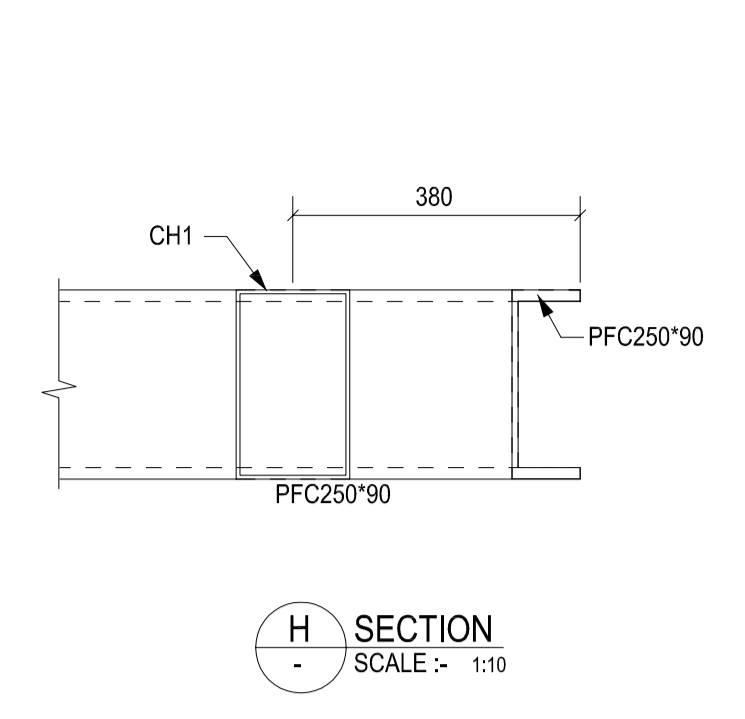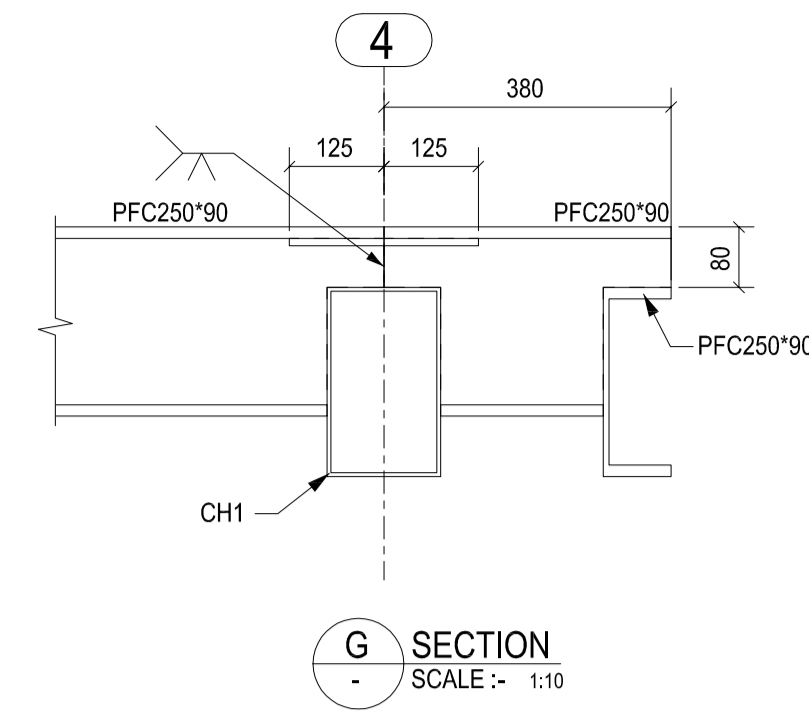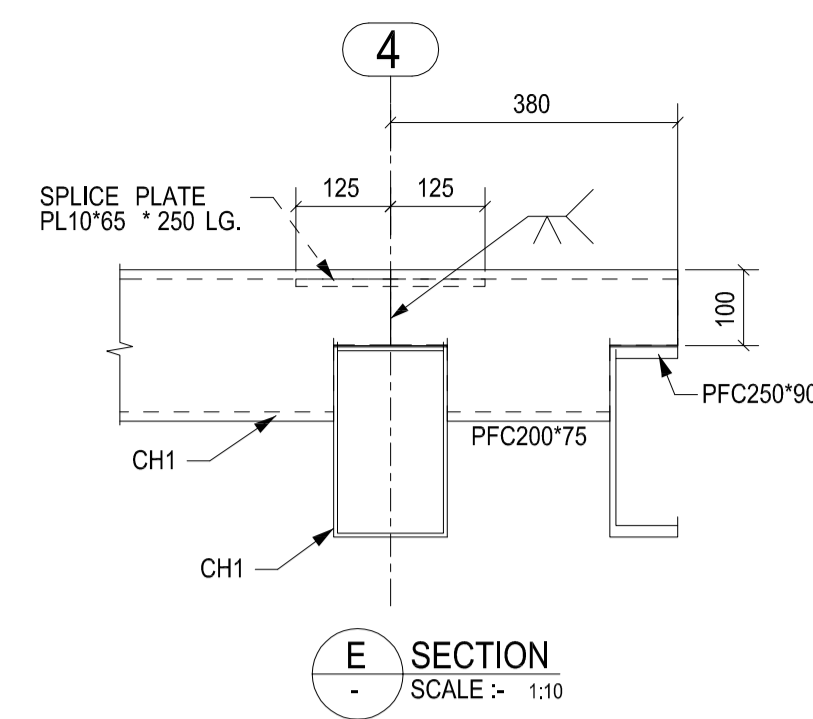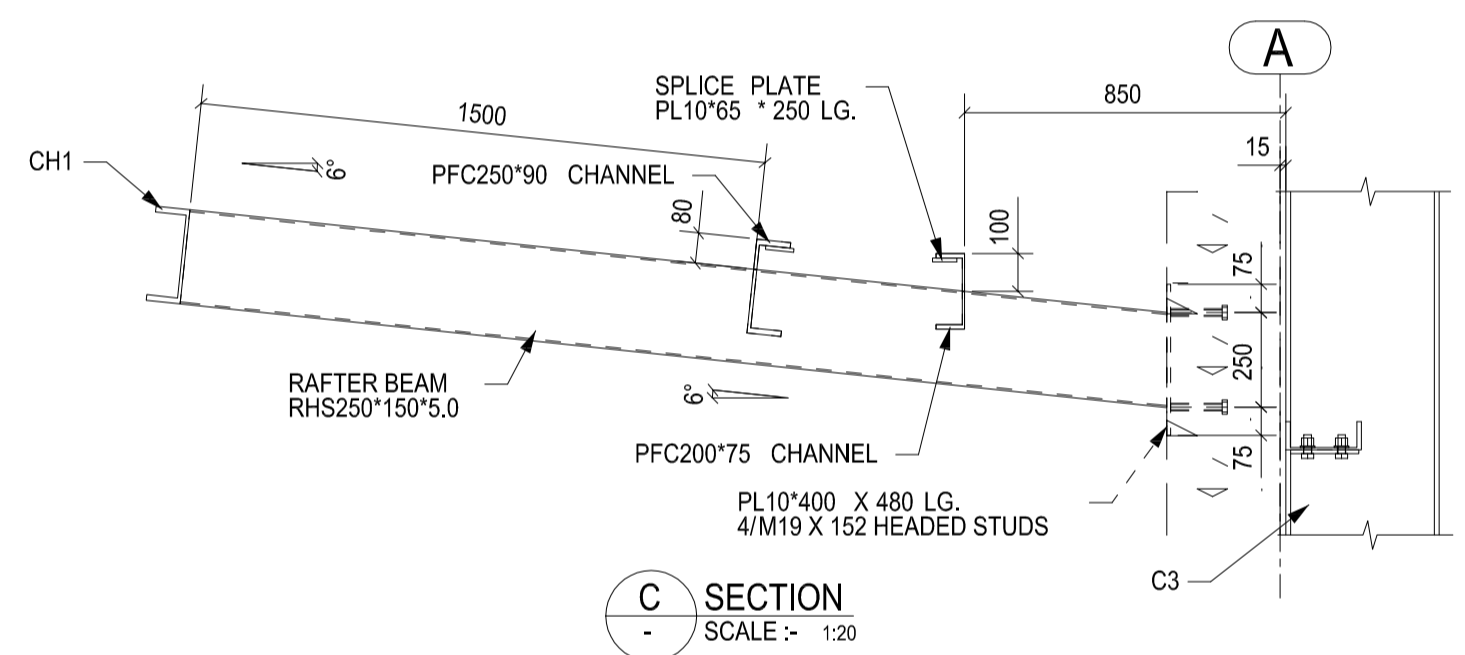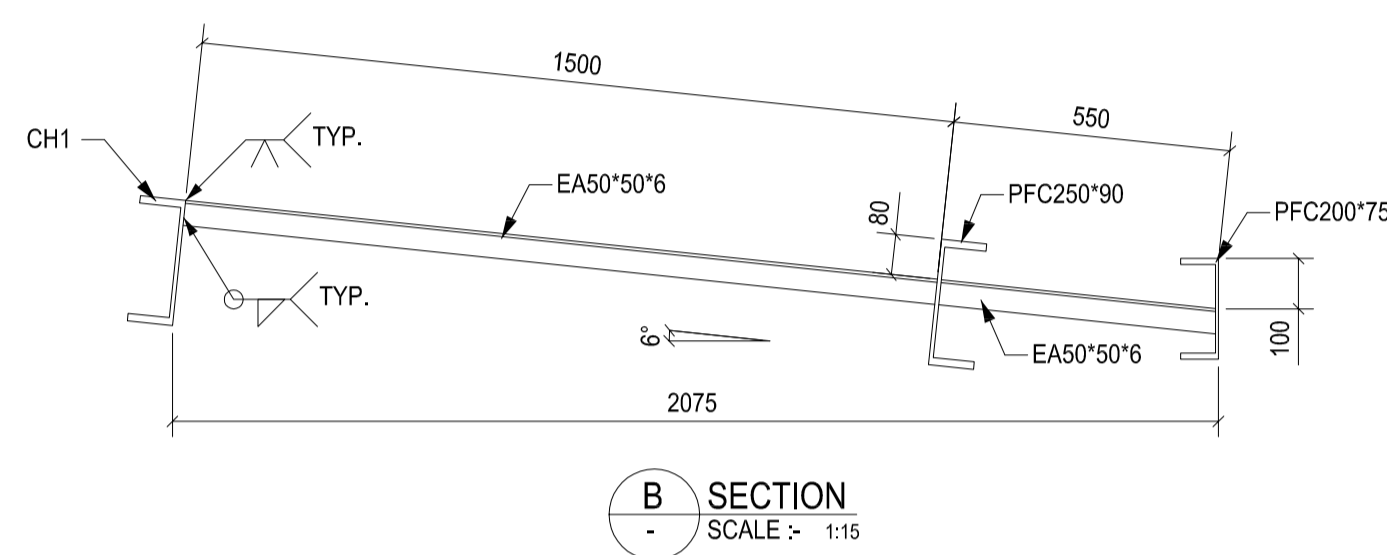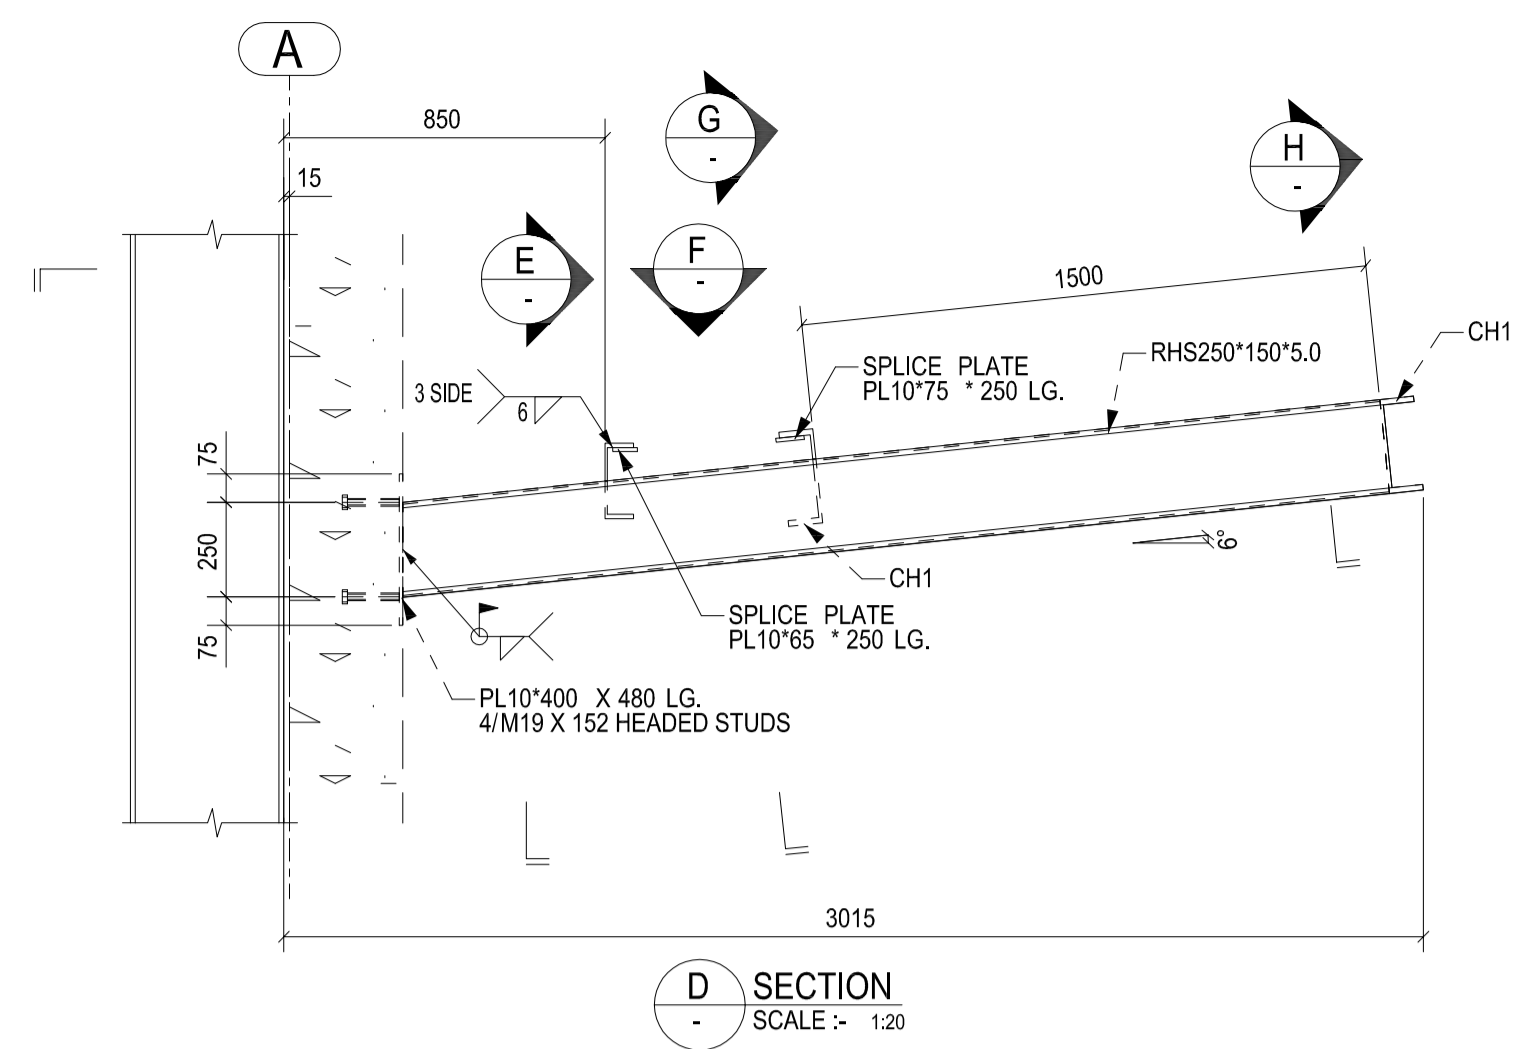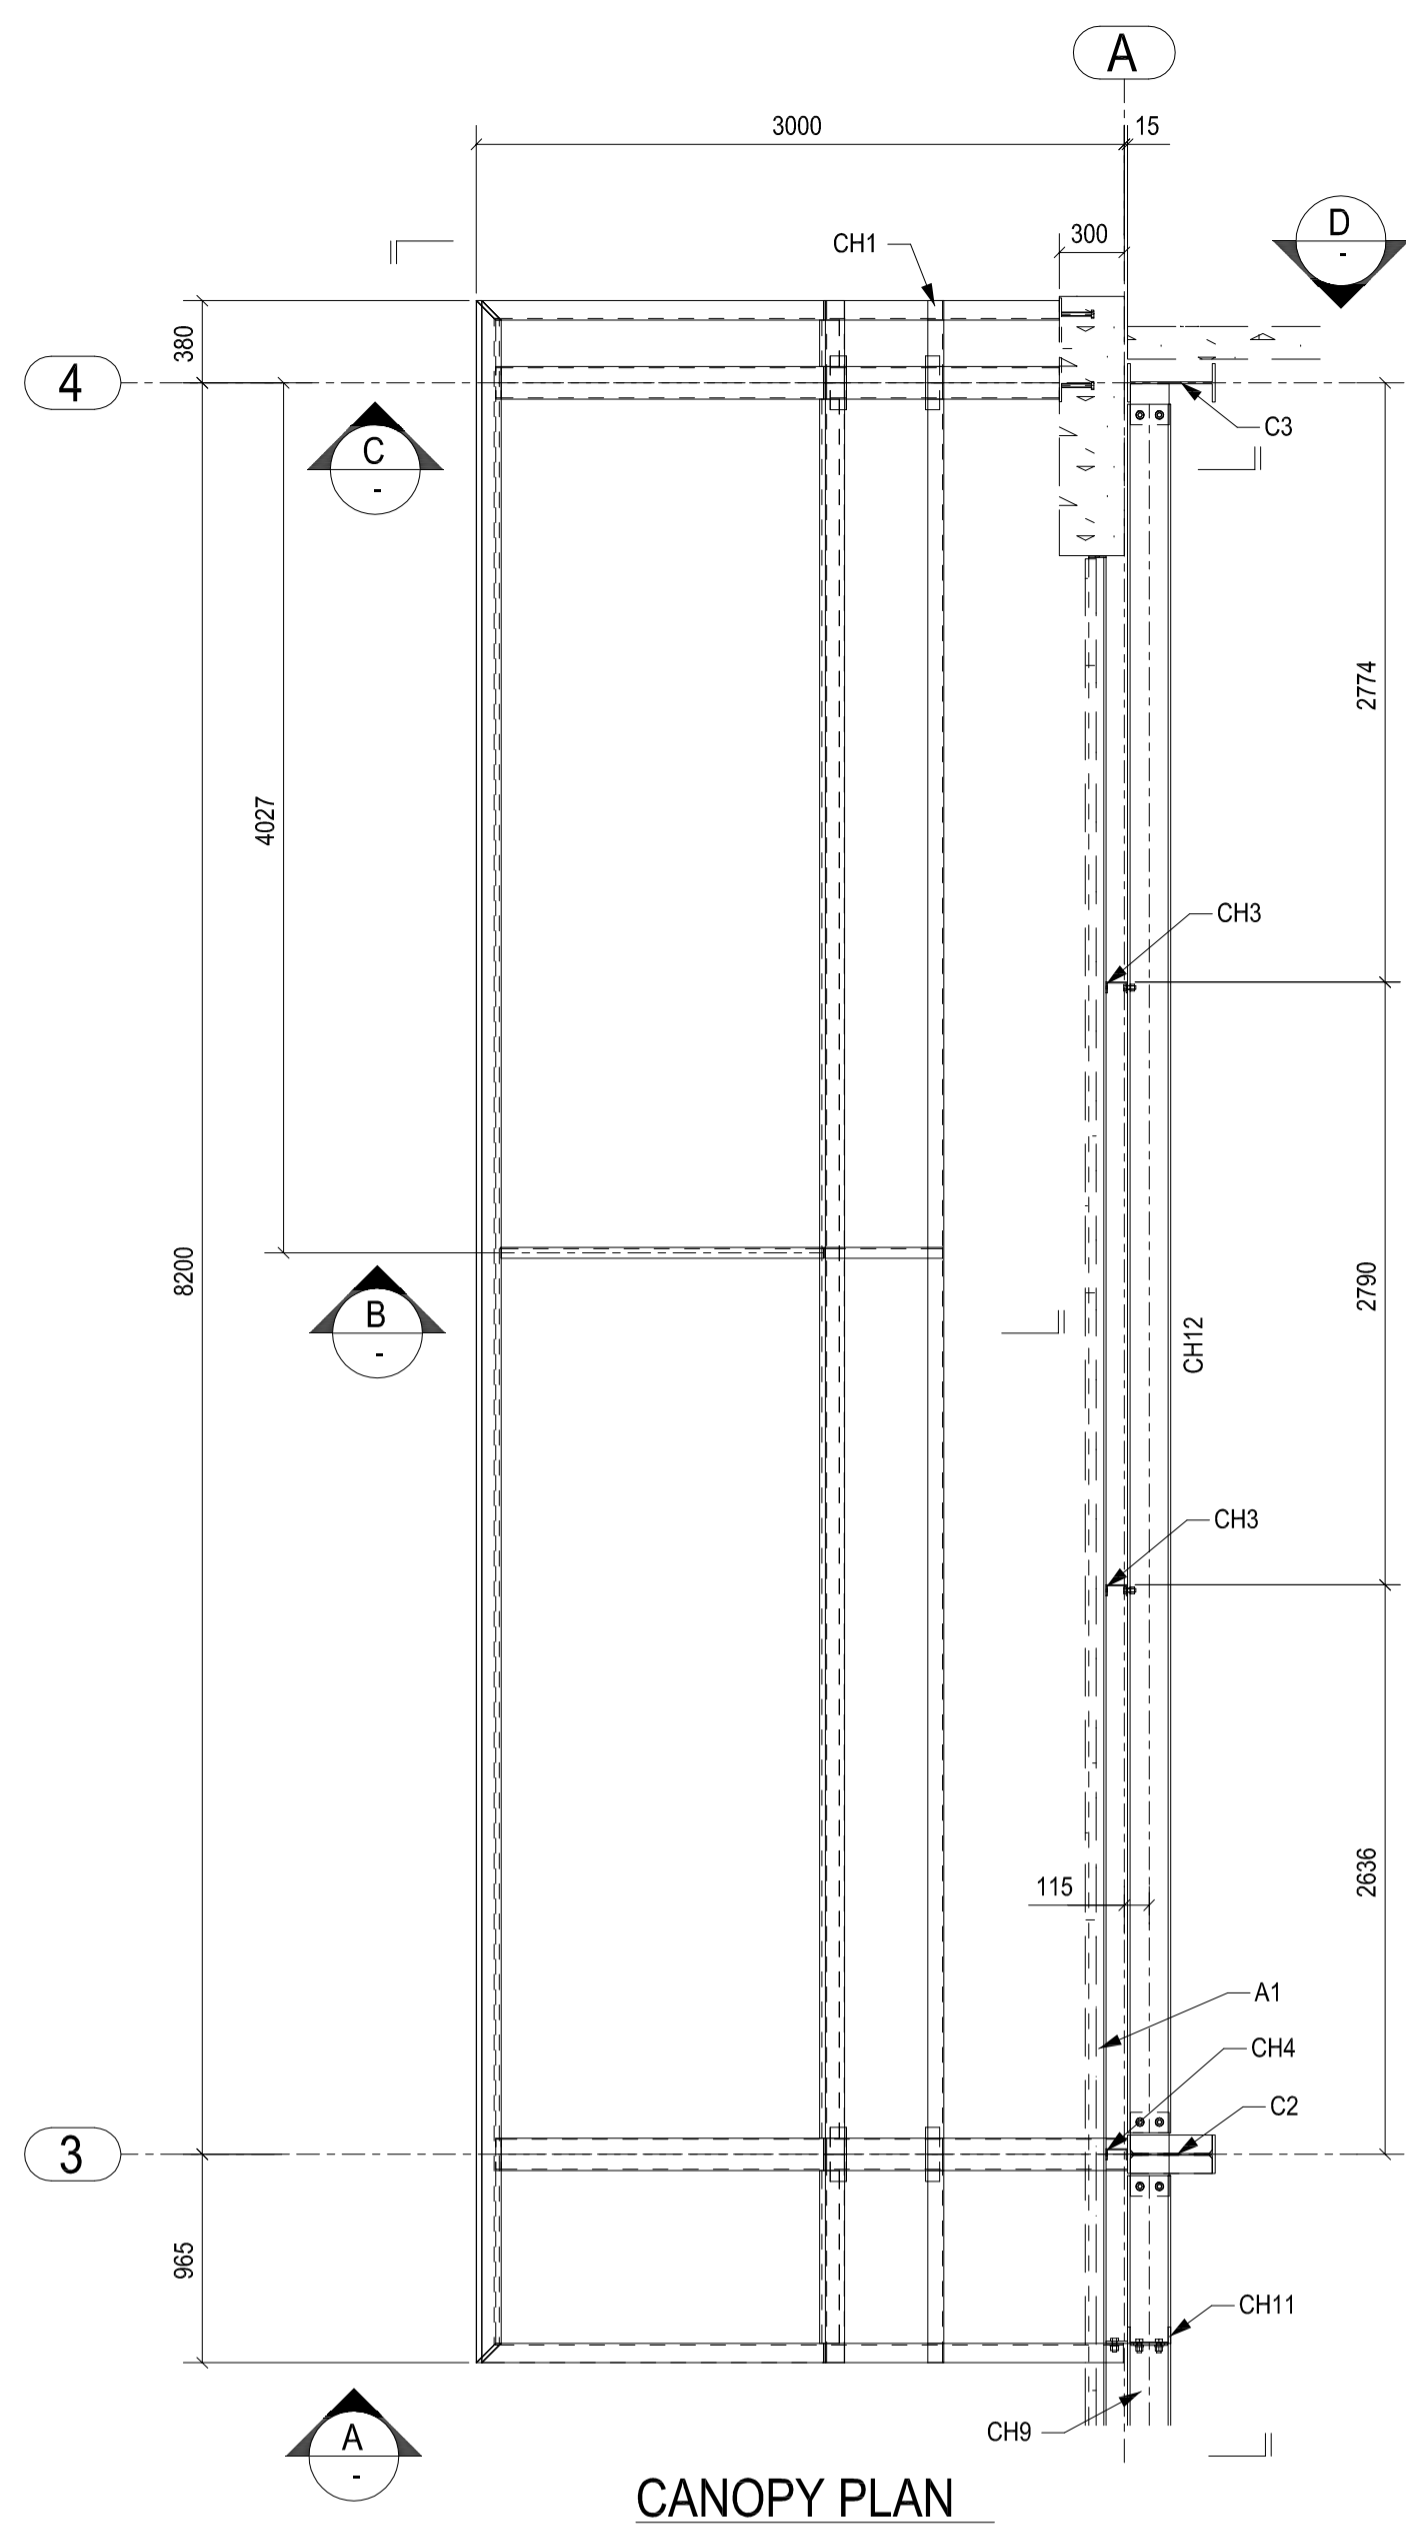

**NOTE:**  
 1) CONTRACTOR TO VERIFY ALL DIMENSION  
 2) APPROVER TO VERIFY ALL CLOUDED ITEMS  
 3) FOR APPROVAL NOT FOR CONSTRUCTION


**Erection Notes**

REV	NAME	DATE	DESCRIPTION
C	NS	05/06/17	PART MARK ADDED
B	SS	31/05/17	UPADTAE AS PER GIVEN MARK UP
A	SD	23/05/17	FOR APPROVAL

**Noel Leeming**  
PAH ROAD

DRAWING TITLE: CANOPY PLAN	ISSUE DATE: 06.06.2017	APPROVAL SENT: 05.06.2017
CONTRACT: Noel Leeming	CHECKED DATE: 05.06.2017	APPROVAL DATE: 05.06.2017
MODELLED BY: VS	CREATED: 16.05.2017	CHECKED BY: VS
SCALE: 1:10	PROJECT No: 09797	DRAWING No: E03

REV. C

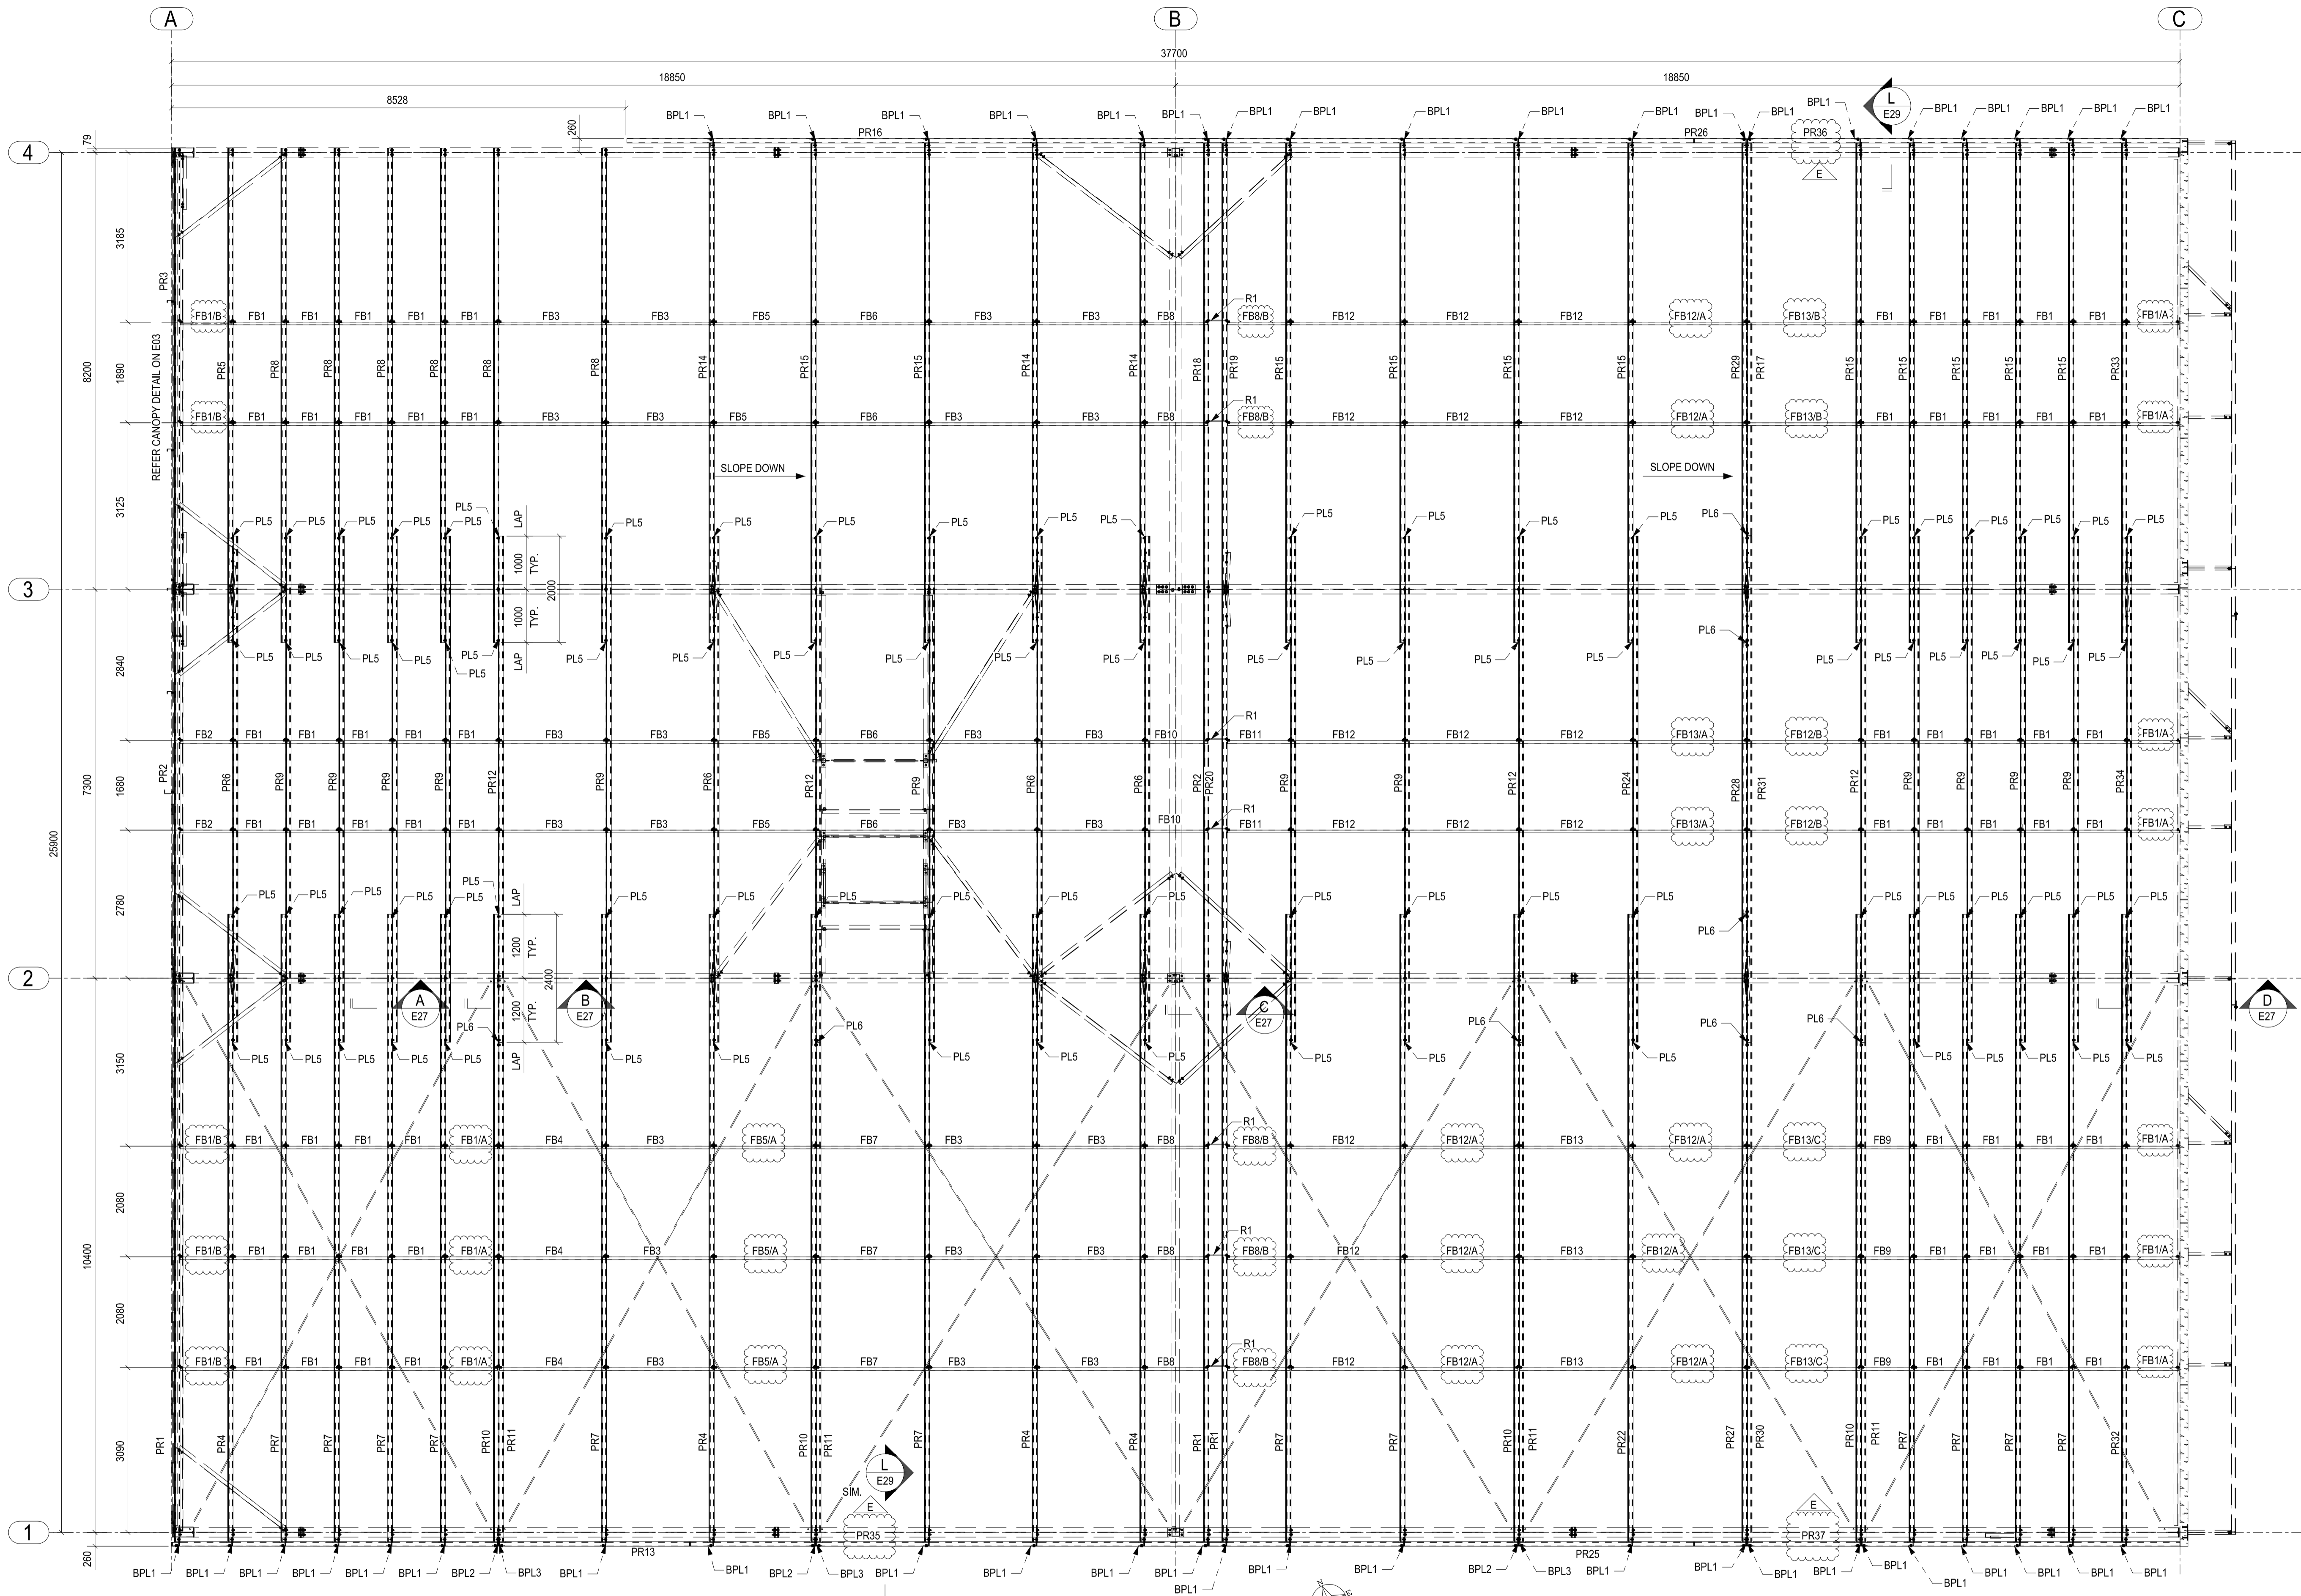

ROOF PURLIN FRAMING PLAN  
SCALE:- 1:60

**NOTE:**  
 1) CONTRACTOR TO VERIFY ALL DIMENSION  
 2) APPROVER TO VERIFY ALL CLOUDED ITEMS  
 3) FOR APPROVAL NOT FOR CONSTRUCTION



**Erection Notes**

REV	NAME	DATE	DESCRIPTION
E	SS	22/06/17	UPDATED AS PER COMMENT
D	NS	08/06/17	UPDATED AS PER COMMENT
C	NS	05/06/17	PART MARK ADDED
B	SS	31/05/17	UPADTAE AS PER GIVEN MARK UP
A	SD	23/05/17	FOR APPROVAL

**Noel Leeming  
PAH ROAD**

DRAWING TITLE: ROOF PURLIN FRAMING PLAN	ISSUE DATE: 22.06.2017	APPROVAL SENT: 22.06.2017
CONTRACT: N941 Leeming	CHECKED DATE: 22.06.2017	APPROVAL DATE: 22.06.2017
MODELLED BY: VS	CREATED: 20.05.2017	CHECKED BY: VS
SCALE: 1:60	PROJECT No: 09797	DRAWING No: E04



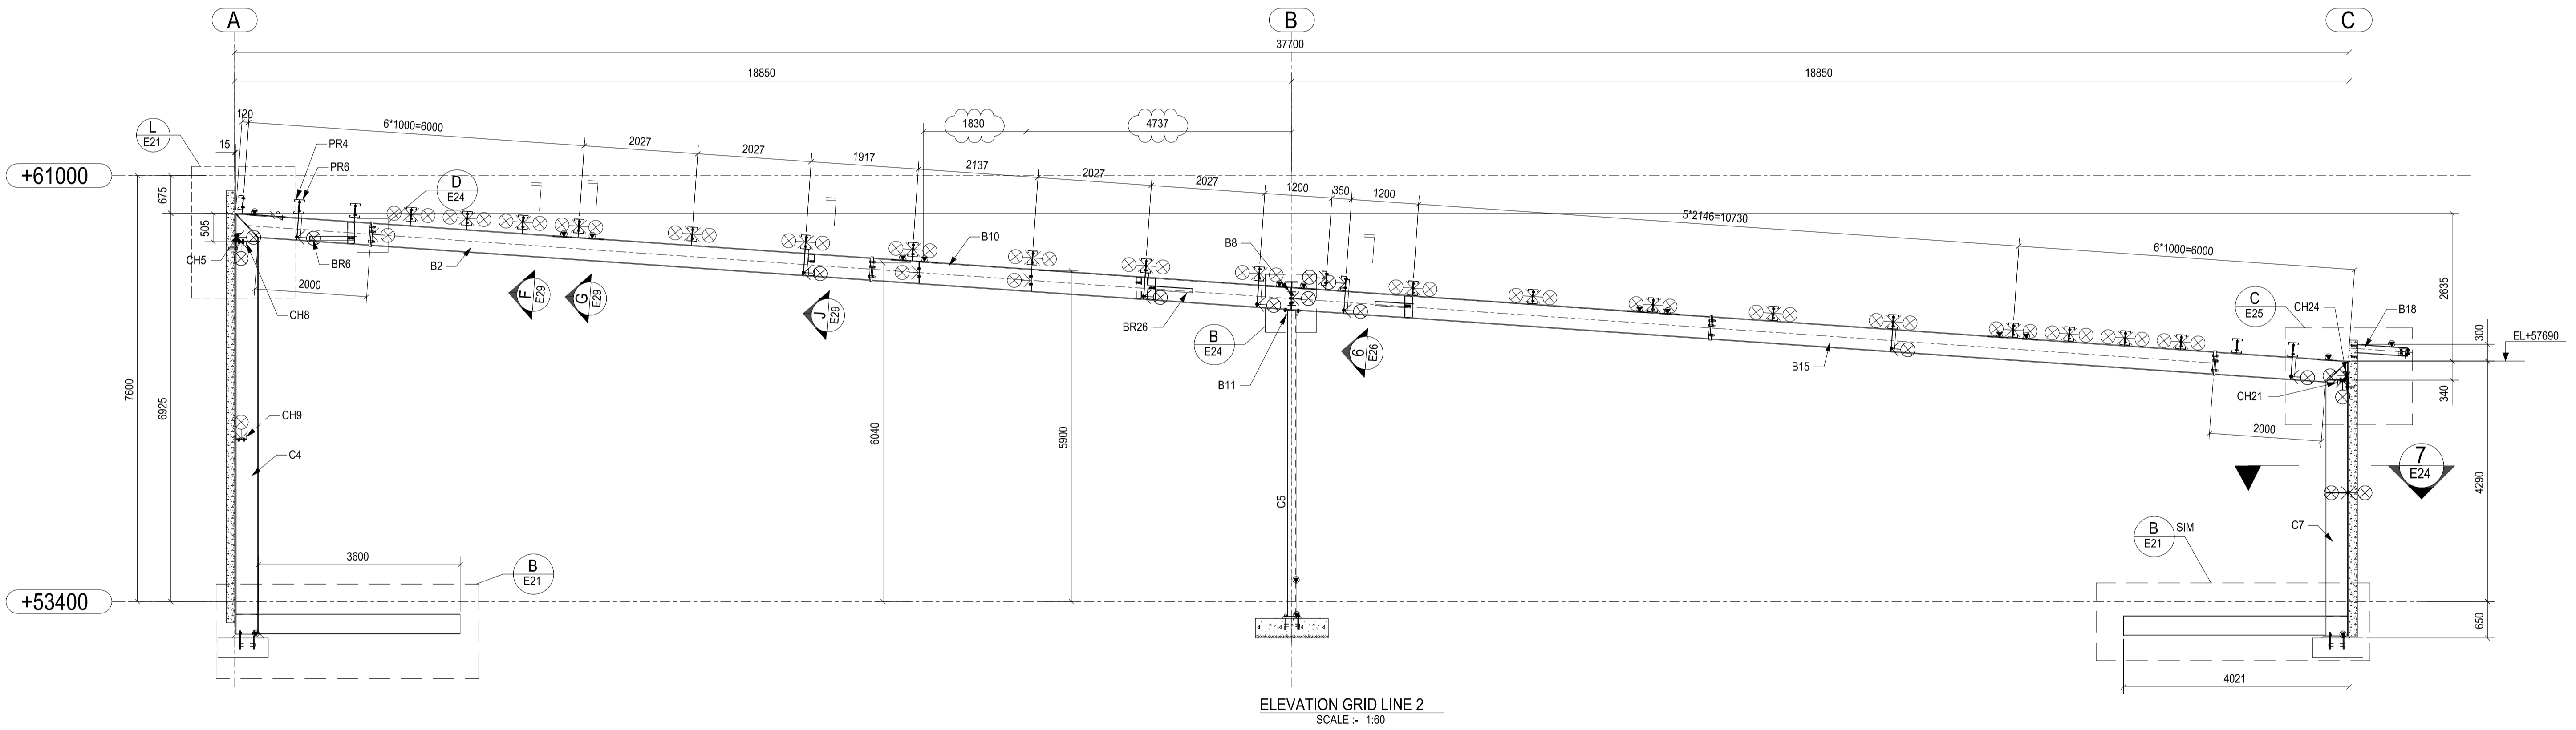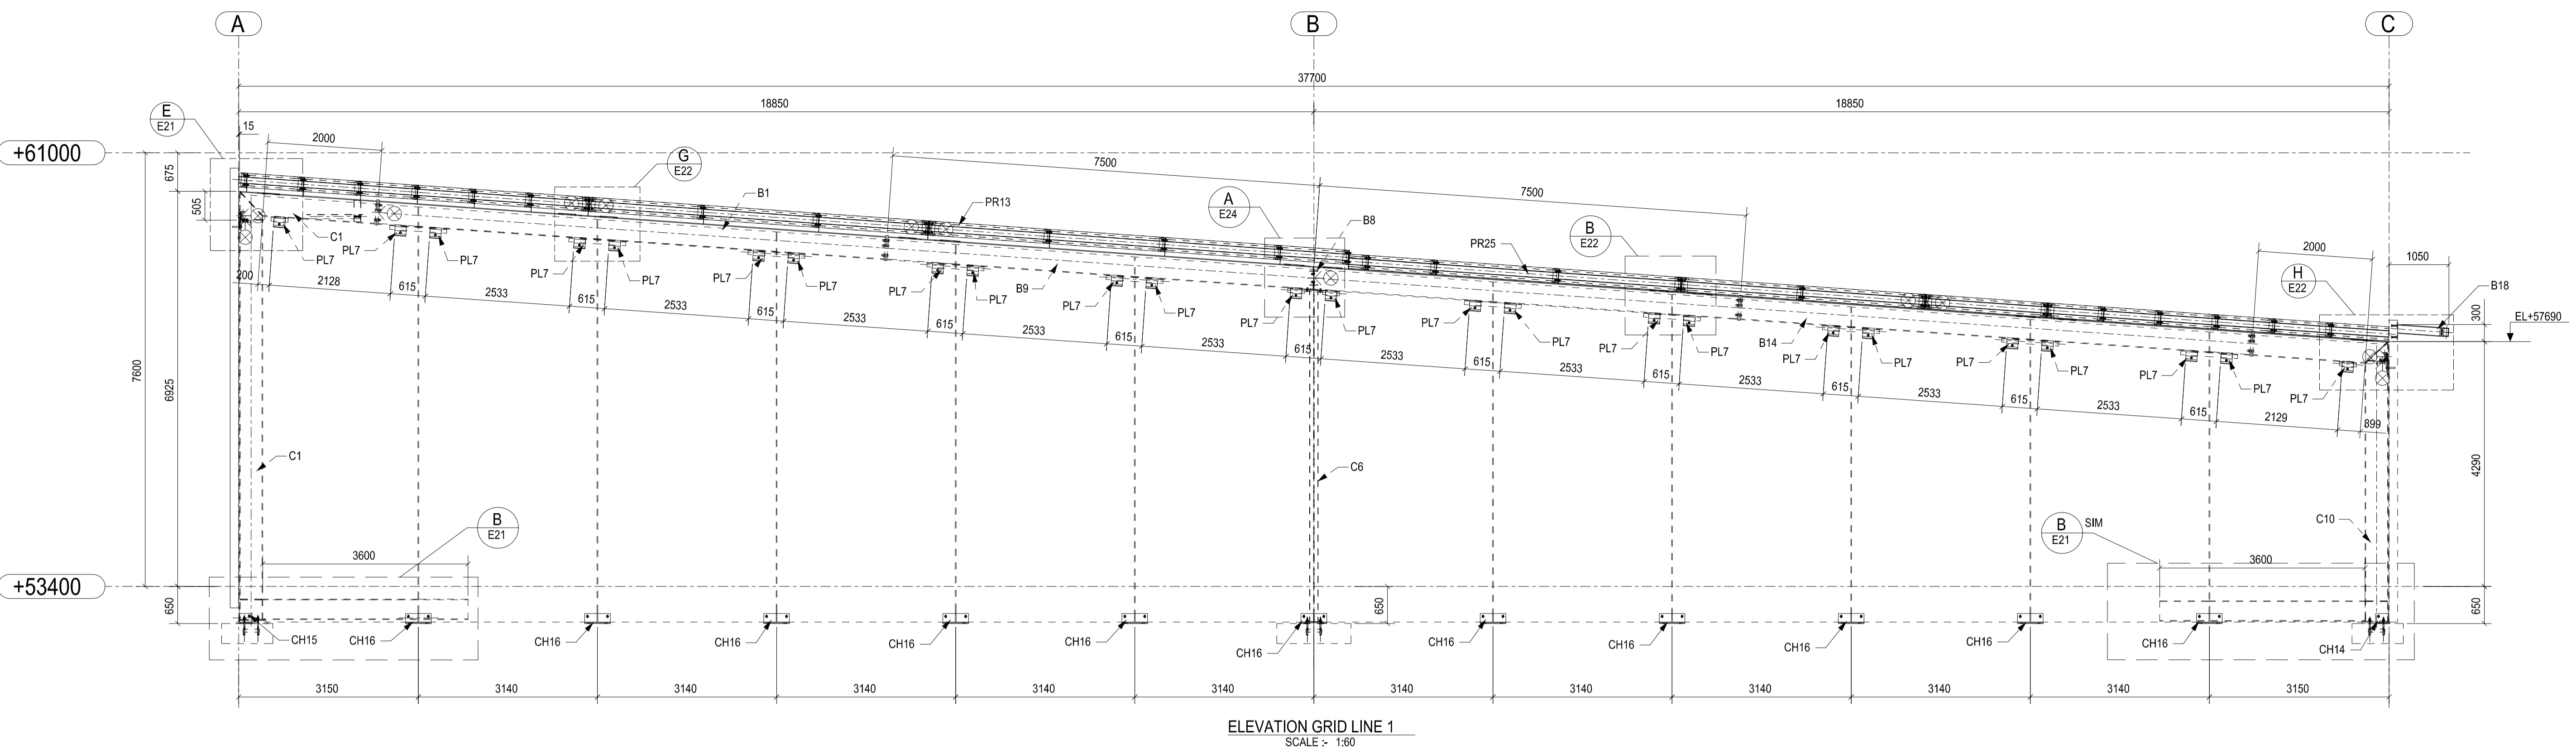


NOTE:  
 1) CONTRACTOR TO VERIFY ALL DIMENSION  
 2) APPROVER TO VERIFY ALL CLOUDED ITEMS  
 3) FOR APPROVAL NOT FOR CONSTRUCTION

Erection Notes


REV	NAME	DATE	DESCRIPTION
B	AJ	05/06/17	PART MARK ADDED
A	AJ	23/05/17	FOR APPROVAL

Noel Leeming  
PAH ROAD

DRAWING TITLE:	ELEVATION GRID LINE 1 & 2	ISSUE DATE:	05.06.2017	APPROVAL SENT:	05.06.2017
CONTRACT:	Noel Leeming	CHECKED DATE:	05.06.2017	APPROVAL DATE:	05.06.2017
MODELLED BY:	VS	CREATED:	16.05.2017	CHECKED BY:	SP
SCALE:	1:60	PROJECT No.:	09797	DRAWING No.:	E10

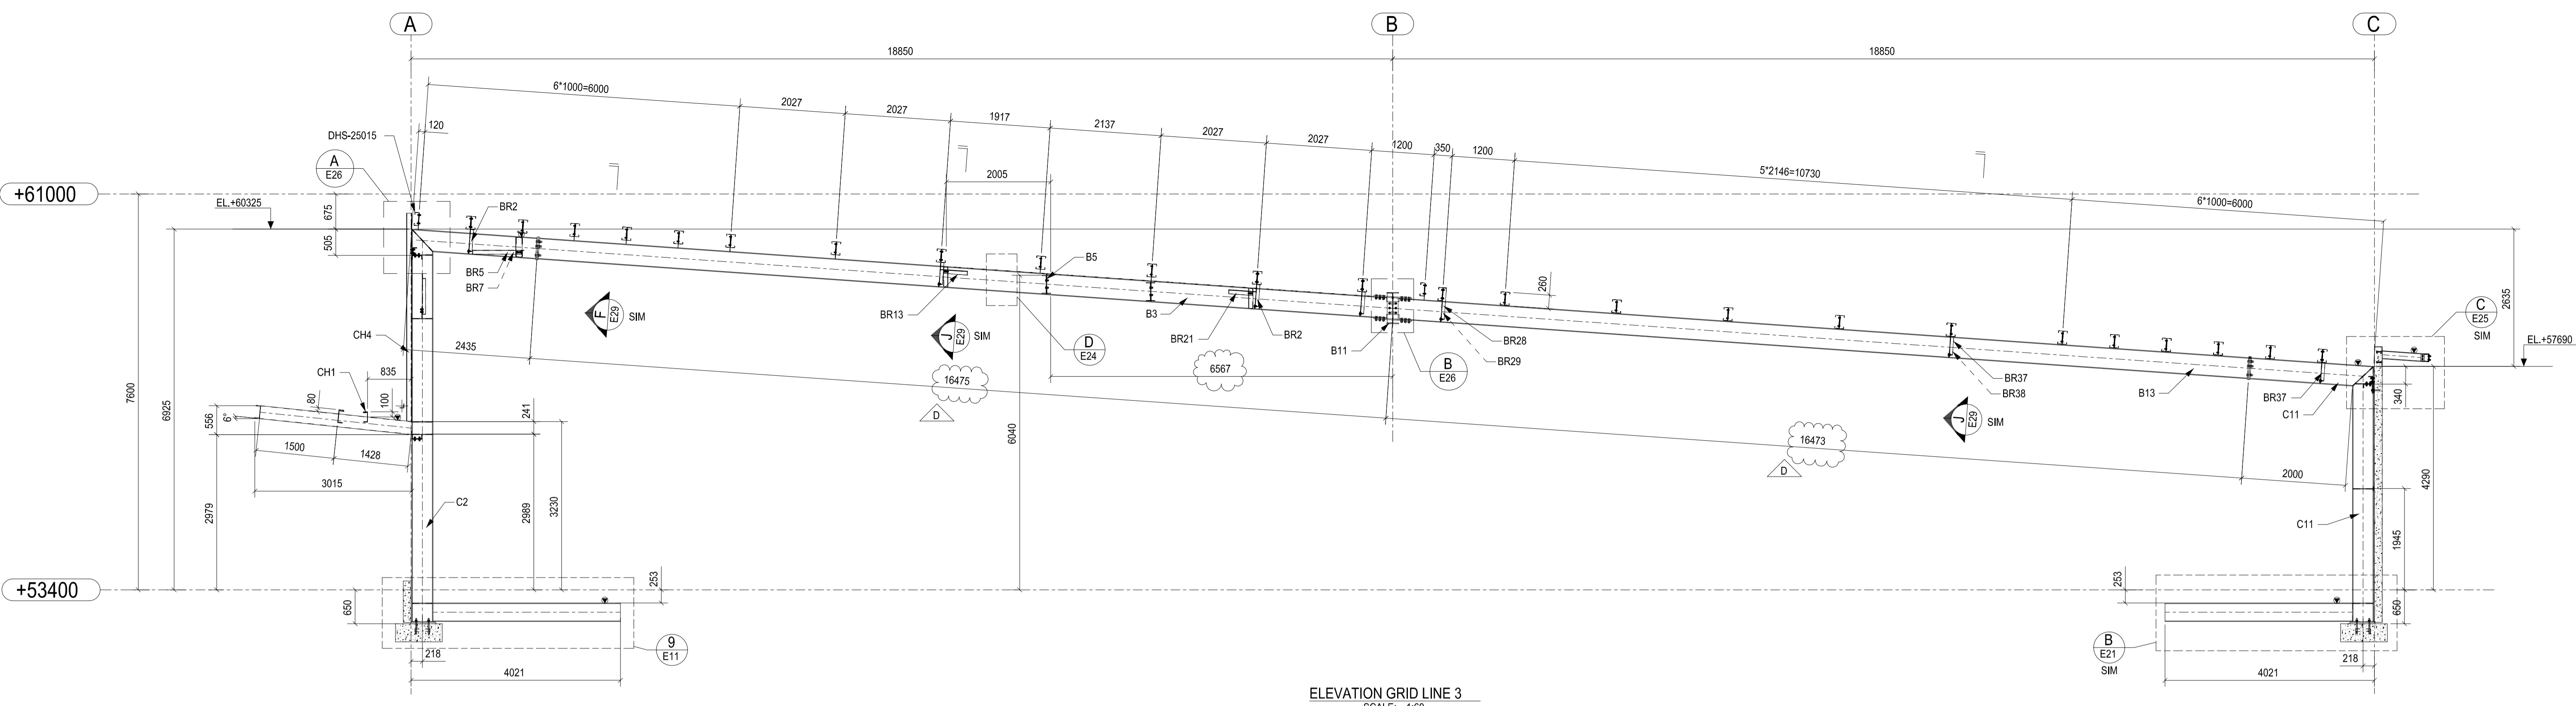

ELEVATION GRID LINE 3  
SCALE:- 1:60

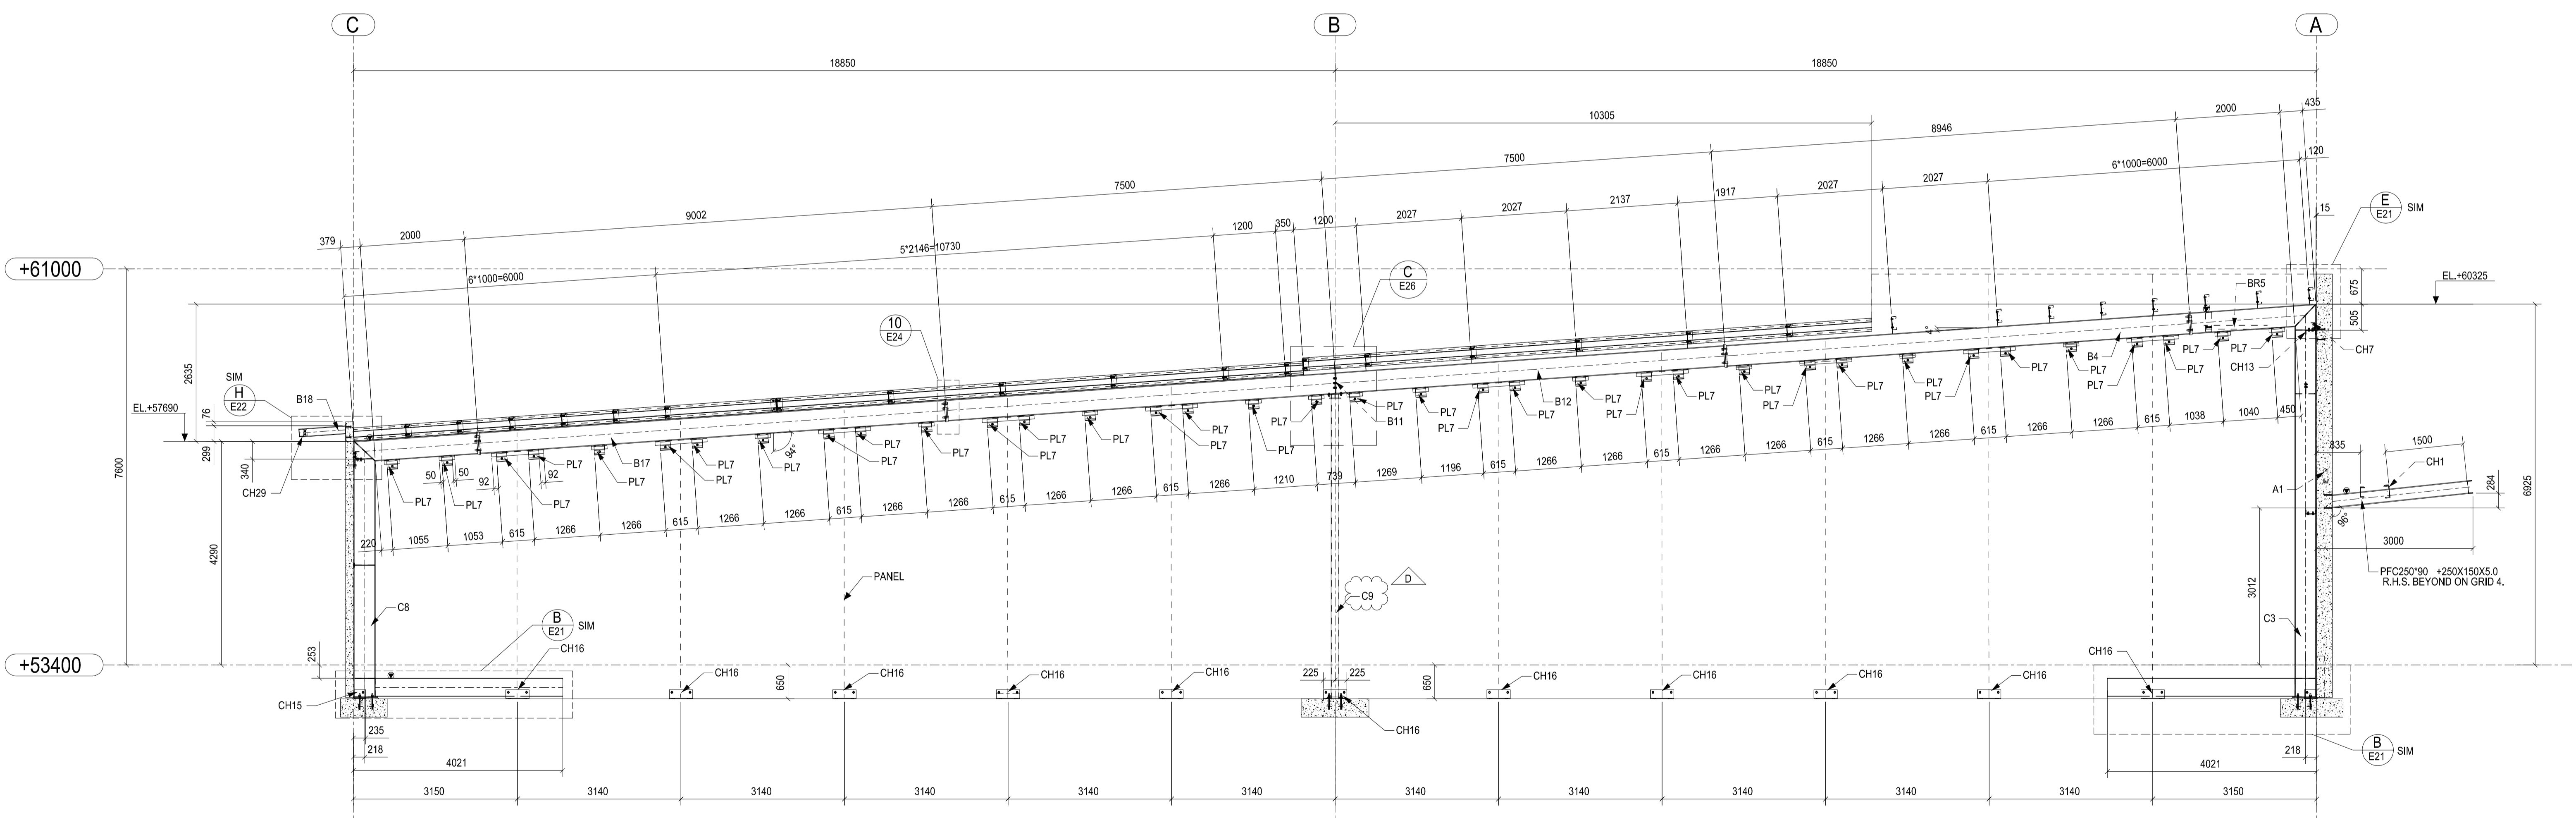

ELEVATION GRID LINE 4  
SCALE:- 1:60


NOTE:  
1) CONTRACTOR TO VERIFY ALL DIMENSION  
2) APPROVER TO VERIFY ALL CLOUDED ITEMS  
3) FOR APPROVAL NOT FOR CONSTRUCTION

Erection Notes


REV	NAME	DATE	DESCRIPTION
D	NS	08/06/17	UPDATED AS PER COMMENT
C	NS	05/06/17	PART MARK ADDED
B	SS	31/05/17	UPADTAE AS PER GIVEN MARK UP
A	DR	23/05/17	FOR APPROVAL

Noel Leeming  
PAH ROAD






DRAWING TITLE:	ELEVATION GRID LINE 3 & 4	ISSUE DATE:	08.06.2017	APPROVAL SENT:	08.06.2017
CONTRACT:	Noel Leeming	CHECKED DATE:	08.06.2017	APPROVAL DATE:	08.06.2017
MODELLED BY:	VS	CREATED:	16.05.2017	CHECKED BY:	VS
SCALE:	1:60	PROJECT No.:	09797	DRAWING No.:	E11

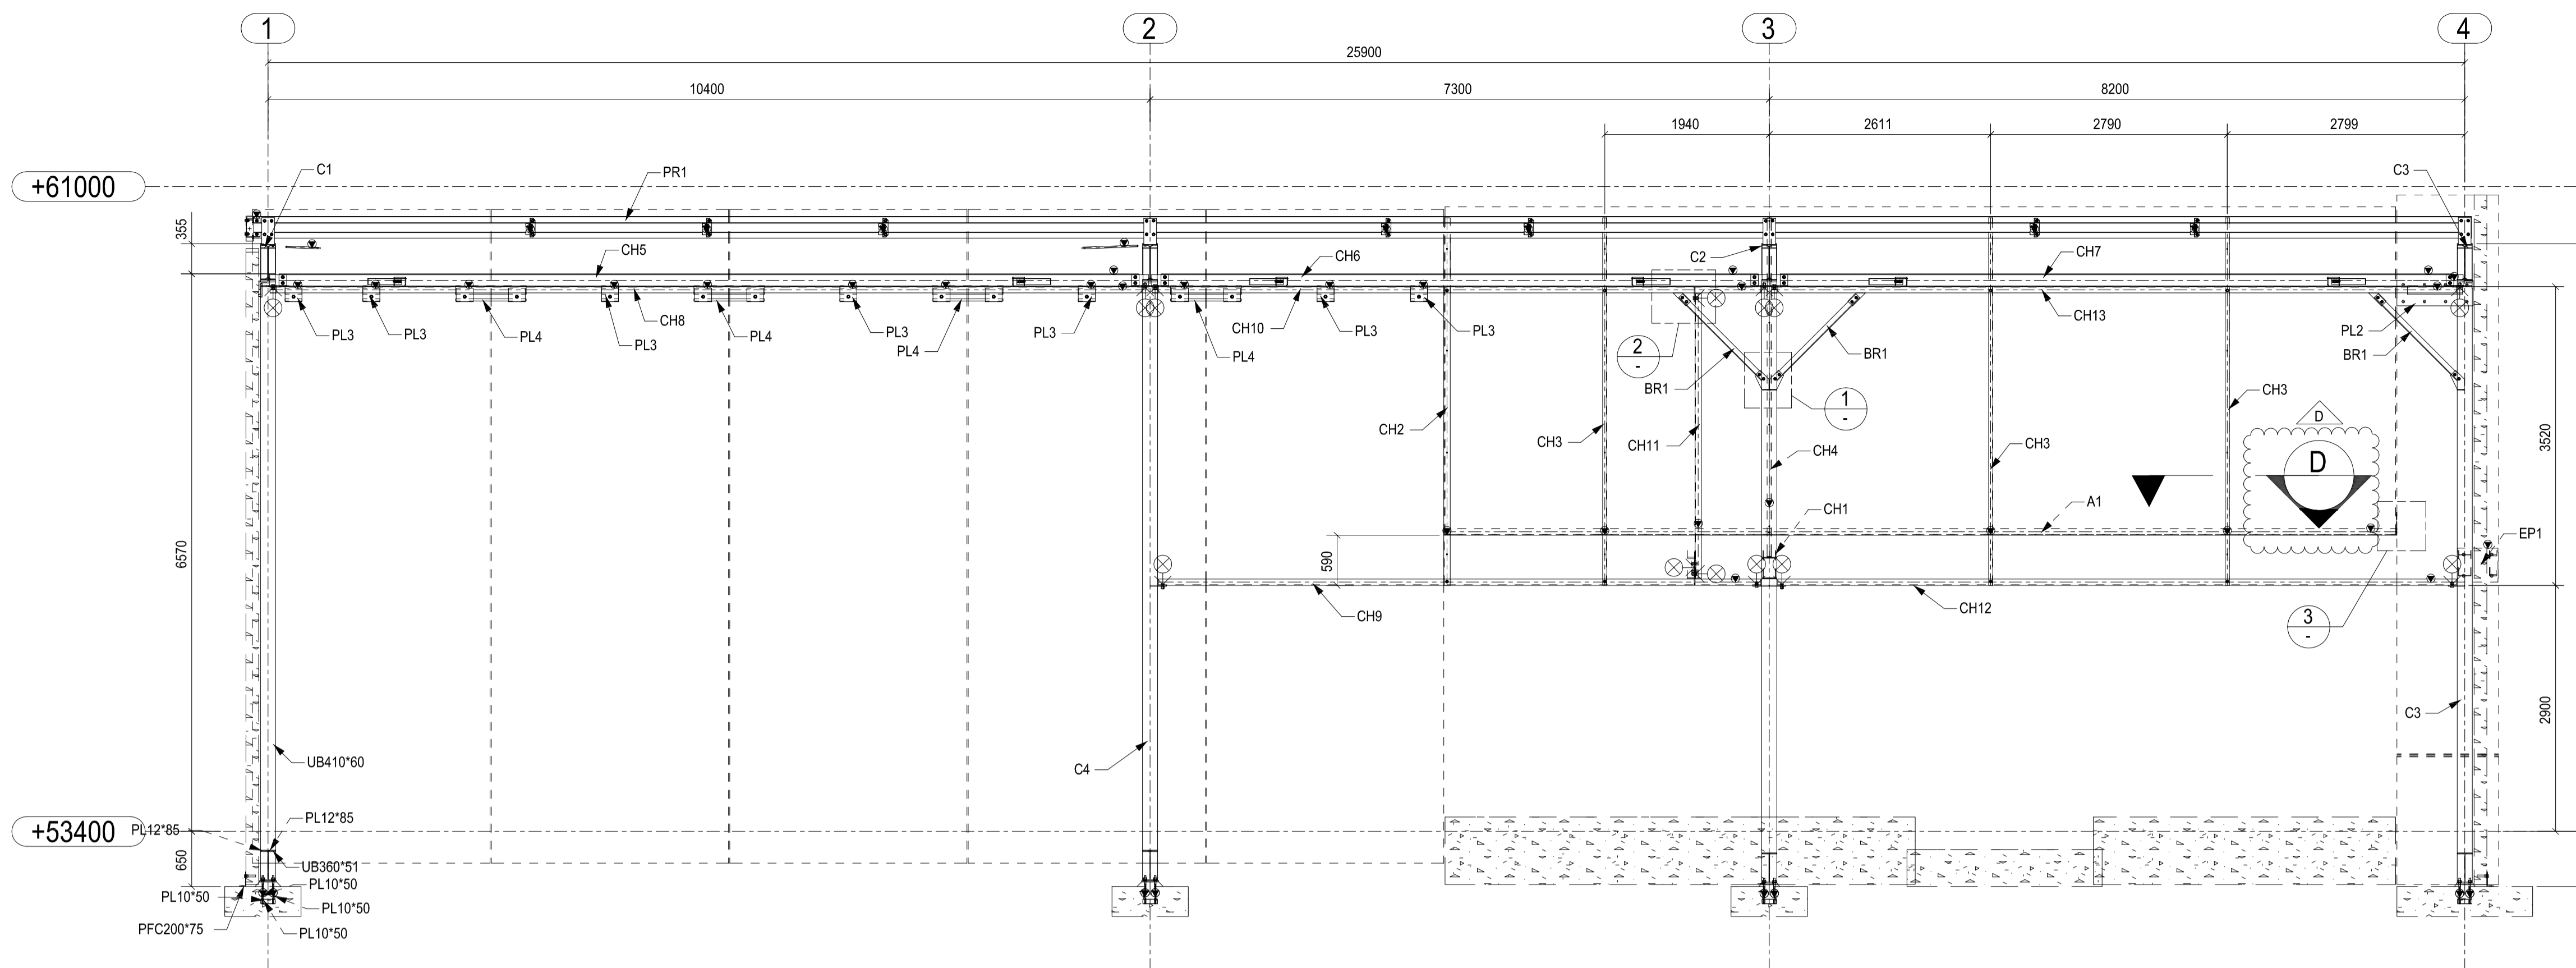

ELEVATION GRID LINE A  
SCALE:- 1:50

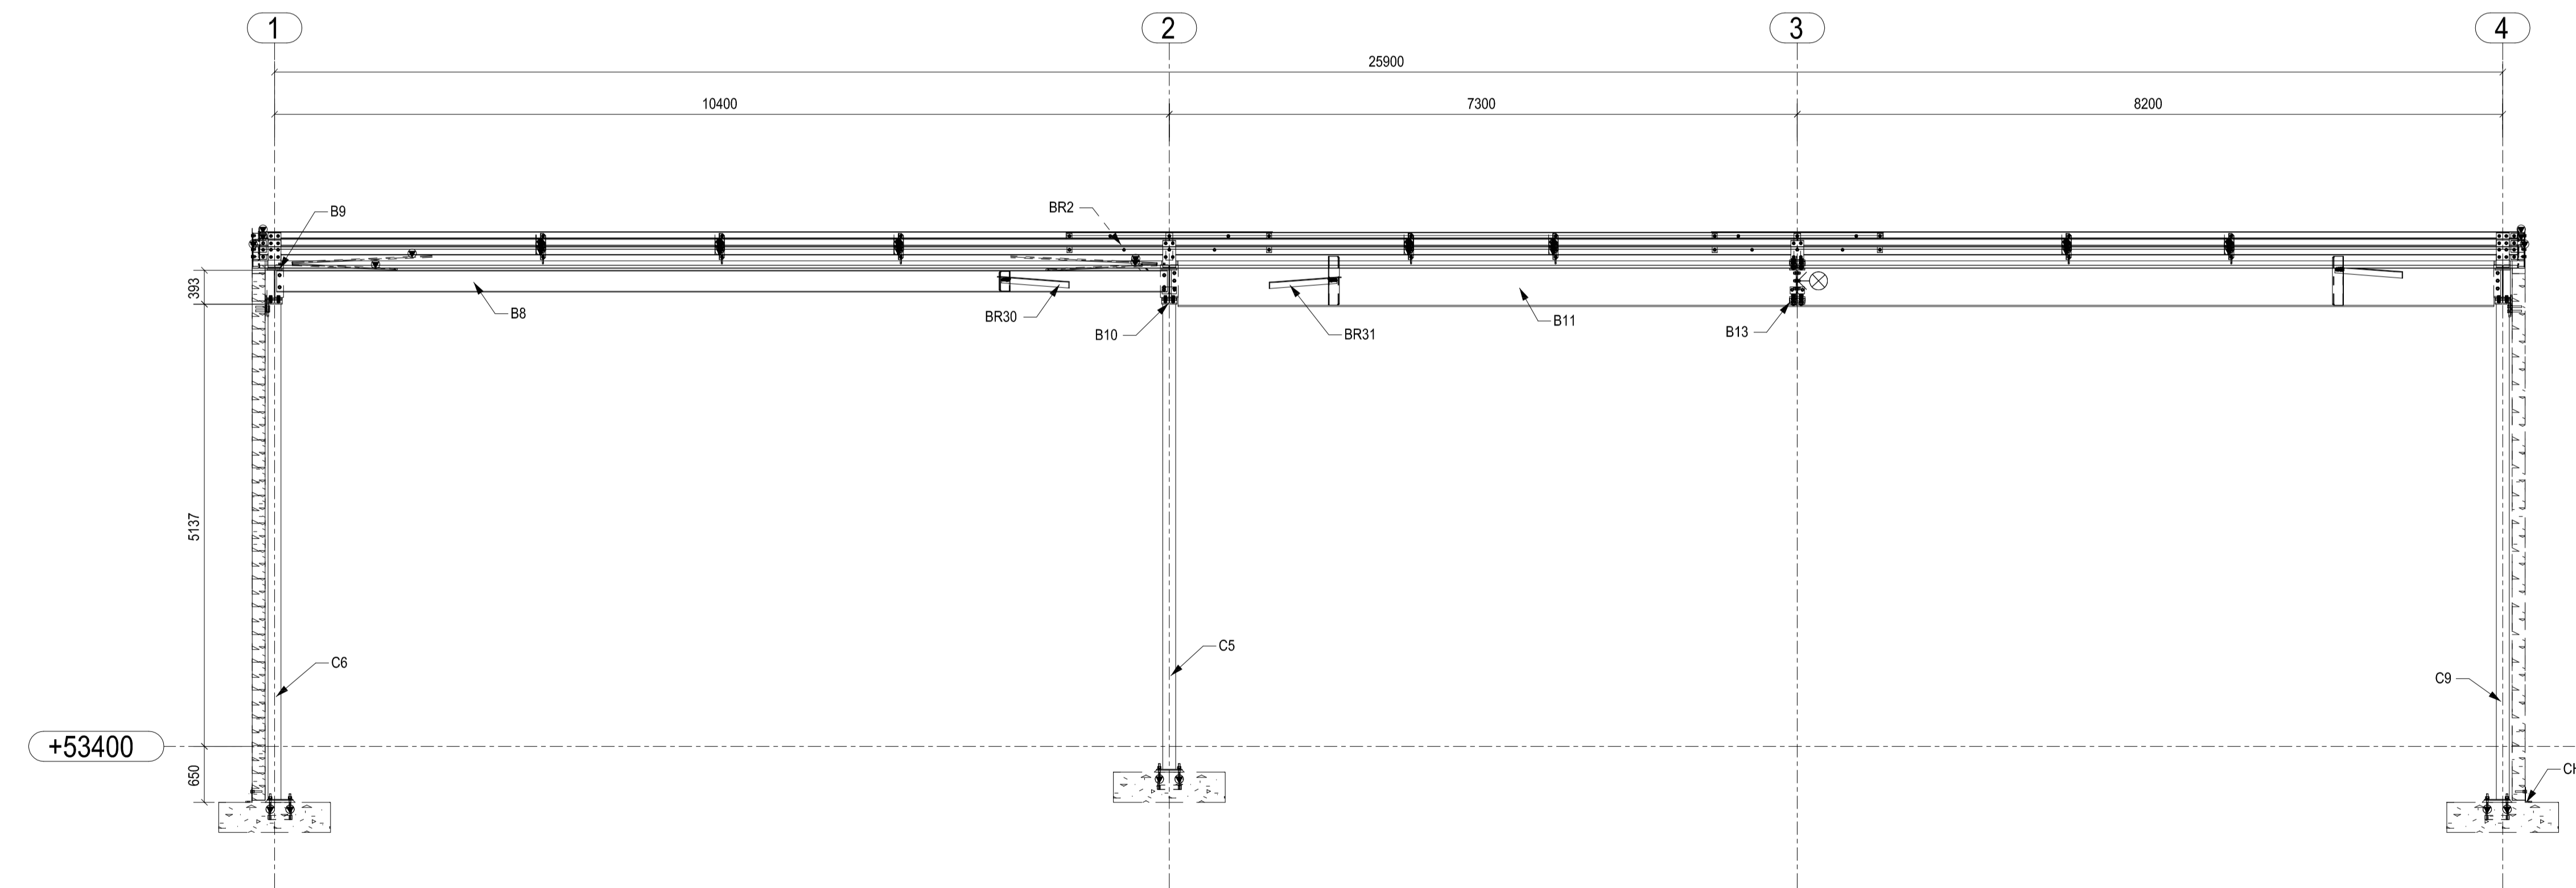

ELEVATION GRID LINE B  
SCALE:- 1:50

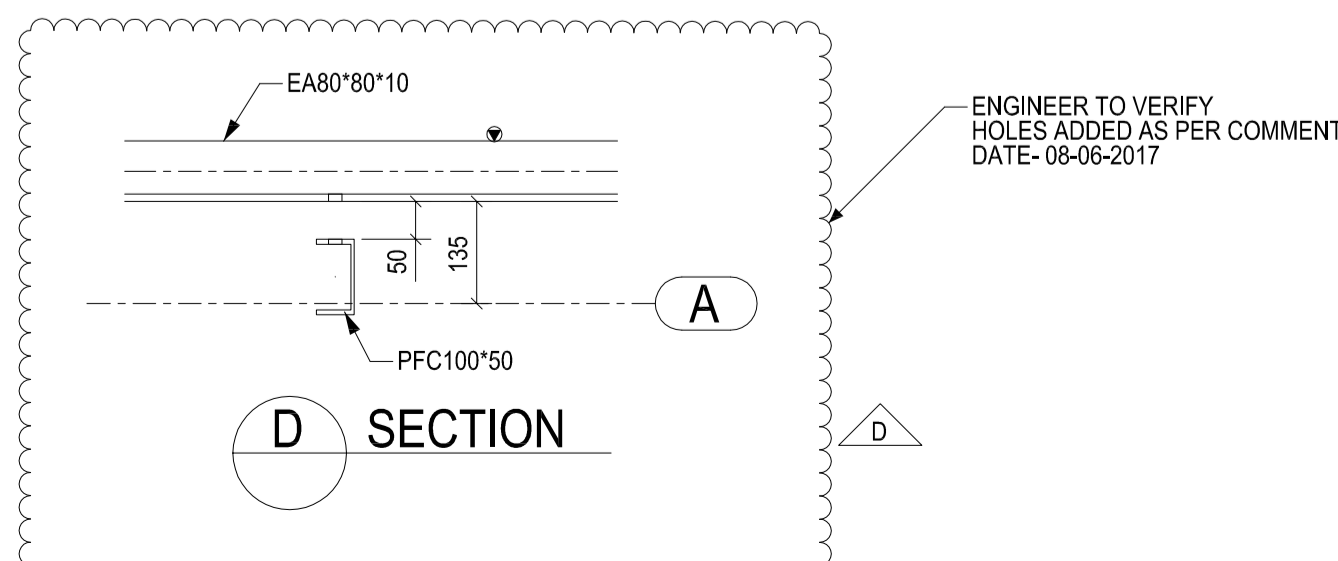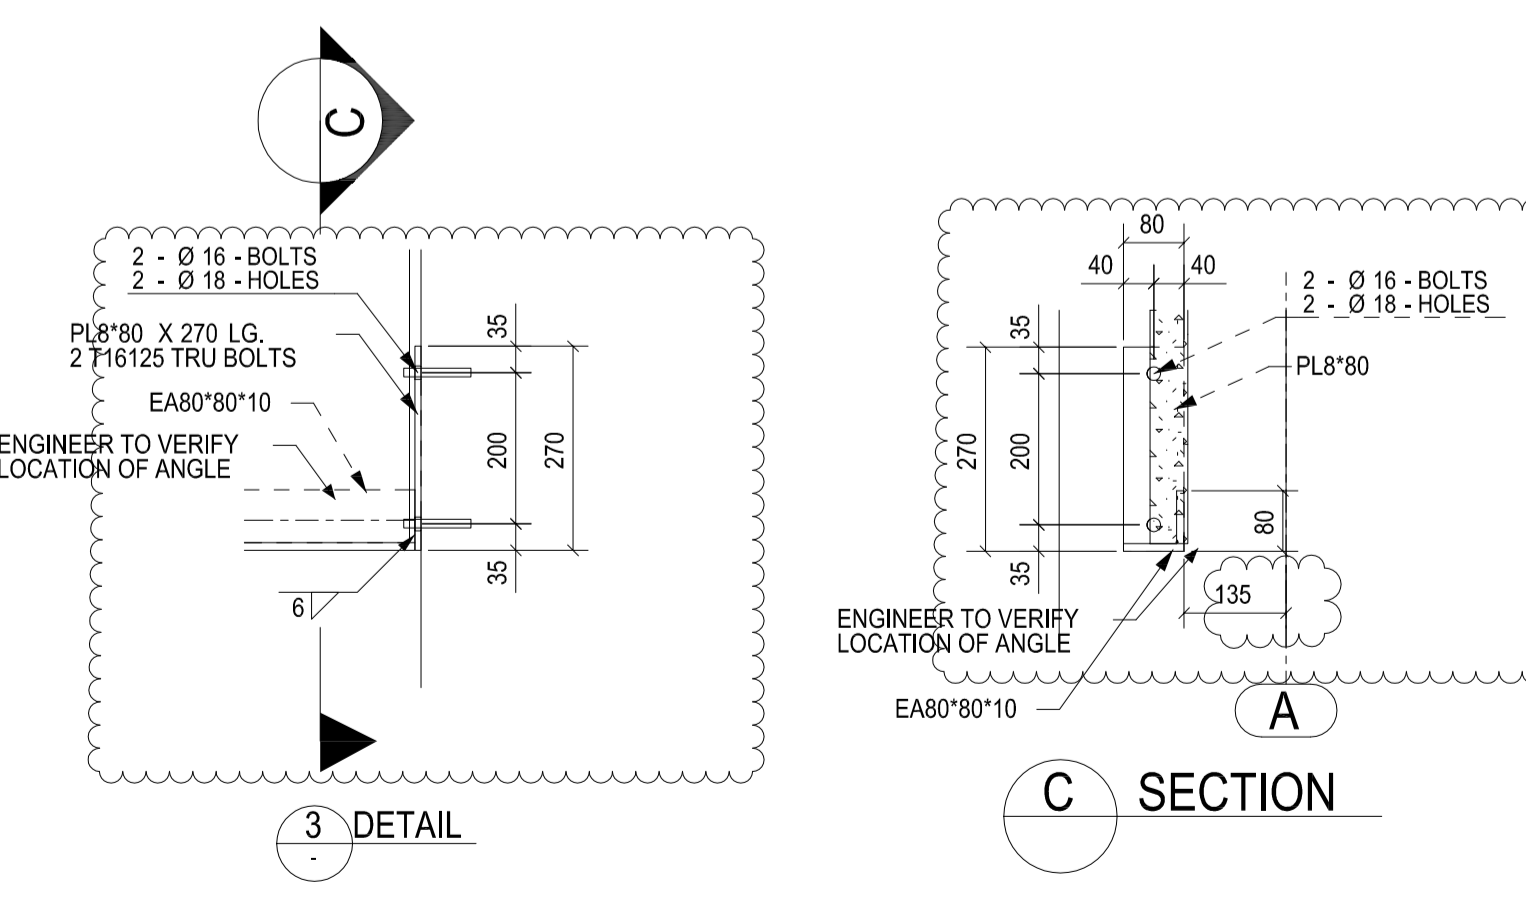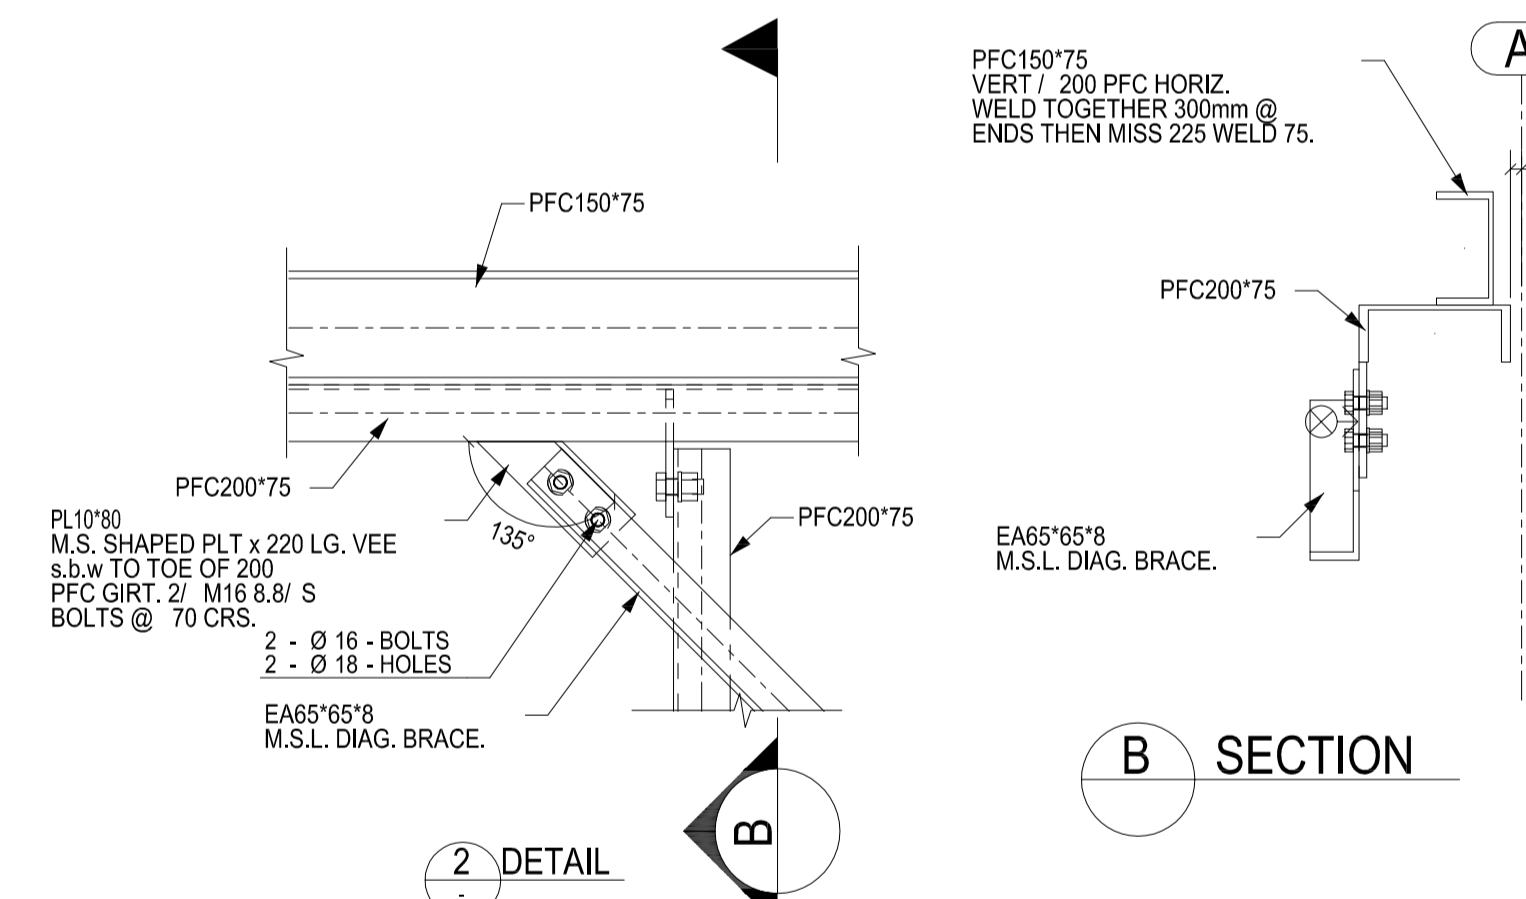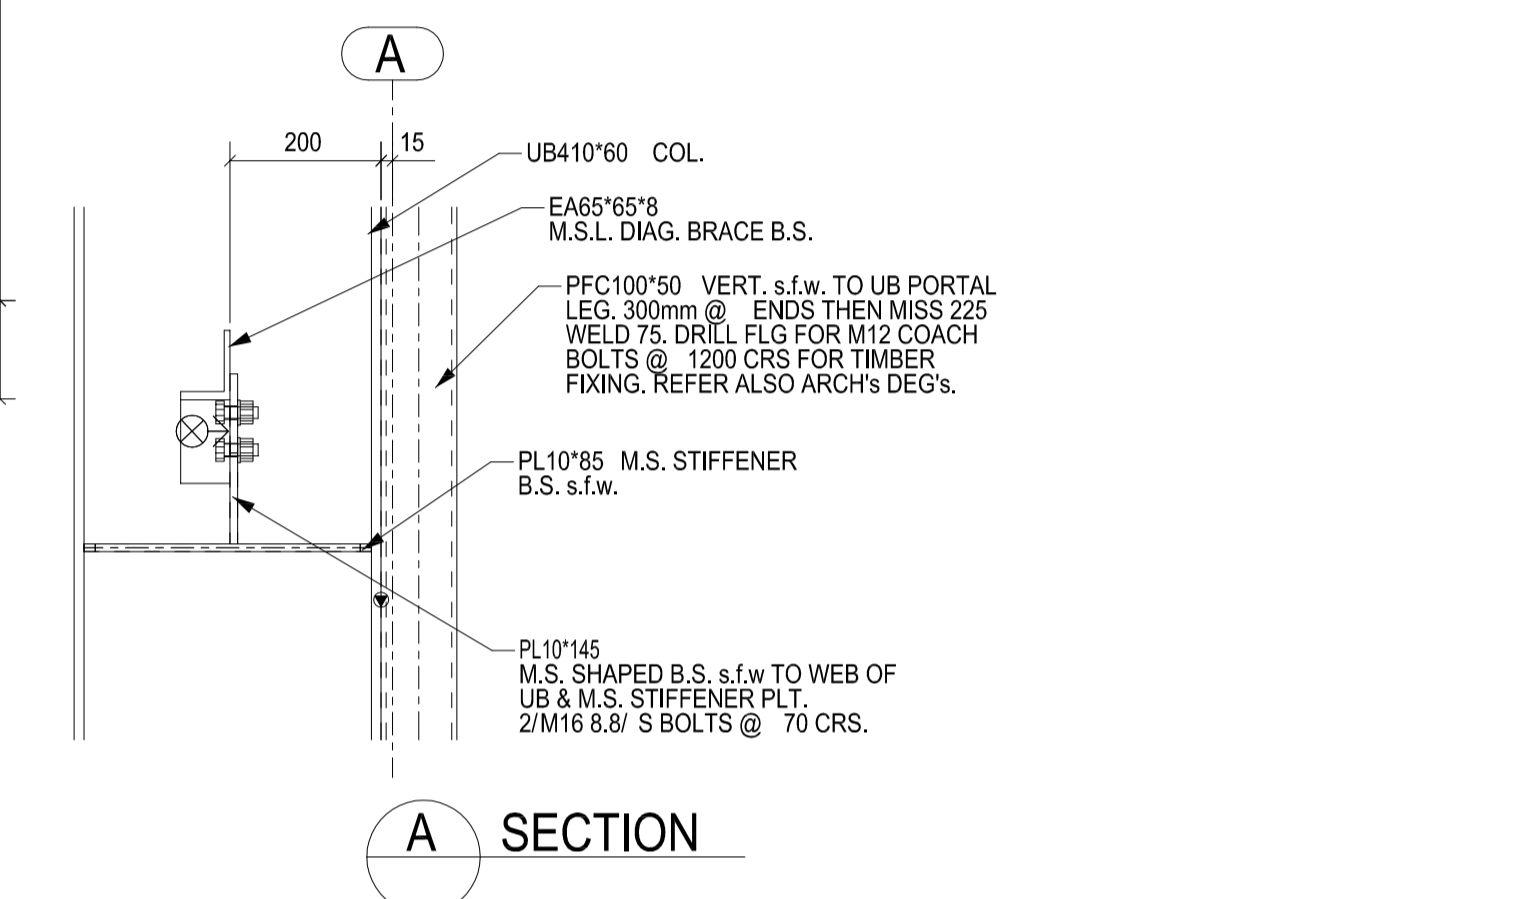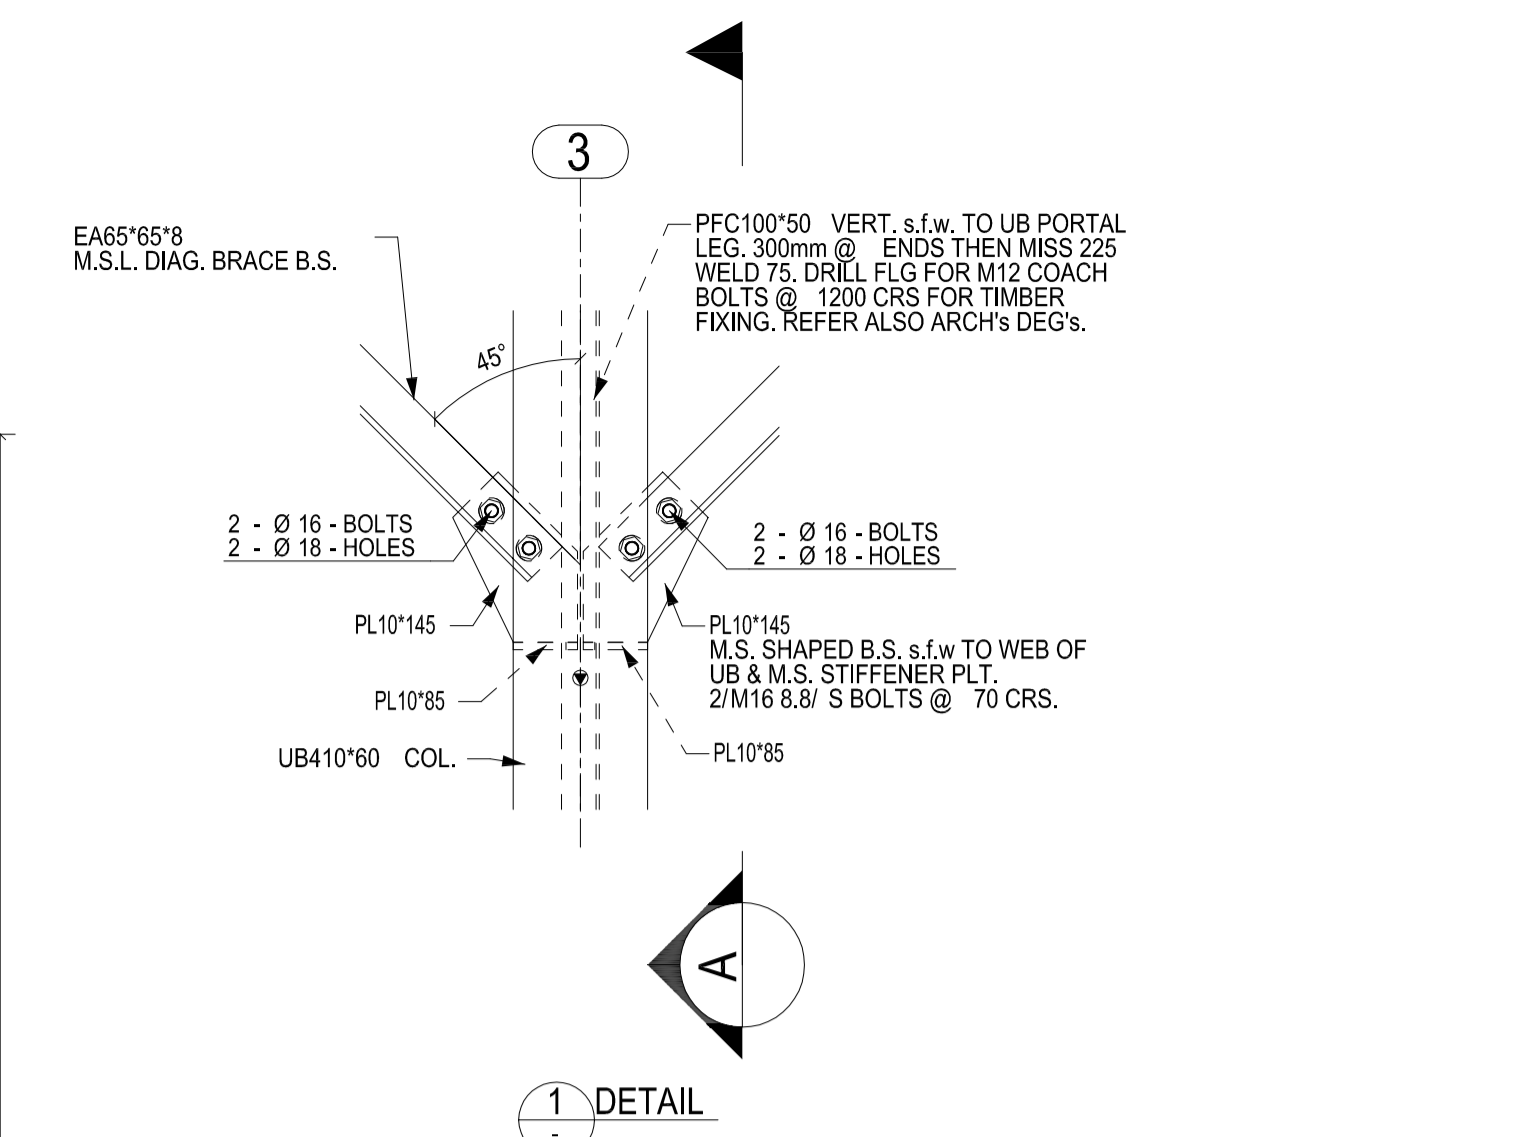

ENGINEER TO VERIFY HOLES ADDED AS PER COMMENT DATE-08-06-2017


NOTE:  
1) CONTRACTOR TO VERIFY ALL DIMENSION  
2) APPROVER TO VERIFY ALL CLOUDED ITEMS  
3) FOR APPROVAL NOT FOR CONSTRUCTION

REV	NAME	DATE	DESCRIPTION
D	NS	08/06/17	UPDATED AS PER COMMENT
C	NS	05/06/17	PART MARK ADDED
B	SS	31/05/17	UPADTAE AS PER GIVEN MARK UP
A	DR	23/05/17	FOR APPROVAL


CONTRACT	NOEL LEEMING	ISSUE DATE	06.06.2017	APPROVAL SENT	06.06.2017
MODELLED BY	VS	CREATED	16.05.2017	CHECKED DATE	08.06.2017
SCALE	PROJECT No.	DRAWING No.	09797	CHECKED BY	VS
				APPROVED BY	

Noel Leeming  
PAH ROAD


DRAWING TITLE: ELEVATION GRID LINE A & B  
SCALE: 1:10  
PROJECT No. 09797  
DRAWING No. E12  
REV. D

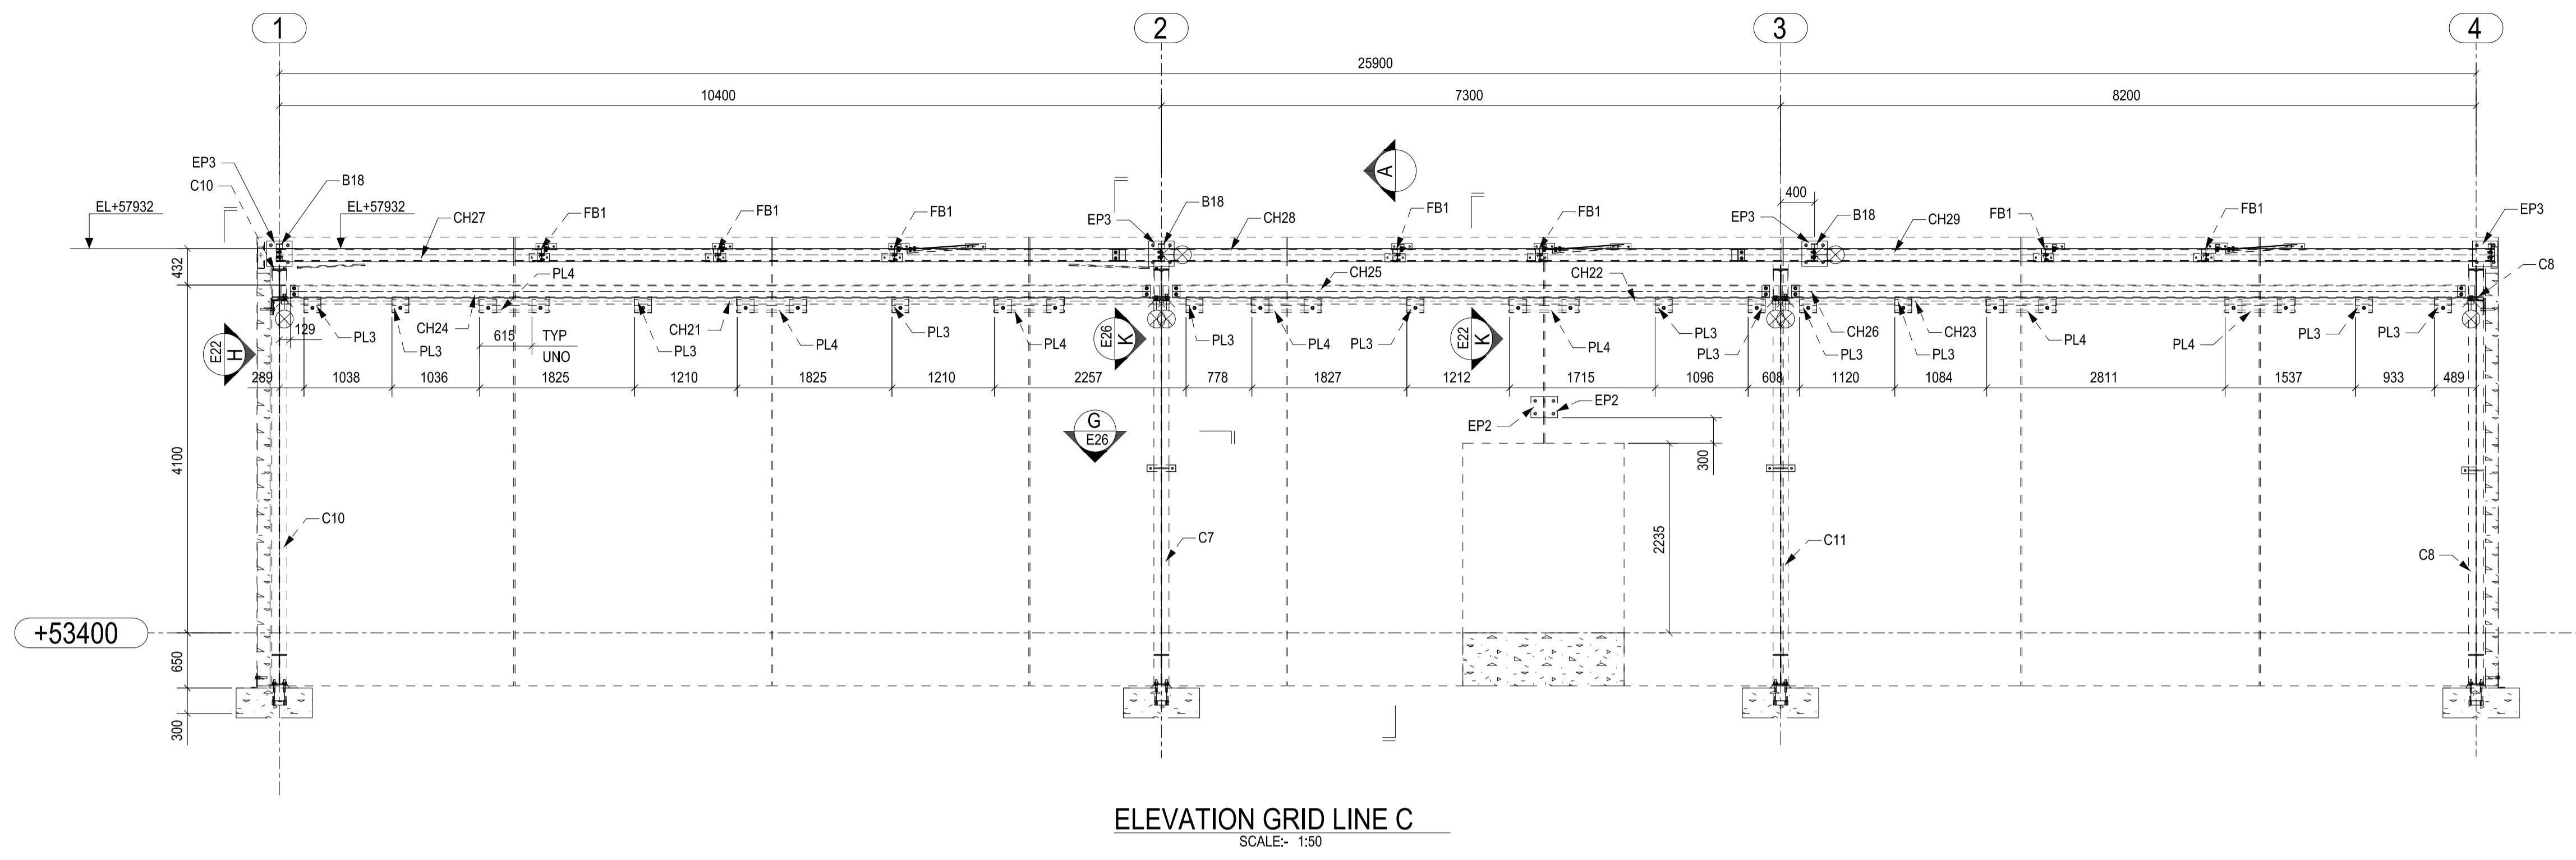

ELEVATION GRID LINE C  
SCALE:- 1:50

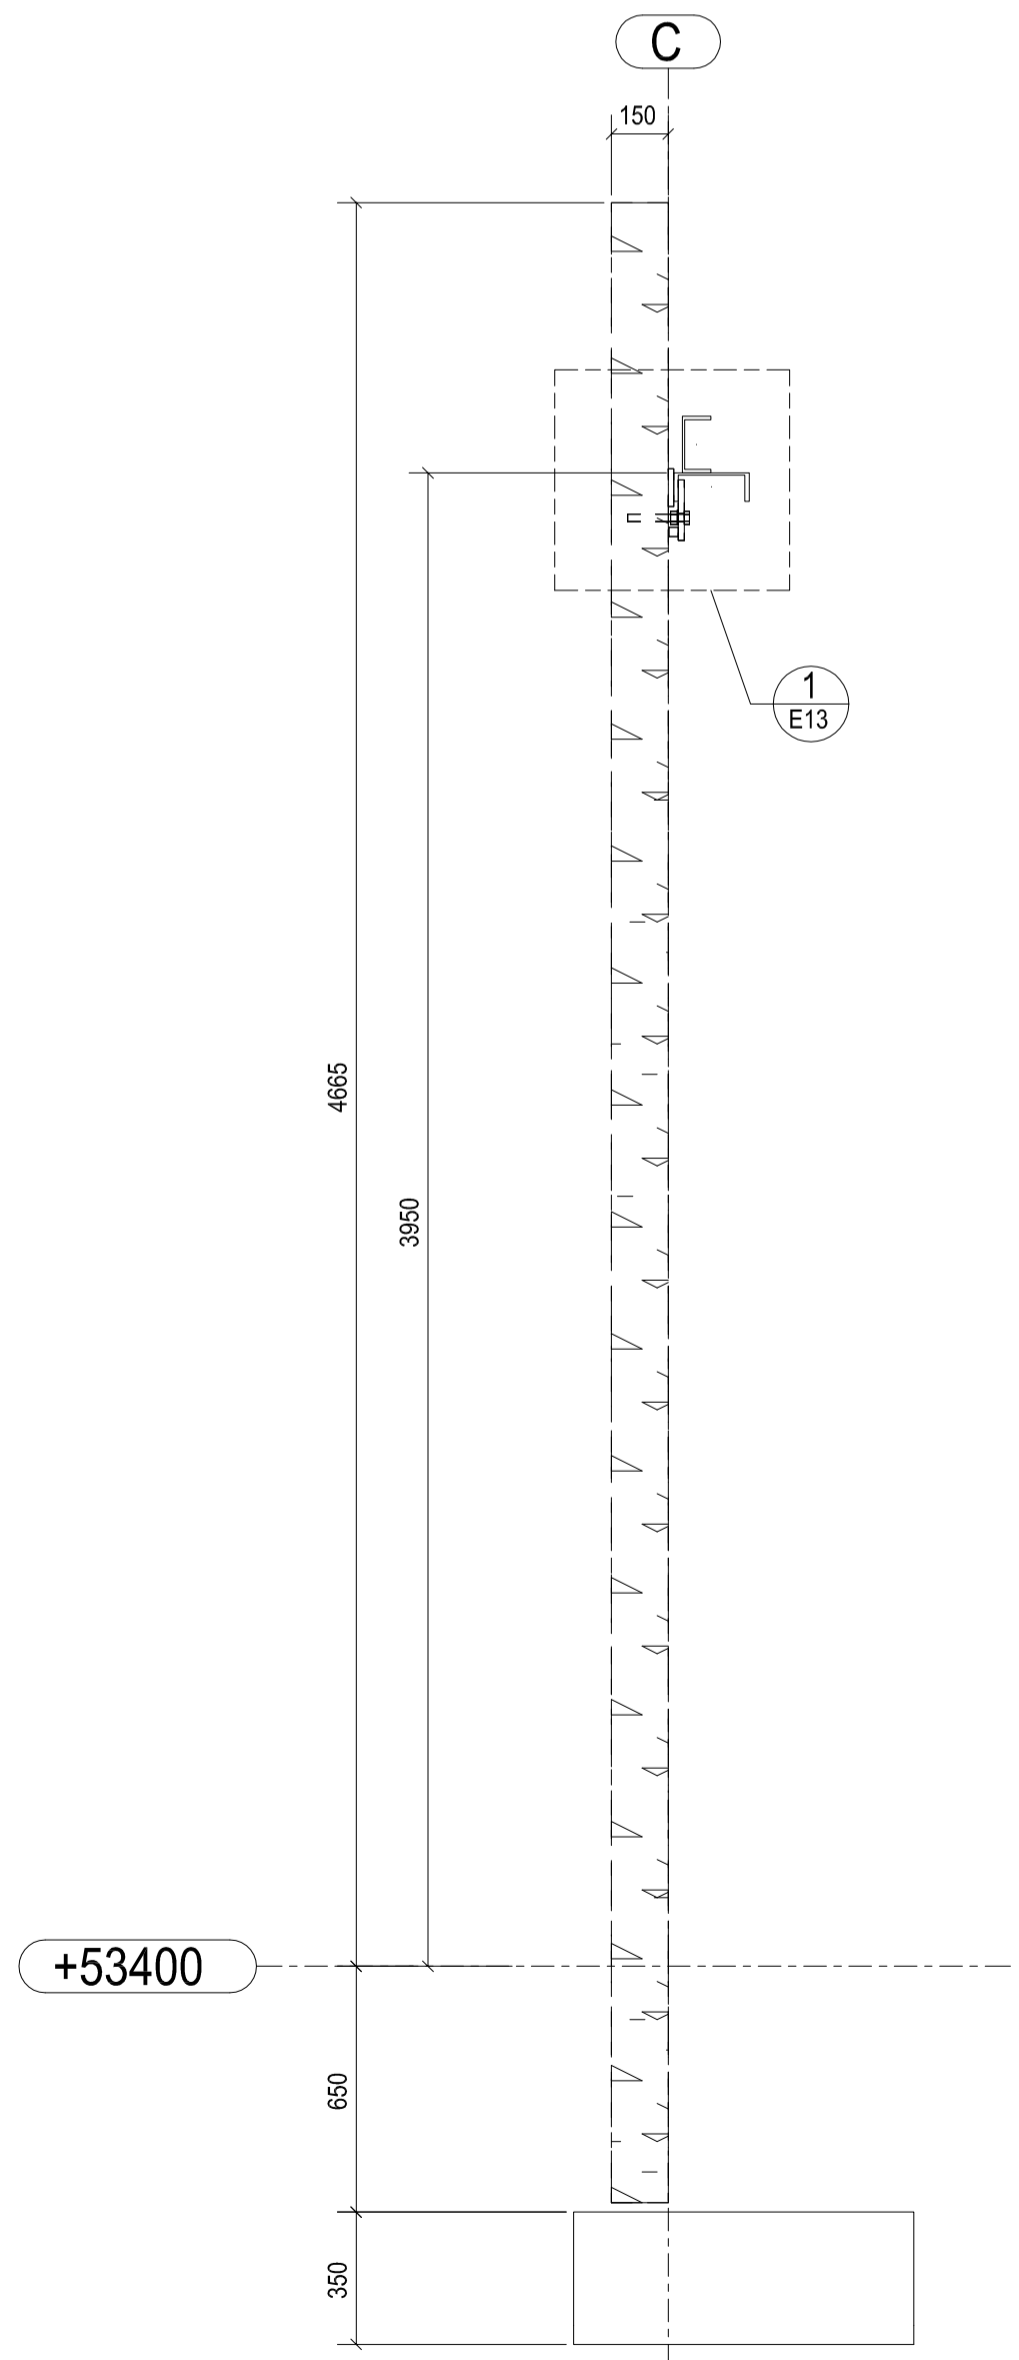

SECTION  
SCALE:- 1:20

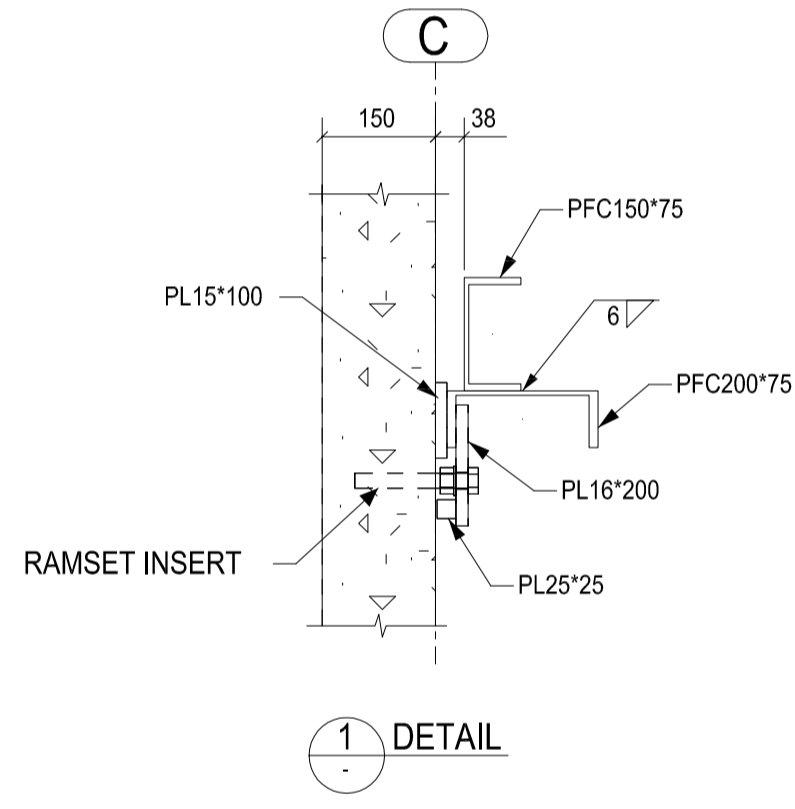

NOTE:  
1) CONTRACTOR TO VERIFY ALL DIMENSION  
2) APPROVER TO VERIFY ALL CLOUDED ITEMS  
3) FOR APPROVAL NOT FOR CONSTRUCTION










Erection Notes

REV	NAME	DATE	DESCRIPTION
B	AJ	05/06/17	PART MARK ADDED
A	DR	23/05/17	FOR APPROVAL

Noel Leeming  
PAH ROAD


DRAWING TITLE:	ELEVATION GRID LINE C & ROOF DETAIL	ISSUE DATE:	06.06.2017	APPROVAL SENT:	05.06.2017
CONTRACT:	Noel Leeming	CHECKED DATE:	05.06.2017	APPROVAL DATE:	05.06.2017
MODELLED BY:	VS	CREATED:	16.05.2017	CHECKED BY:	SP
SCALE:	1:10	PROJECT No:	09797	DRAWING No:	E13

REV. B

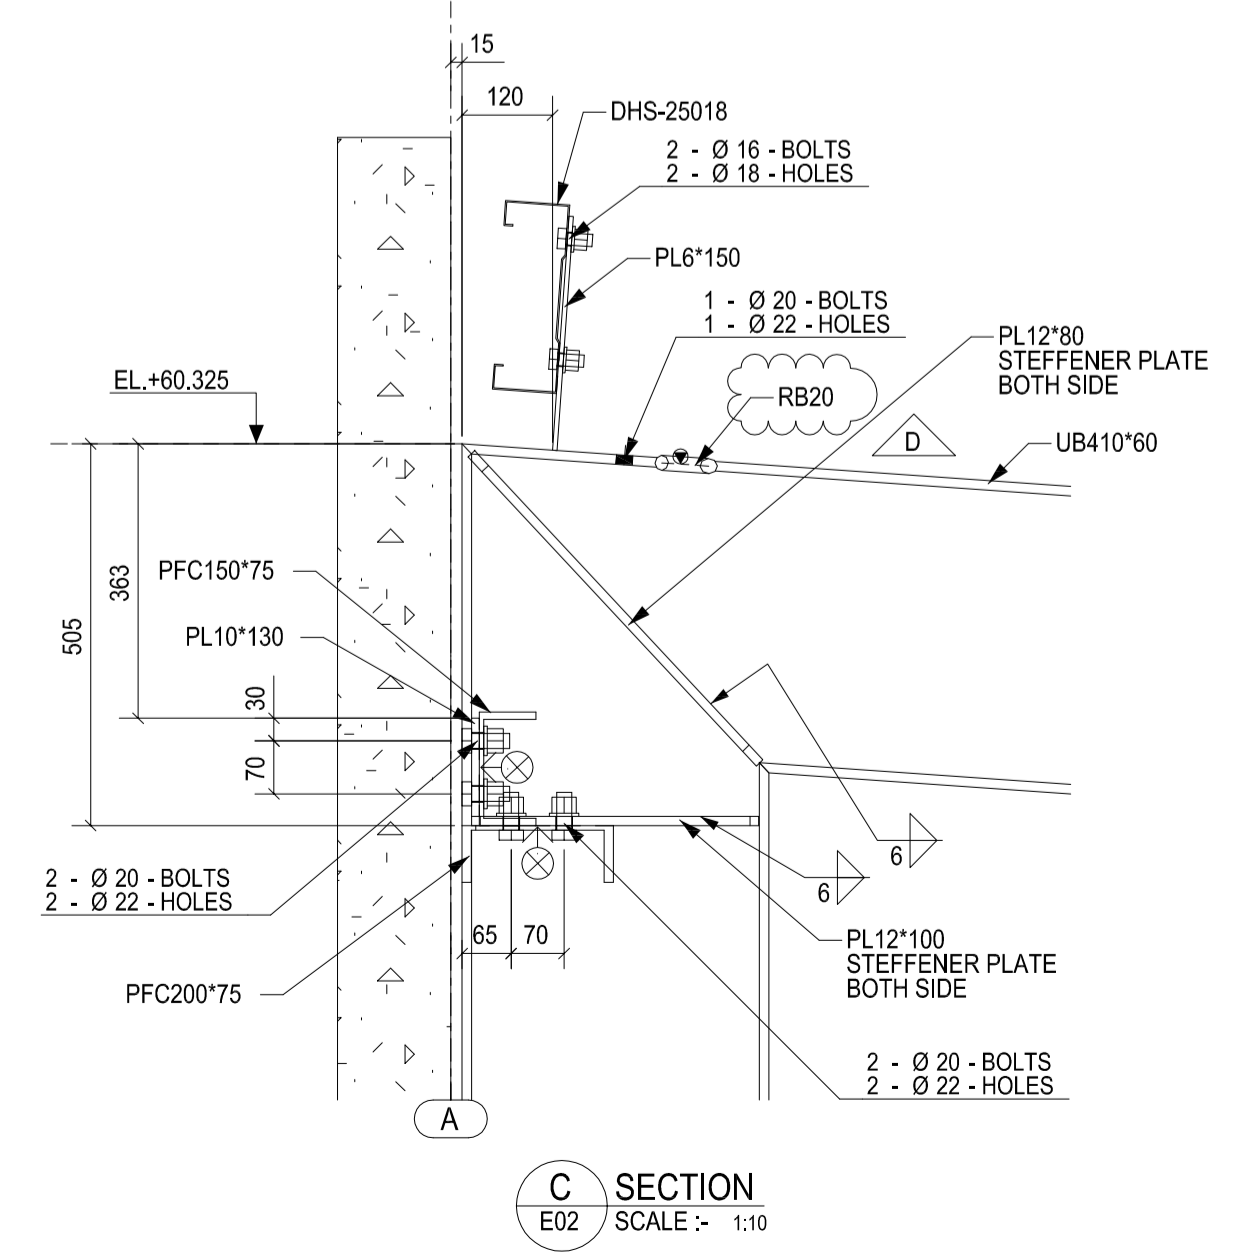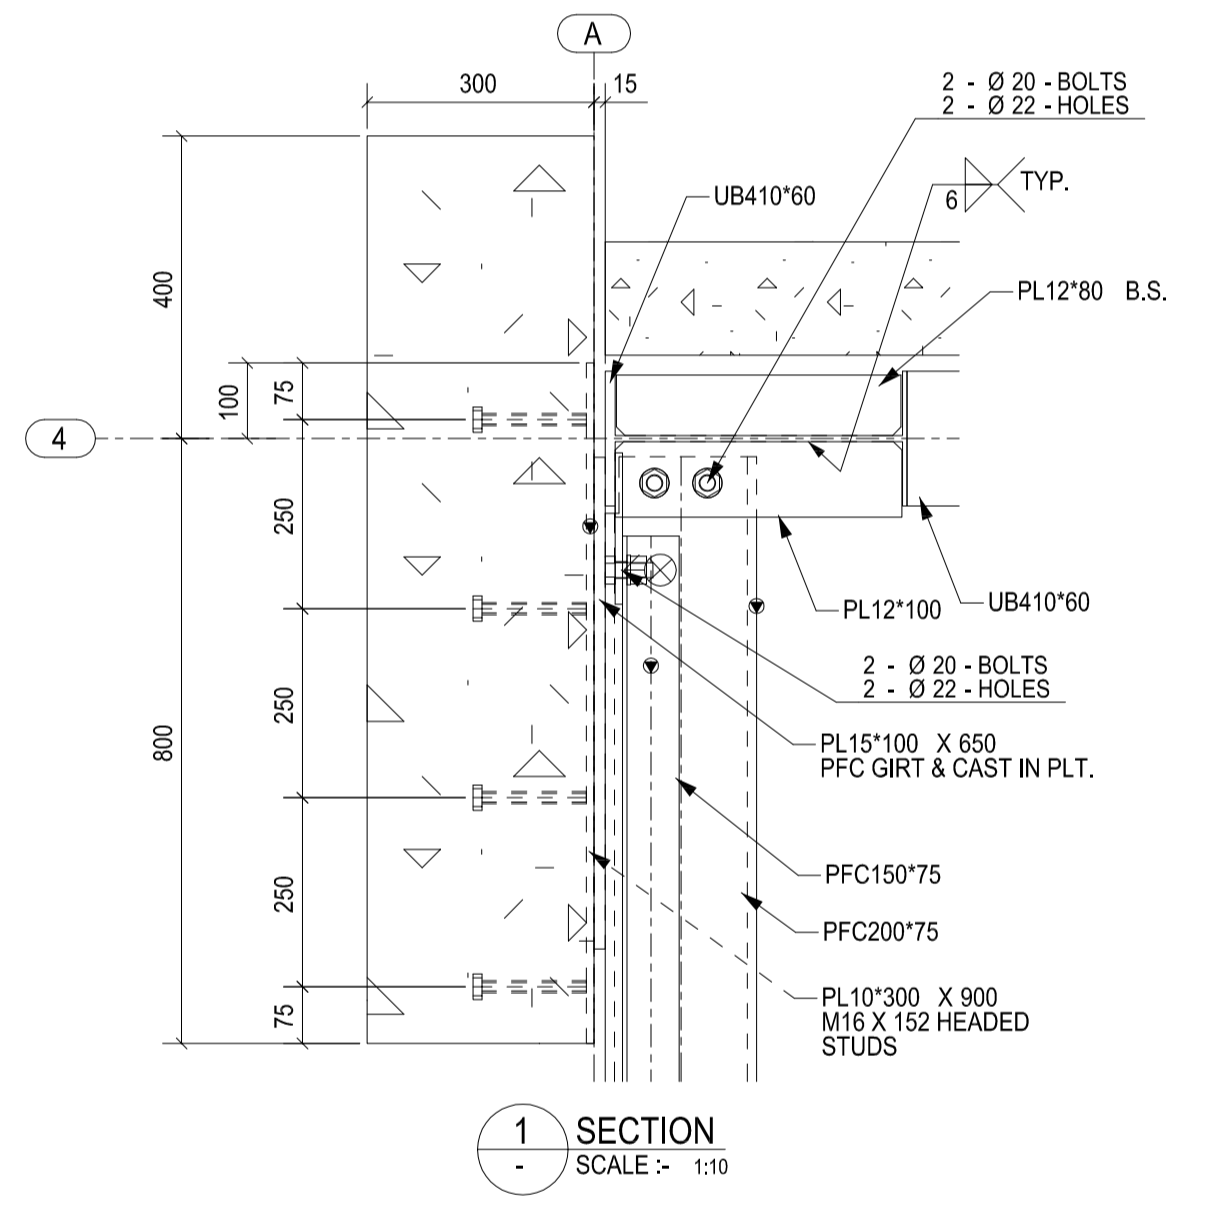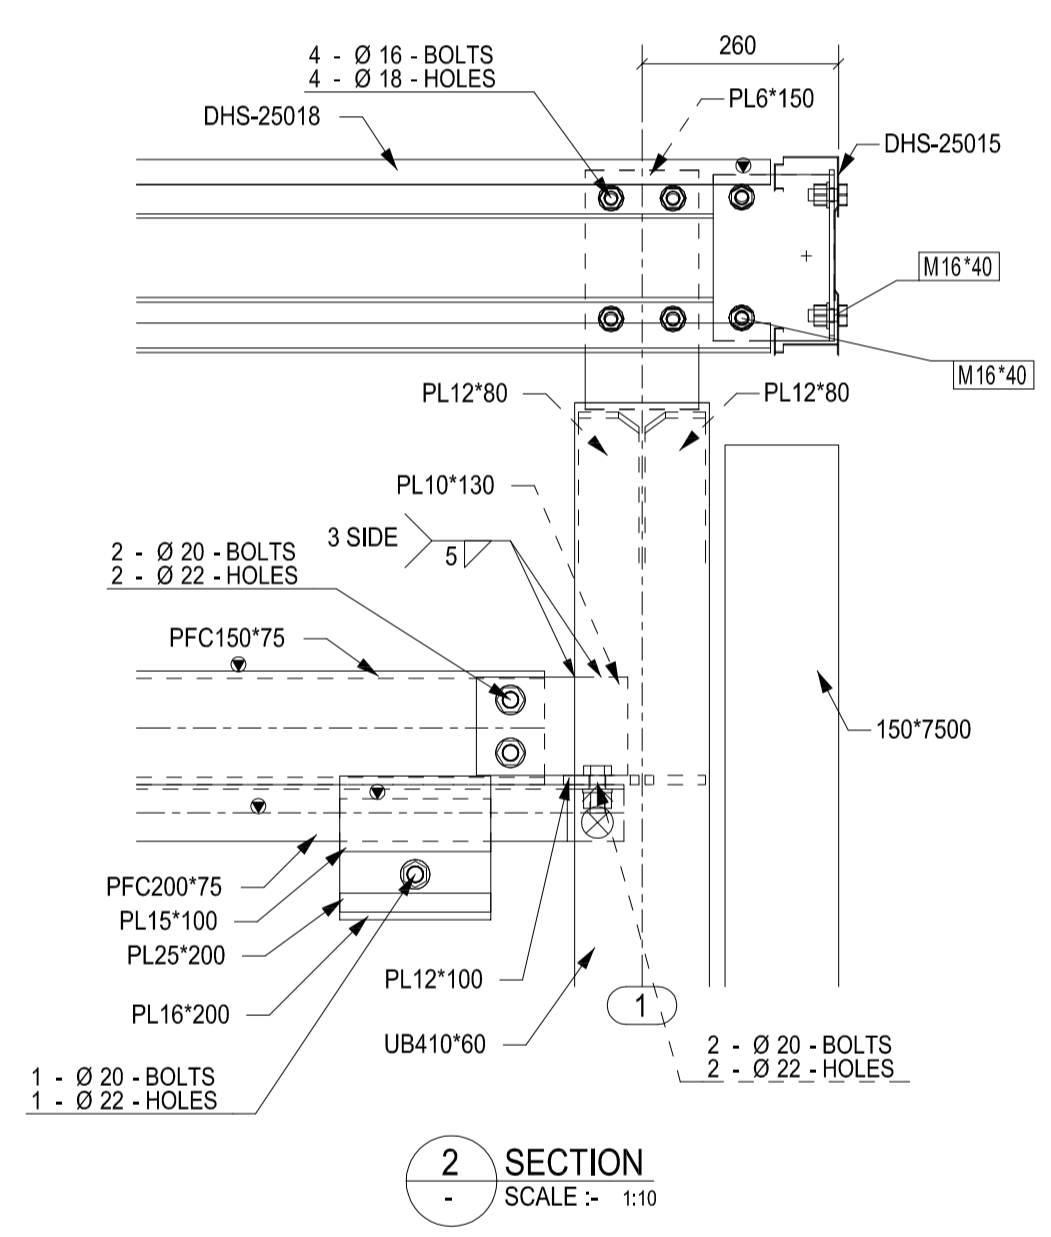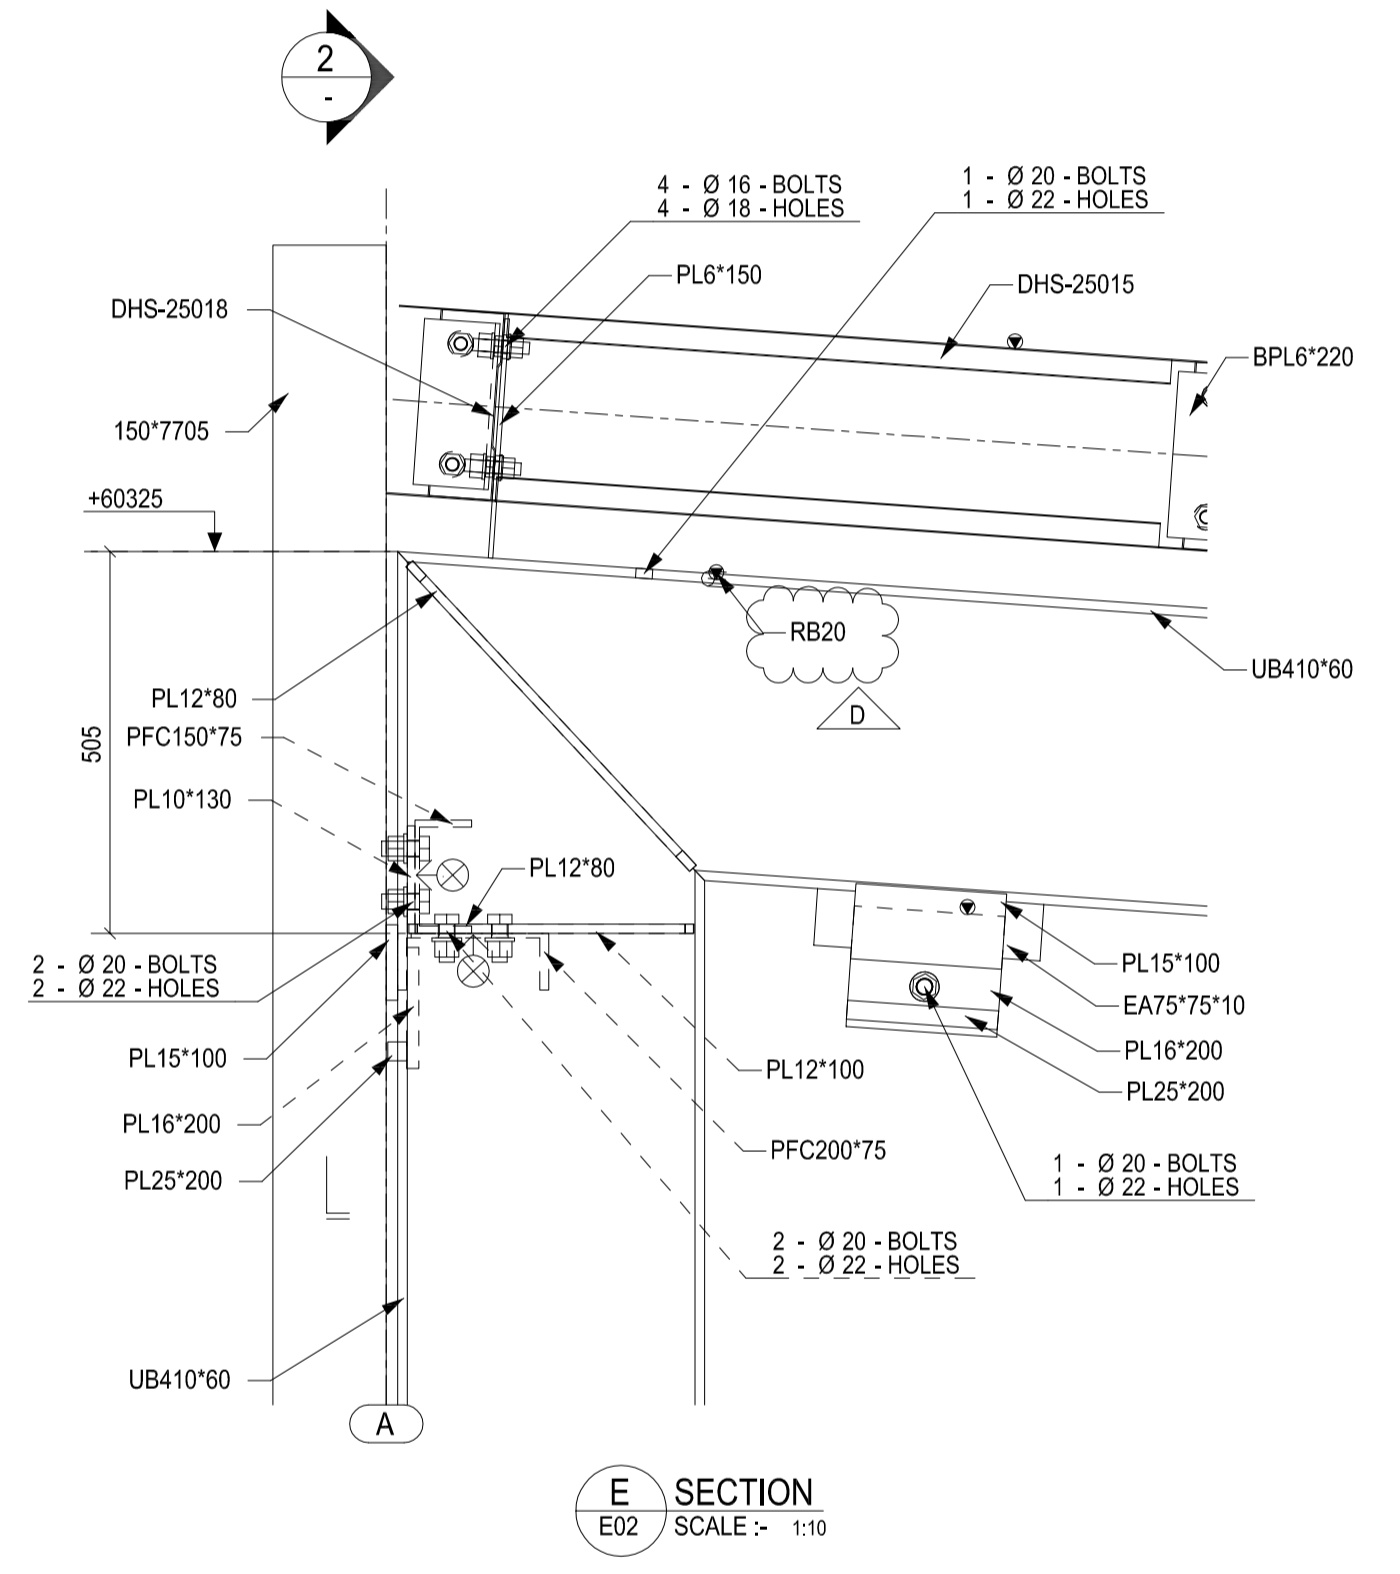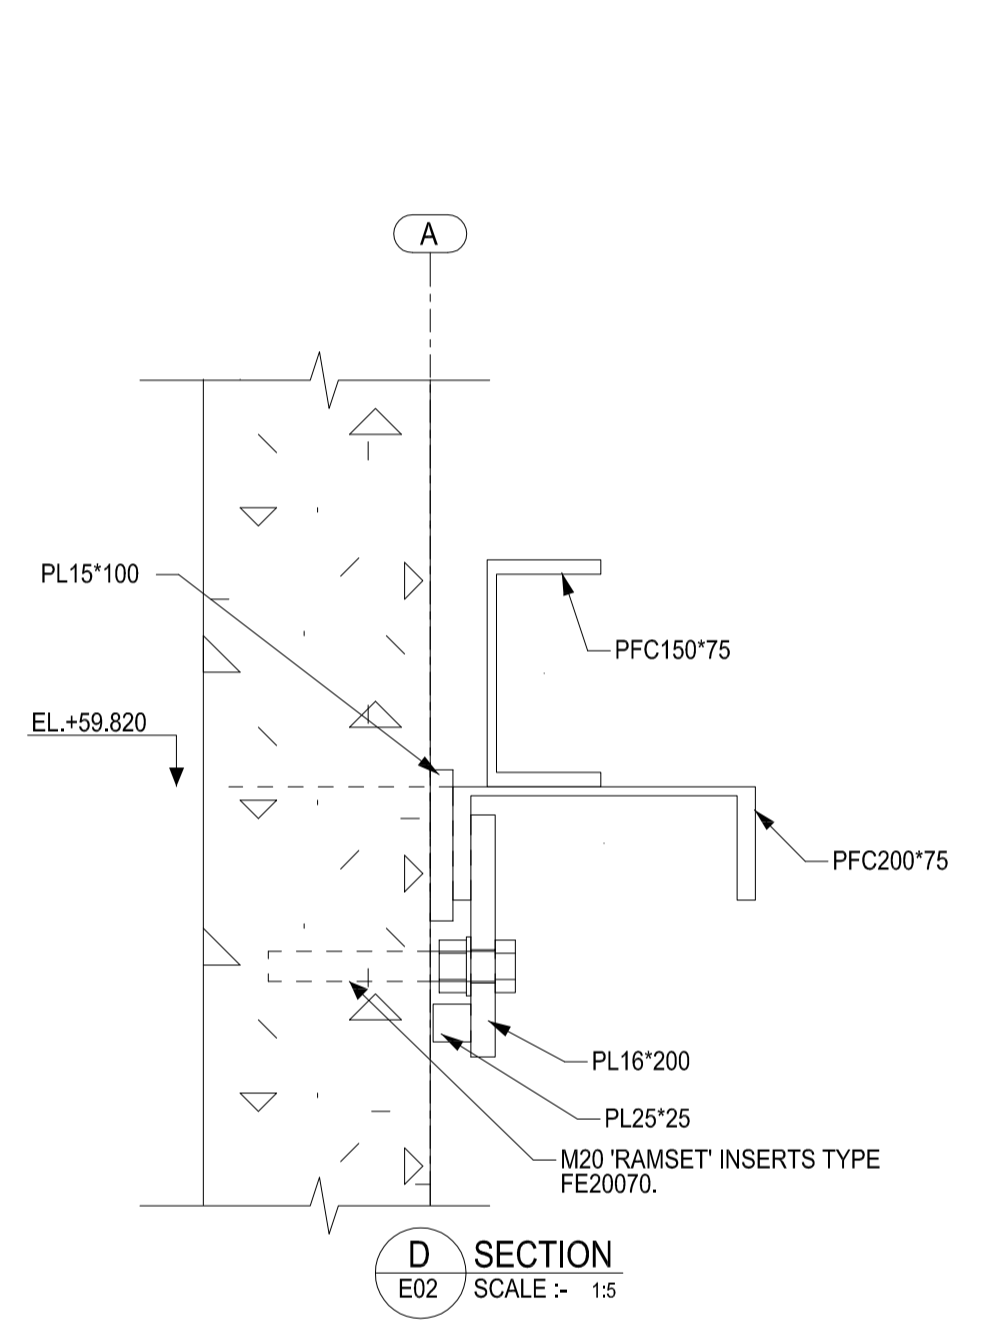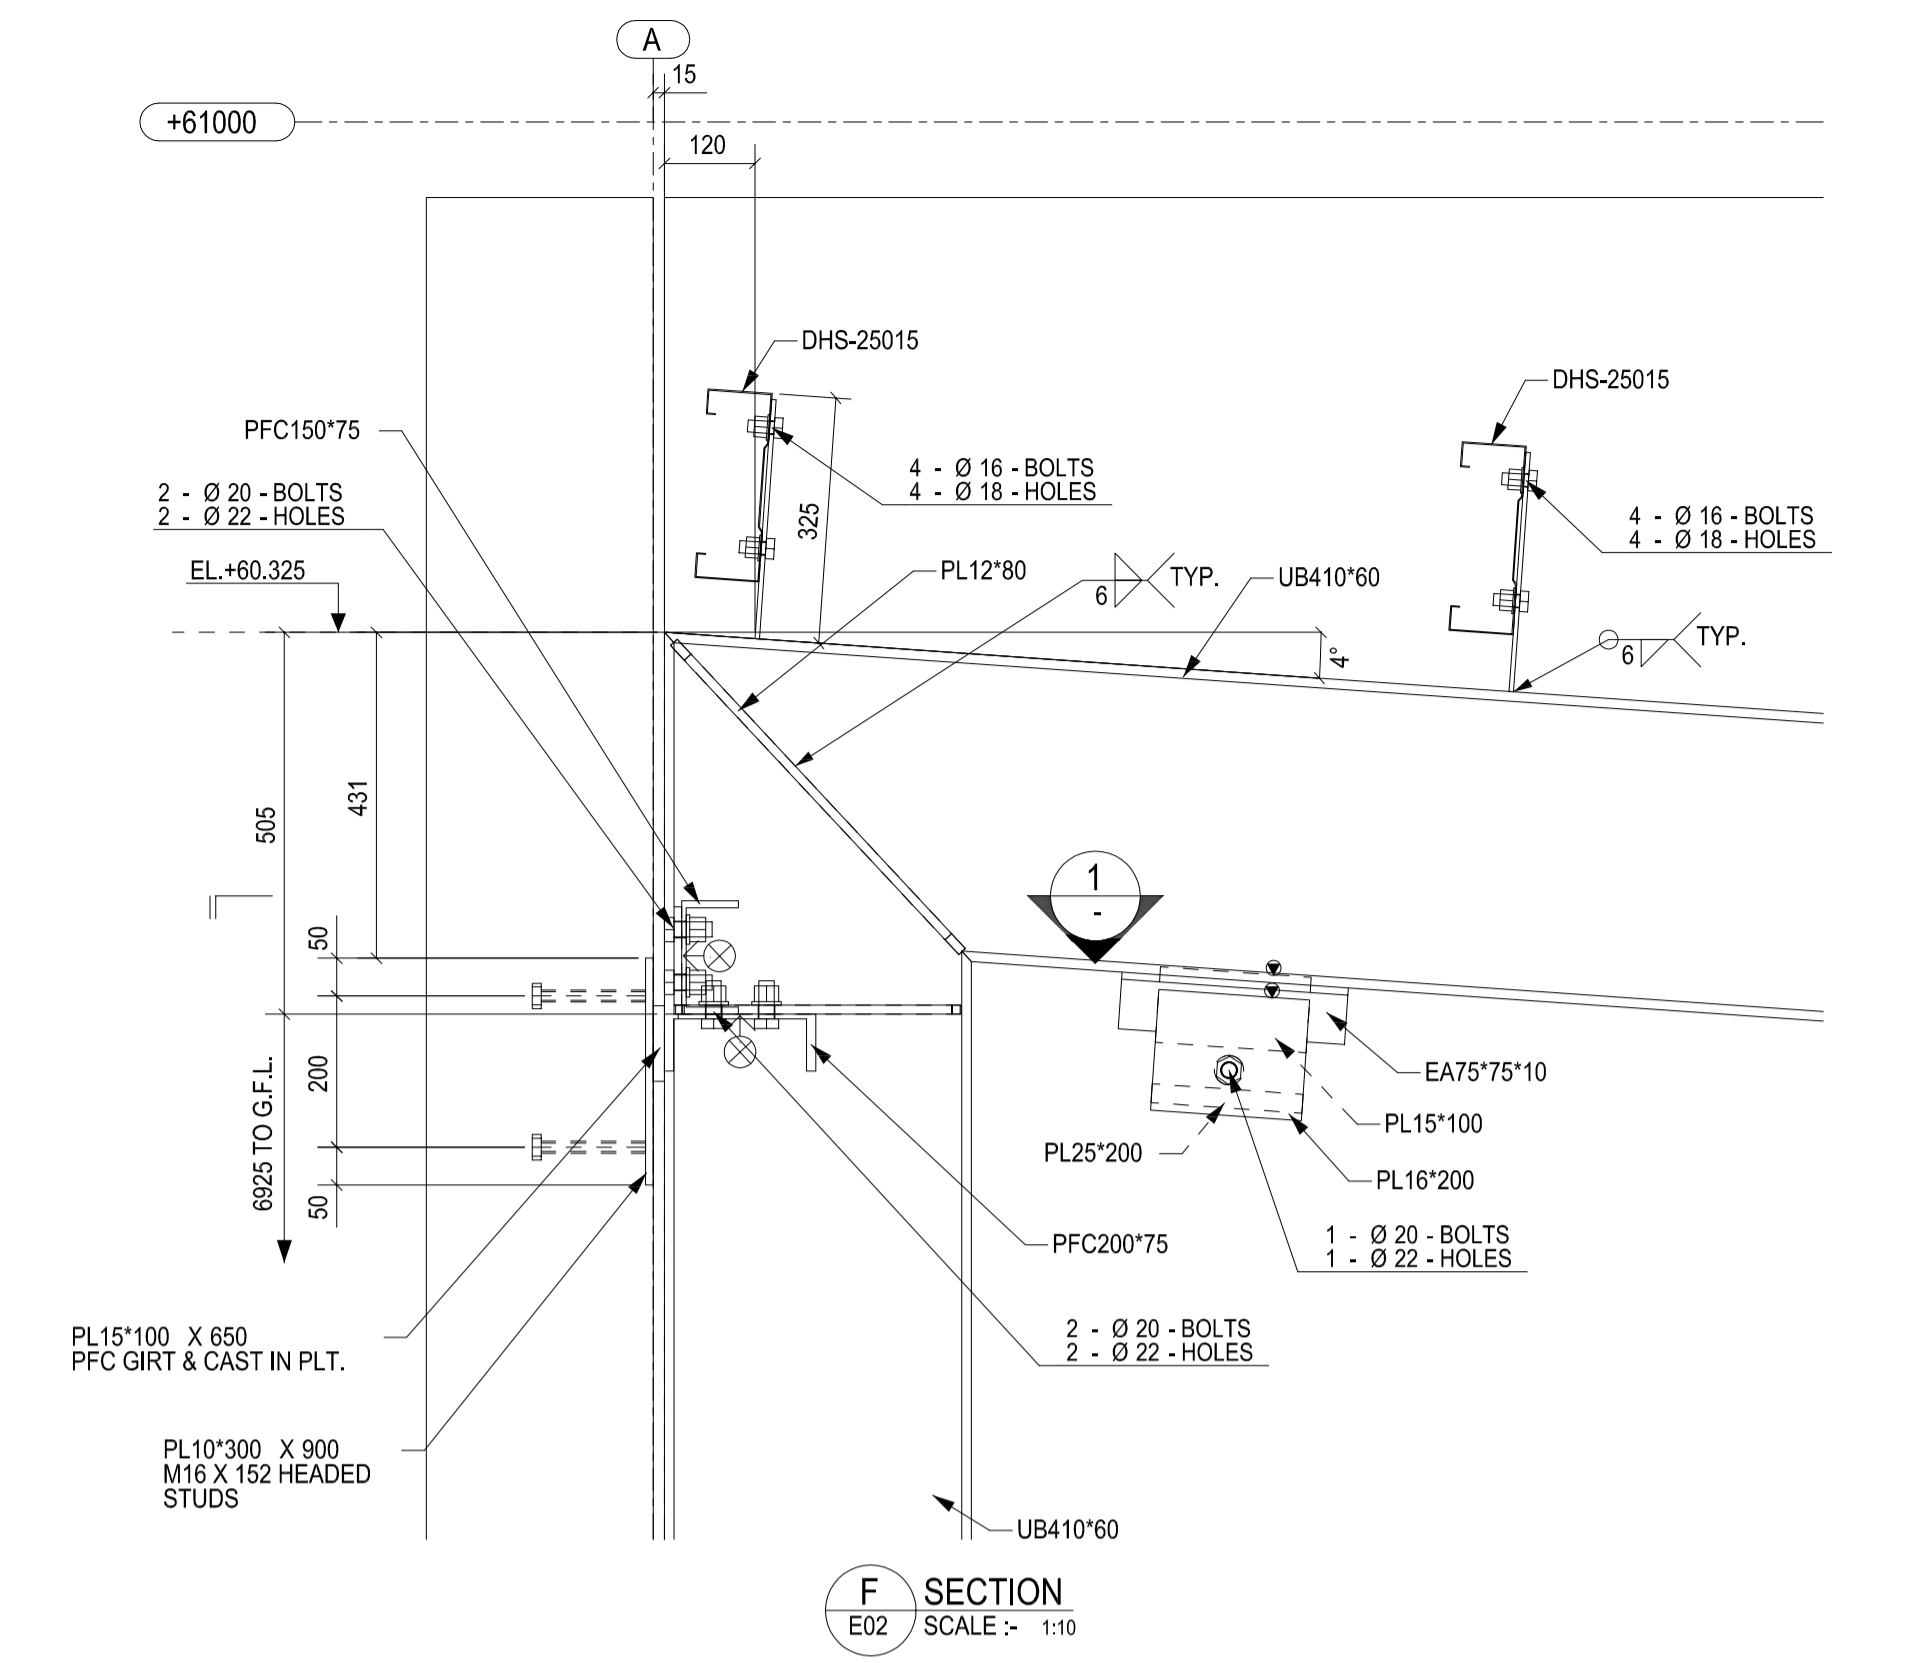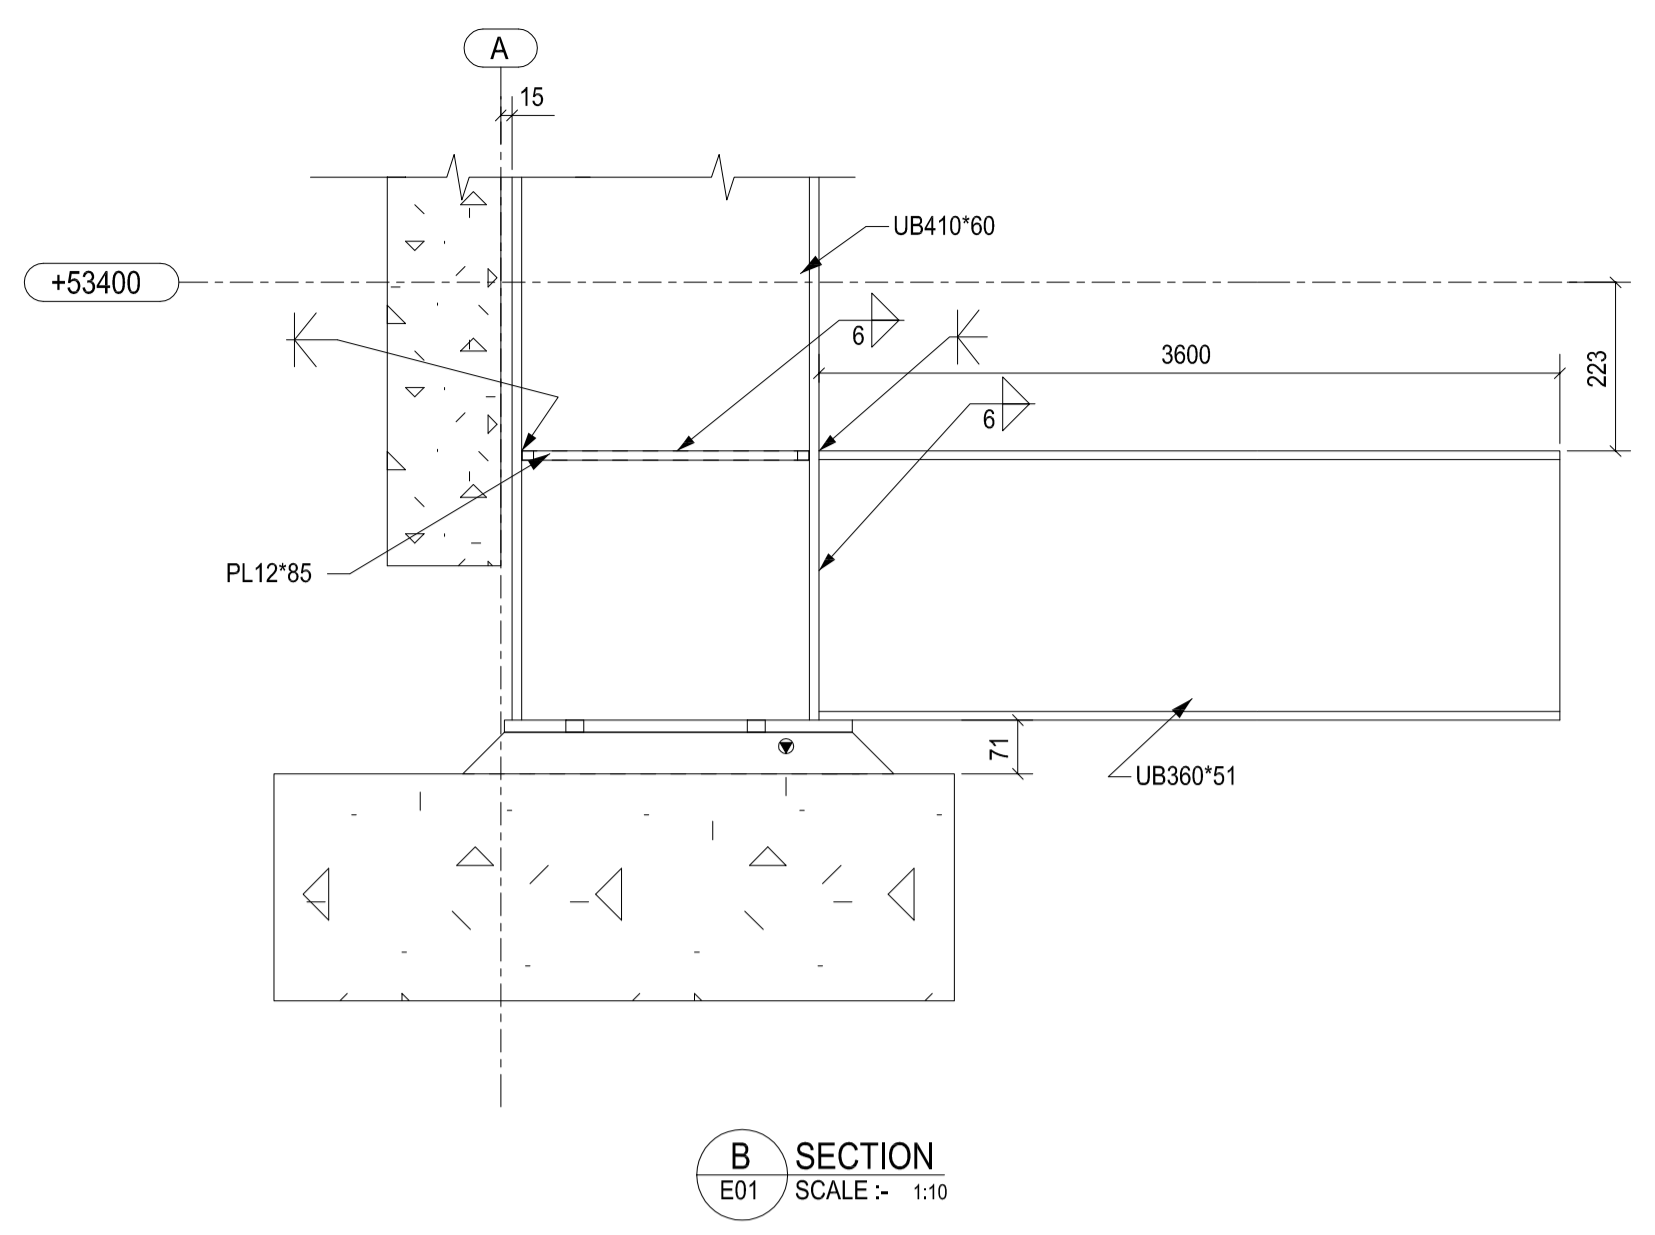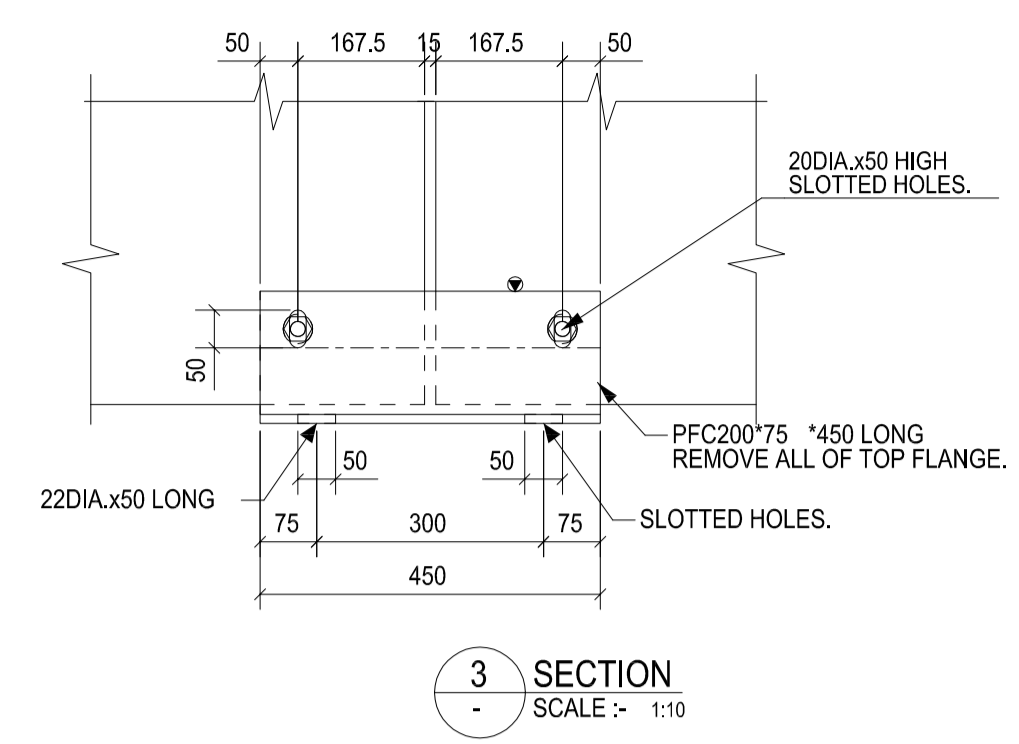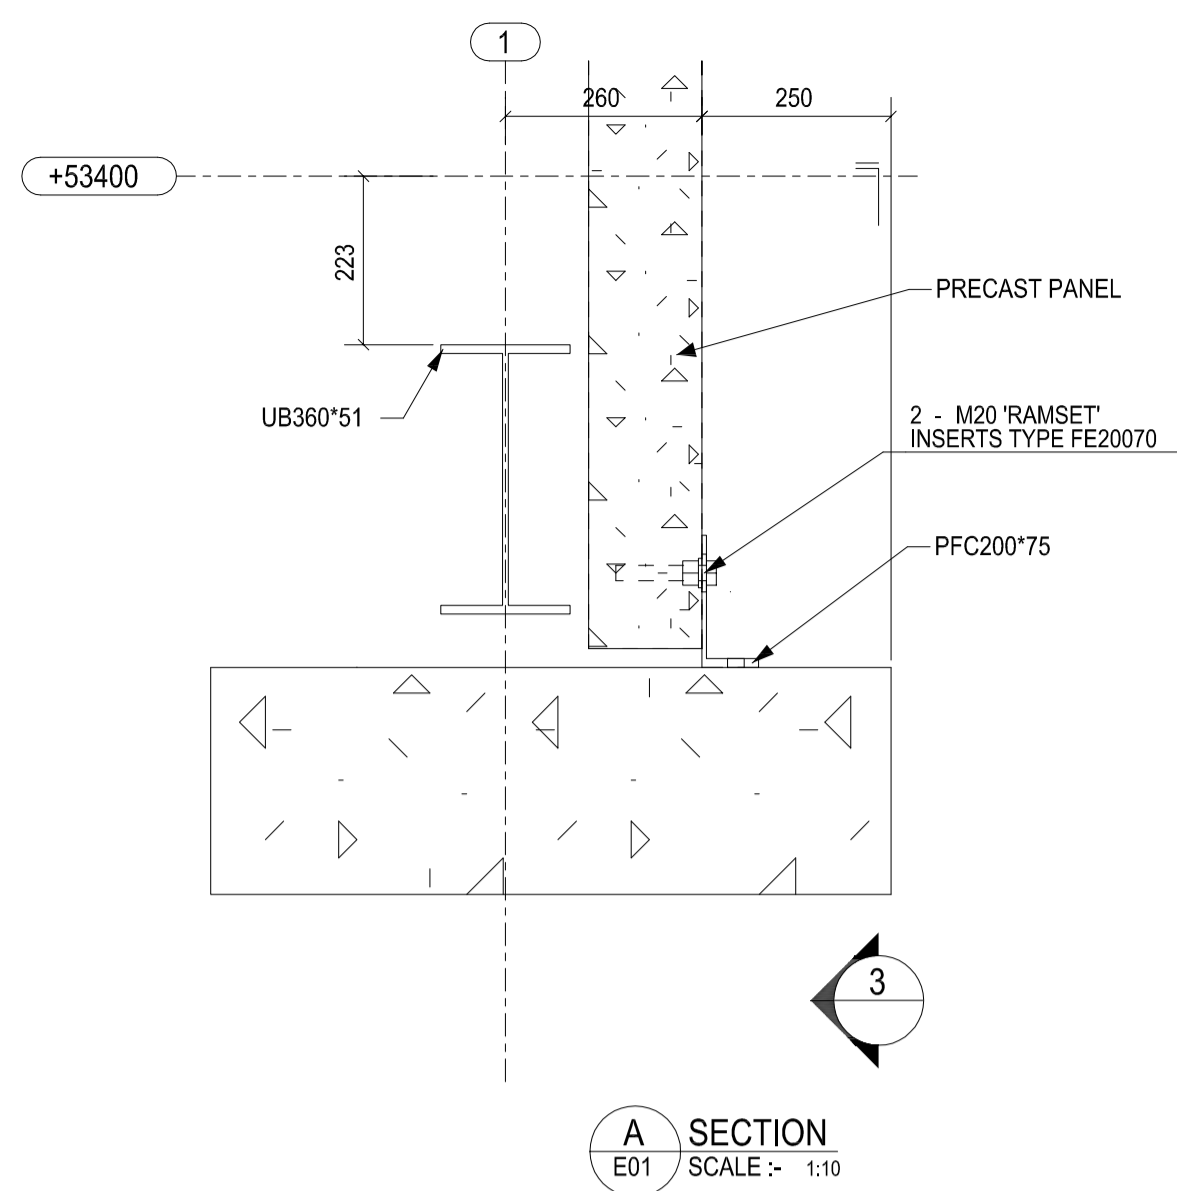


**NOTE:**  
 1) CONTRACTOR TO VERIFY ALL DIMENSION  
 2) APPROVER TO VERIFY ALL CLOUDED ITEMS  
 3) FOR APPROVAL NOT FOR CONSTRUCTION


Erection Notes				REV NAME DATE DESCRIPTION		Noel Leeming PAH ROAD	
	D	NS	06/06/17	UPDATED AS PER MAIL			
	C	HDP	02/06/17	REID BRACING SIZE CHANGED AS PER RFI RESPONSE			
	B	SS	31/05/17	UPADTAE AS PER GIVEN MARK UP			
	A	NS	23/05/17	FOR APPROVAL			
				DRAWING TITLE: DETAILS & SECTION		ISSUE DATE: 06.06.2017 APPROVAL SENT: 06.06.2017	
				CONTRACT: Noel Leeming		CHECKED DATE: 06.06.2017 APPROVAL DATE: 06.06.2017	
				MODELLED BY: VS		CREATED: 22.05.2017	
				SCALE: 1:5		PROJECT No: 09797 - E21	
				DRAWING No.		REV. D	

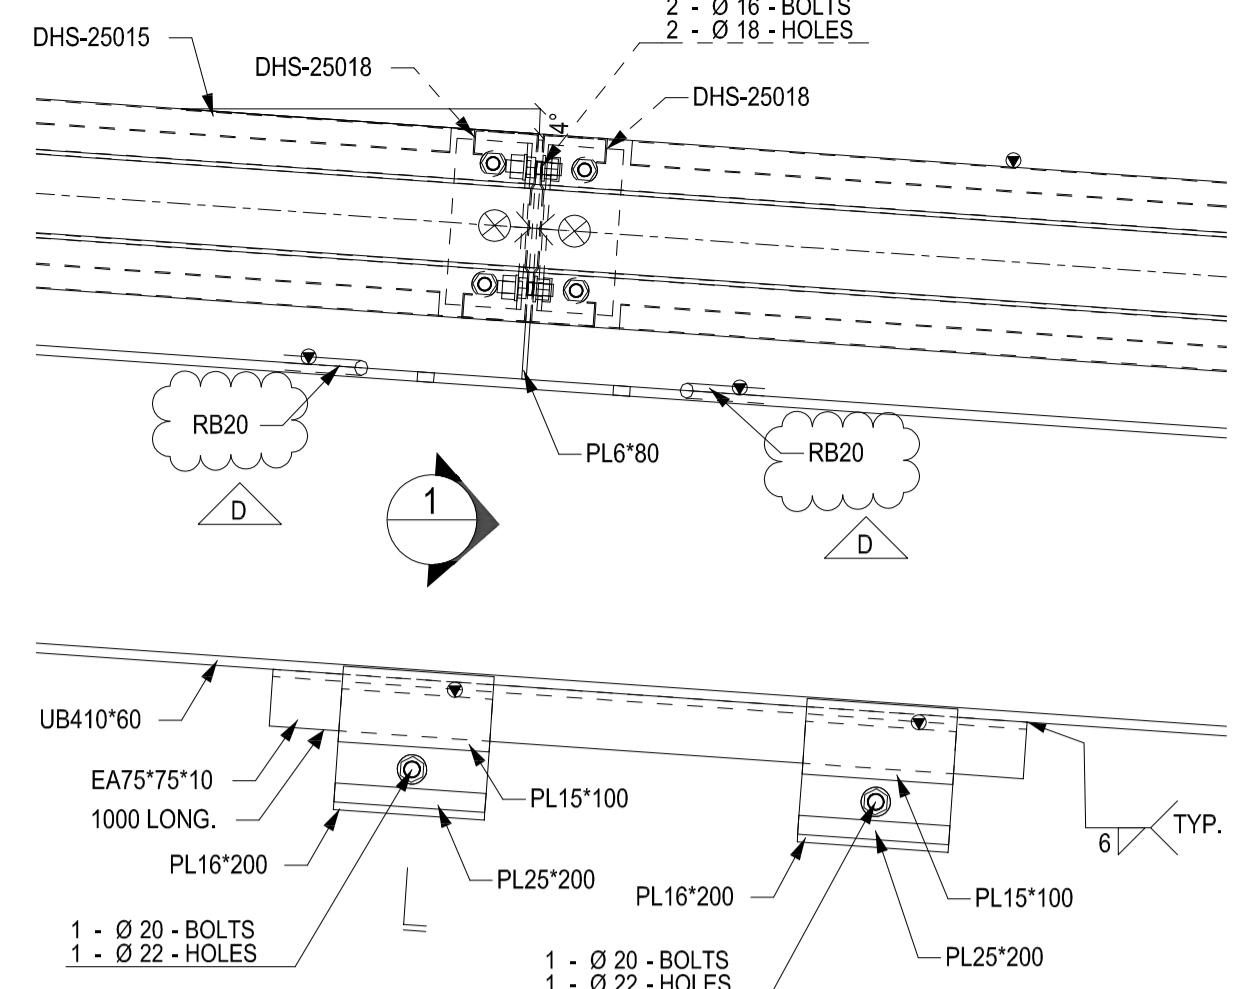


G SECTION  
E02 SCALE: 1:10

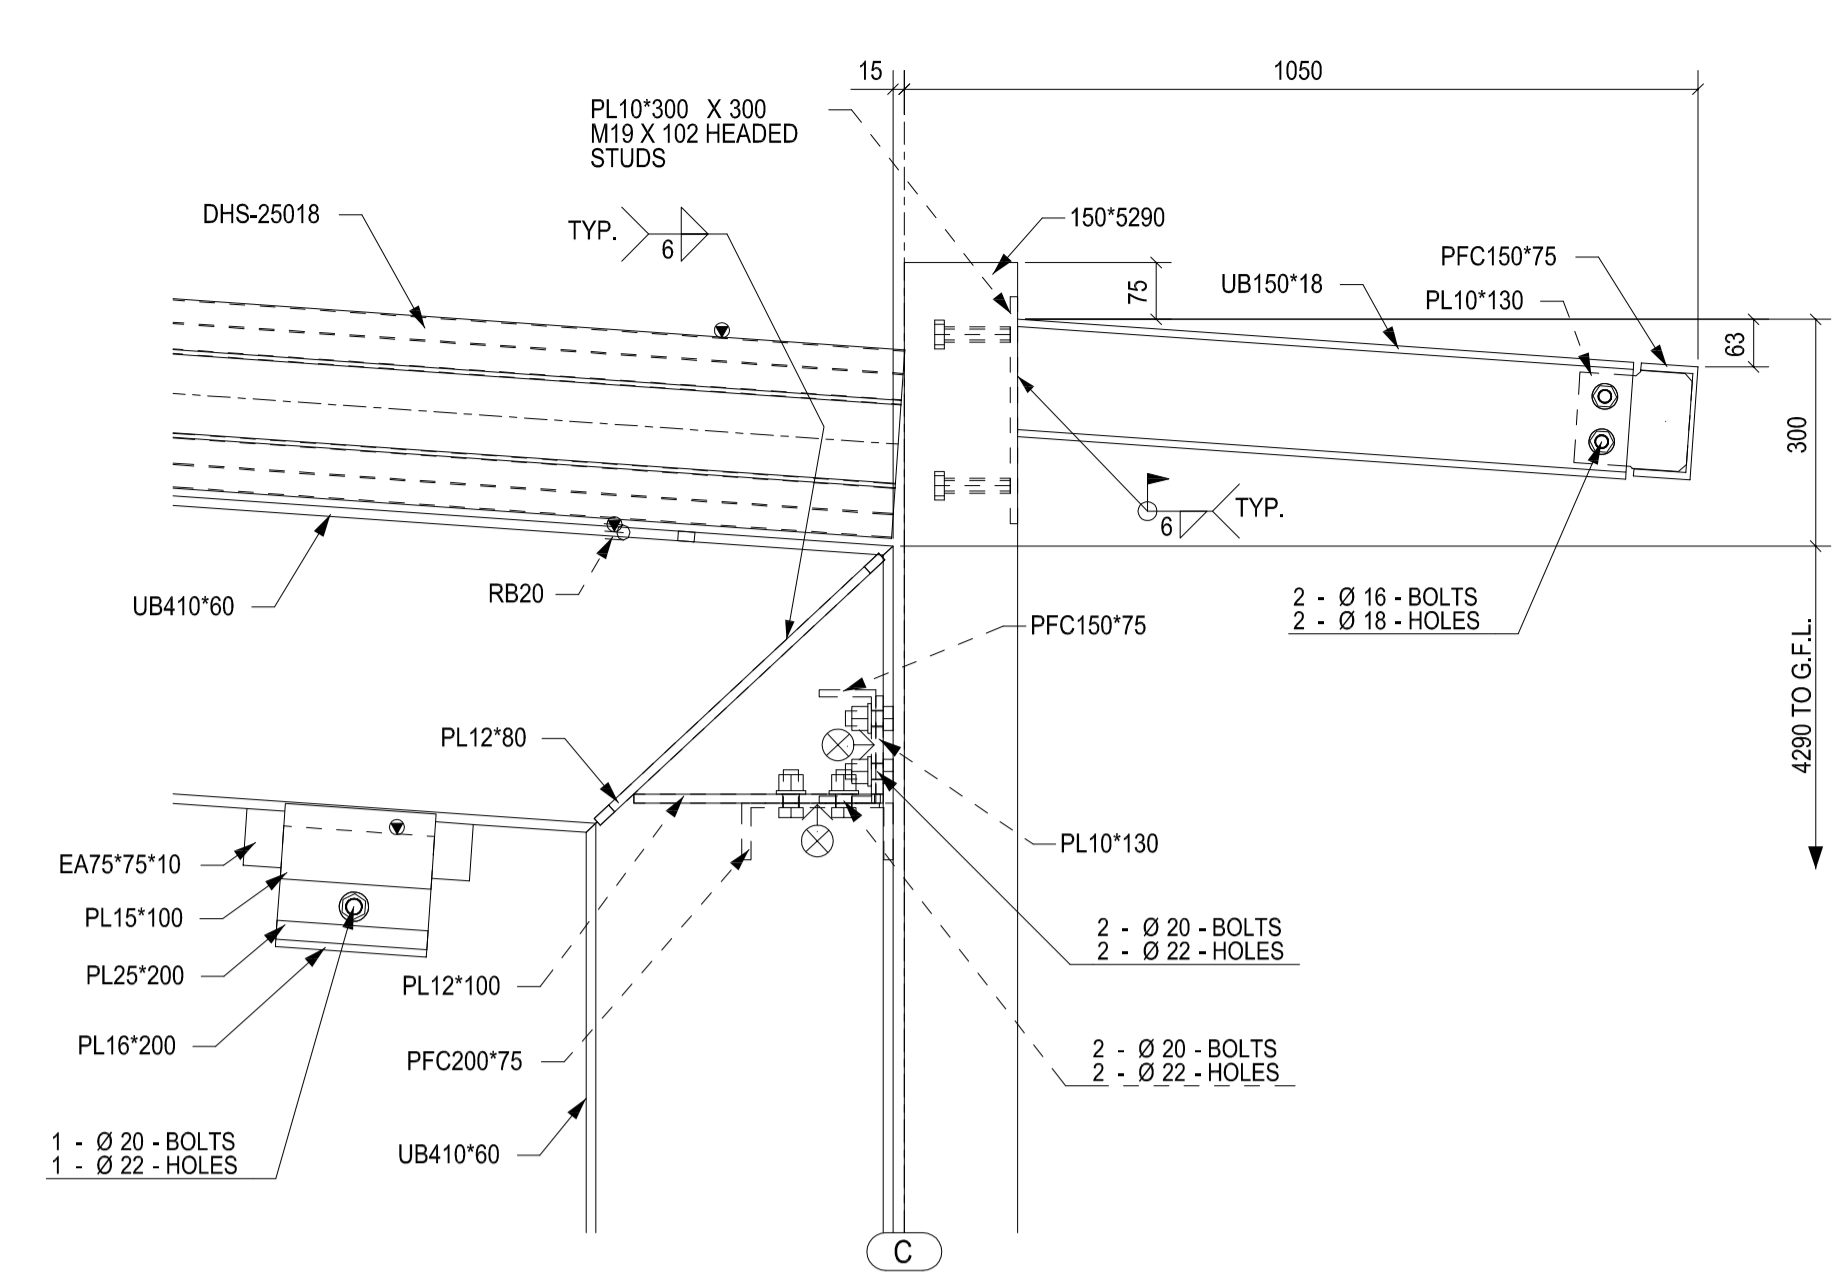


H SECTION  
E02 SCALE: 1:10

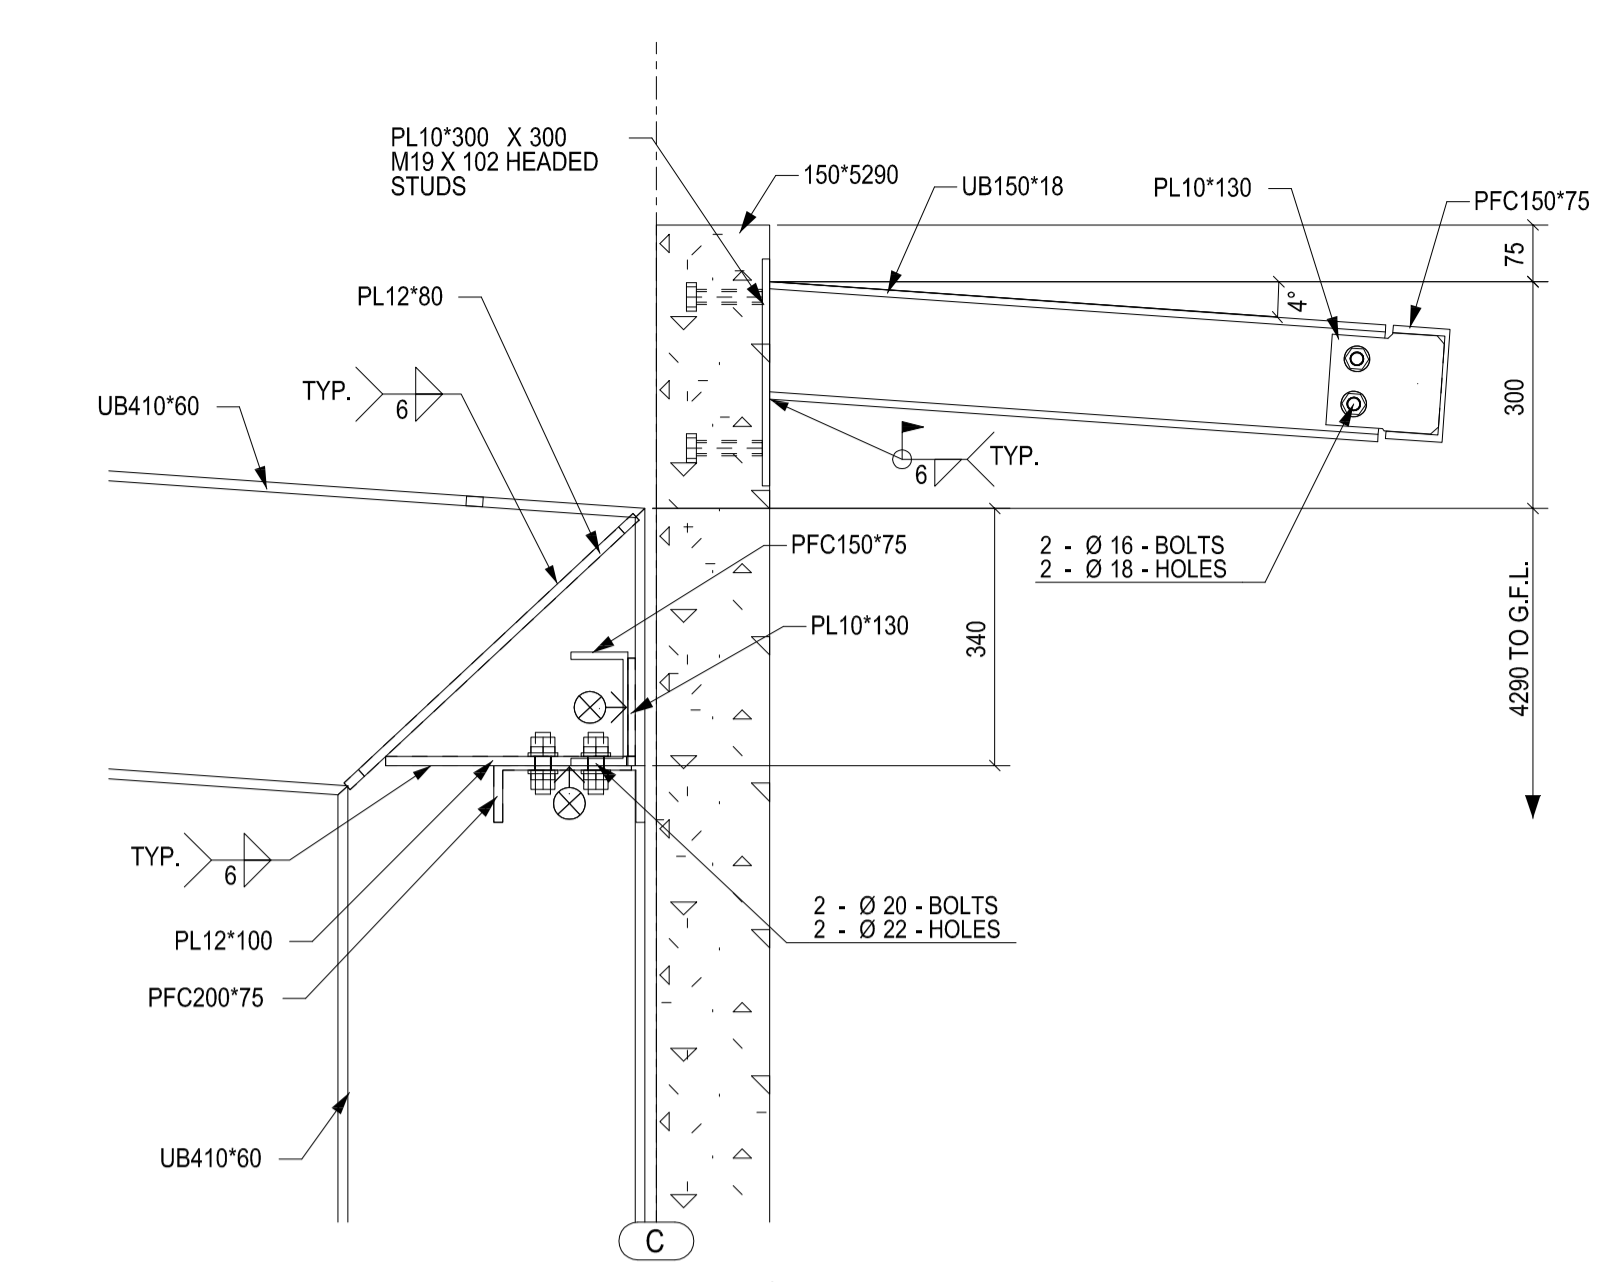


J SECTION  
E02 SCALE: 1:10

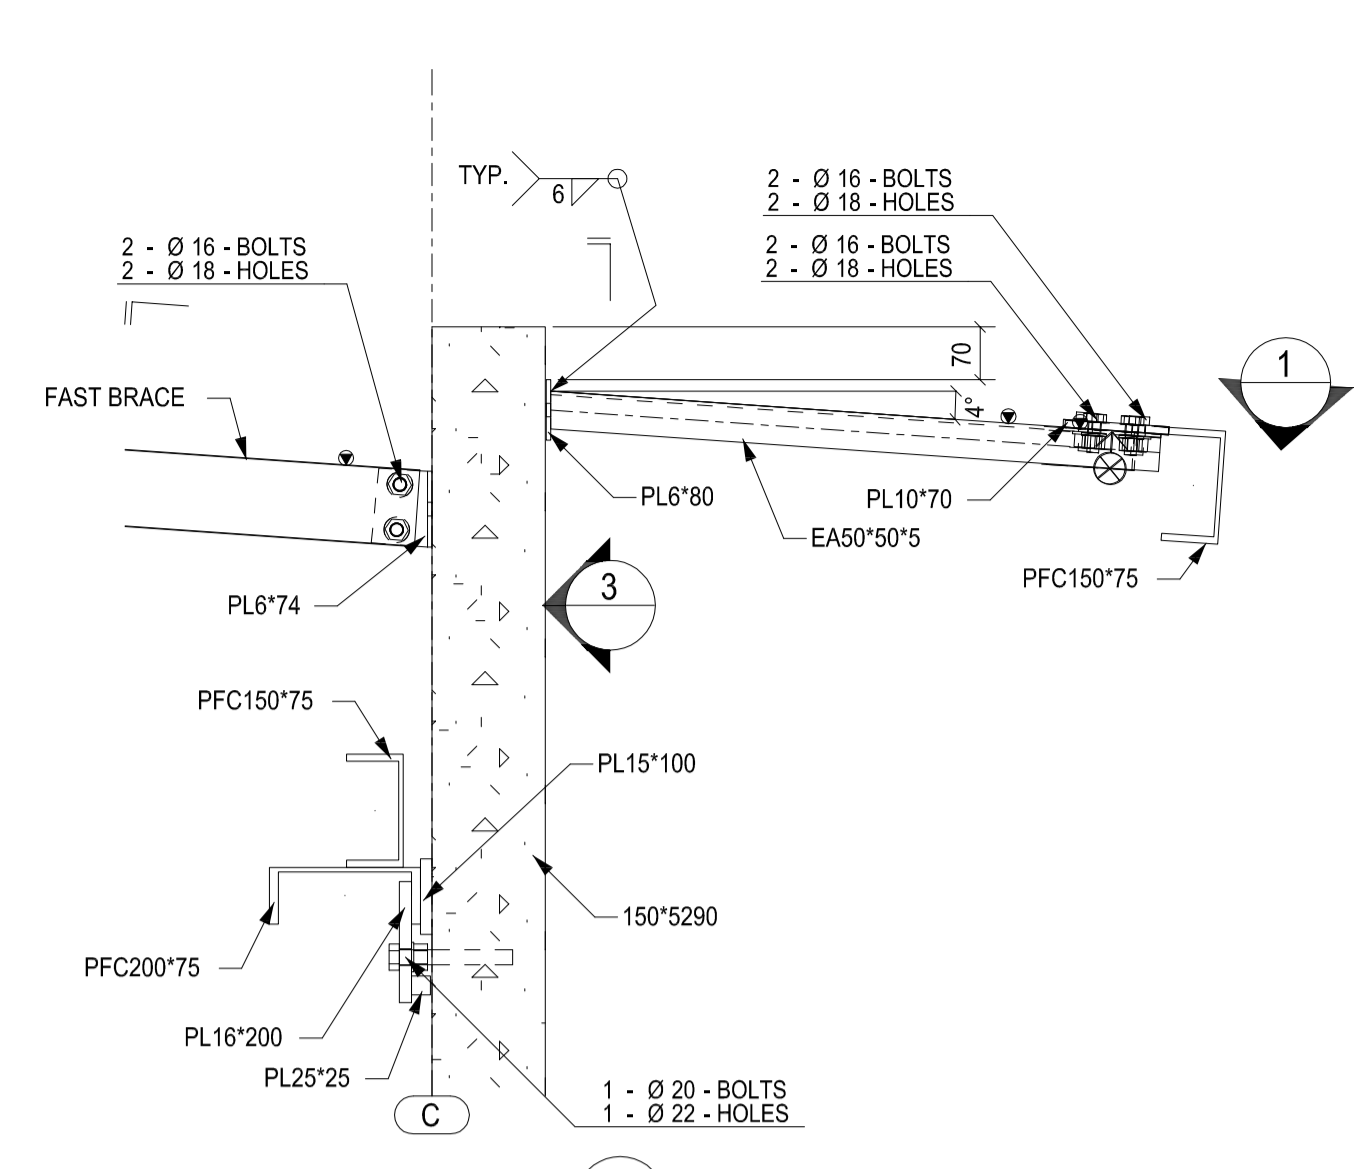


K SECTION  
E02 SCALE: 1:10

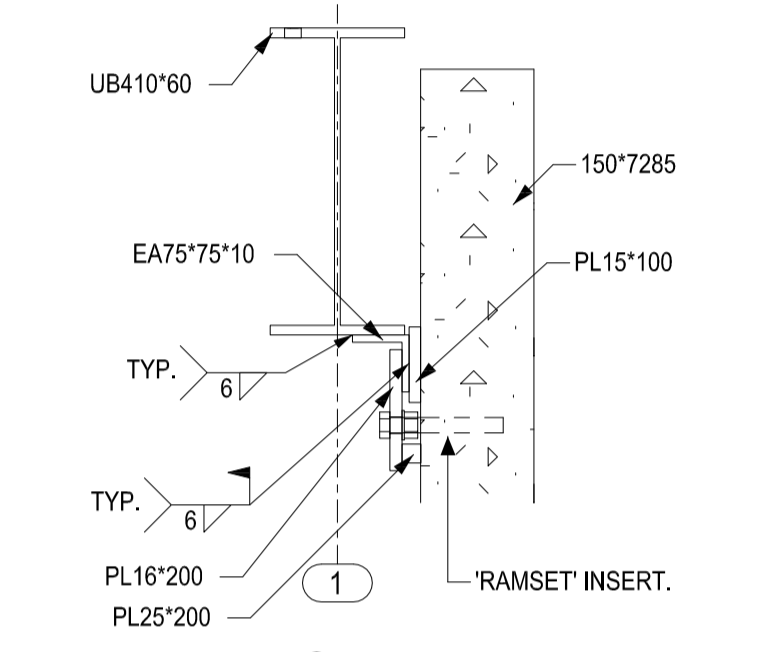


1 SECTION  
SCALE: 1:10

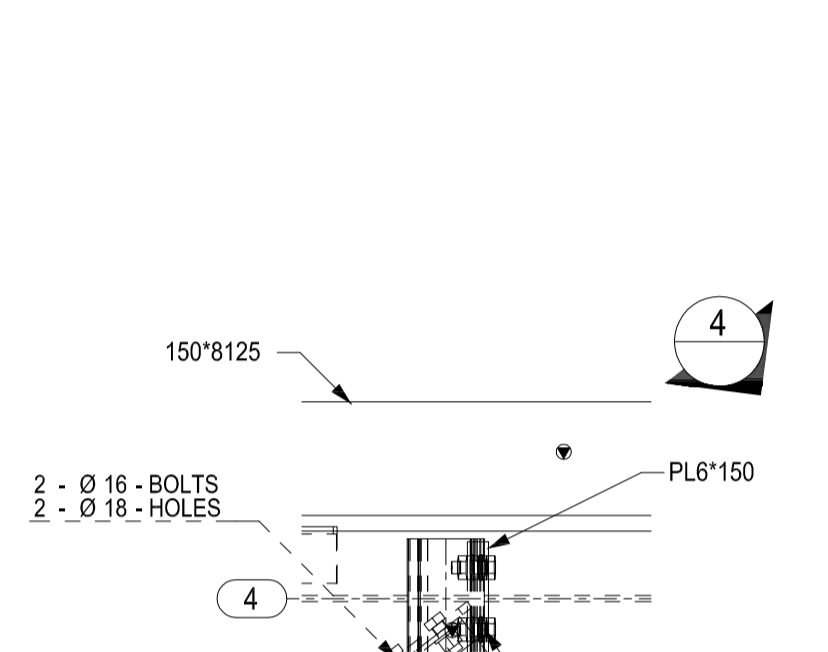


1 DETAIL  
SCALE: 1:10

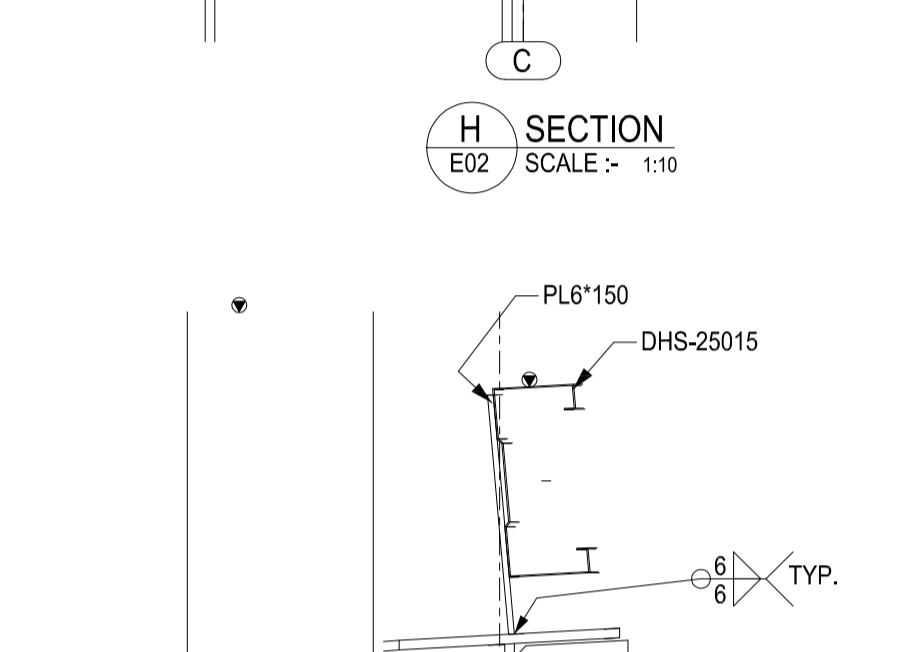


4 SECTION  
SCALE: 1:10

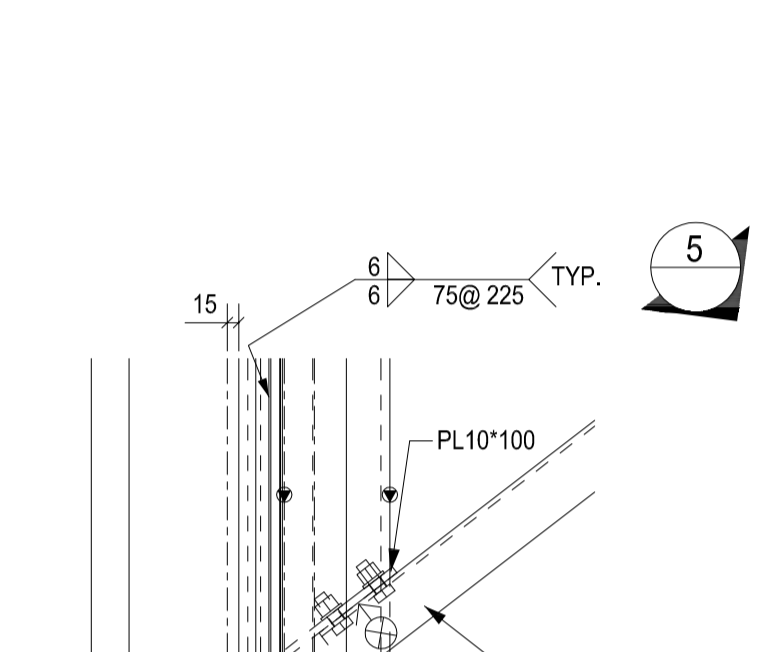


2 DETAIL  
SCALE: 1:10

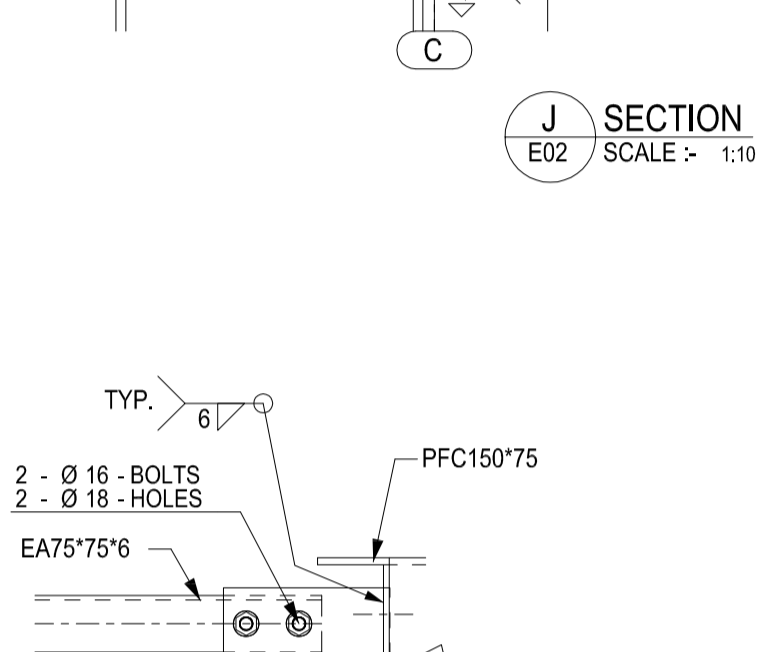


5 SECTION  
SCALE: 1:10

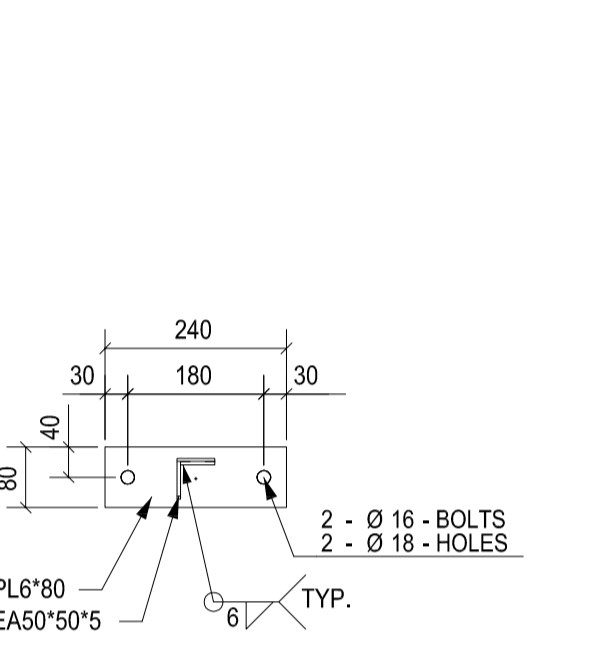


3 SECTION  
SCALE: 1:10

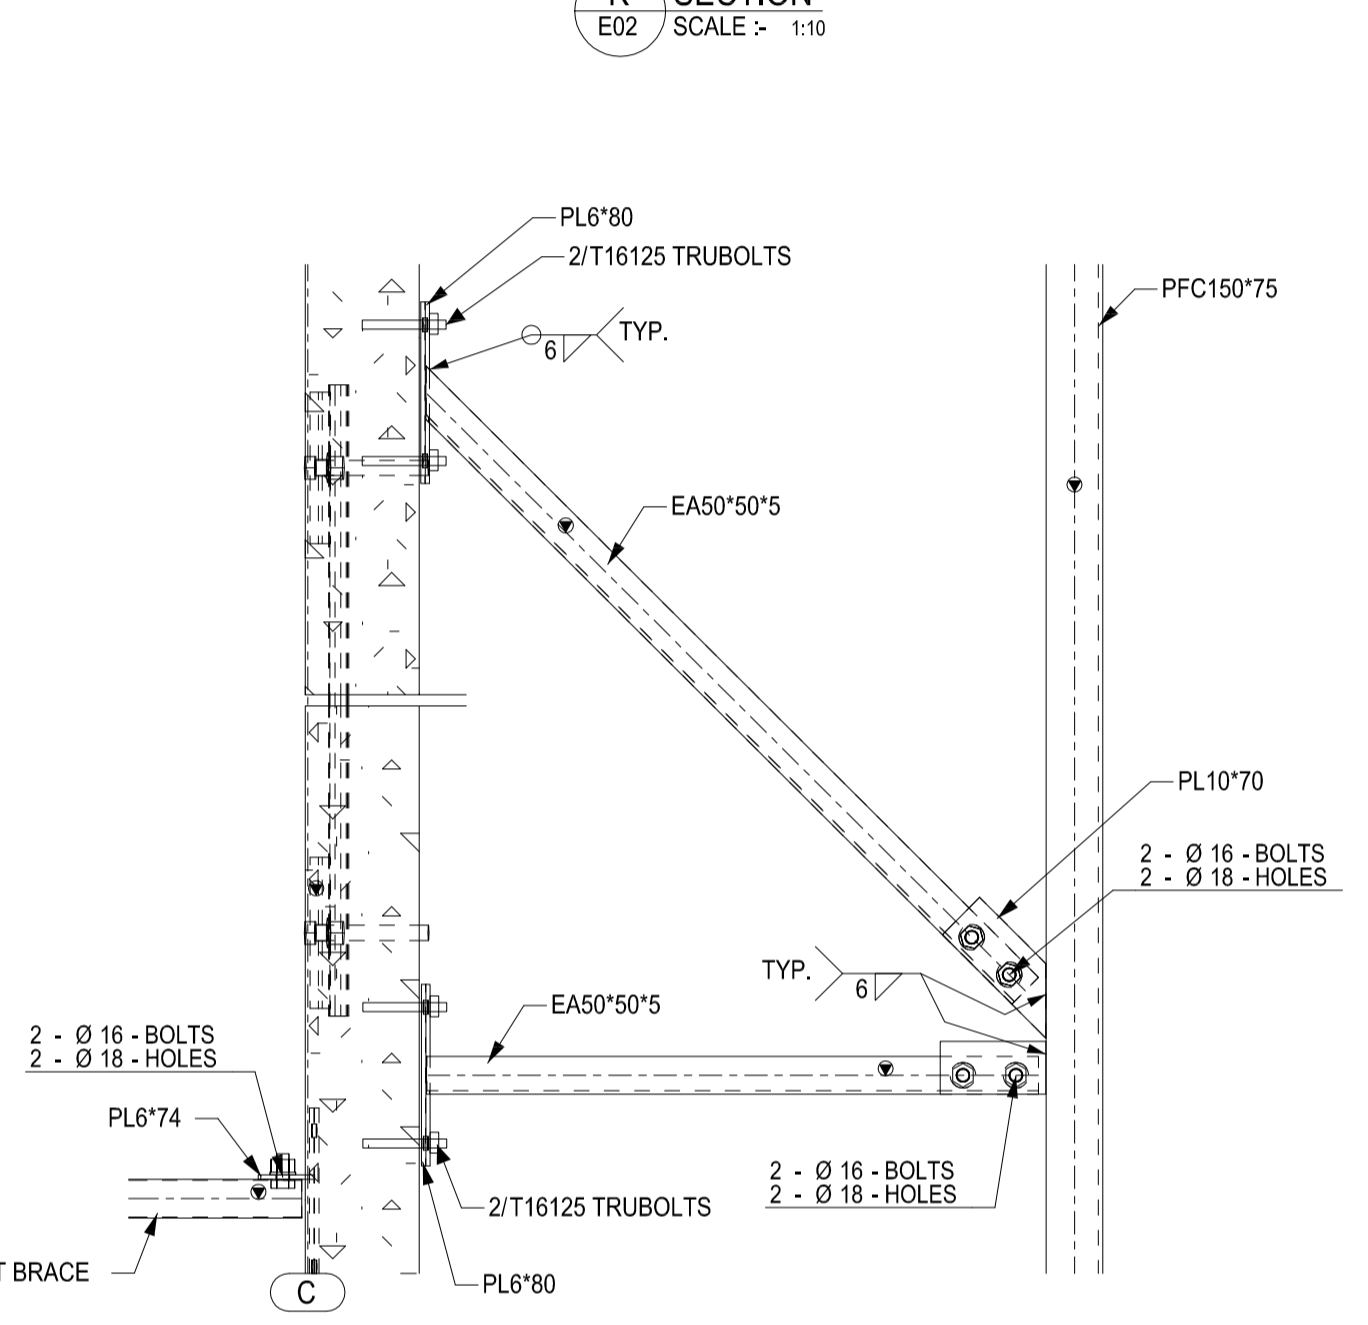


2 SECTION  
SCALE: 1:10

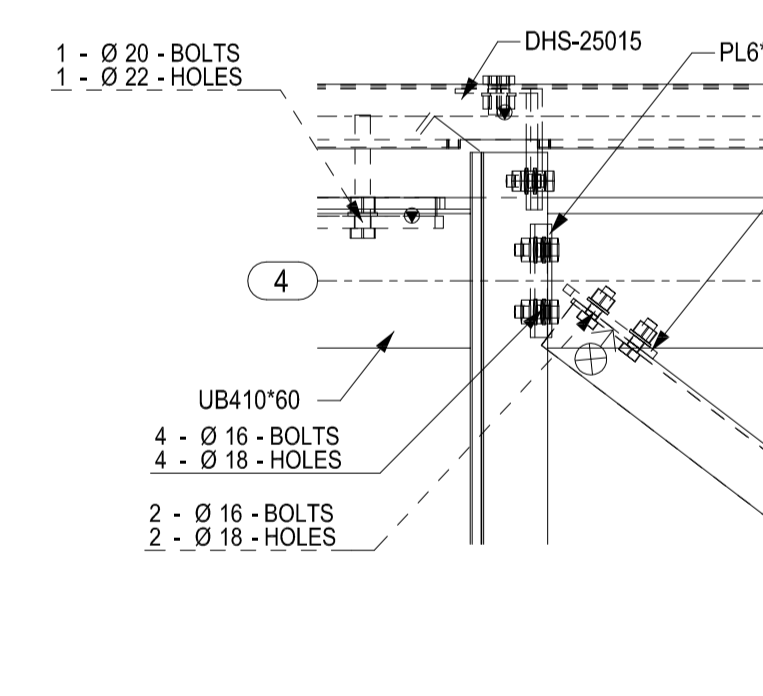

3 DETAIL  
SCALE: 1:10

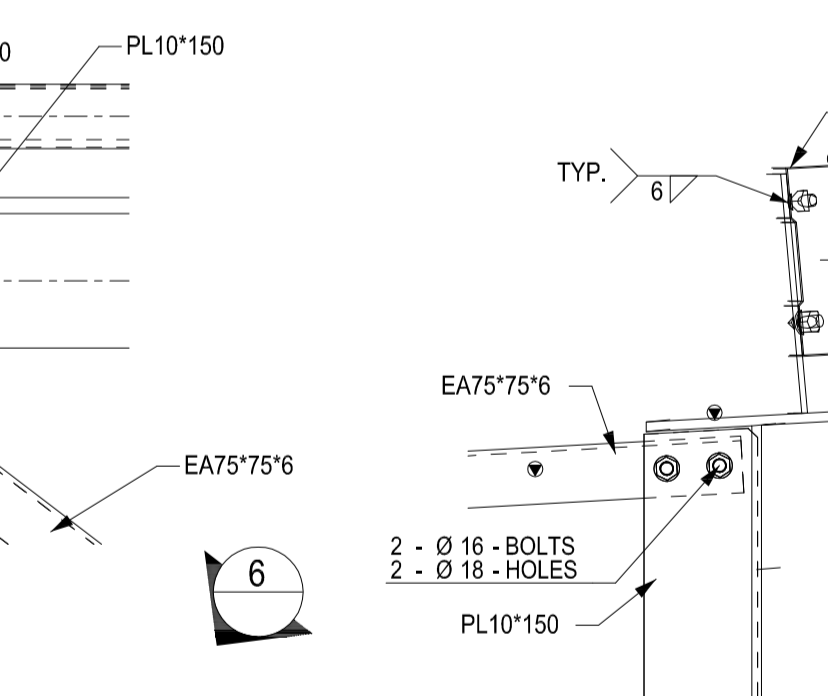


6 SECTION  
SCALE: 1:10

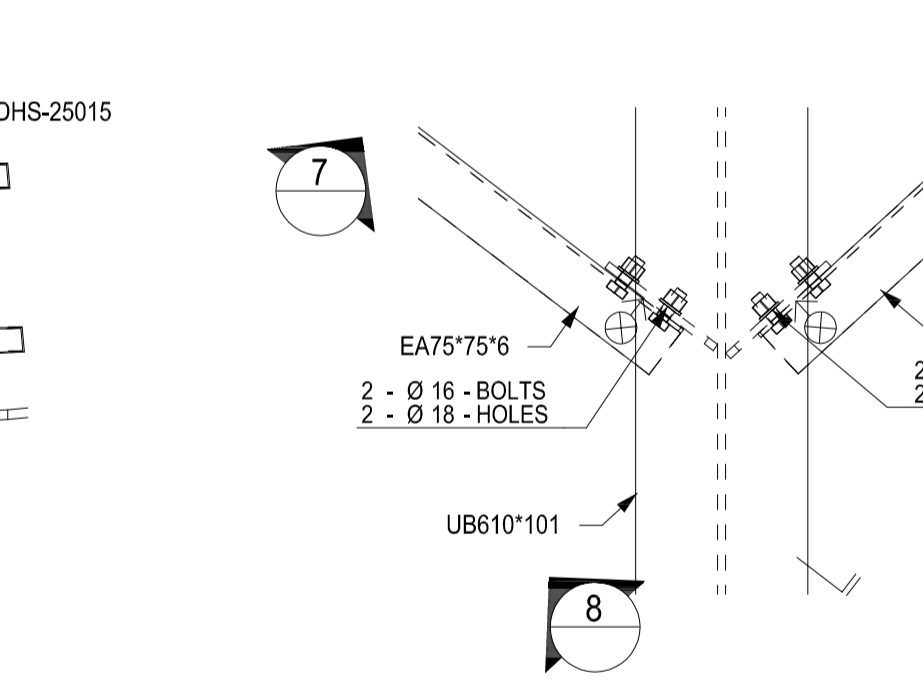


4 DETAIL  
SCALE: 1:10



7 SECTION  
SCALE: 1:10

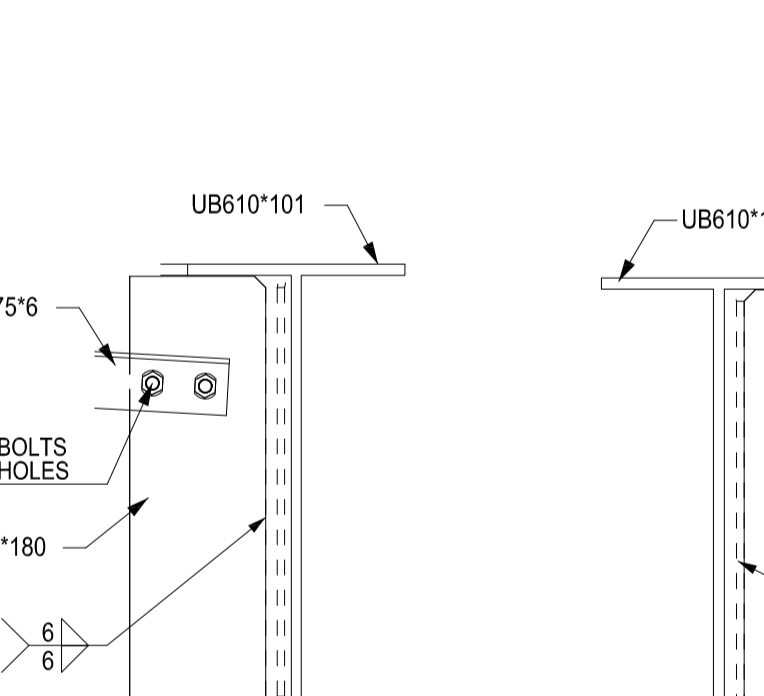

8 SECTION  
SCALE: 1:10

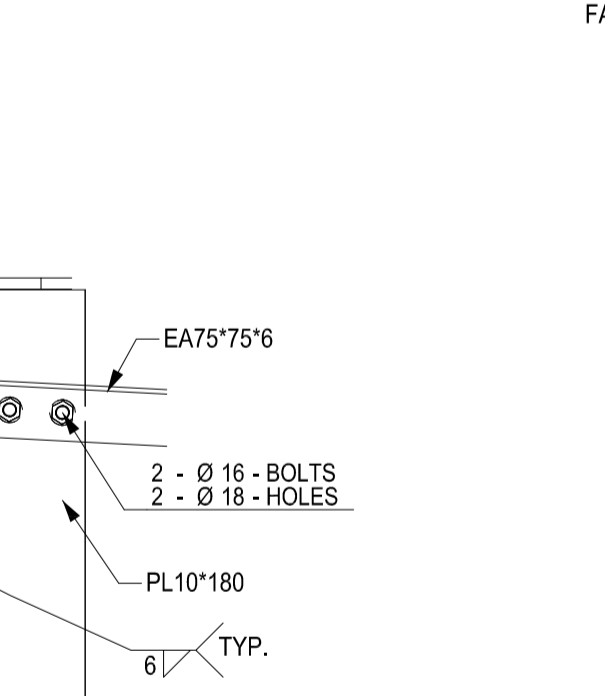

8 SECTION  
SCALE: 1:10


NOTE:  
1) CONTRACTOR TO VERIFY ALL DIMENSION  
2) APPROVER TO VERIFY ALL CLOUDED ITEMS  
3) FOR APPROVAL NOT FOR CONSTRUCTION

Erection Notes


REV	NAME	DATE	DESCRIPTION
D	NS	06/06/17	UPDATE AS PER MAIL
C	HDP	02/06/17	REID BRACING SIZE CHANGED AS PER RFI RESPONSE
B	SS	31/05/17	UPADTAE AS PER GIVEN MARK UP
A	HAA	23/05/17	FOR APPROVAL

Noel Leeming  
PAH ROAD


DRAWING TITLE:	DETAILS & SECTION	ISSUE DATE:	06.06.2017	APPROVAL SENT:	06.06.2017
CONTRACT:	NSH Learning	CHECKED DATE:	06.06.2017	APPROVAL DATE:	06.06.2017
MODELLED BY:	VS	CREATED:	22.05.2017	CHECKED BY:	VS
SCALE:	1:10	PROJECT No.	09797	DRAWING No.	E22
				REV.	D

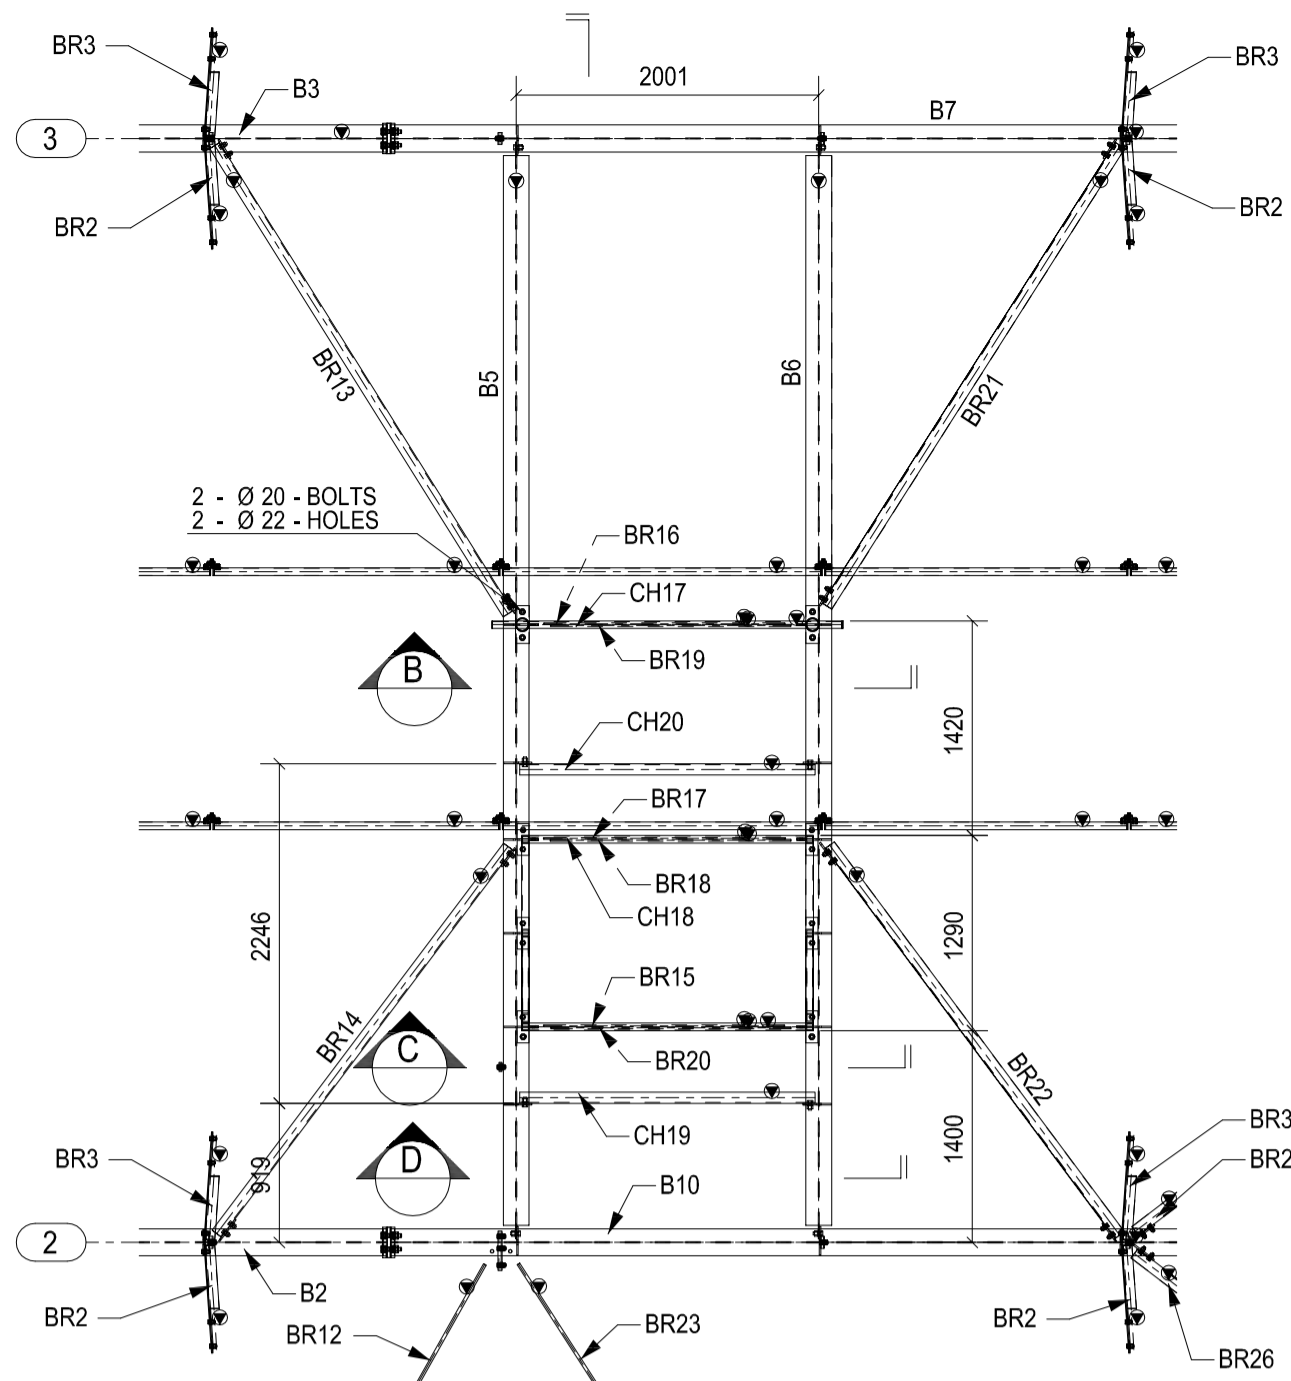

5 DETAIL  
E02 SCALE: - 1:50

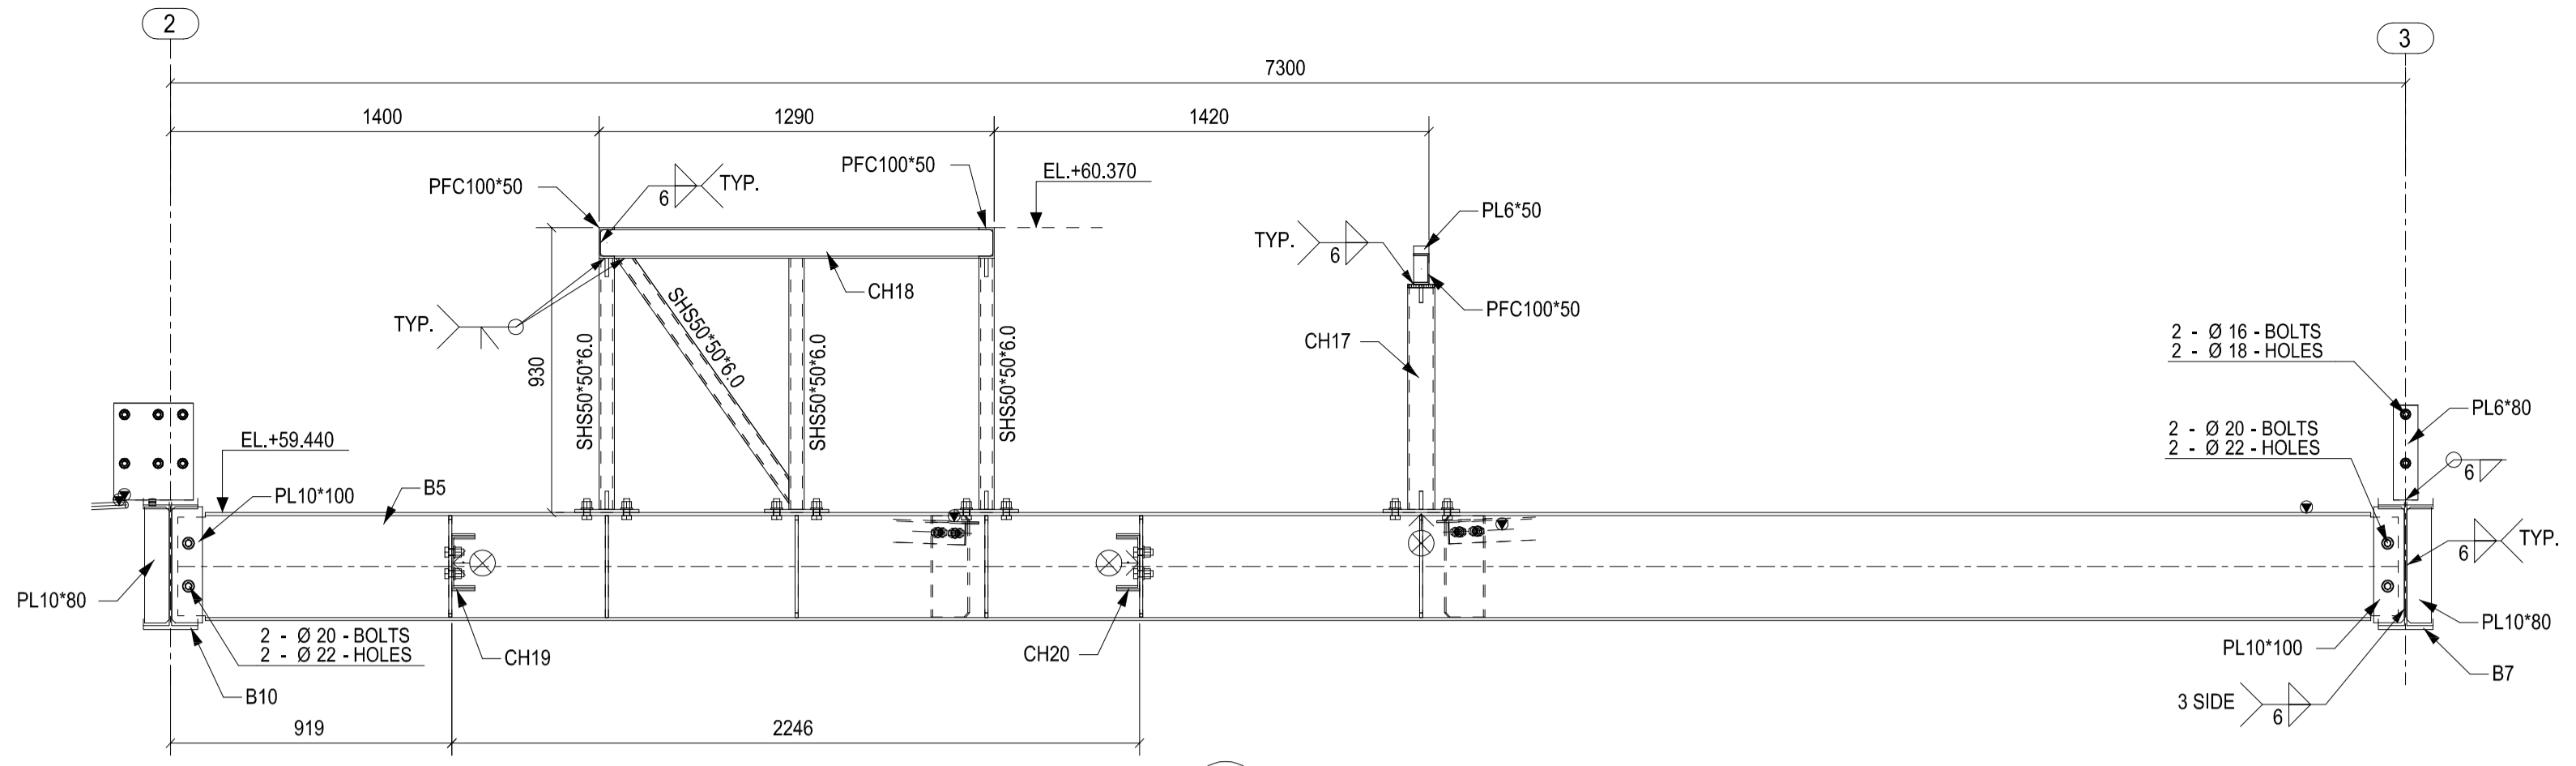


A SECTION  
SCALE: - 1:20

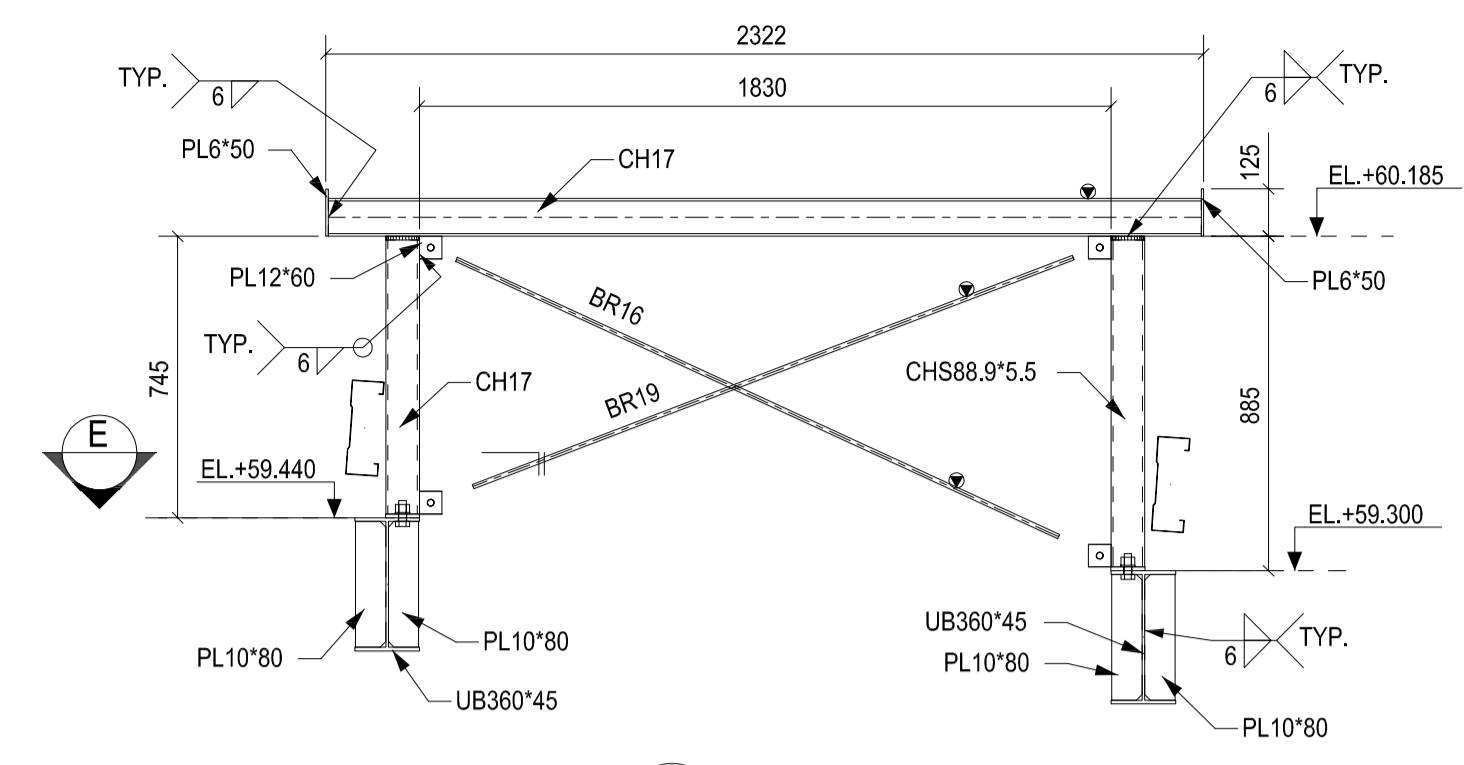


B SECTION  
SCALE: - 1:20


\* PRIOR TO FABRICATION CONFIRM PLATFORM DIMENSIONS WITH EQUIPMENT MANUFACTURER (FUSION).

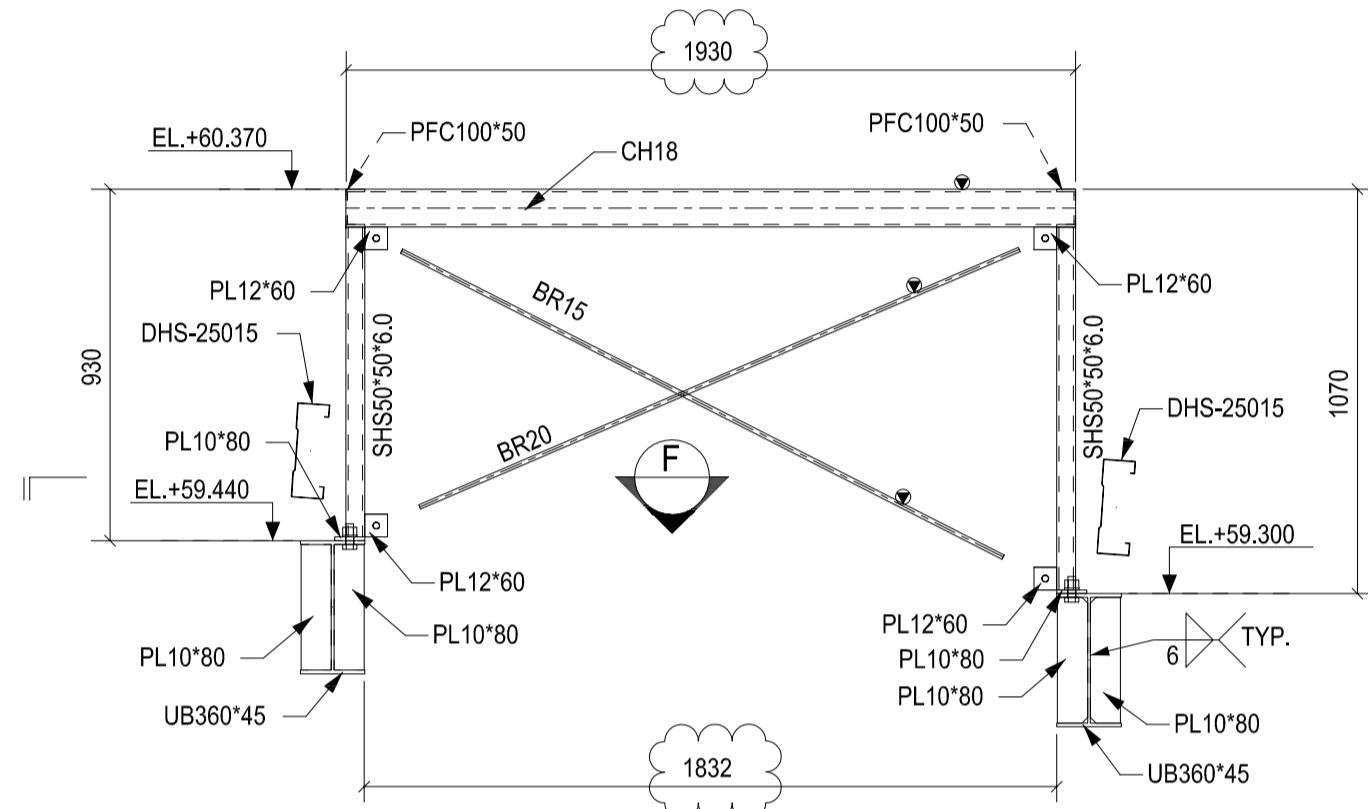


C SECTION  
SCALE: - 1:20

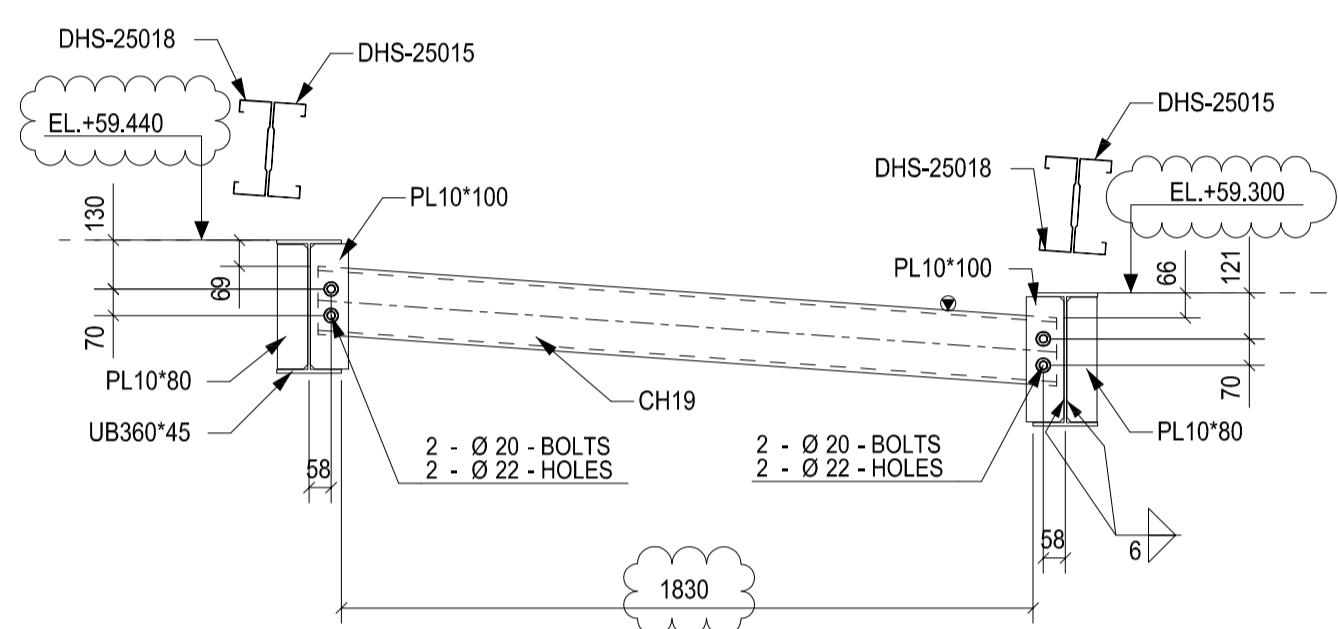

D SECTION  
SCALE: - 1:20

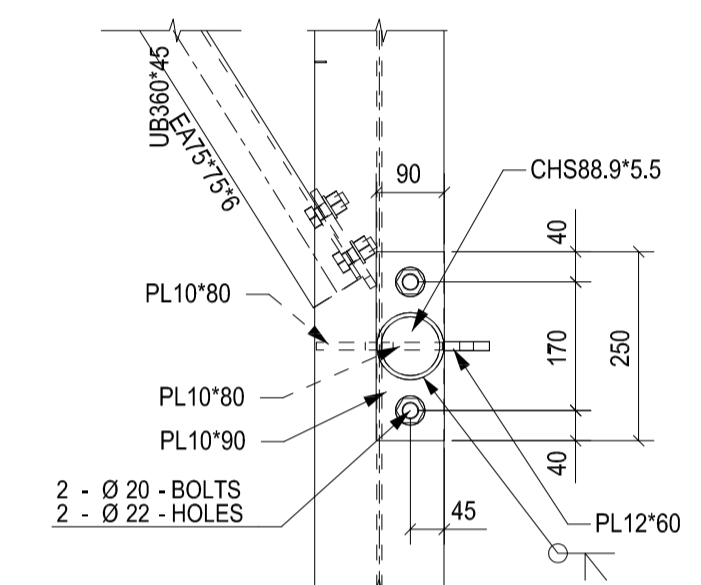


E SECTION  
SCALE: - 1:10

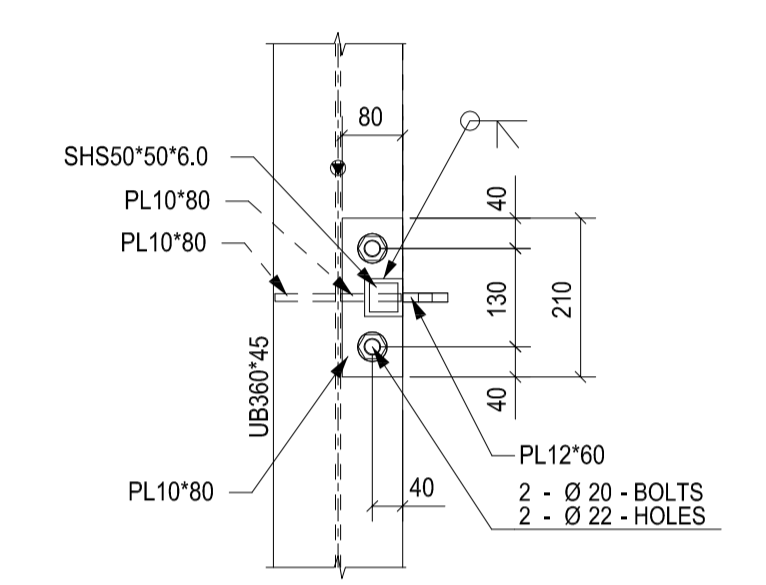


F SECTION  
SCALE: - 1:10

ALL EXPOSED STEEL WORK & POSTS TO BE HOT DIP GALVANISED PRIOR TO FABRICATION. ANY GALVANISING DAMAGED BY SITE WELDING TO BE MADE GOOD WITH DRY GALV OR SIMILAR APPROVED METHOD.

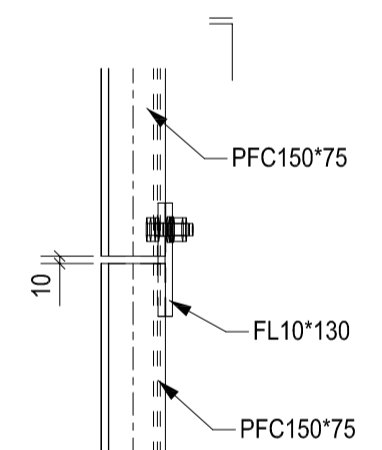


6 DETAIL  
E02 SCALE: - 1:10

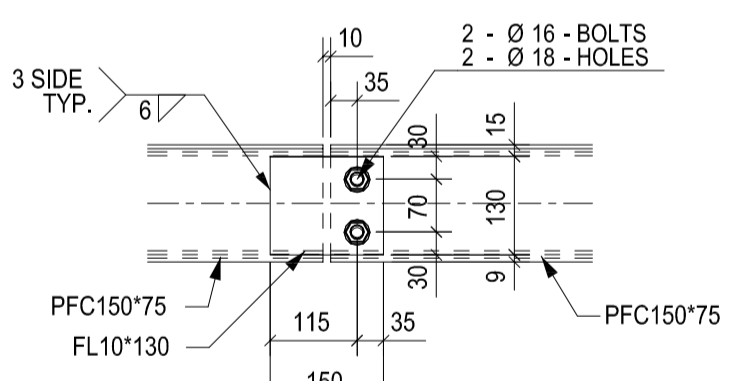


G SECTION  
SCALE: - 1:10

NOTE:  
1) CONTRACTOR TO VERIFY ALL DIMENSION  
2) APPROVER TO VERIFY ALL CLOUDED ITEMS  
3) FOR APPROVAL NOT FOR CONSTRUCTION


Erection Notes				Noel Leeming PAH ROAD	
REV	NAME	DATE	DESCRIPTION		
D	NS	06/06/17	PART MARK ADDED		
C	HDP	02/06/17	REID BRACING SIZE CHANGED AS PER RFI RESPONSE		
B	SS	31/05/17	UPADTAE AS PER GIVEN MARK UP		
A	NS	23/05/17	FOR APPROVAL		
				DRAWING TITLE: DETAILS & SECTION	
				ISSUE DATE: 06.06.2017 APPROVAL SENT: 06.06.2017	
				CONTRACT: Noel Leeming CHECKED DATE: 06.06.2017 APPROVAL DATE: 06.06.2017	
				MODELLED BY: VS CREATED: 23.05.2017 CHECKED BY: VS APPROVED BY:	
				SCALE: 1:10 PROJECT No: 09797 DRAWING No: E23 REV: D	

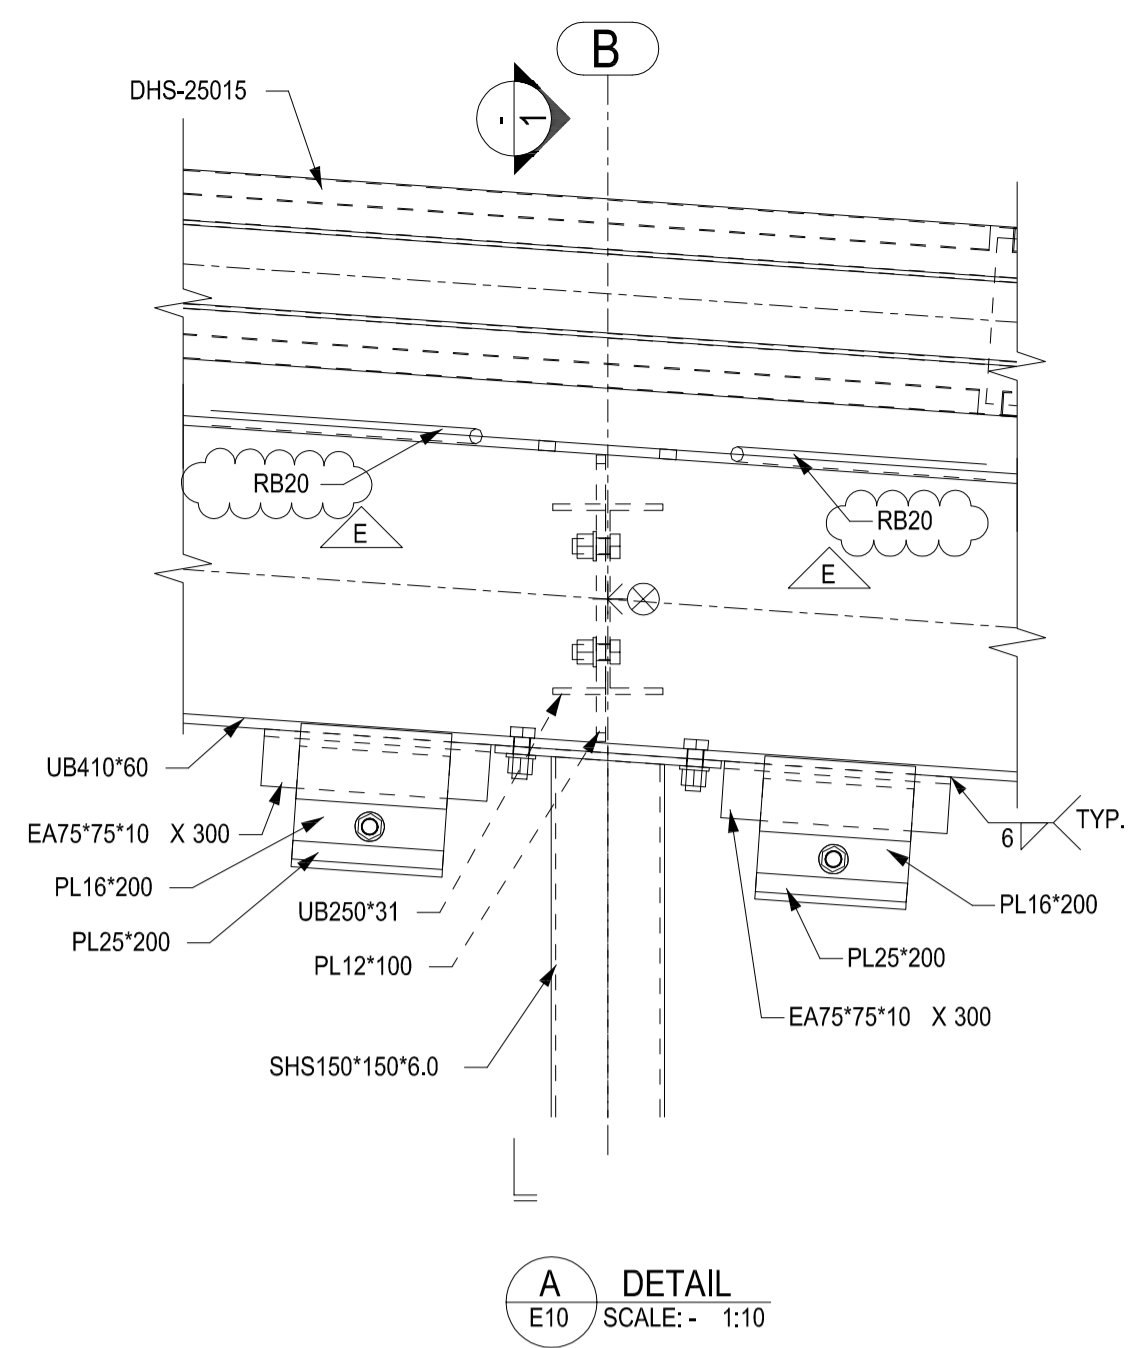


**A** DETAIL  
E10 SCALE: - 1:10

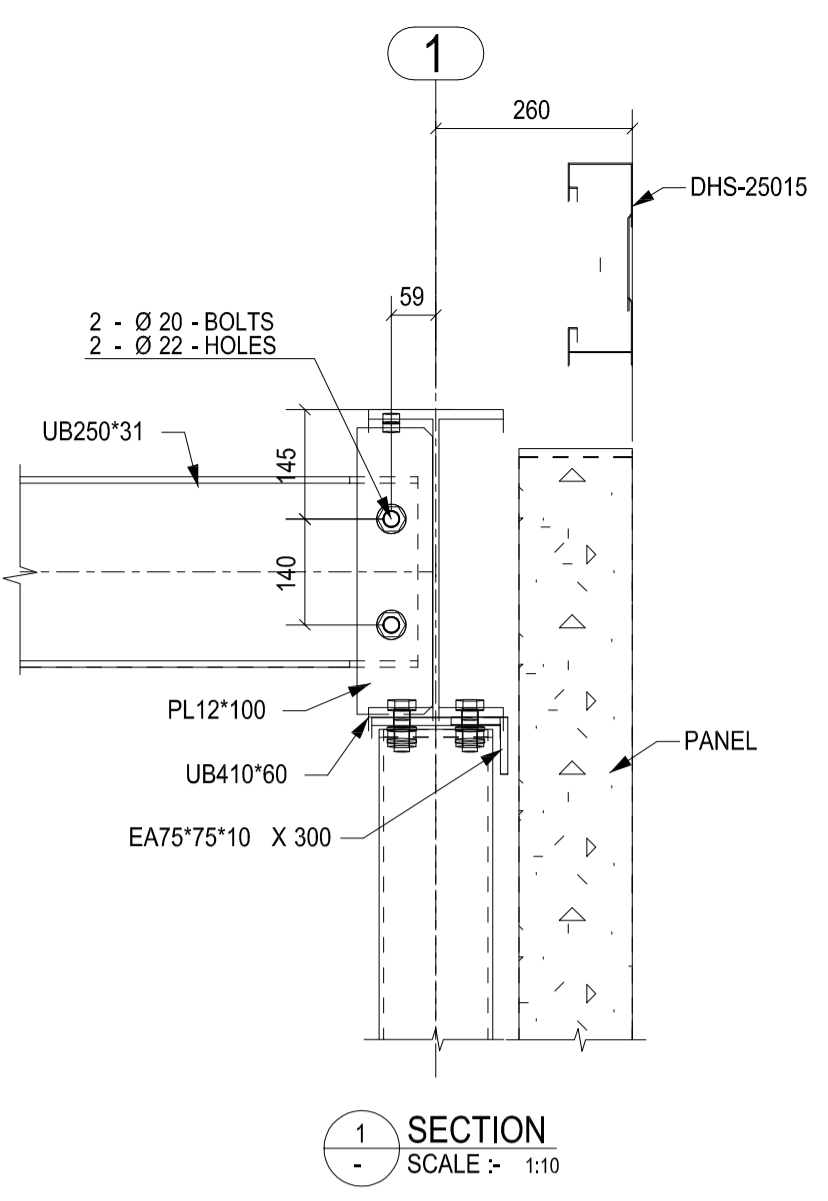


**1** SECTION  
SCALE: - 1:10

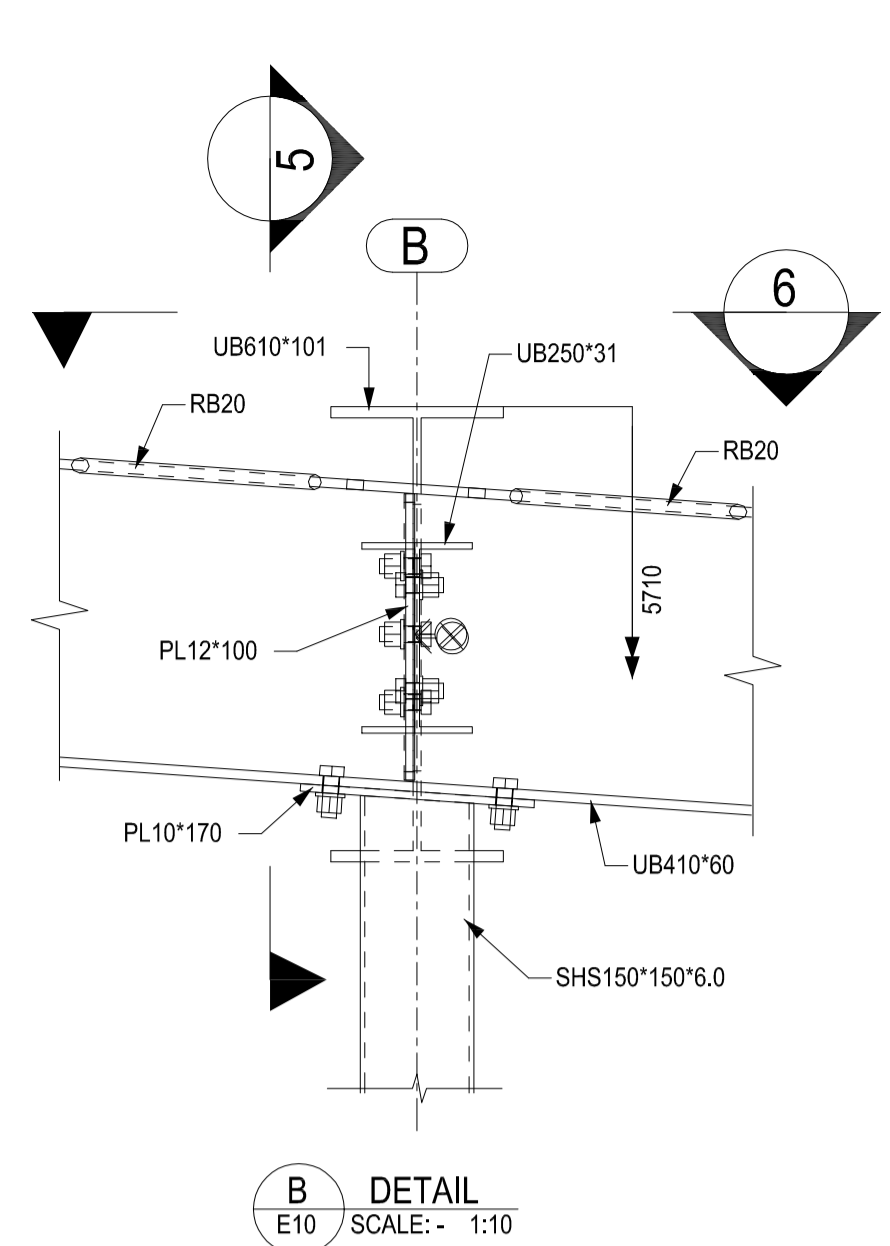


**B** DETAIL  
E10 SCALE: - 1:10

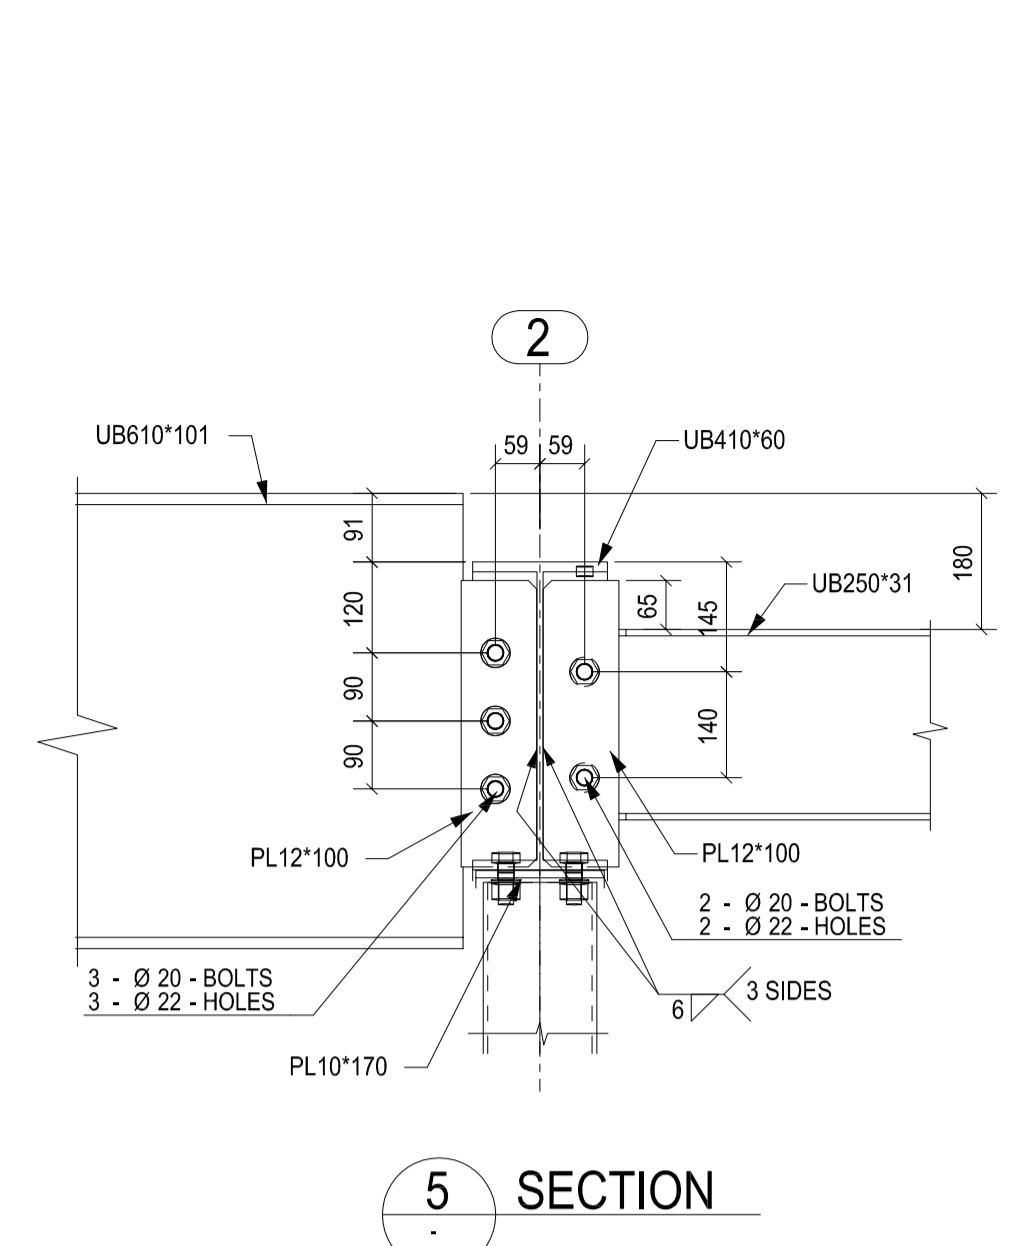


**2** SECTION  
SCALE: - 1:10

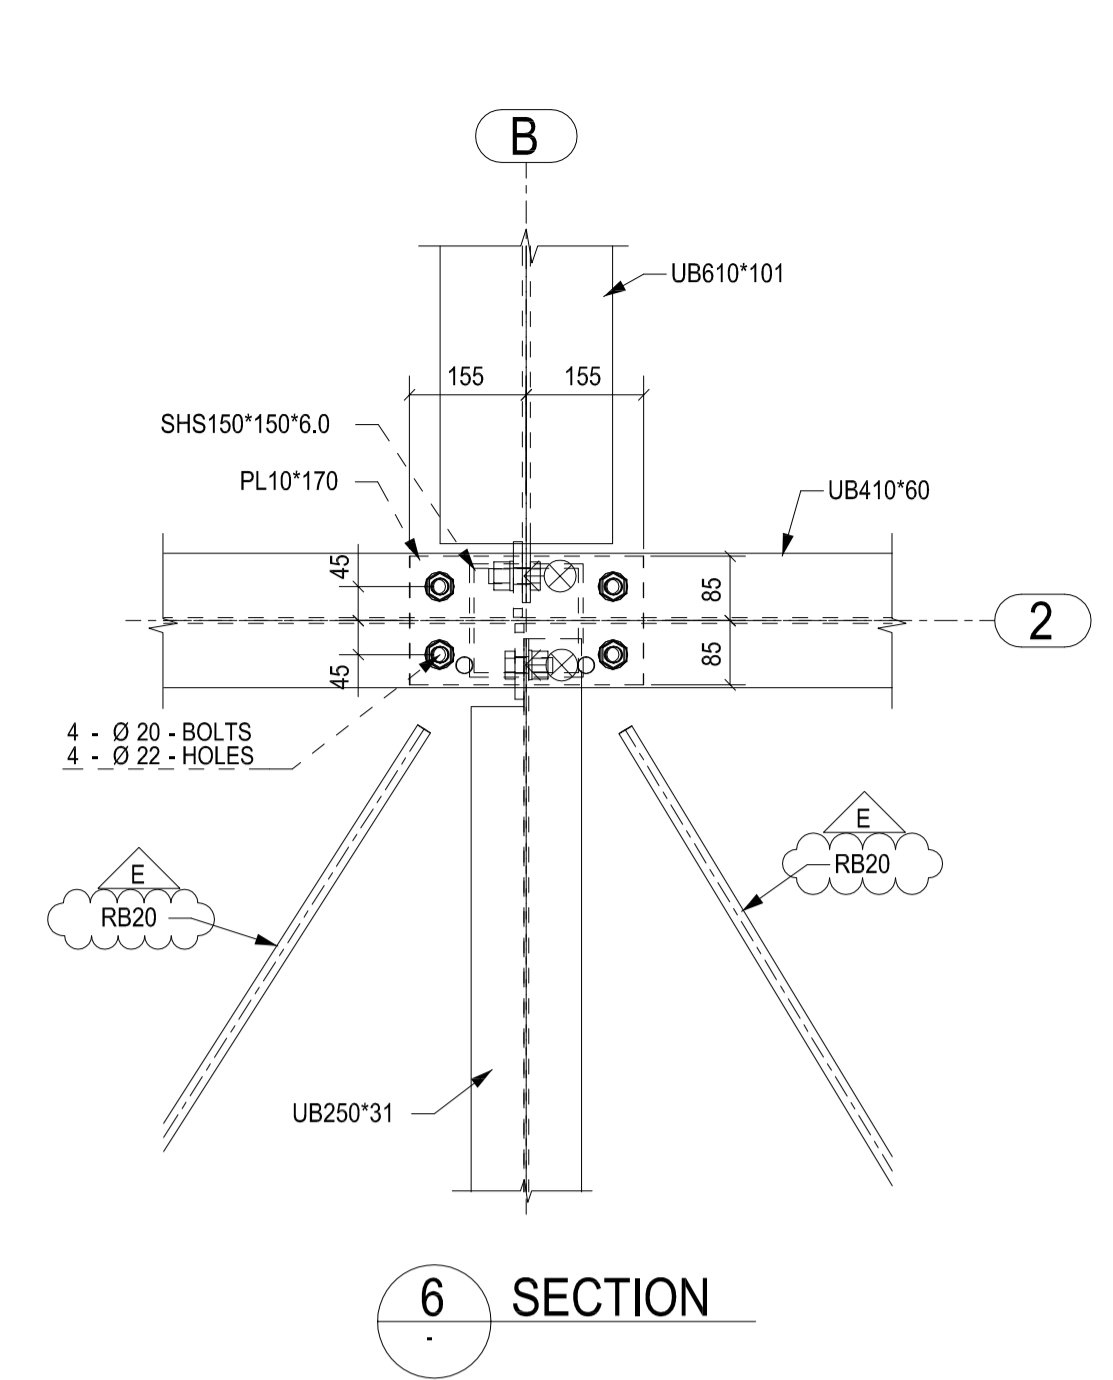


**6** SECTION  
SCALE: - 1:10

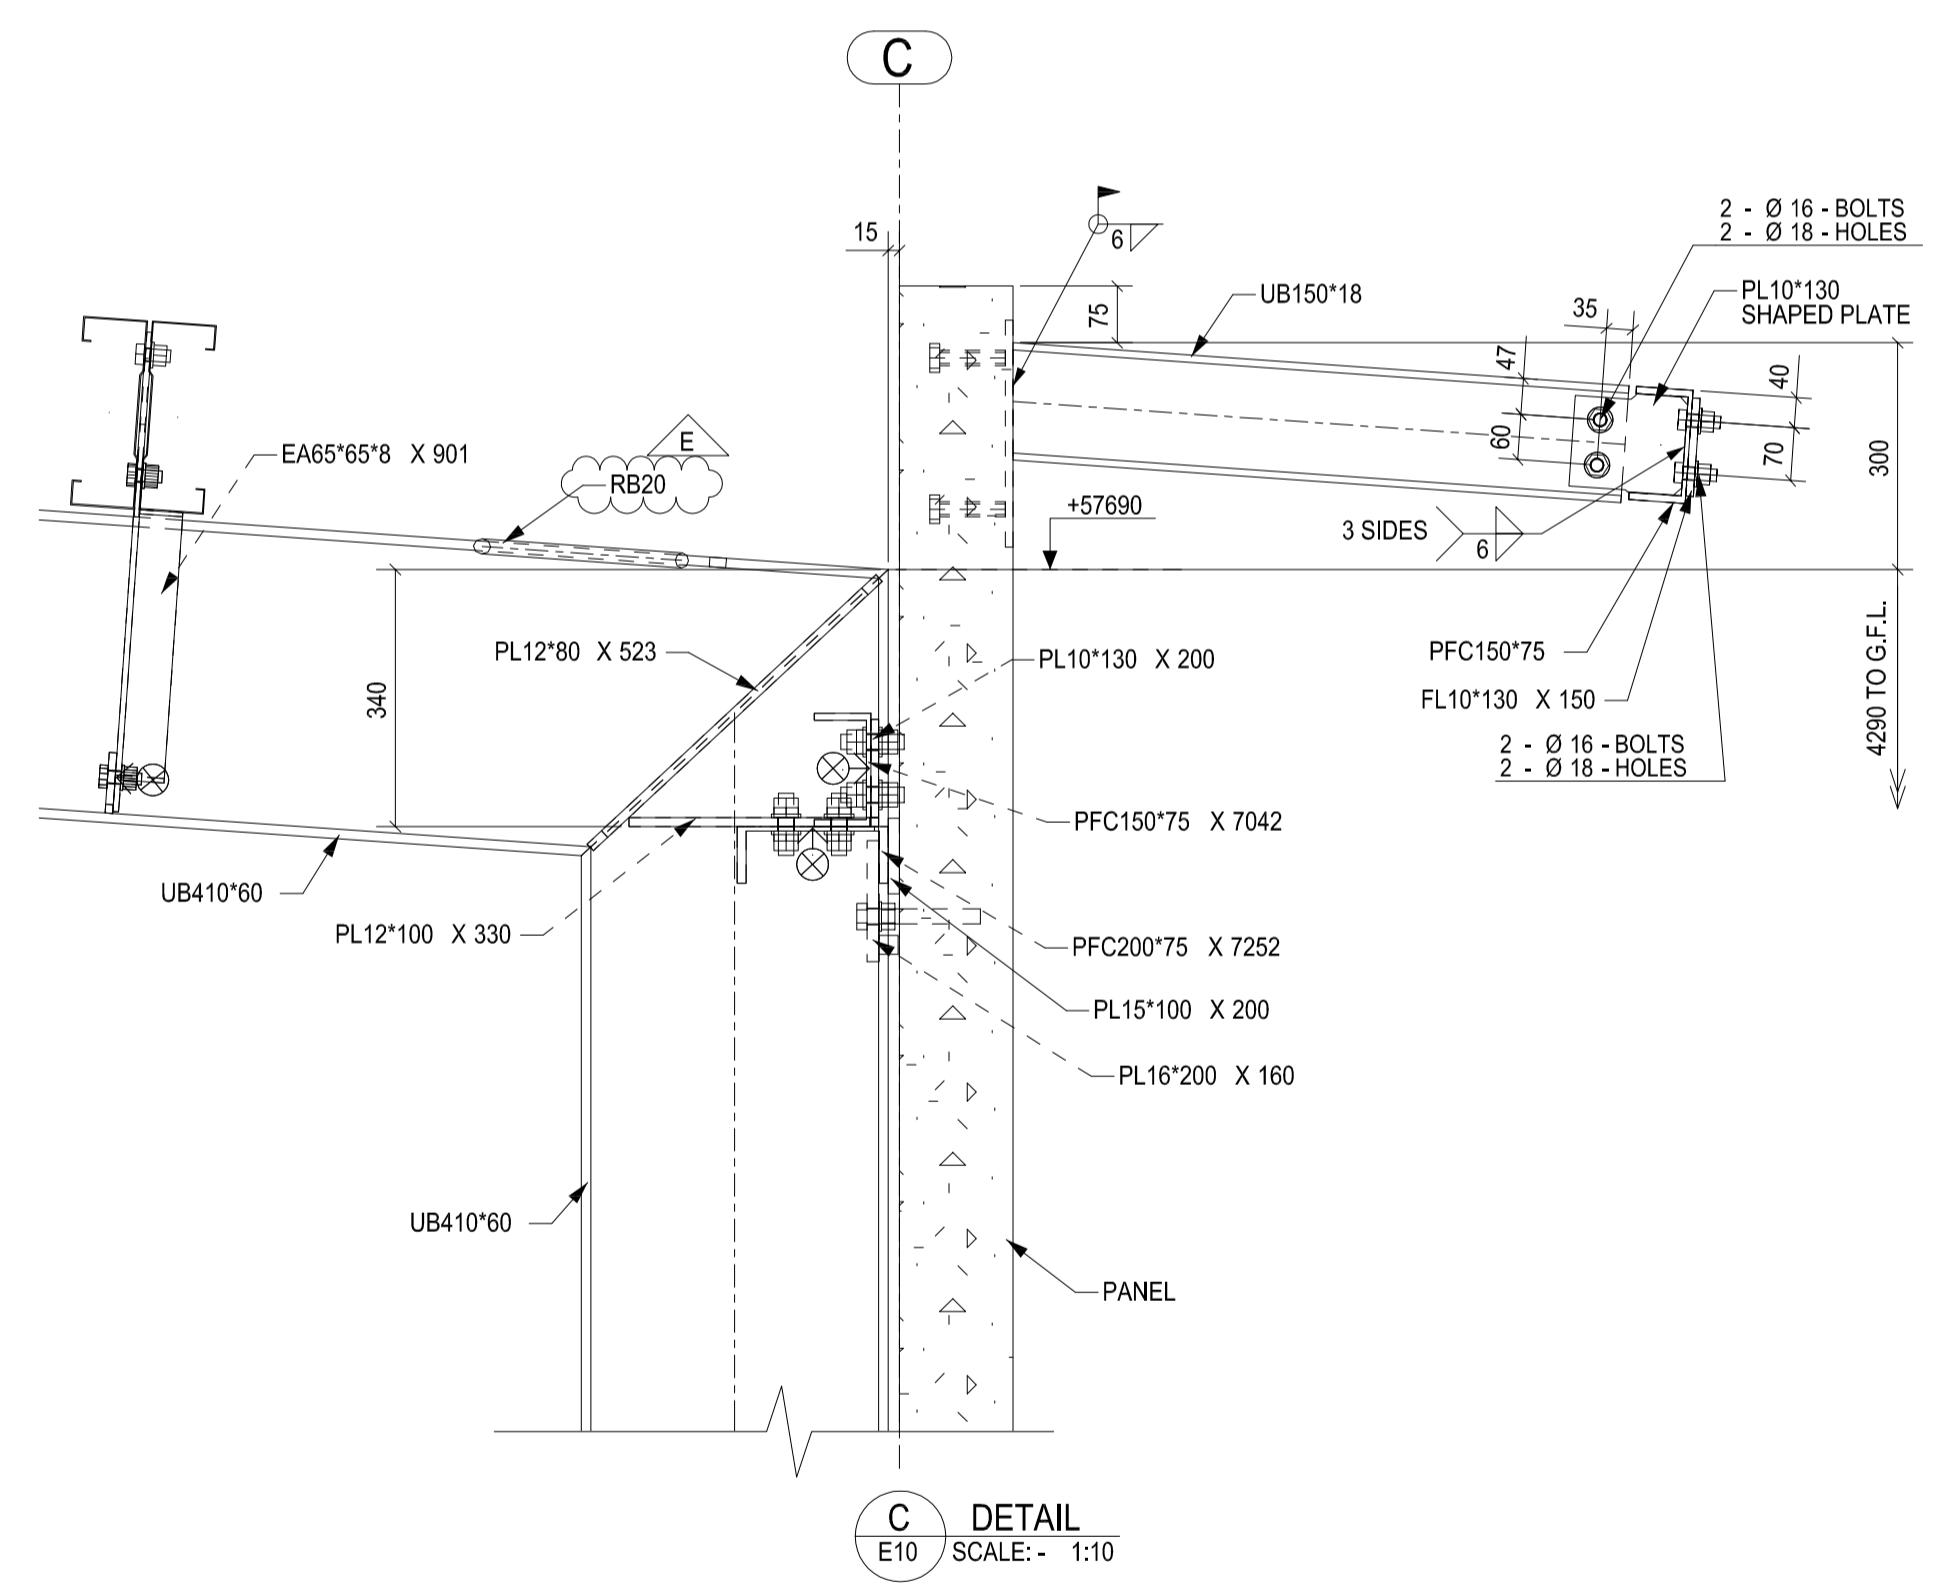


**C** DETAIL  
E10 SCALE: - 1:10

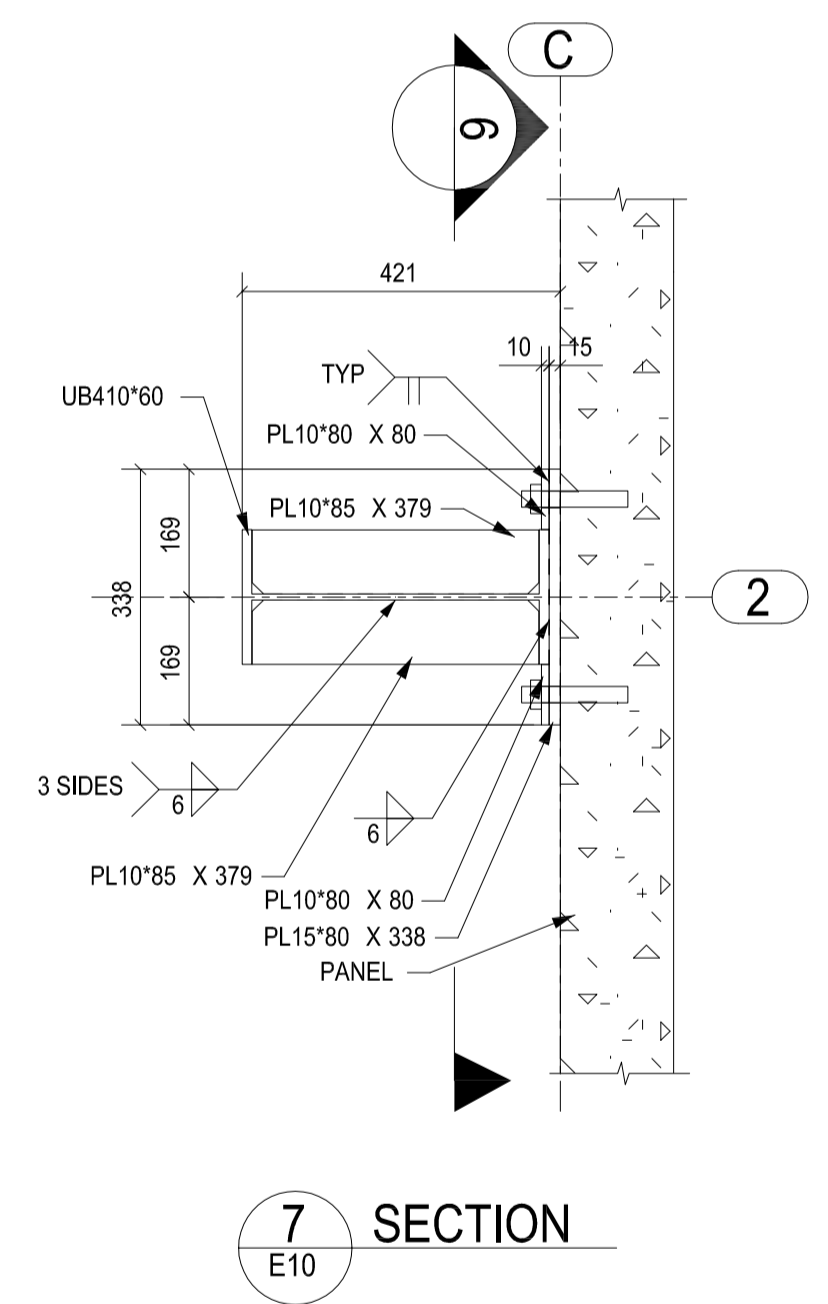


**7** SECTION  
E10

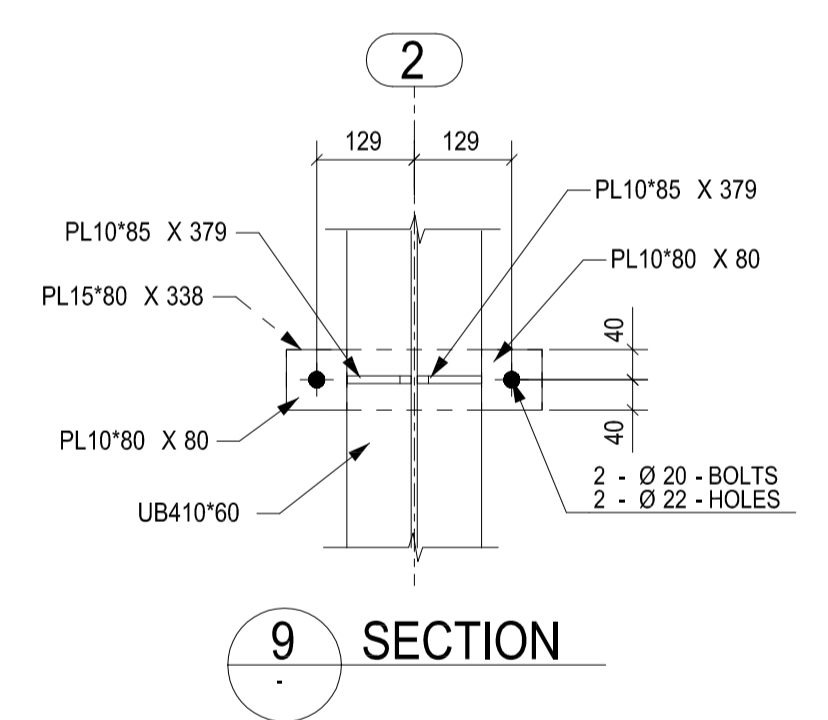

**9** SECTION  
SCALE: - 1:10

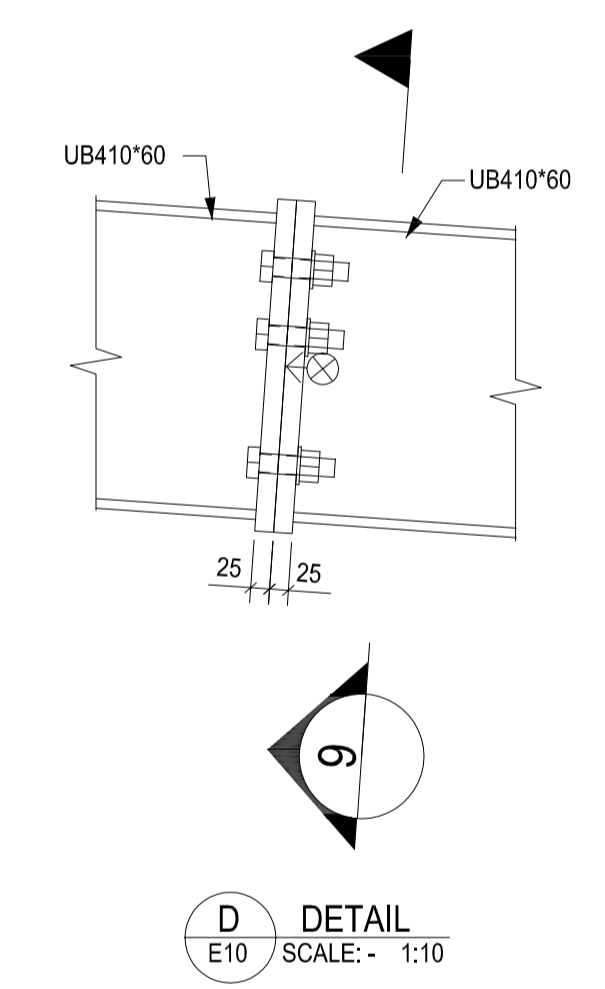

**D** DETAIL  
E10 SCALE: - 1:10

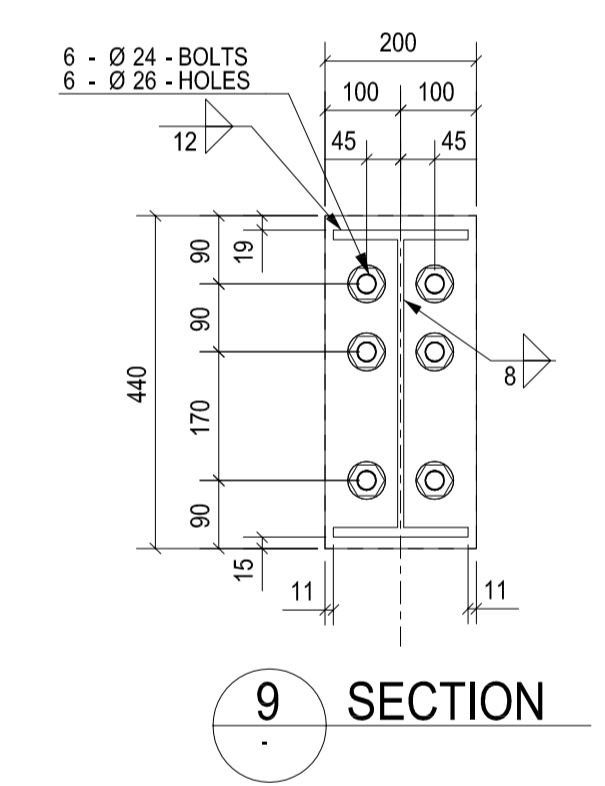

**9** SECTION  
SCALE: - 1:10


**NOTE:**  
1) CONTRACTOR TO VERIFY ALL DIMENSION  
2) APPROVER TO VERIFY ALL CLOUDED ITEMS  
3) FOR APPROVAL NOT FOR CONSTRUCTION

Erection Notes				REV NAME DATE DESCRIPTION		Noel Leeming PAH ROAD	
	E	NS	06/06/17	UPDATE AS PER MAIL			
	D	HDP	02/06/17	REID BRACING SIZE CHANGED AS PER RFI RESPONSE			
	C	SS	01/06/17	UPADTAE AS PER GIVEN MARKUP			
	B	SS	31/05/17	UPADTAE AS PER GIVEN MARKUP			
	A	AJ	23/05/17	FOR APPROVAL			


  

DRAWING TITLE: DETAILS & SECTION	ISSUE DATE: 06.06.2017	APPROVAL SENT: 06.06.2017
CONTRACT: Noel Leeming	CHECKED DATE: 06.06.2017	APPROVAL DATE: 06.06.2017
MODELLED BY: VS	CREATED: 23.05.2017	CHECKED BY: VS
SCALE: 1:10	PROJECT No: 09797	DRAWING No: E24
		REV: E




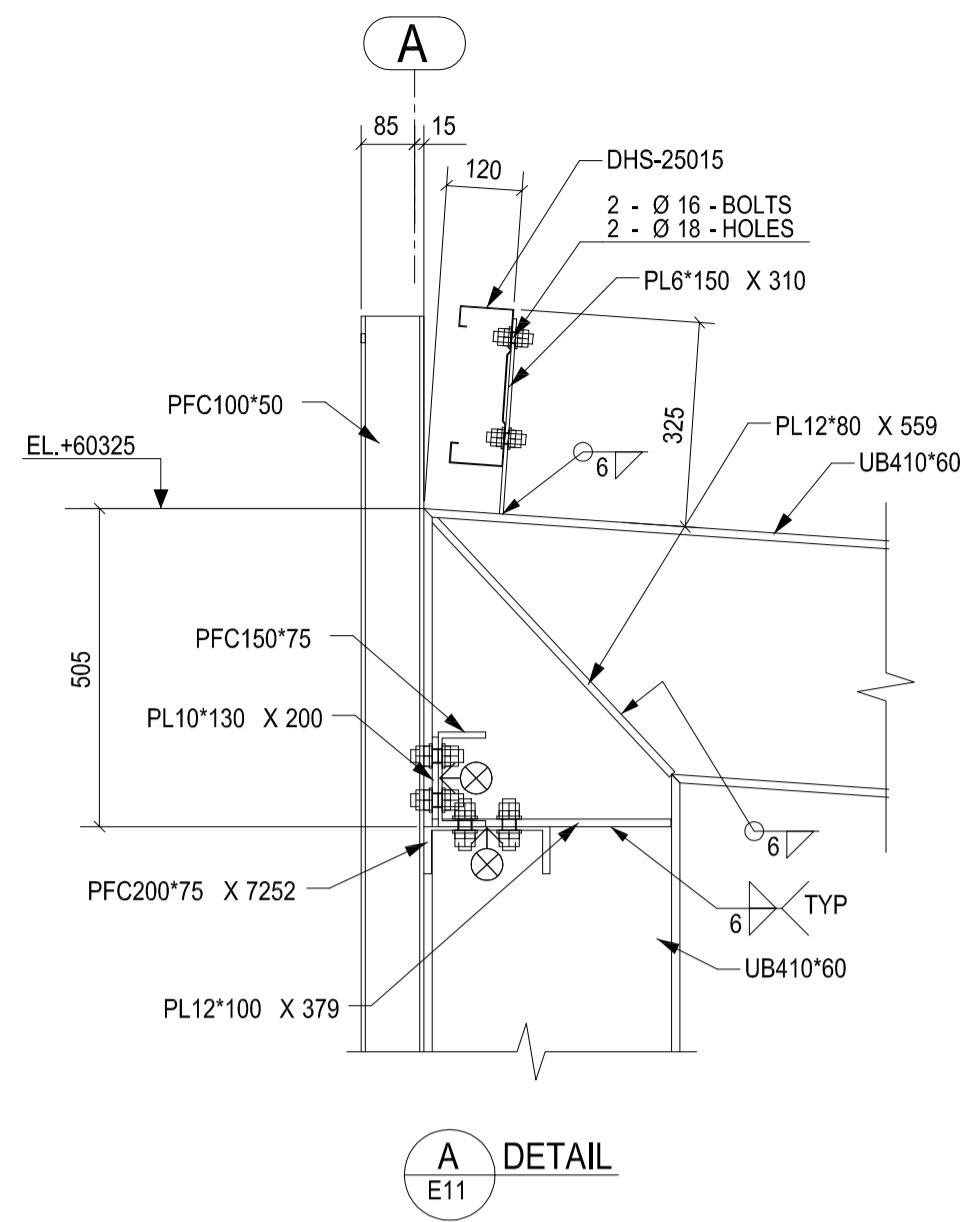


**A** DETAIL  
E11

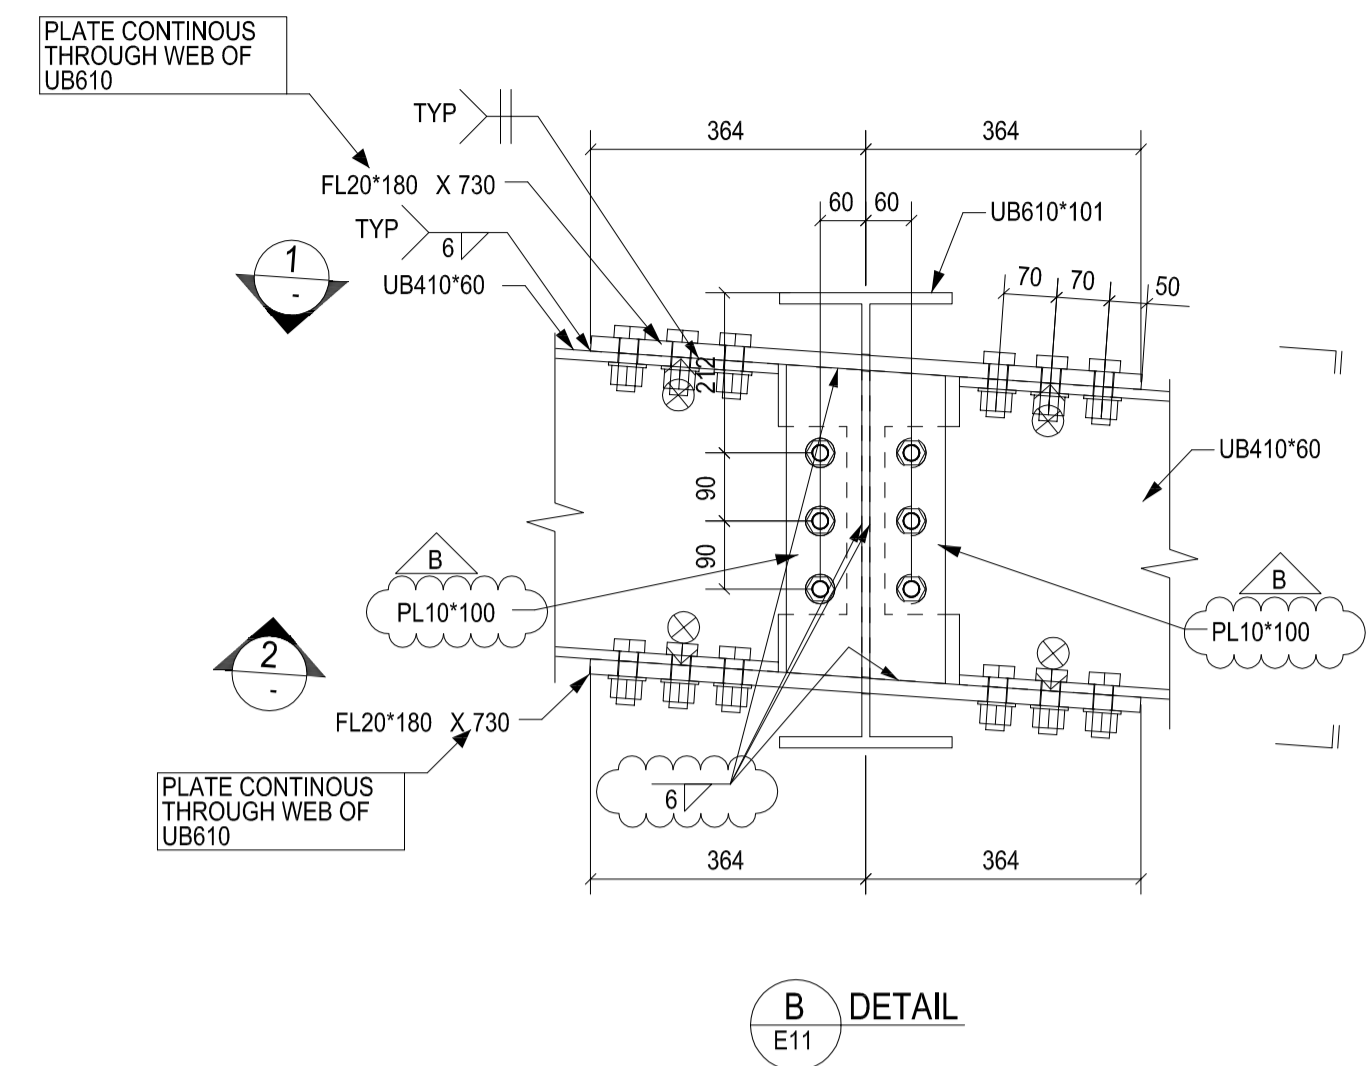


**B** DETAIL  
E11

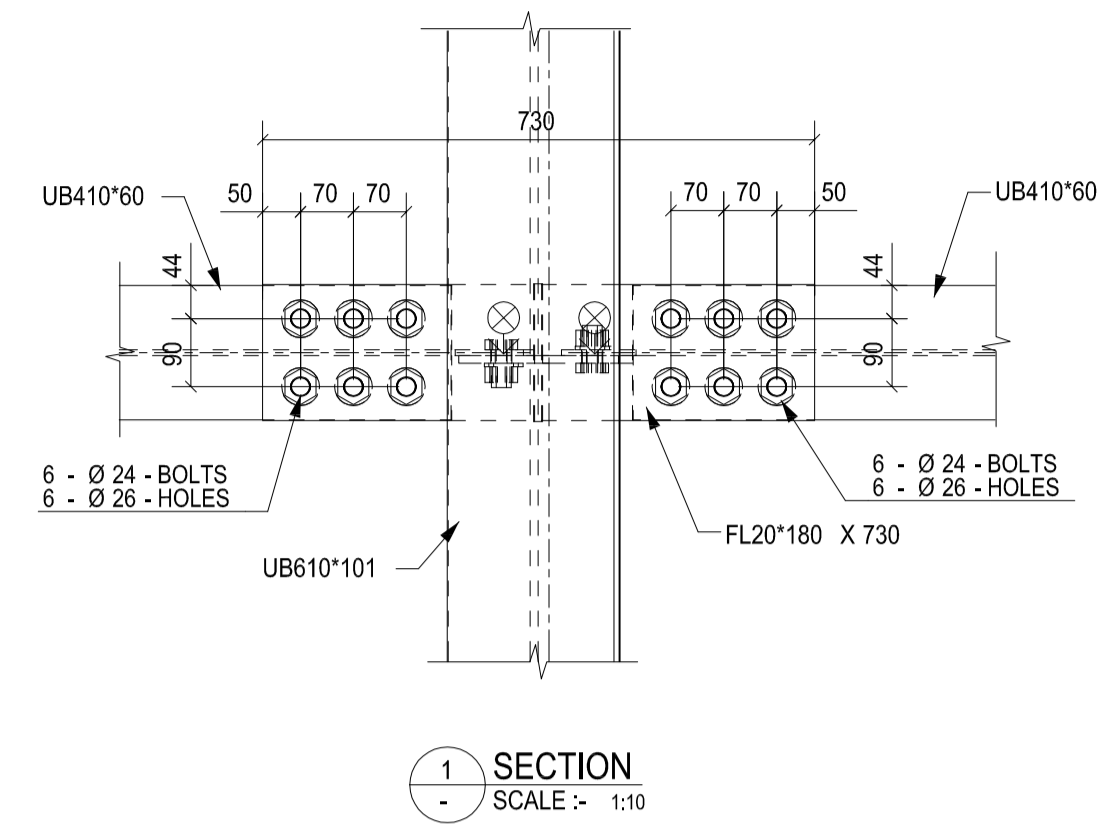


**1** SECTION  
SCALE :- 1:10

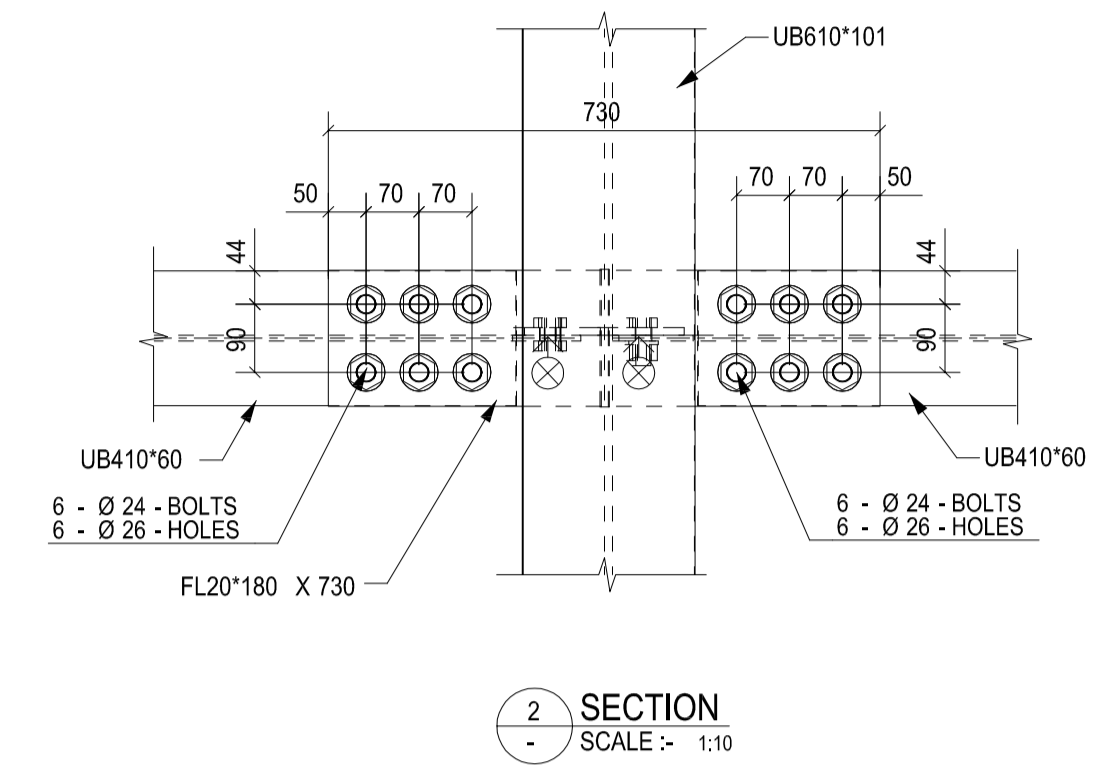


**2** SECTION  
SCALE :- 1:10

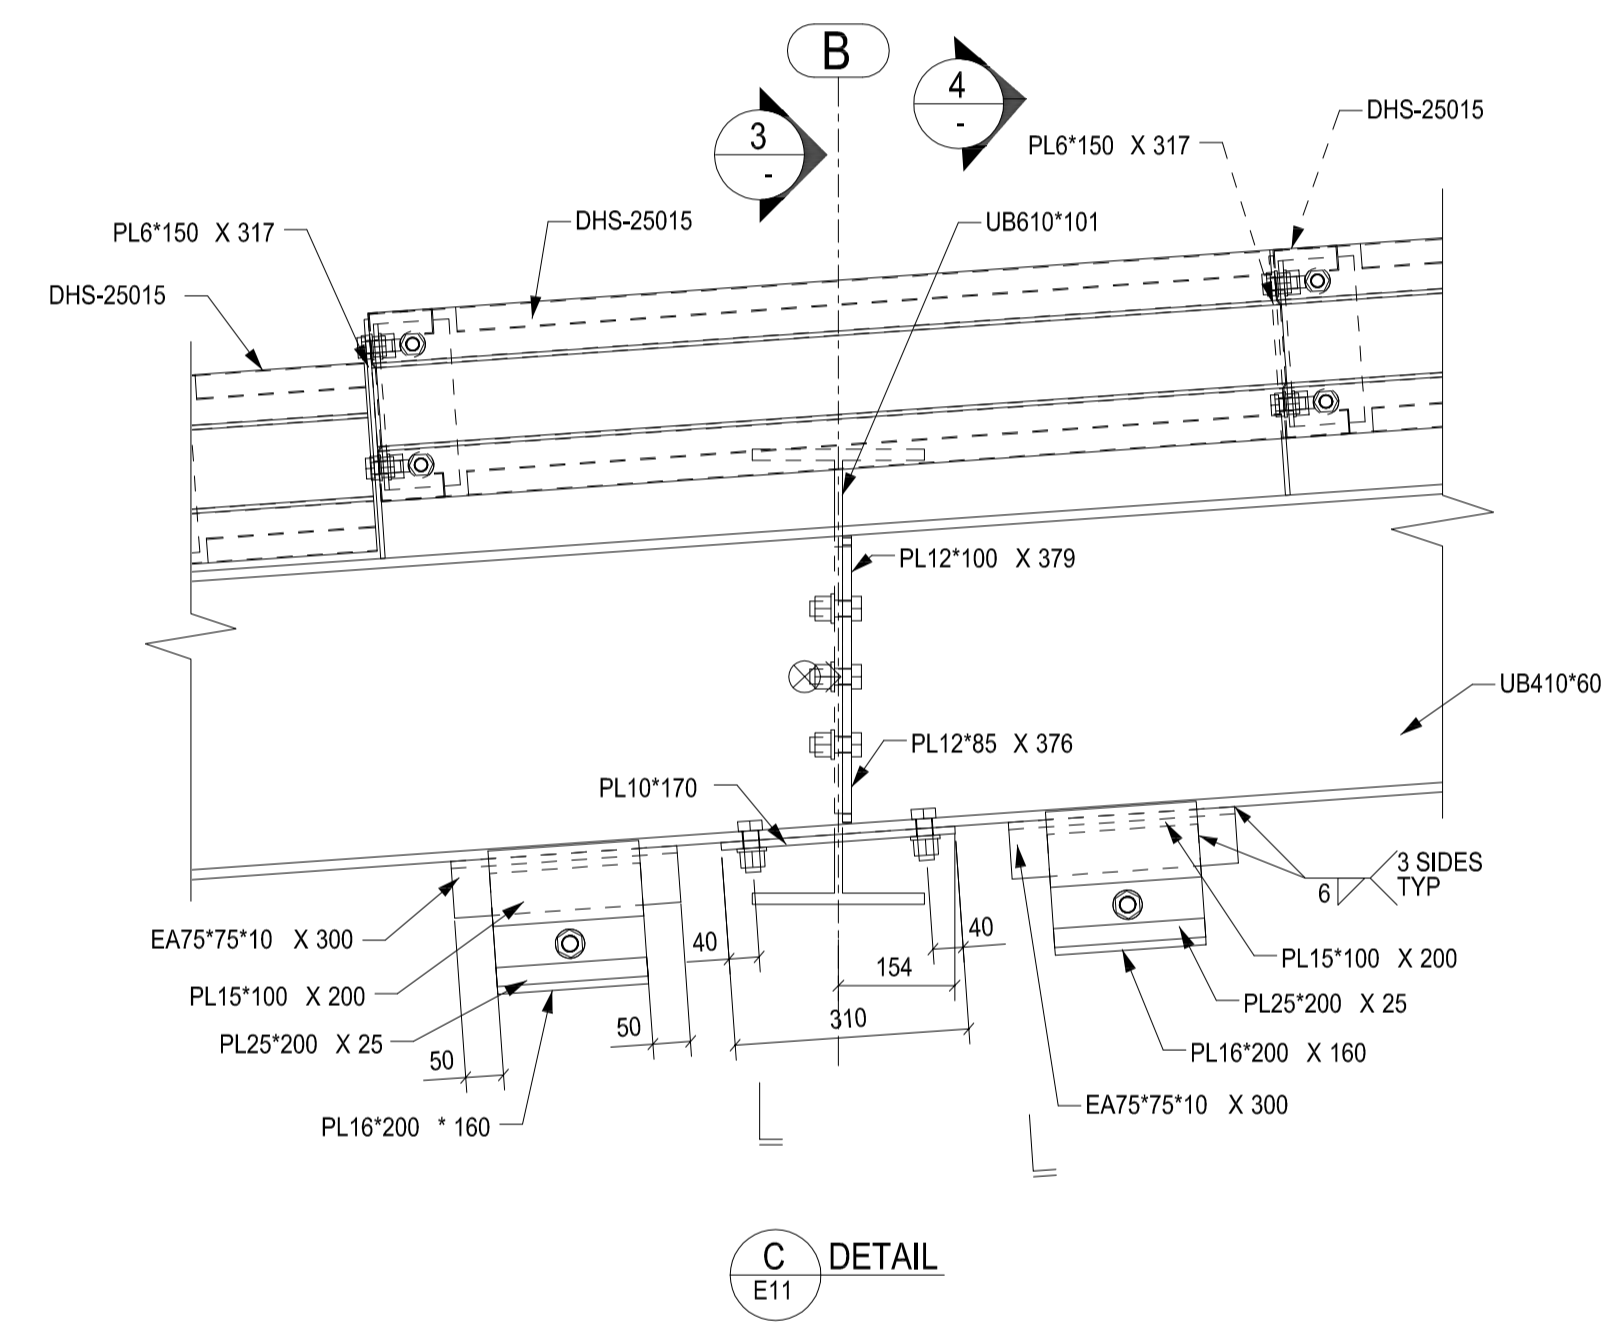


**C** DETAIL  
E11

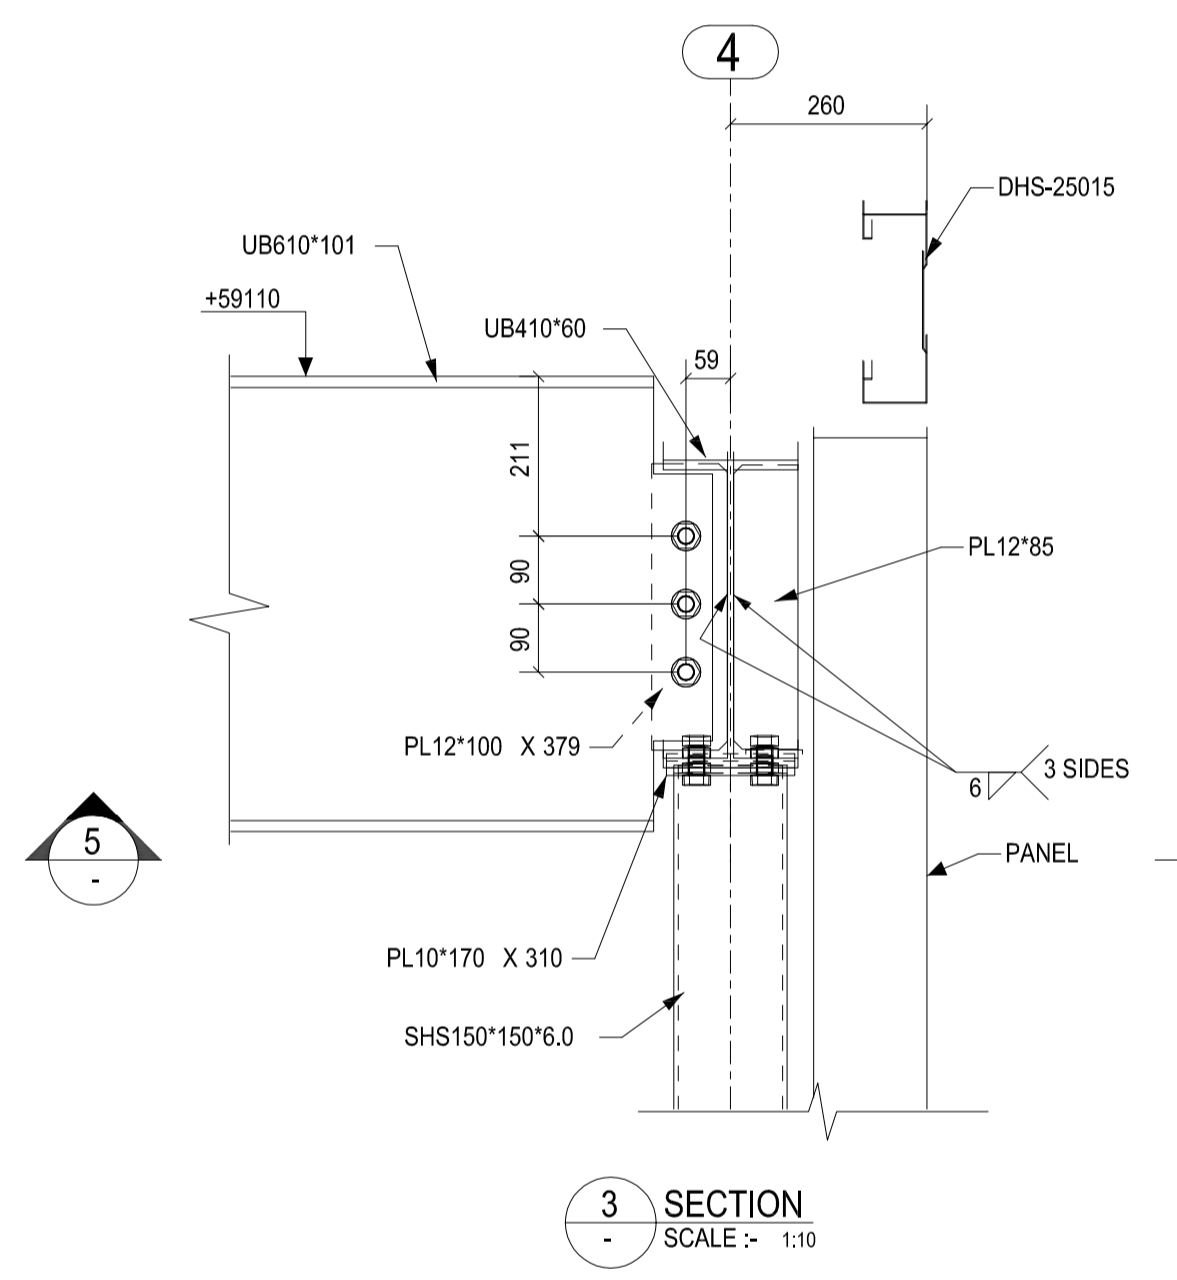

**3** SECTION  
SCALE :- 1:10

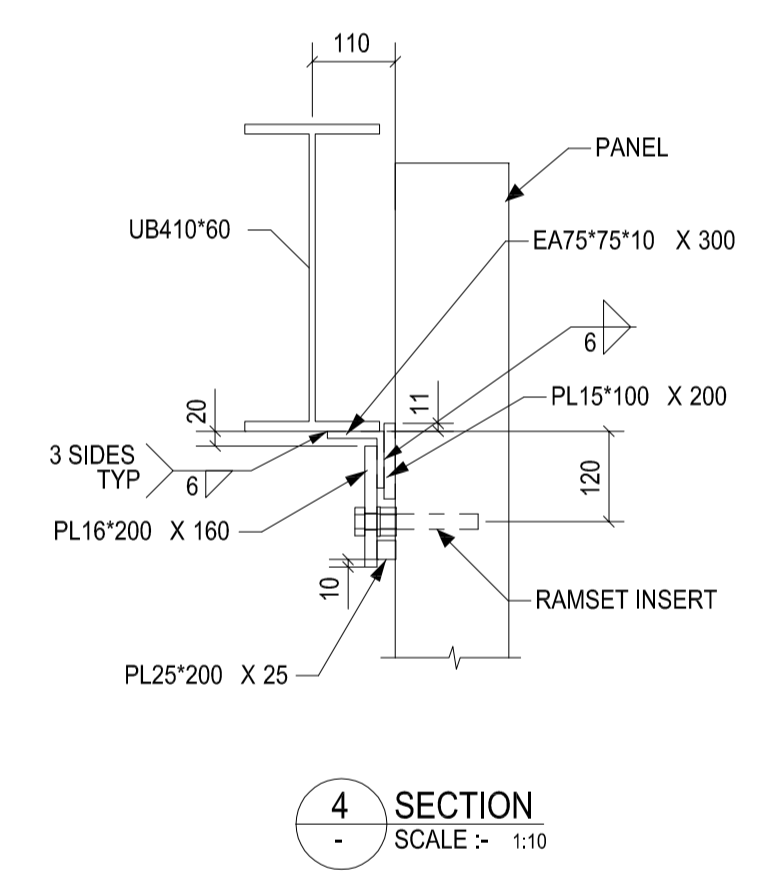












**4** SECTION  
SCALE :- 1:10

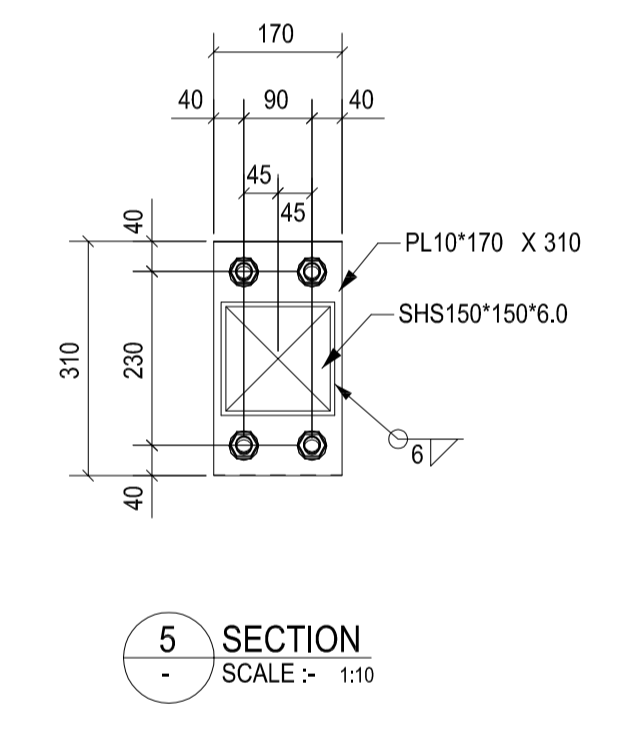

**5** SECTION  
SCALE :- 1:10


NOTE:  
1) CONTRACTOR TO VERIFY ALL DIMENSION  
2) APPROVER TO VERIFY ALL CLOUDED ITEMS  
3) FOR APPROVAL NOT FOR CONSTRUCTION

Erection Notes				Noel Leeming PAH ROAD		
REV	NAME	DATE	DESCRIPTION	ISSUE DATE:	APPROVAL SENT:	REV.
B	SS	01/06/17	UPDATED AS PER GIVEN MARKUP	06.06.2017	01.06.2017	B
A	SS	31/05/17	FOR APPROVAL	01.06.2017	01.06.2017	
				DRAWING TITLE: DETAILS & SECTION	CHECKED DATE: 01.06.2017	APPROVED BY: VS
				CONTRACT: Noel Leeming	CHECKED BY: VS	APPROVED BY: VS
				SCALE: 1:10	PROJECT No: 09797	DRAWING No: E26

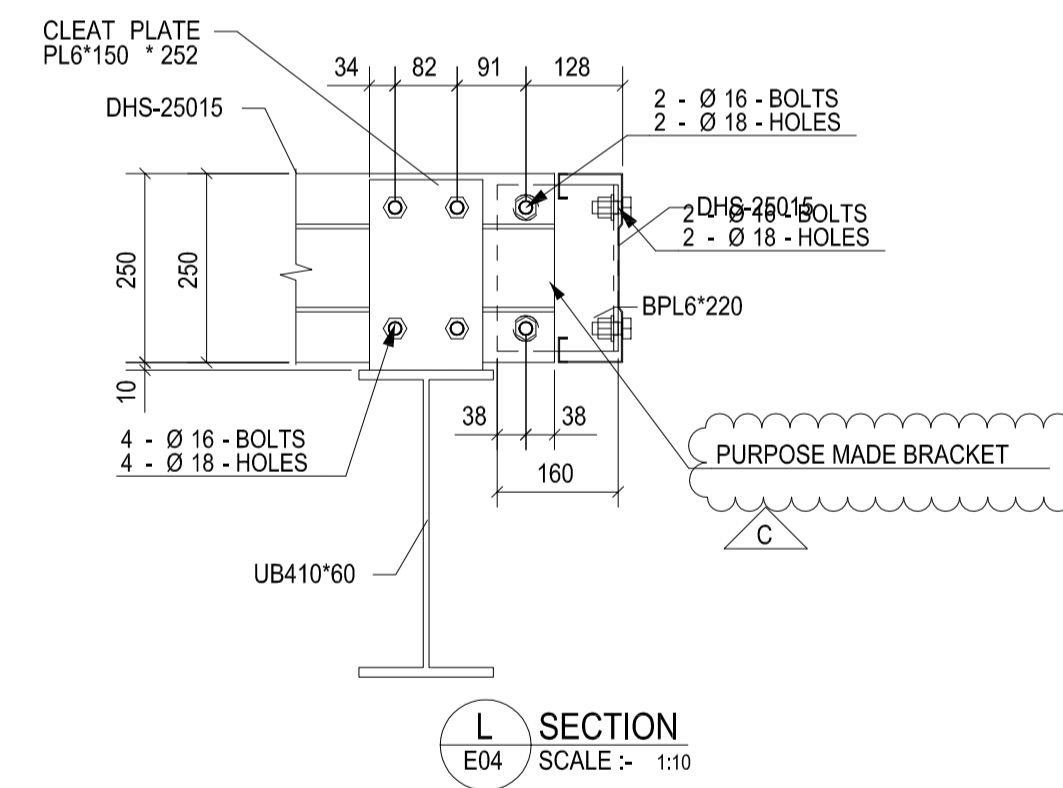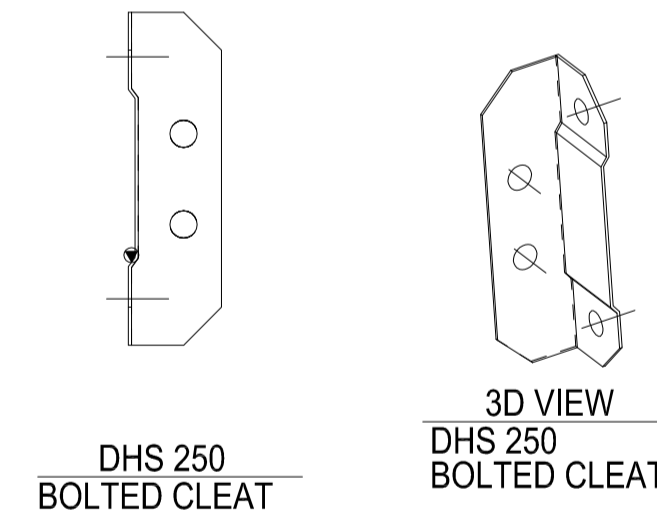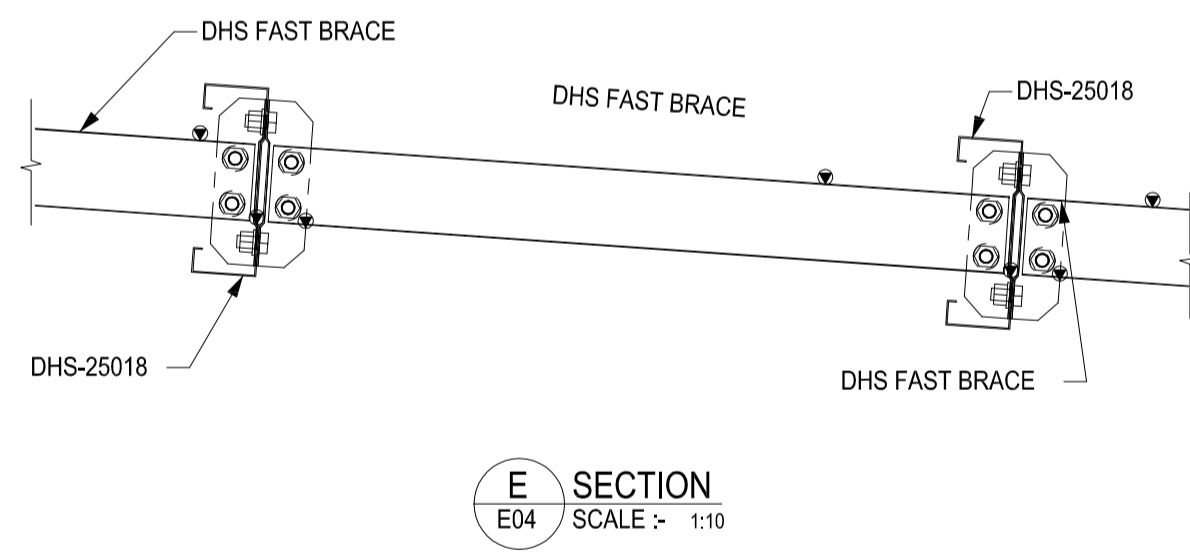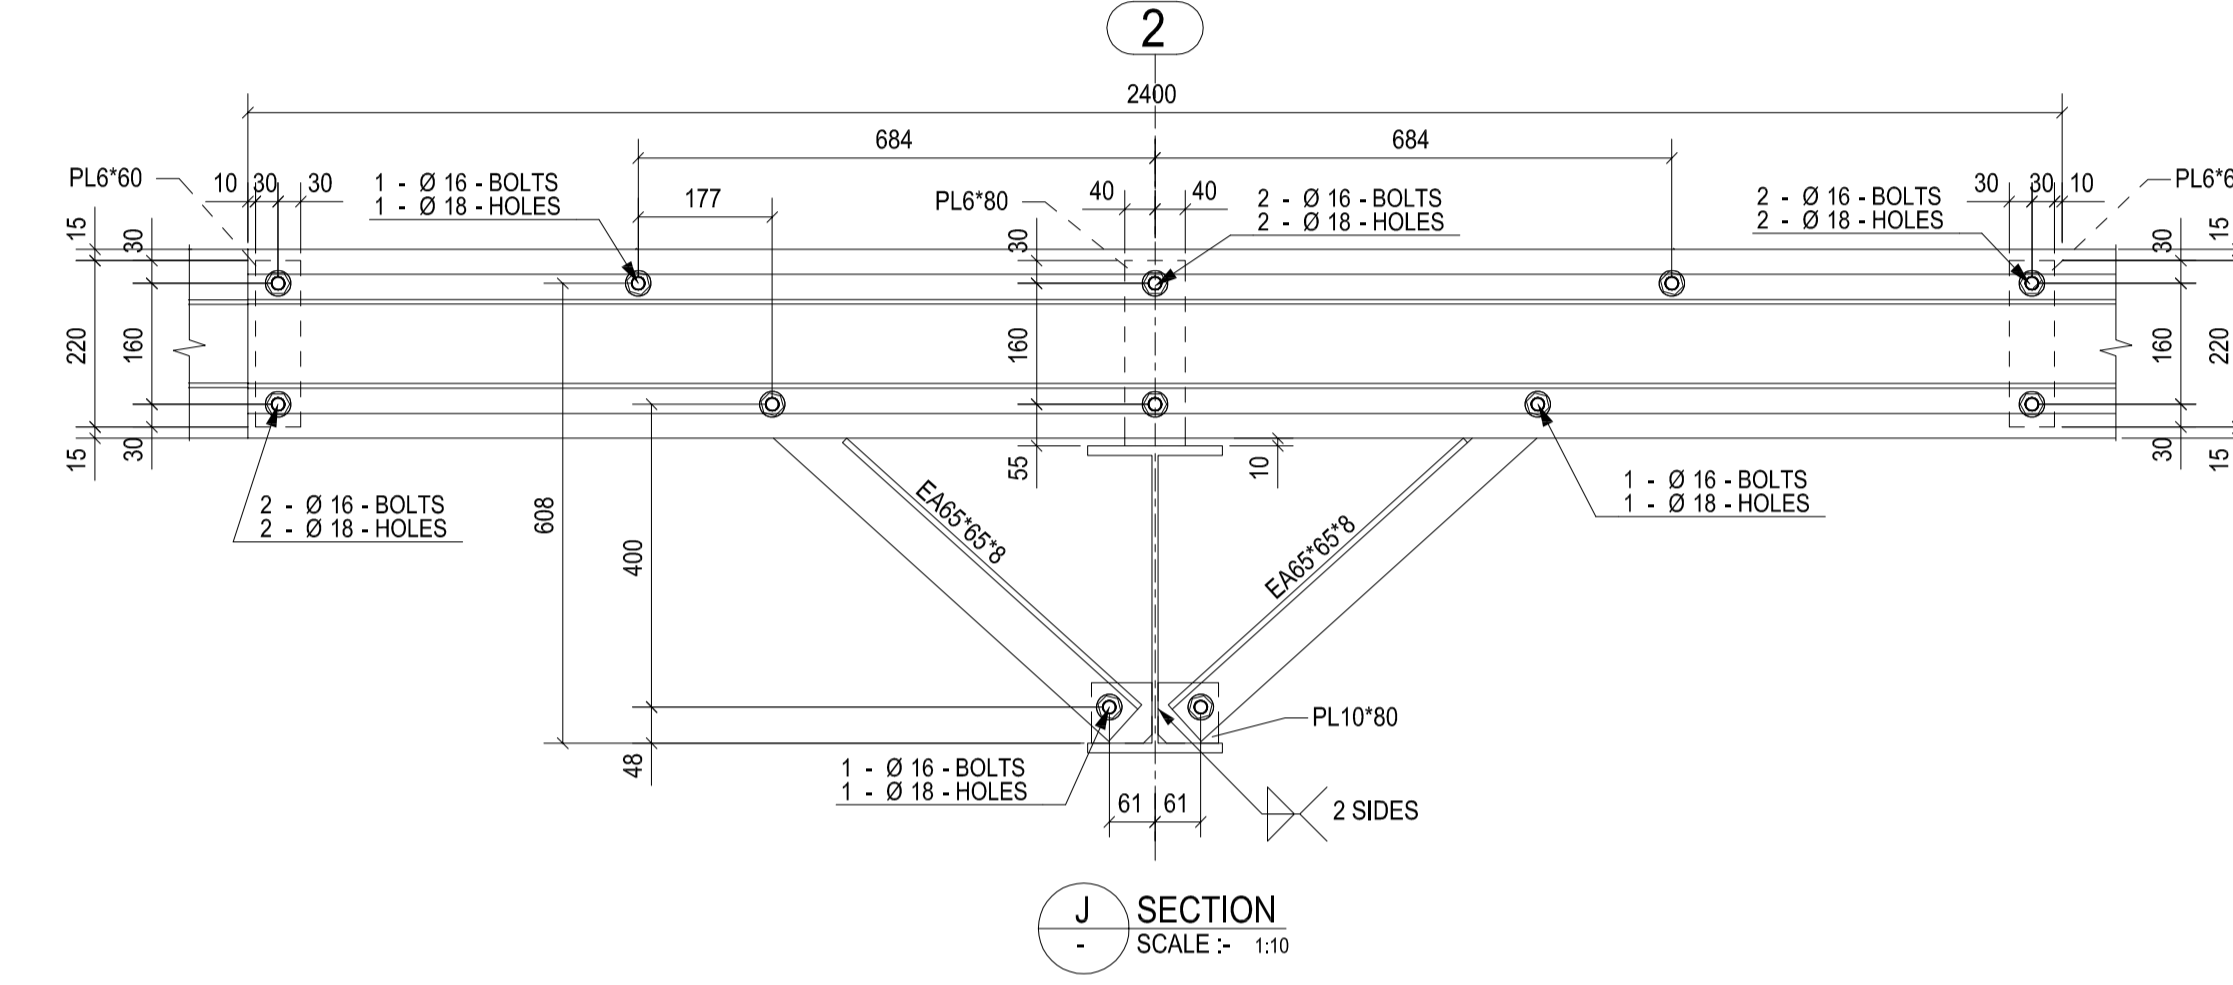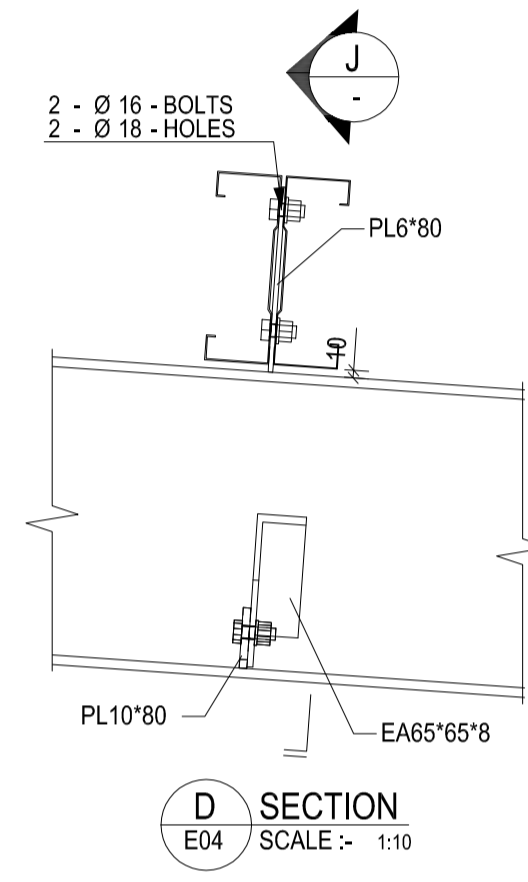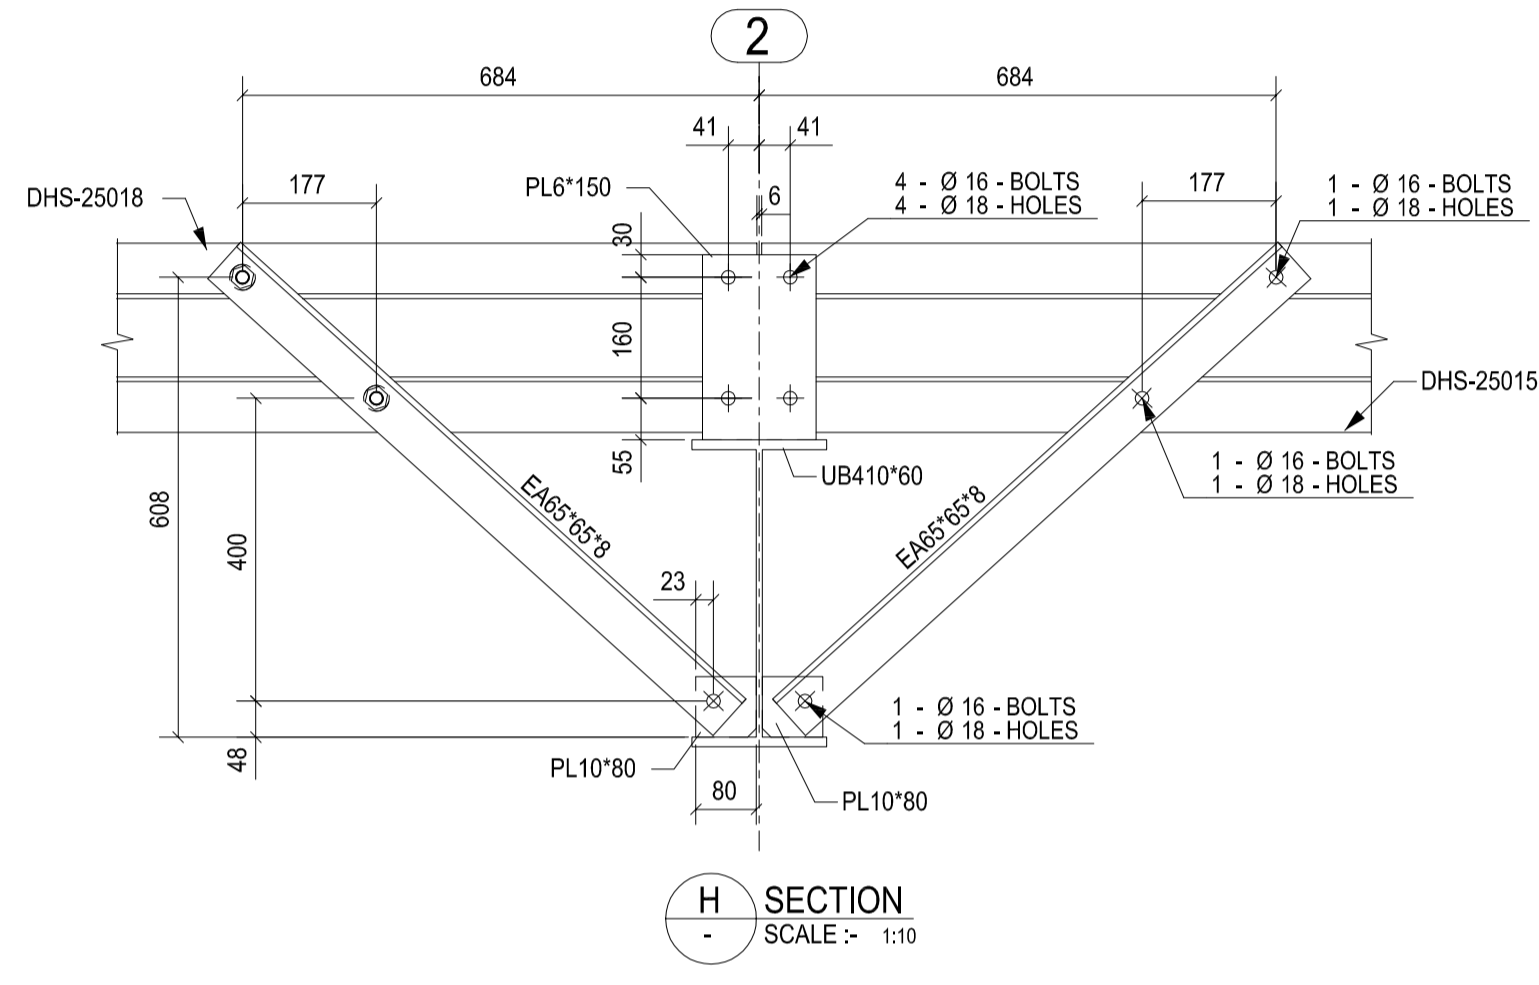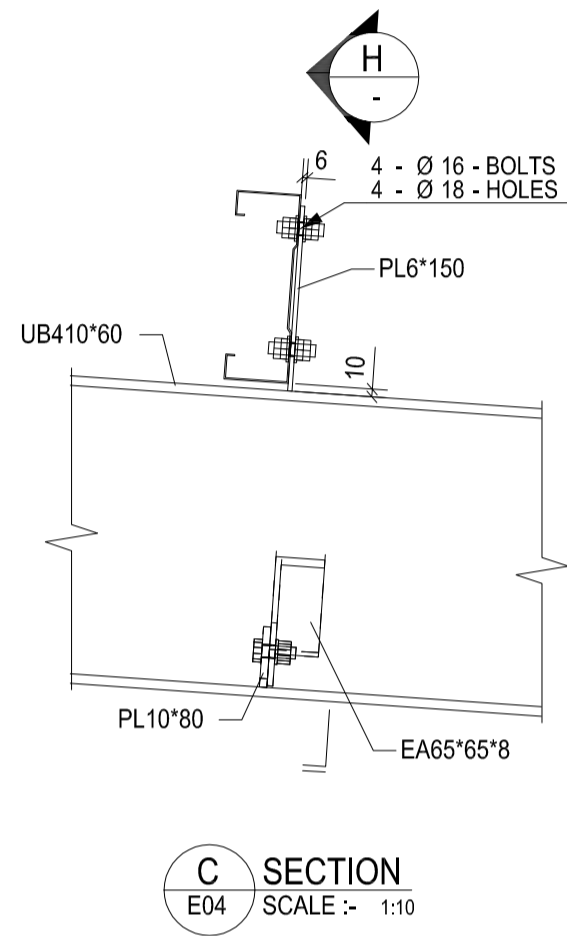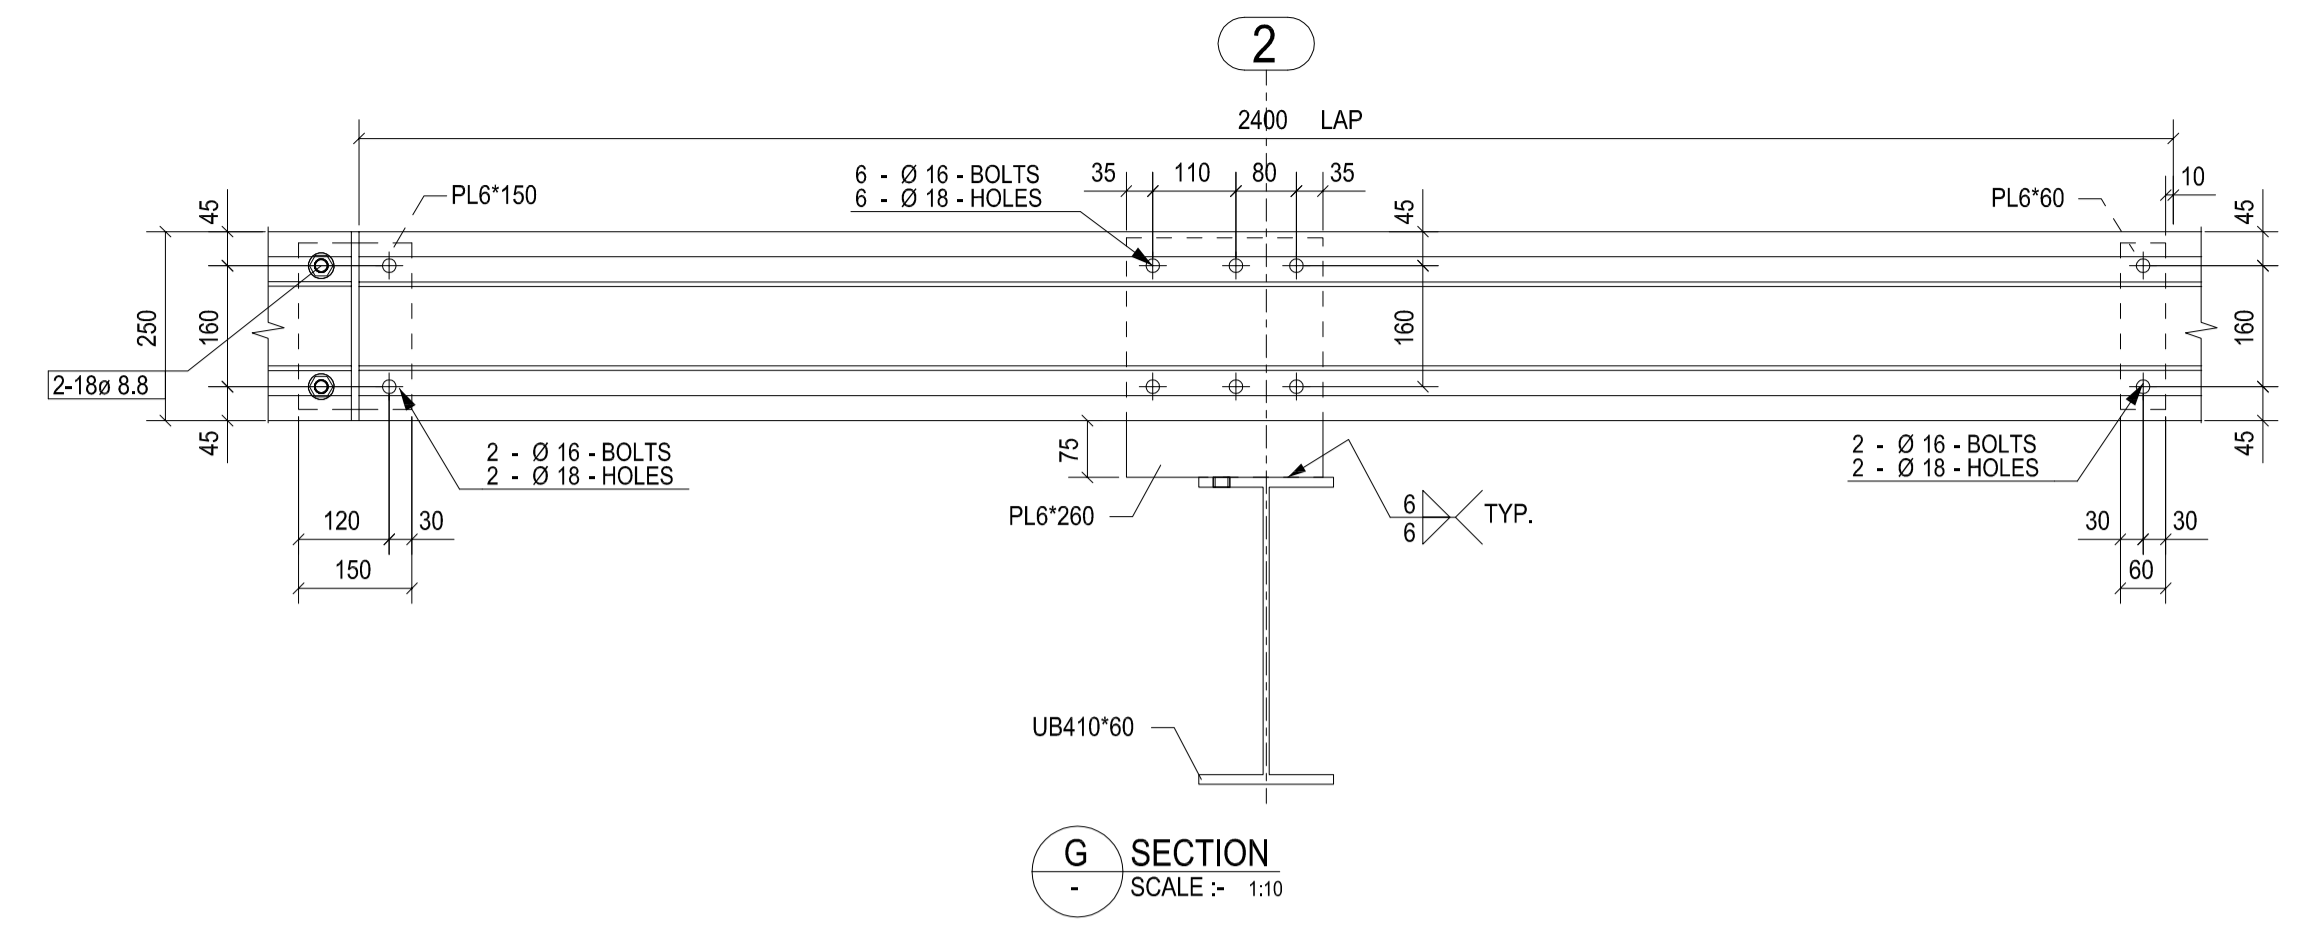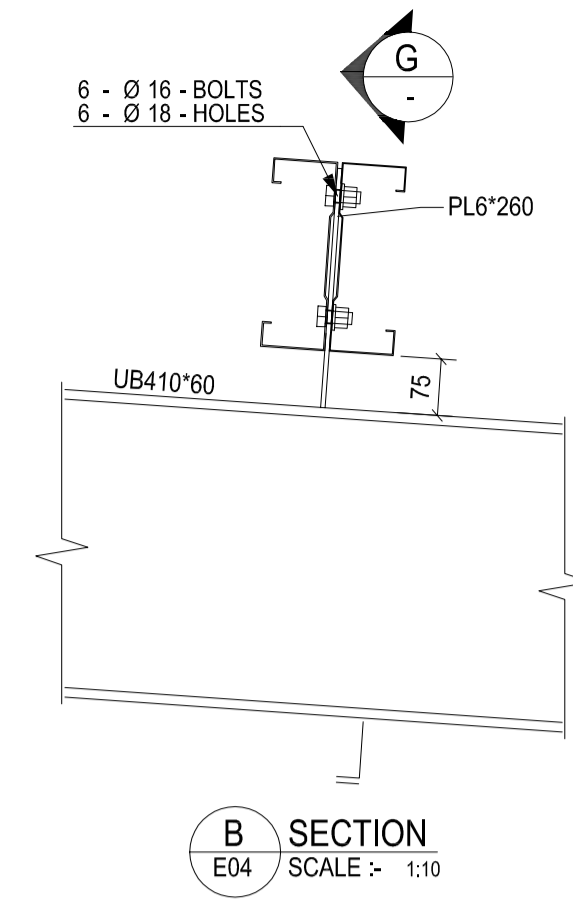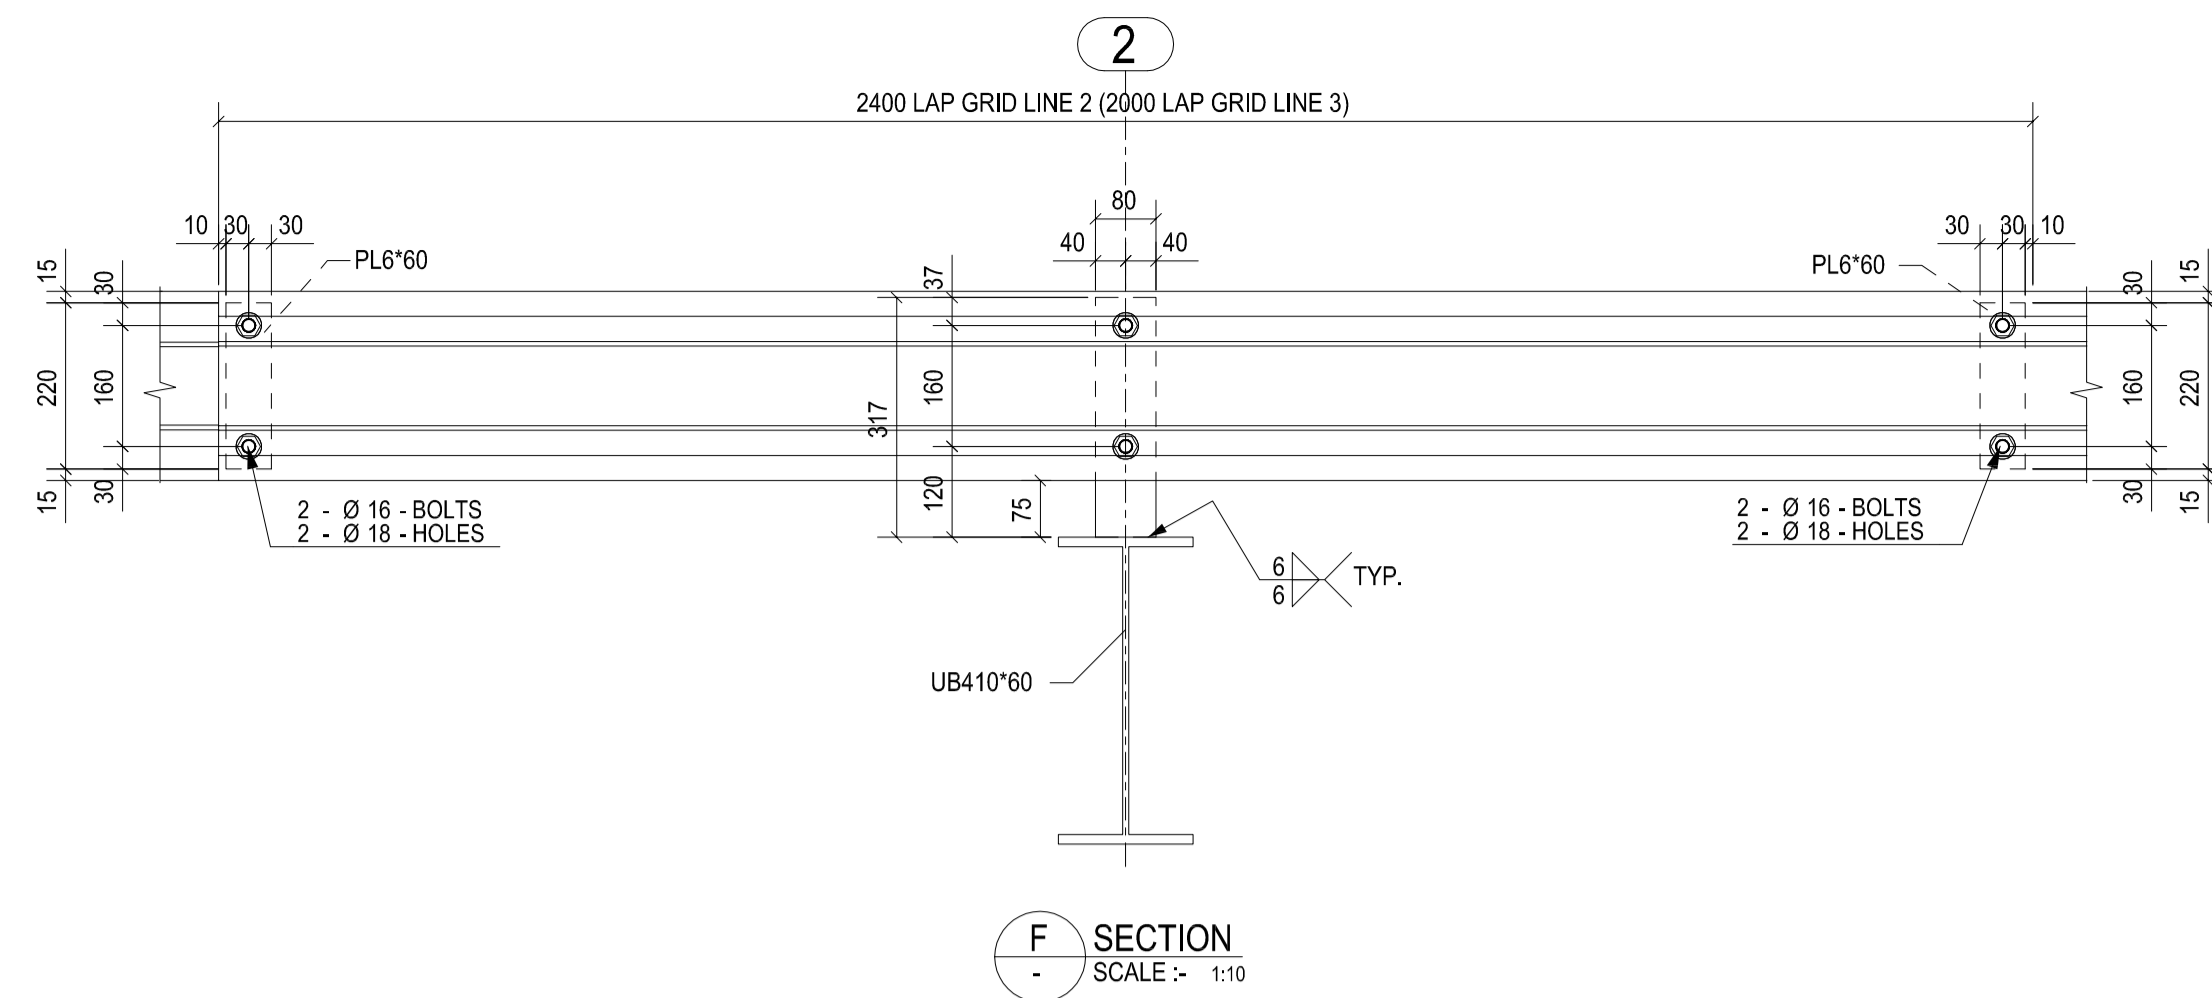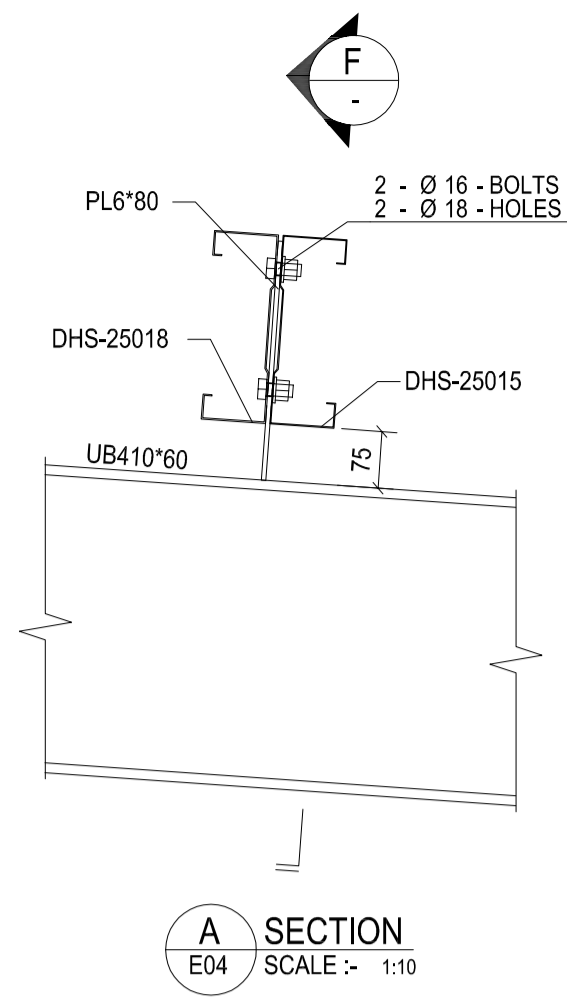

**NOTE:**  
1) CONTRACTOR TO VERIFY ALL DIMENSION  
2) APPROVER TO VERIFY ALL CLOUDED ITEMS  
3) FOR APPROVAL NOT FOR CONSTRUCTION

Erection Notes				Noel Leeming PAH ROAD	
REV	NAME	DATE	DESCRIPTION	ISSUE DATE:	APPROVAL SENT:
C	SS	01/06/17	UPDATED AS PER GIVEN MARKUP	06.06.2017	01.06.2017
B	SS	31/05/17	UPDATED AS PER GIVEN MARKUP	01.06.2017	01.06.2017
A	SD	23/05/17	FOR APPROVAL		
				DRAWING TITLE: PURLIN DETAILS & SECTION	APPROVED BY:
				CONTRACT: Noel Leeming	CHECKED DATE: 01.06.2017
				MODELLED BY: VS	CREATED: 23.05.2017
				CHECKED BY: VS	APPROVED BY:
				SCALE: 1:5	PROJECT No: 09797 - E27
				DRAWING No.	REV. C

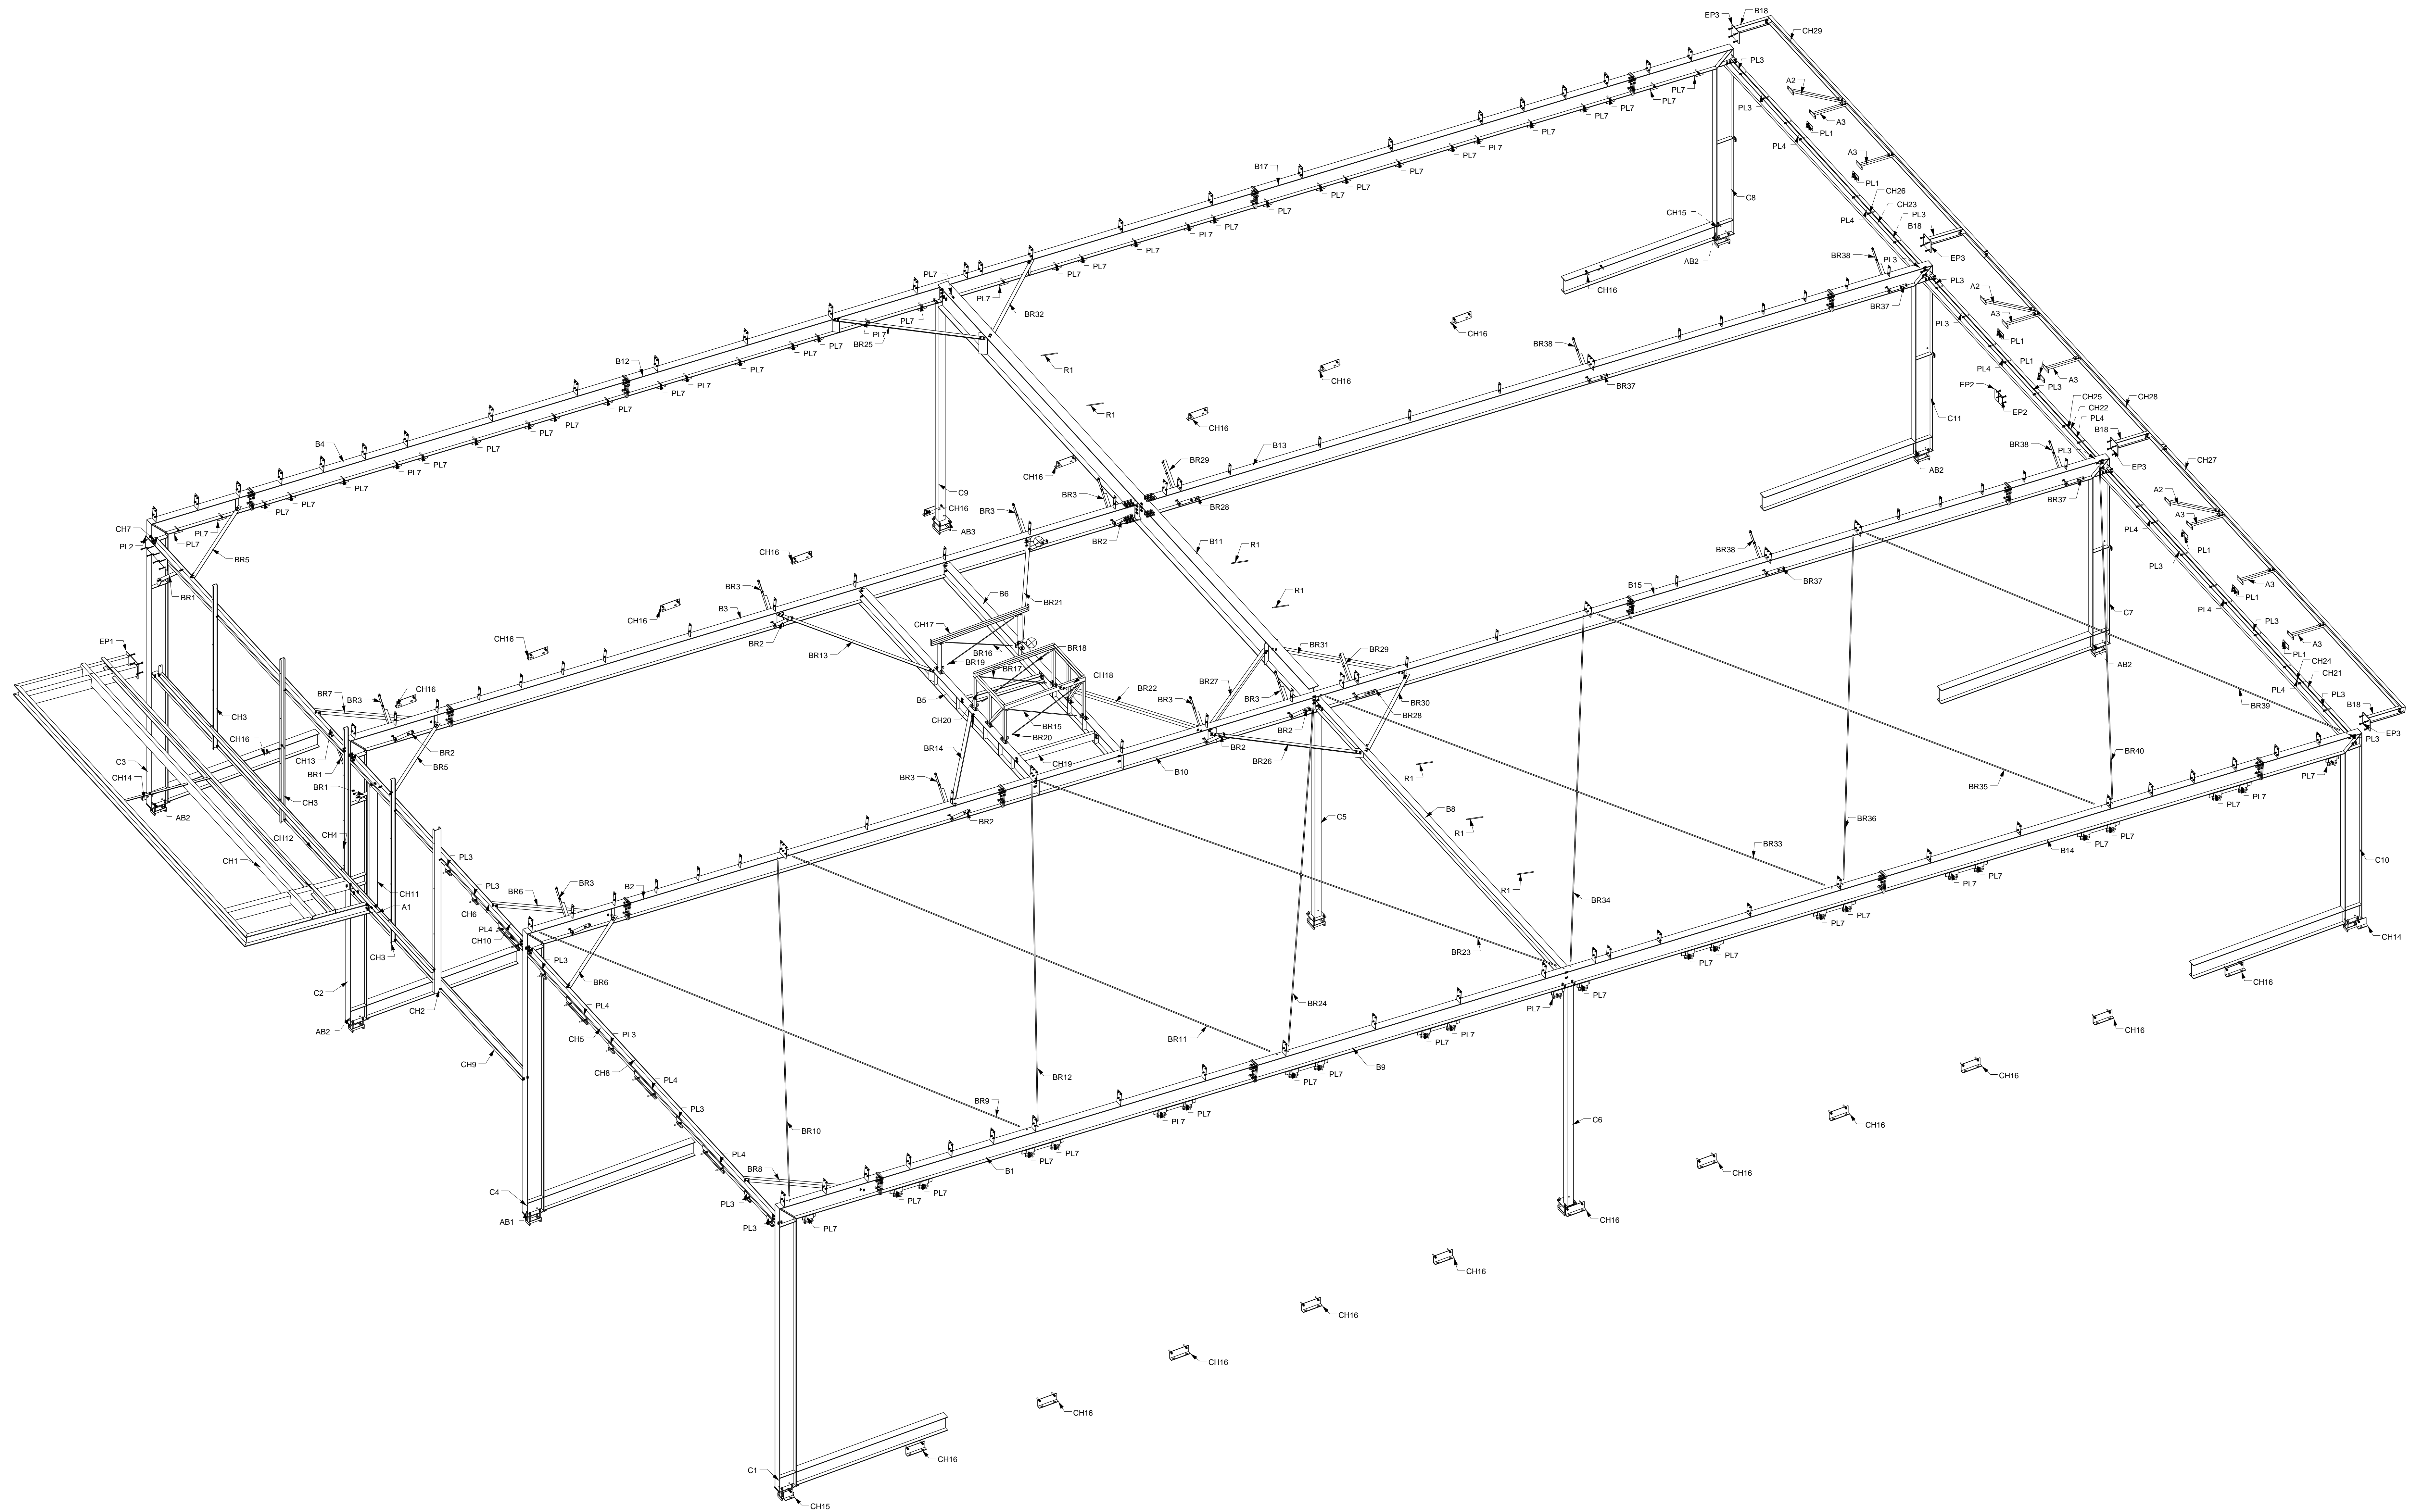


3D VIEW

Erection Notes				REV	NAME	DATE	DESCRIPTION
				A	SS	12/06/17	FOR APPROVAL

Noel Leeming PAH ROAD			
DRAWING TITLE: 3D VIEW	ISSUE DATE: 12.06.2017	APPROVAL SENT: 12.06.2017	
CONTRACT: Noel Leeming	CHECKED DATE: 12.06.2017	APPROVAL DATE: 12.06.2017	
MODELLED BY: VS	CREATED: 09.07.2017	CHECKED BY: VS	APPROVED BY: VS
SCALE: 1:50	PROJECT NO: 09797	DRAWING NO: E28	REV: A

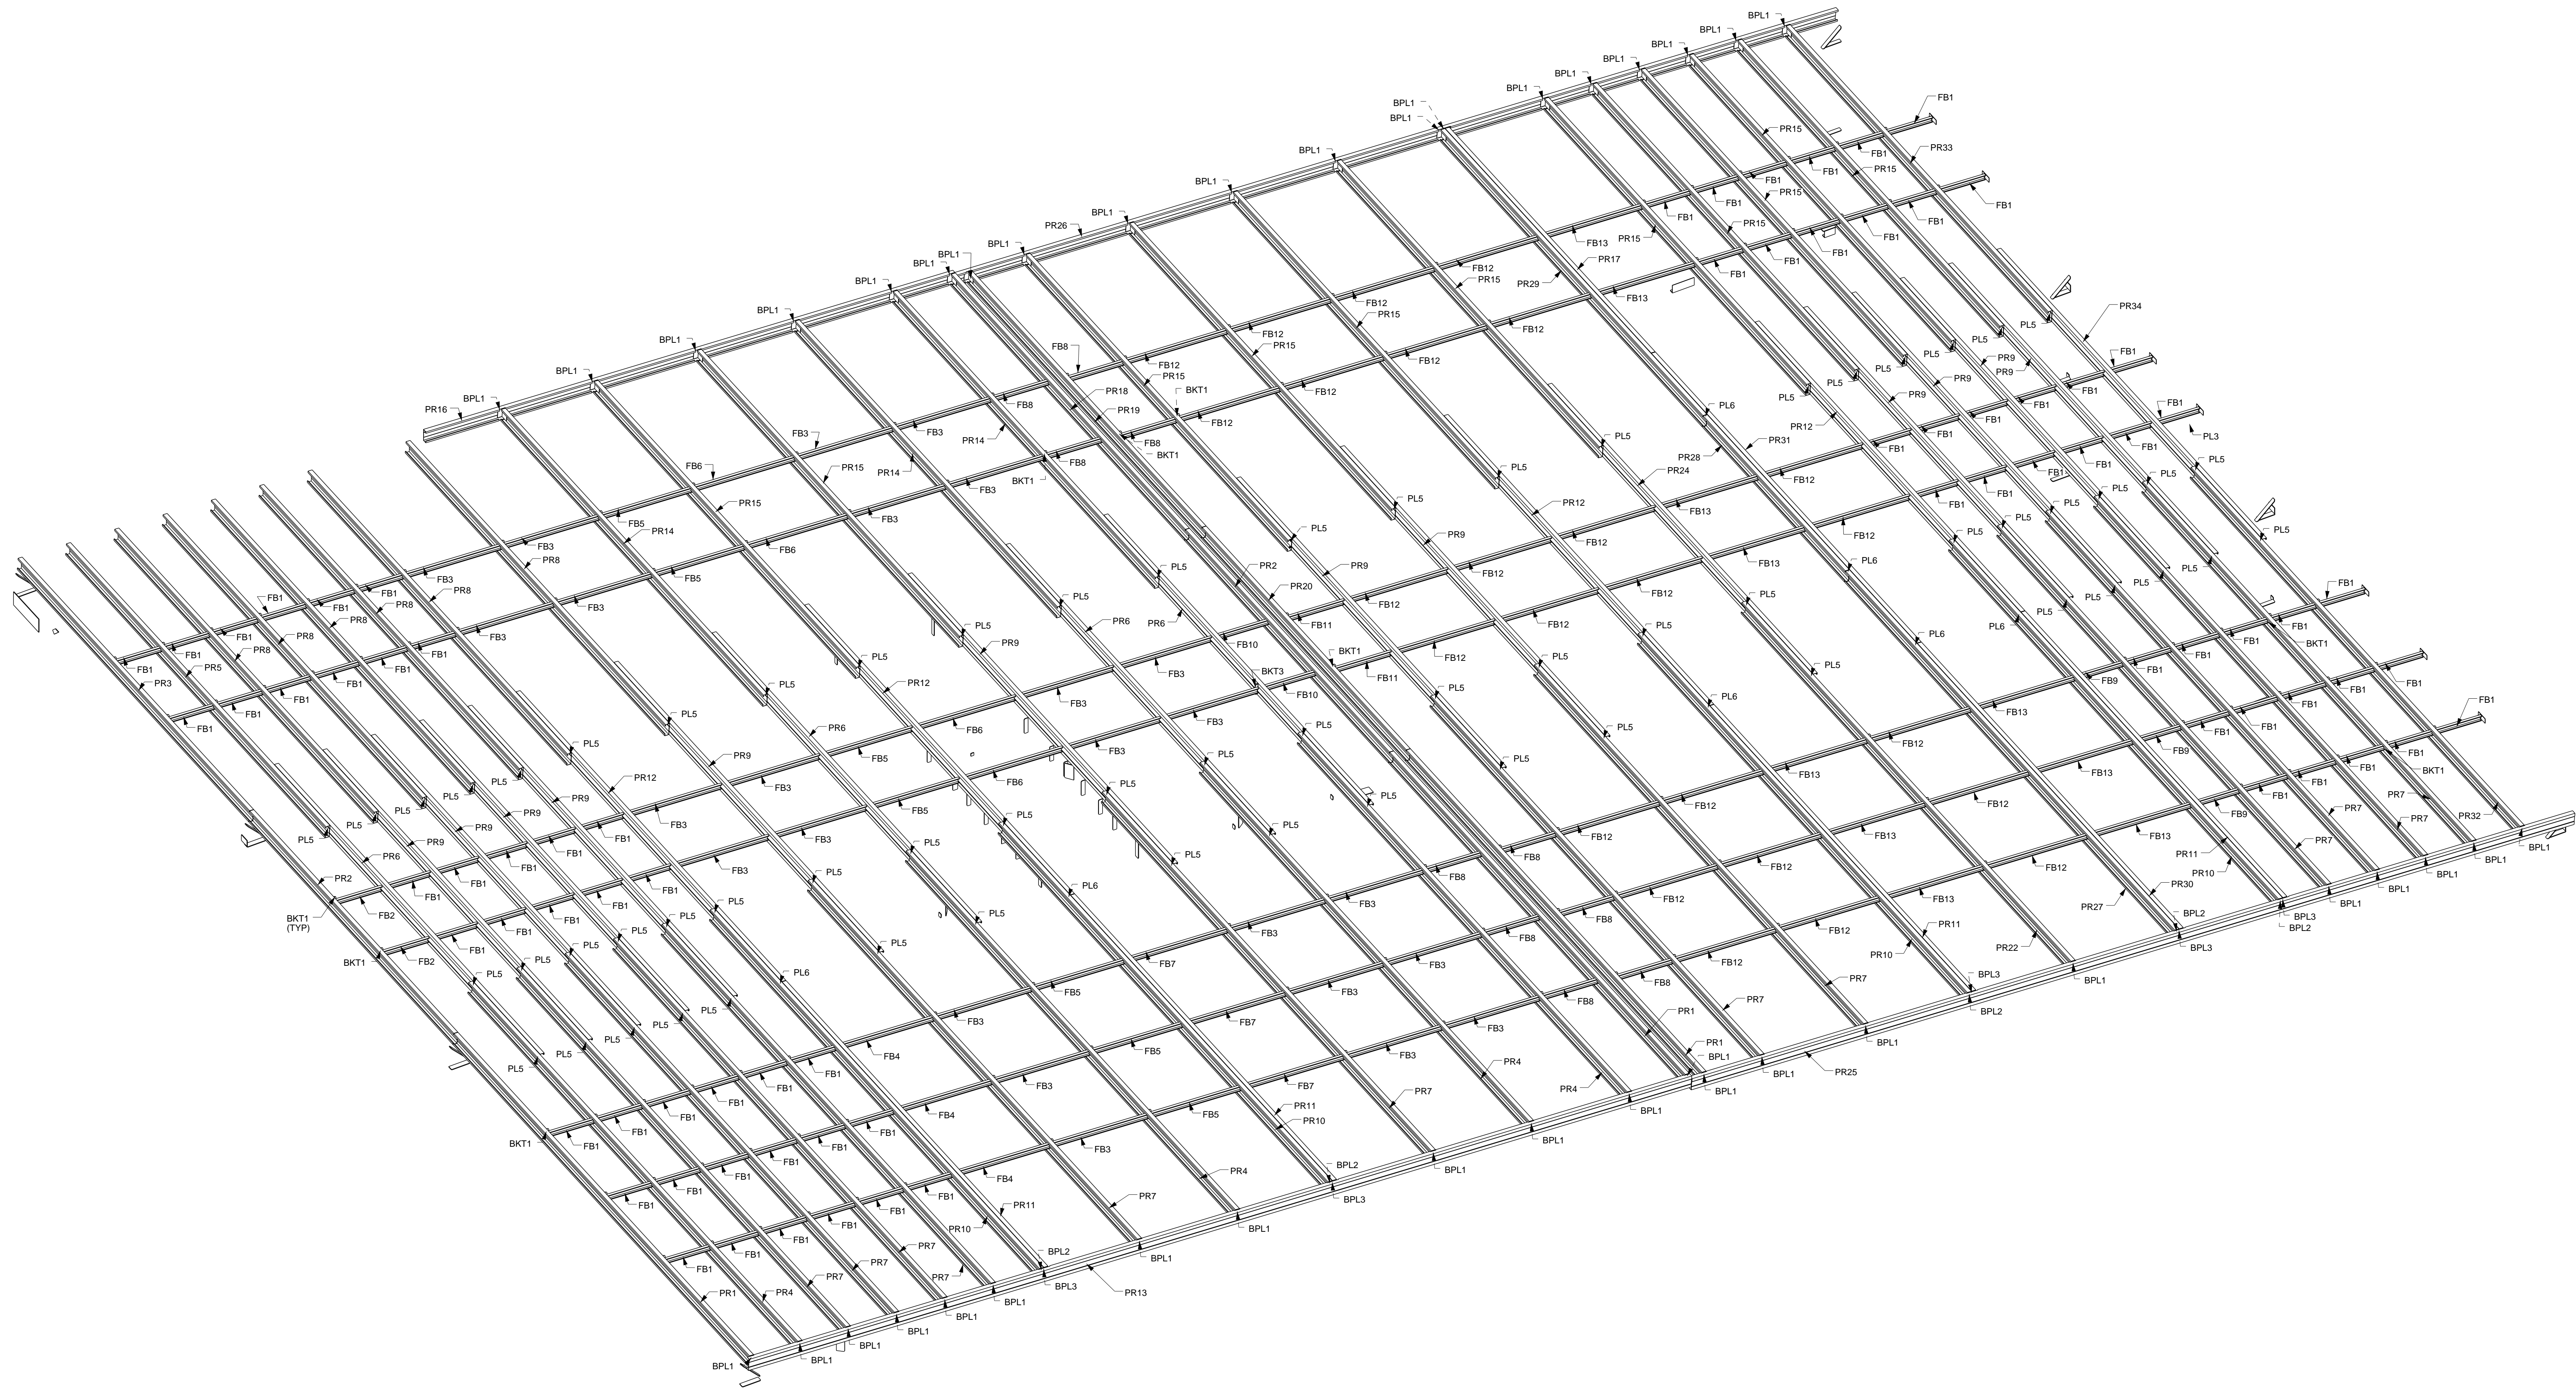

3D VIEW


Erection Notes

REV	NAME	DATE	DESCRIPTION
A	SS	12/06/17	FOR APPROVAL

Noel Leeming PAH ROAD	
DRAWING TITLE: 3D VIEW	ISSUE DATE: 12/06/2017
CONTRACT: Noel Leeming	CHECKED DATE: 12/06/2017
MODELLED BY: VS	APPROVED BY: VS
CREATED: 12/06/2017	APPROVED DATE: 12/06/2017
SCALE: 1:50	PROJECT NO: 09797
DRAWING NO: E29	REV: A


# **SINGLE PART DRAWING SAMPLES**

Qty.	In Assembly
8	BR3

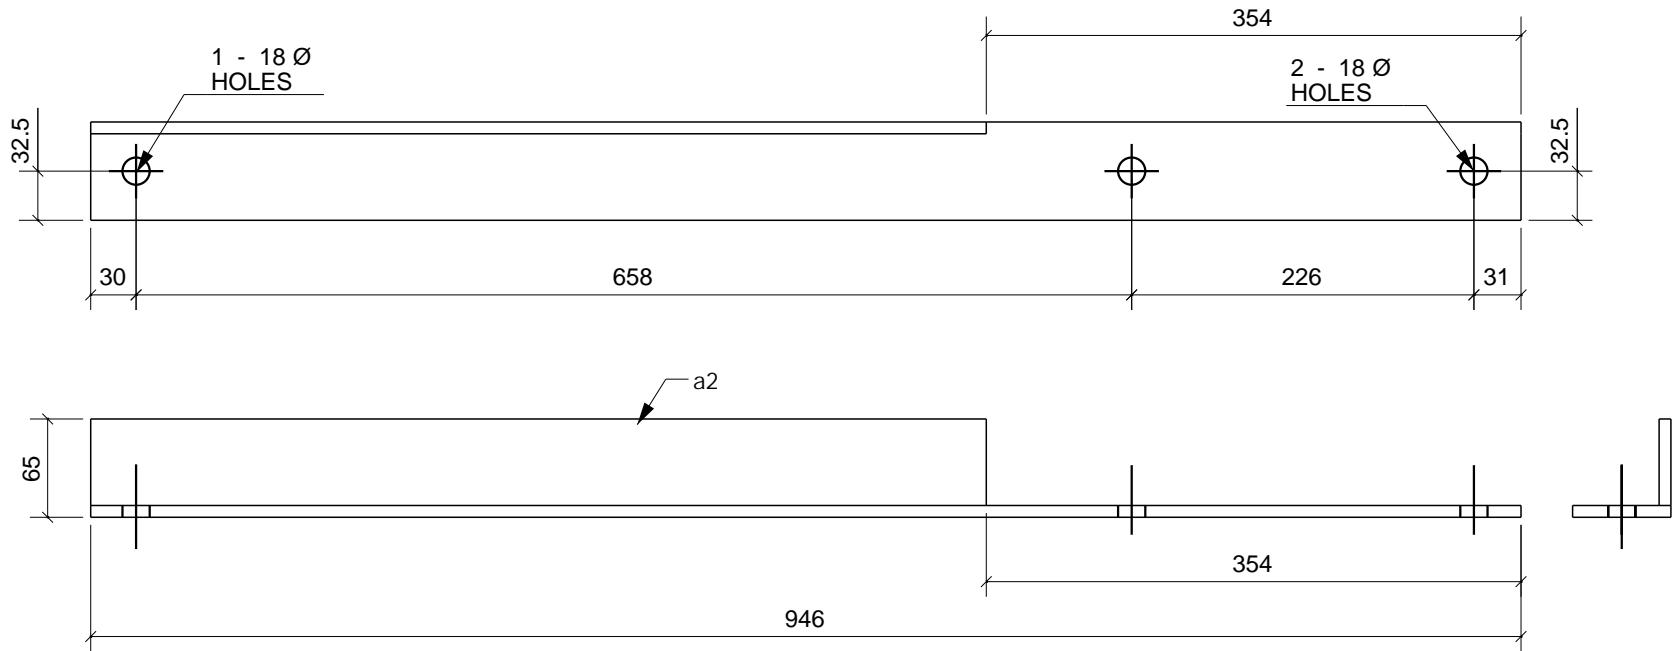


MARK	SECTION	GRADE	Qty	LENGTH	AREA M2	WEIGHT KG	DRAWING No.	a2	ANGLE				
a2	EA65*65*8	250	8	946	0.25	7.10	CONTRACT:	09797	Noel Leeming				
MATERIAL LIST FOR WORKSHOP							TOTAL	1.97	56.84	DRAWN BY:	VS	ISSUE DATE:	05.06.2017
										REVISION No:	A	REVISION DATE:	1496707200

Qty.	In Assembly
8	BR2

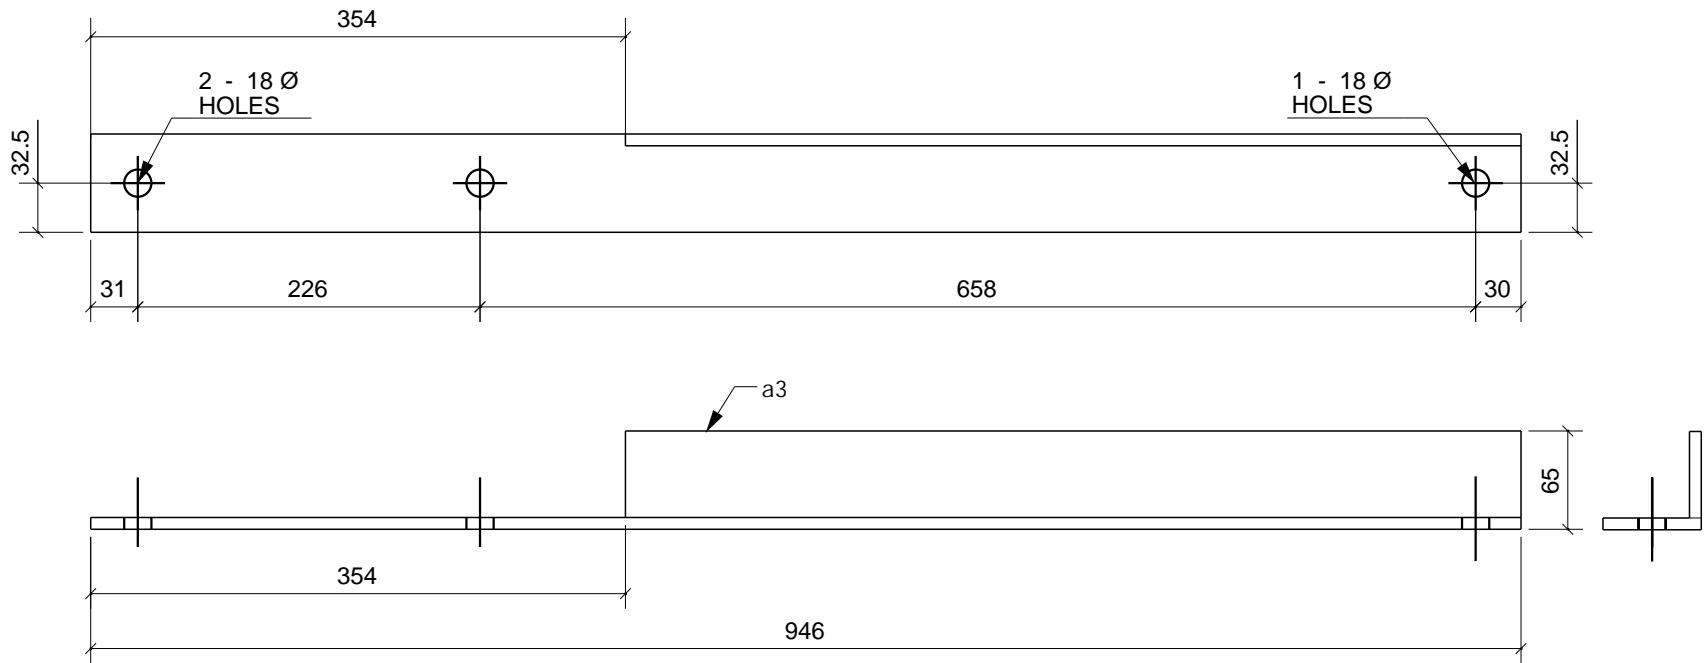

MARK	SECTION	GRADE	Qty	LENGTH	AREA M2	WEIGHT KG	DRAWING No.	a3	ANGLE				
a3	EA65*65*8	250	8	946	0.25	7.10	CONTRACT:	09797	Noel Leeming				
MATERIAL LIST FOR WORKSHOP							TOTAL	1.97	56.84	DRAWN BY:	VS	ISSUE DATE:	05.06.2017
										REVISION No:	A	REVISION DATE:	1496707200

Qty.	In Assembly
4	BR38

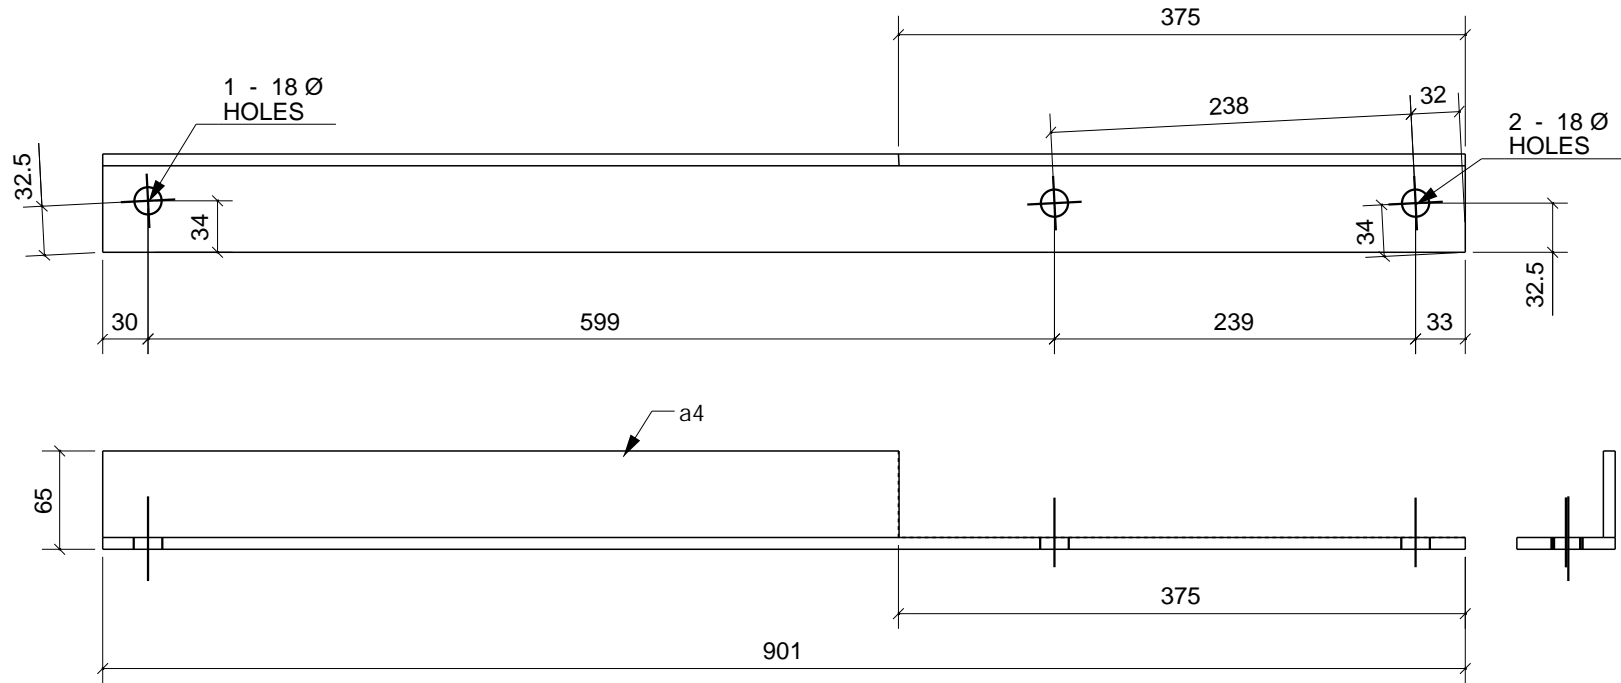


MARK	SECTION	GRADE	Qty	LENGTH	AREA M2	WEIGHT KG	
a4	EA65*65*8	250	4	901	0.23	6.77	
MATERIAL LIST FOR WORKSHOP					TOTAL	0.94	27.07

<b>DRAWING No.</b>	<b>a4</b>	<b>ANGLE</b>	
CONTRACT:	09797	Noel Leeming	
DRAWN BY:	VS	ISSUE DATE:	05.06.2017
REVISION No:	A	REVISION DATE:	1496707200







Qty.	In Assembly
4	BR37

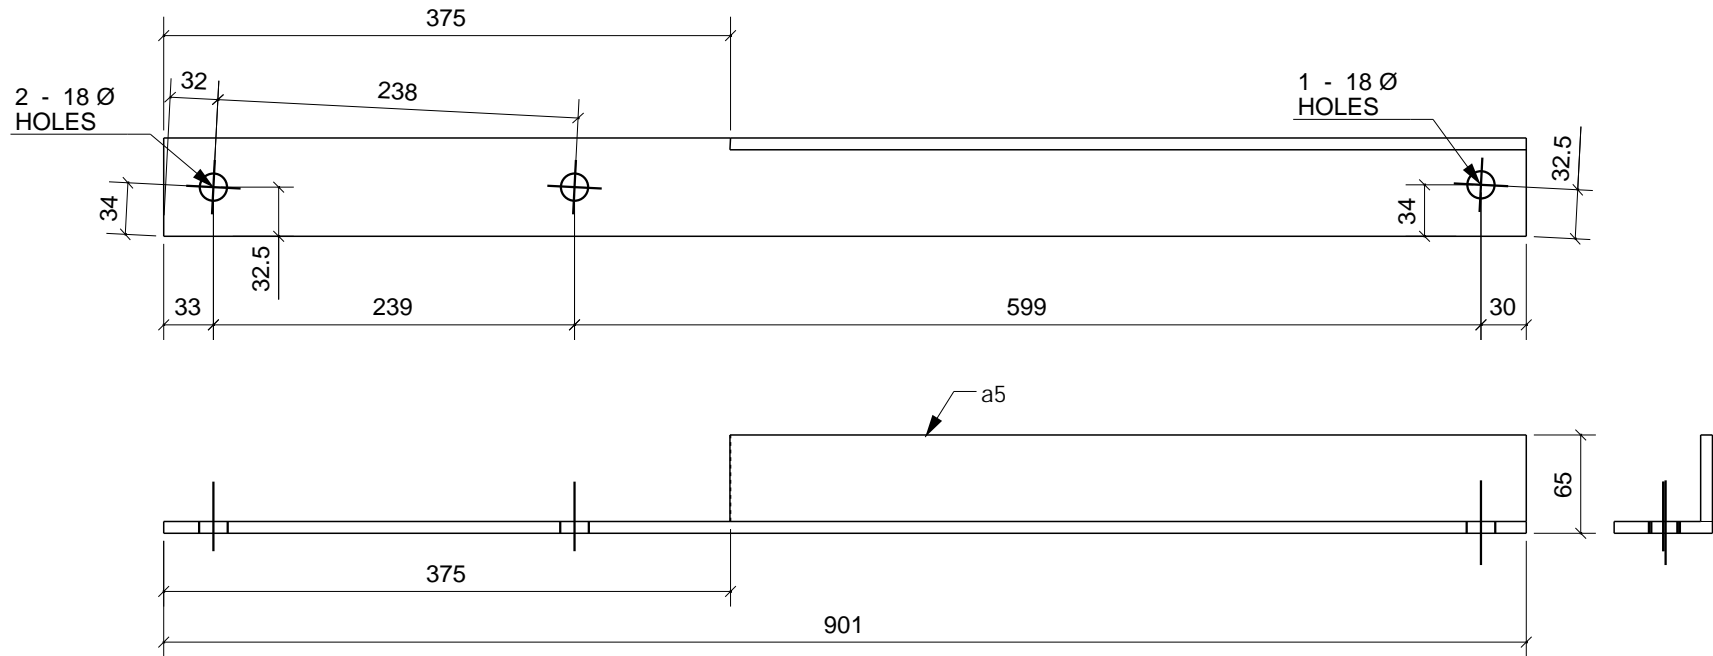




MARK	SECTION	GRADE	Qty	LENGTH	AREA M2	WEIGHT KG	DRAWING No.	a5	ANGLE				
a5	EA65*65*8	250	4	901	0.23	6.77	CONTRACT:	09797	Noel Leeming				
MATERIAL LIST FOR WORKSHOP							TOTAL	0.94	27.07	DRAWN BY:	VS	ISSUE DATE:	05.06.2017
								REVISION No:	A	REVISION DATE:	1496707200		

Qty.	In Assembly
1	B9

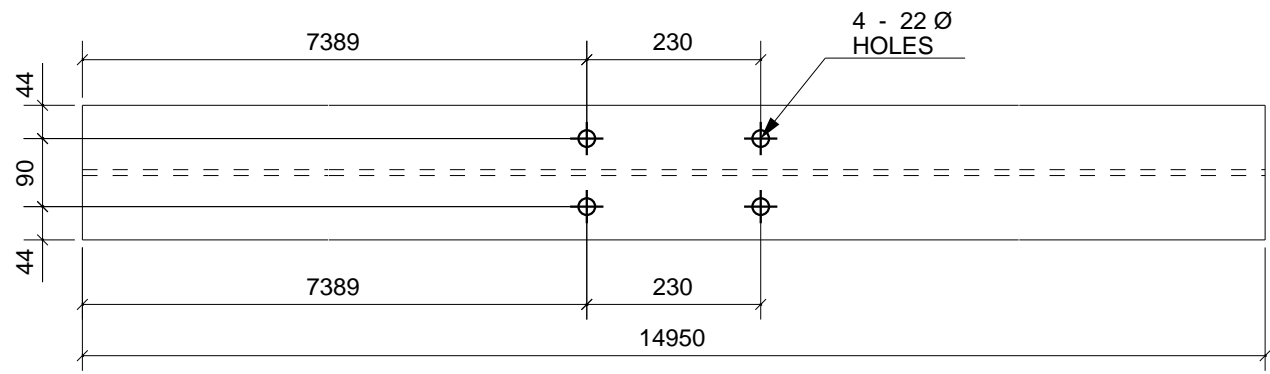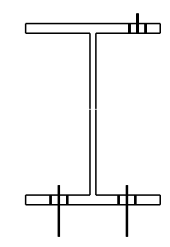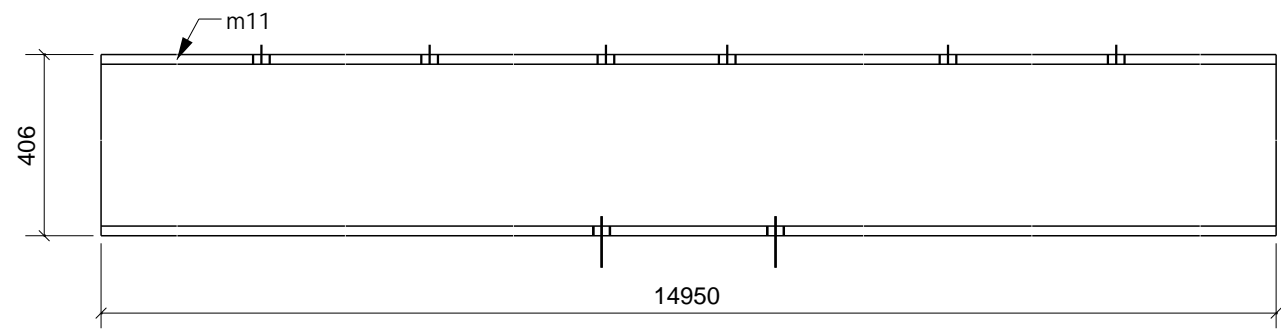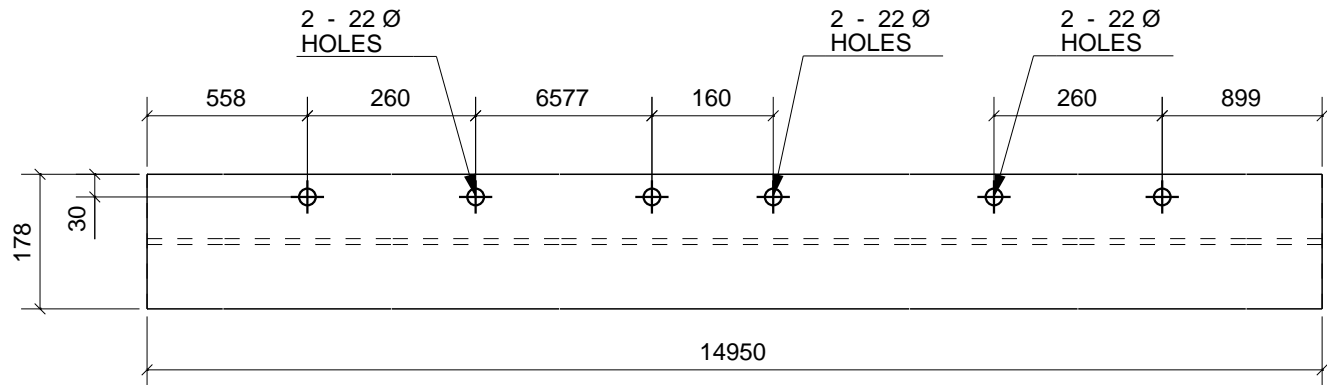




MARK	SECTION	GRADE	Qty	LENGTH	AREA M2	WEIGHT KG	DRAWING No.	m11		BEAM	
m11	UB410*60	300PLUS	1	14950	22.28	896.61	CONTRACT:	09797	Noel Leeming		
MATERIAL LIST FOR WORKSHOP							TOTAL	DRAWN BY:	VS	ISSUE DATE:	05.06.2017
								REVISION No:	A	REVISION DATE:	1496707200

Qty.	In Assembly
1	B10

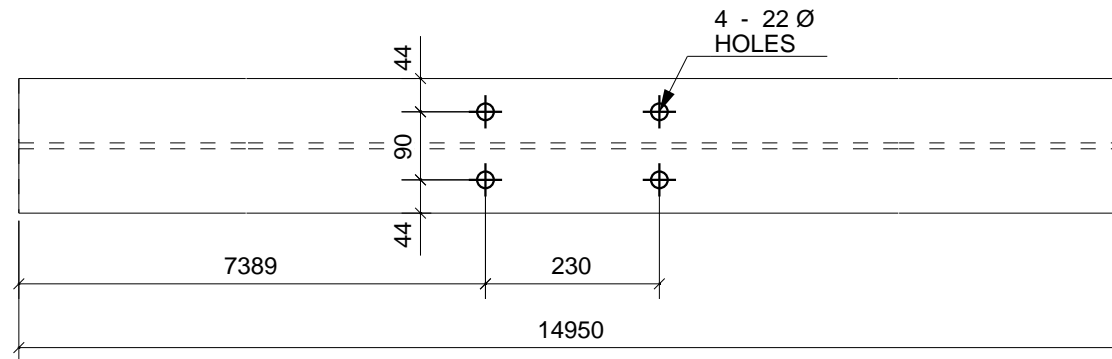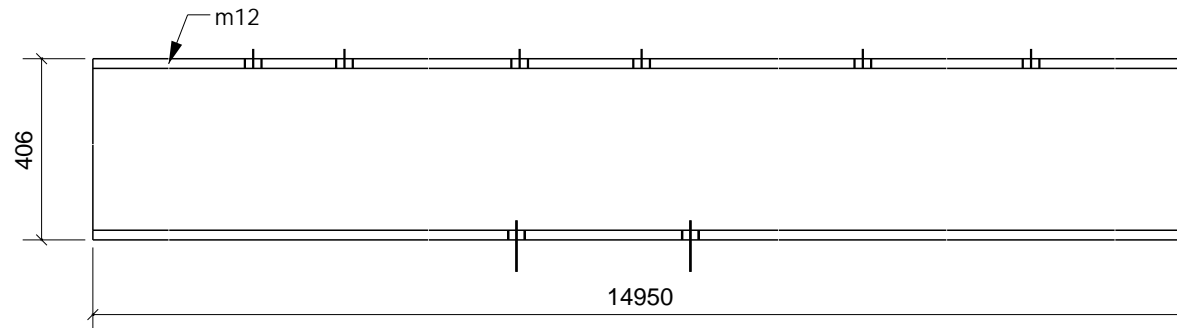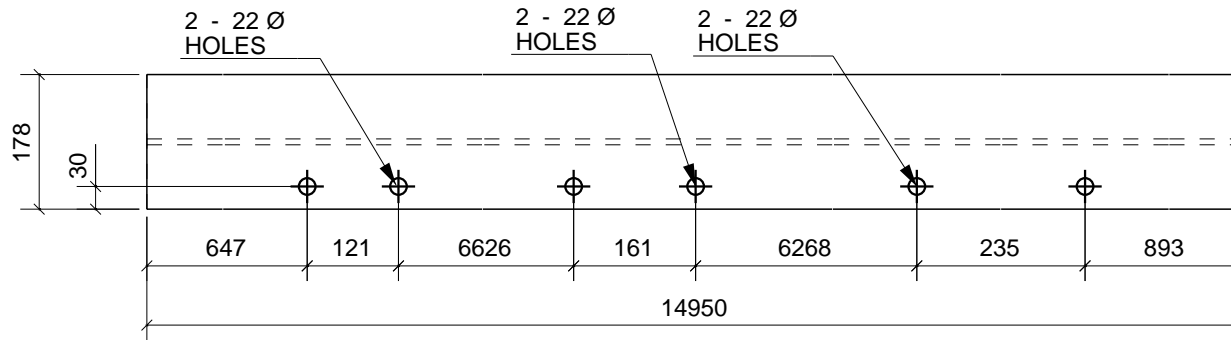

MARK	SECTION	GRADE	Qty	LENGTH	AREA M2	WEIGHT KG	DRAWING No.	m12	BEAM		
m12	UB410*60	300PLUS	1	14950	22.28	896.61	CONTRACT:	09797	Noel Leeming		
MATERIAL LIST FOR WORKSHOP							TOTAL	DRAWN BY:	VS	ISSUE DATE:	05.06.2017
								REVISION No:	A	REVISION DATE:	1496707200


Qty.	In Assembly
1	C10

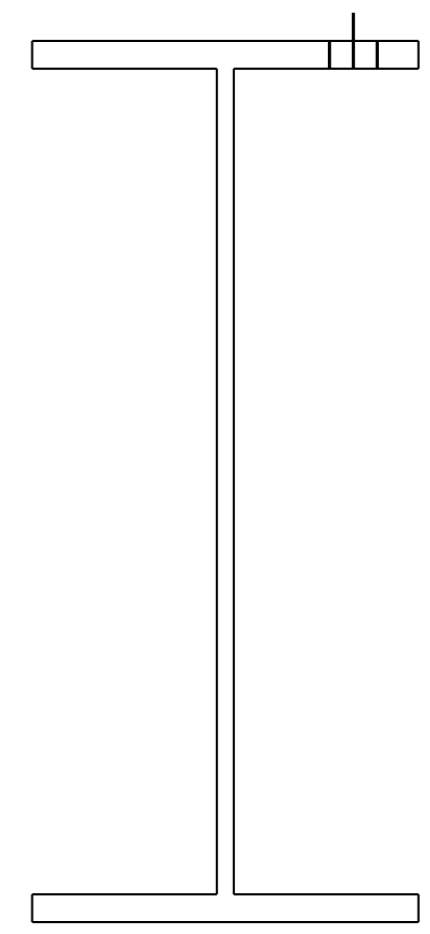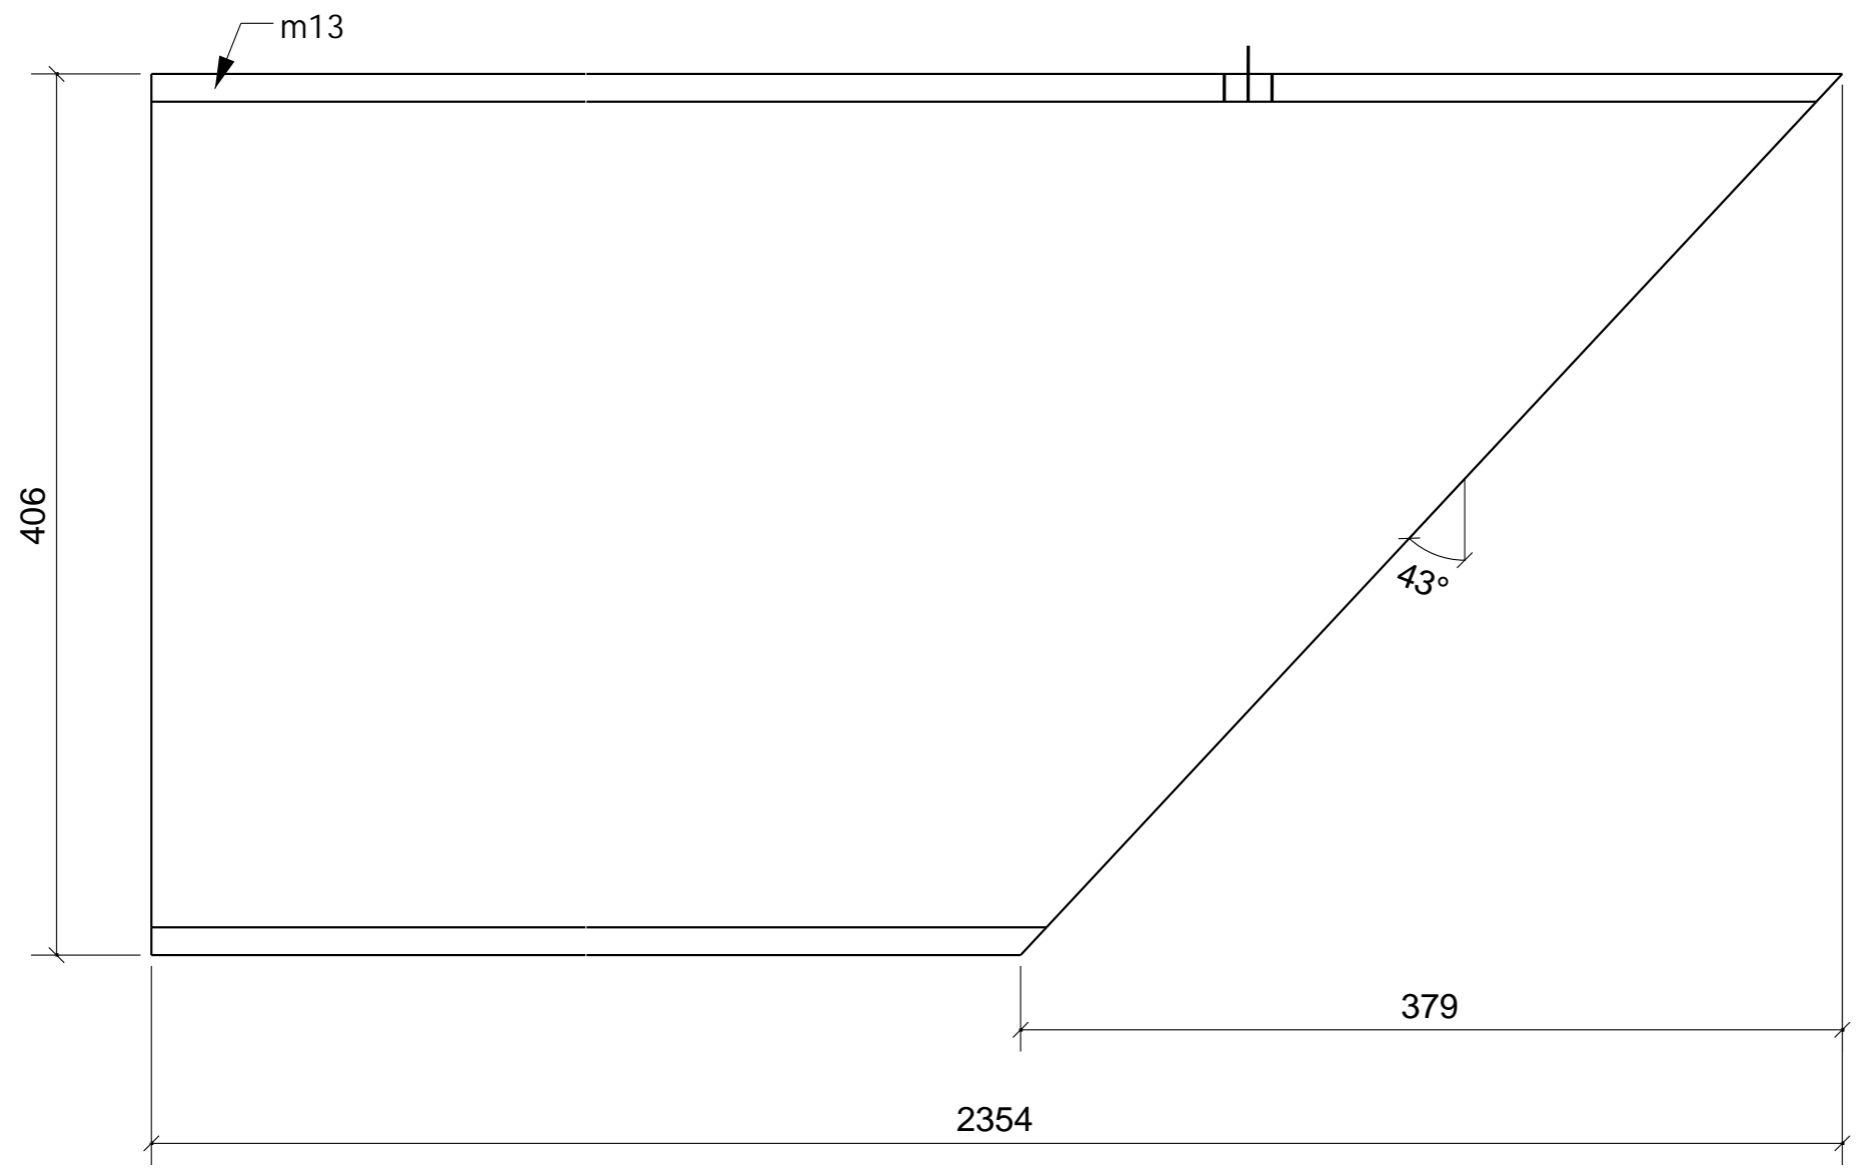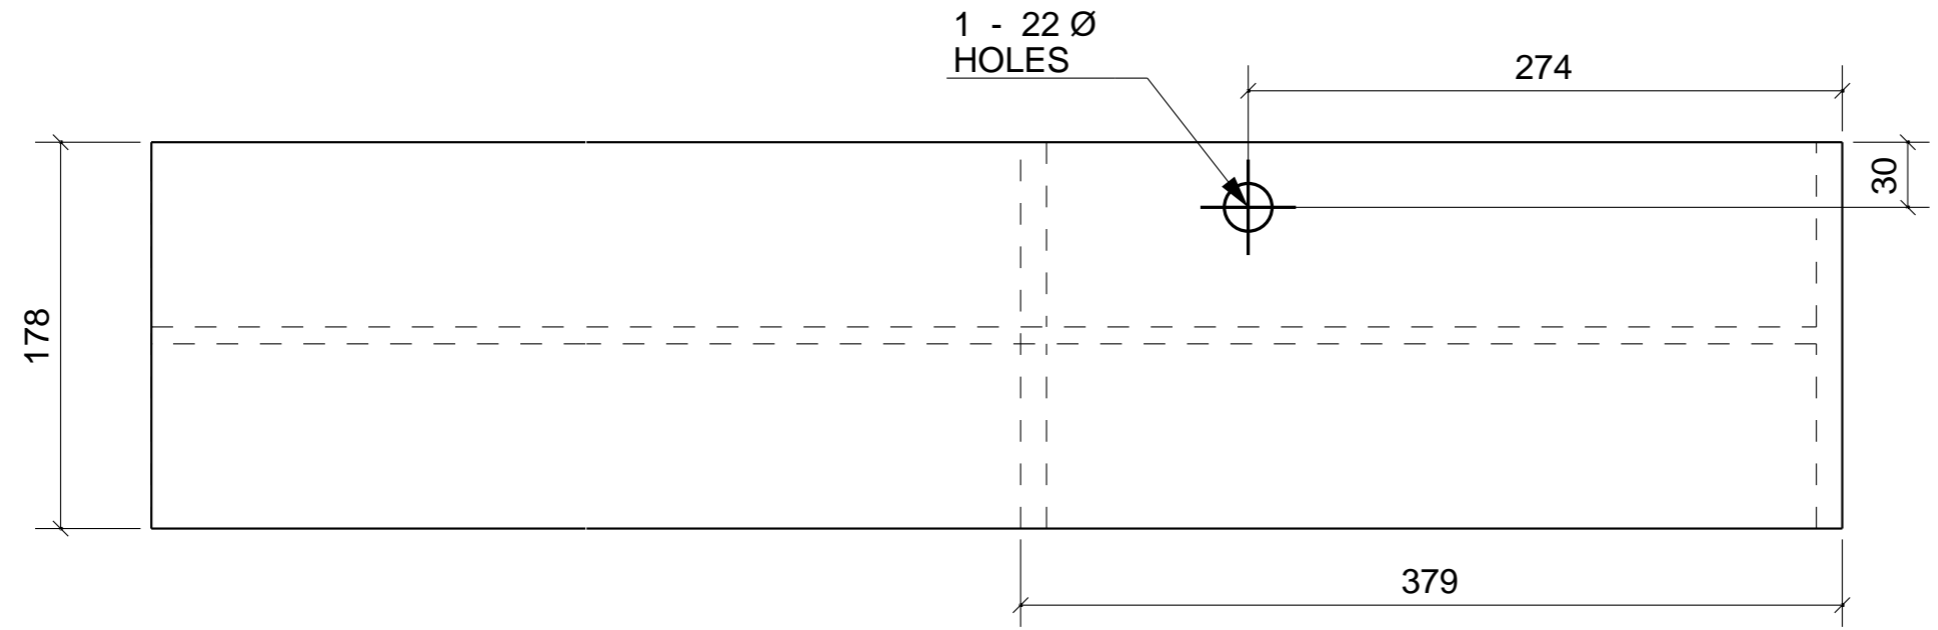

MARK	SECTION	GRADE	Qty	LENGTH	AREA M2	WEIGHT KG	
m13	UB410*60	300PLUS	1	2354	3.51	141.15	
MATERIAL LIST FOR WORKSHOP					TOTAL	3.51	141.15

DRAWING No.	m13	BEAM	
CONTRACT:	09797	Noel Leeming	
DRAWN BY:	VS	ISSUE DATE:	06.06.2017
REVISION No:	A	REVISION DATE:	1496707200


Qty.	In Assembly
1	B13

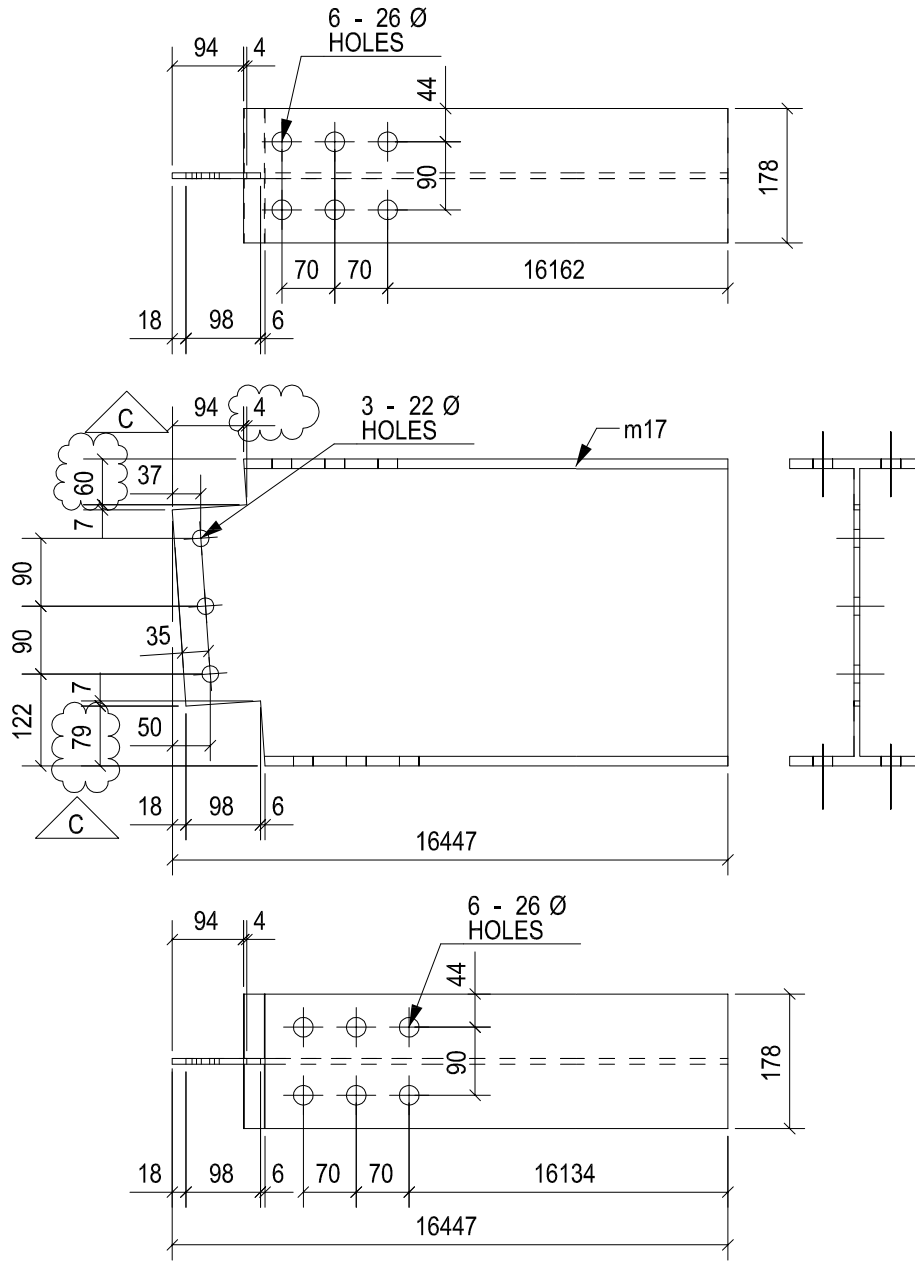


MARK	SECTION	GRADE	Qty	LENGTH	AREA M2	WEIGHT KG
m17	UB410*60	300PLUS	1	16447	24.51	986.41
MATERIAL LIST FOR WORKSHOP				TOTAL	24.51	986.41


DRAWING No.		m17		BEAM	
CONTRACT:		09797		Noel Leeming	
DRAWN BY:		VS		ISSUE DATE:	
REVISION No:		C		13.06.2017	
				REVISION DATE:	
				1497312000	

# 3D VIEW SAMPLES

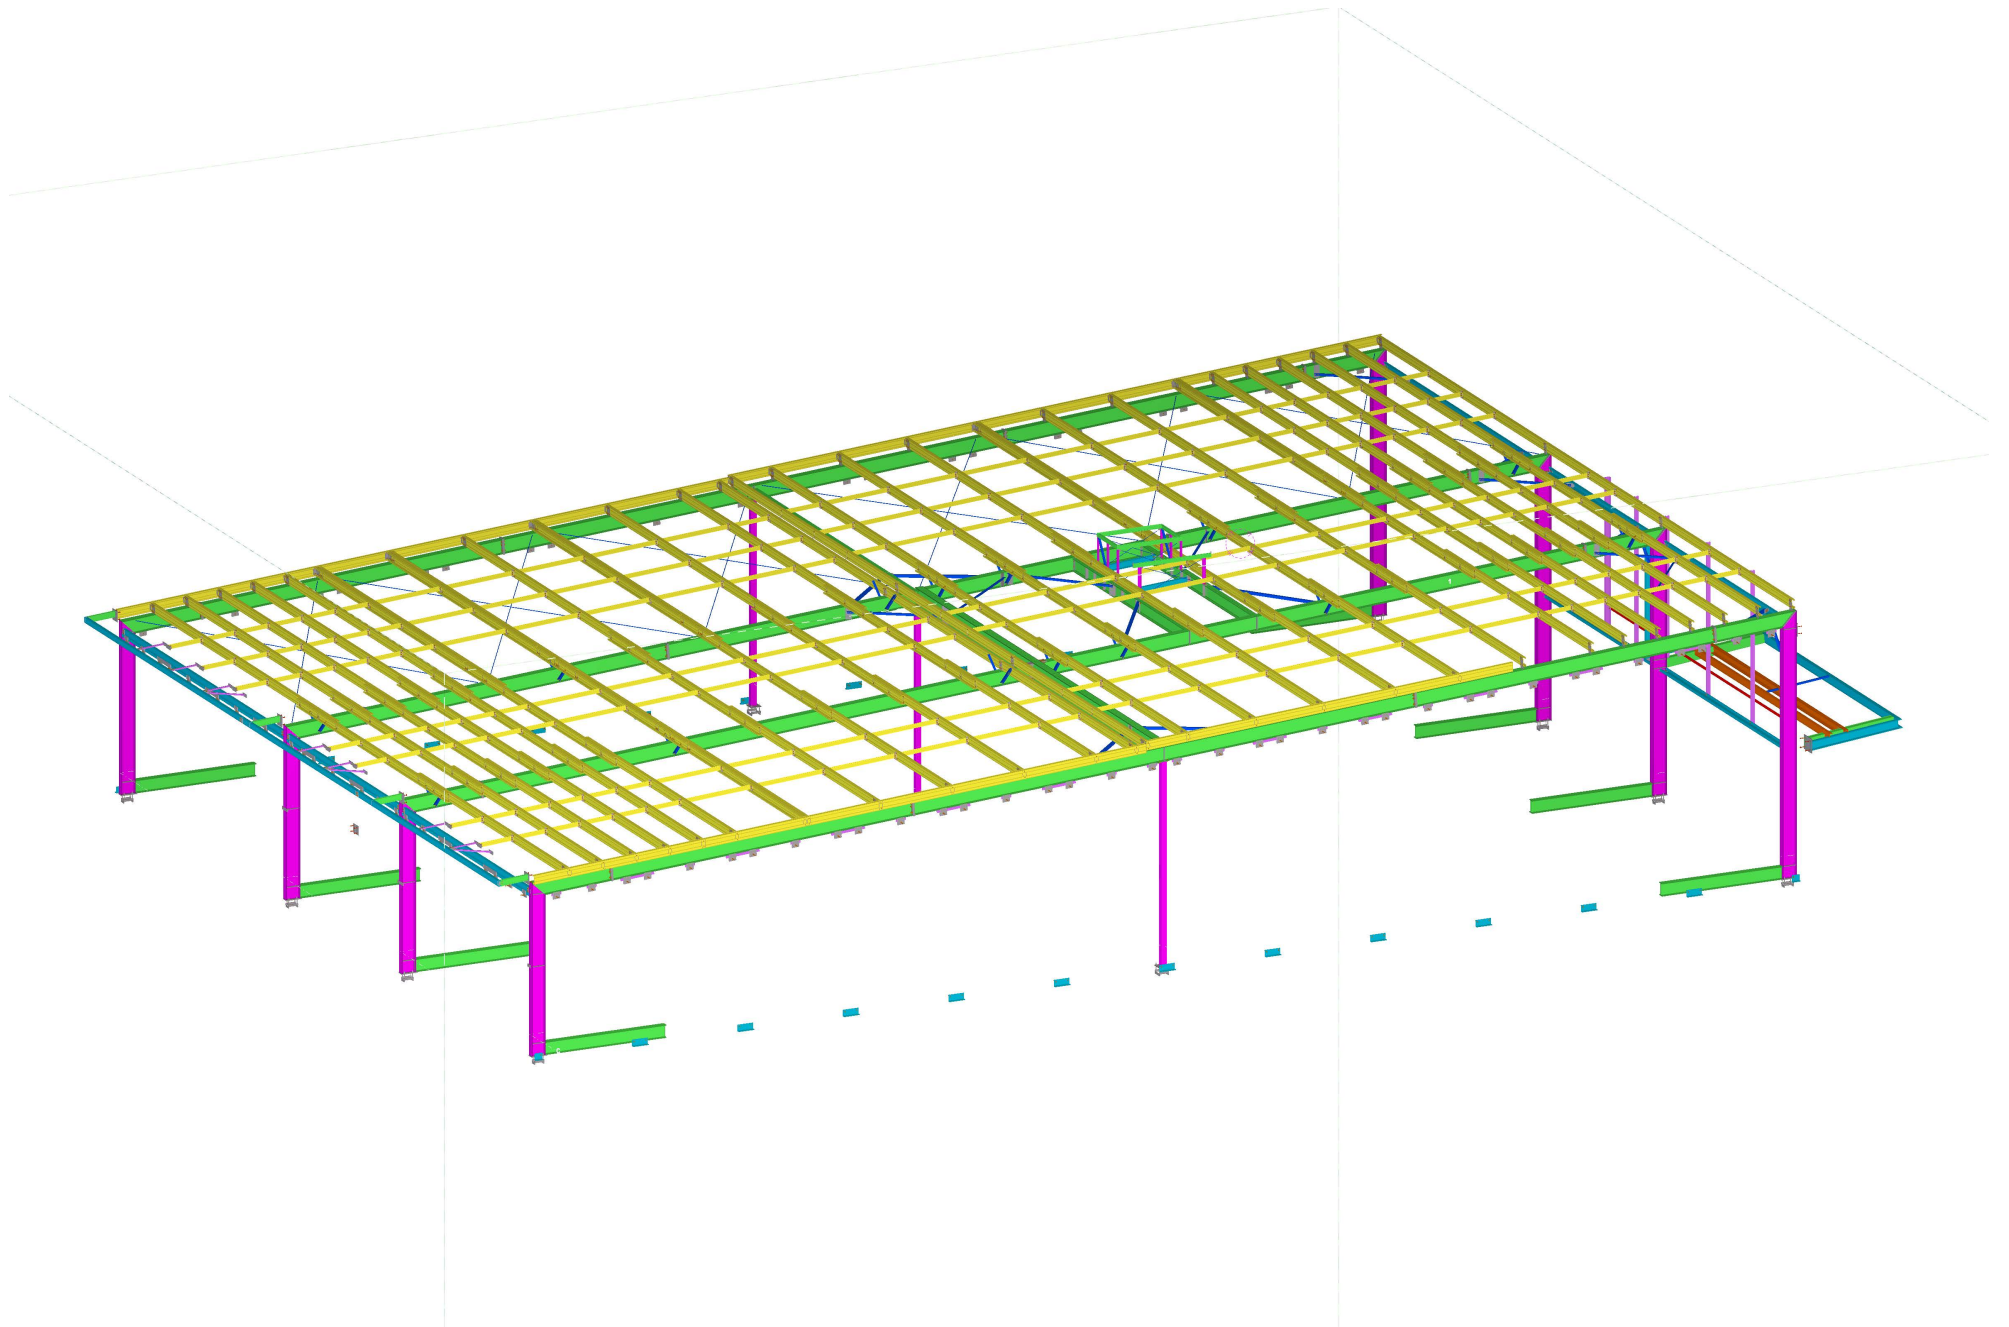

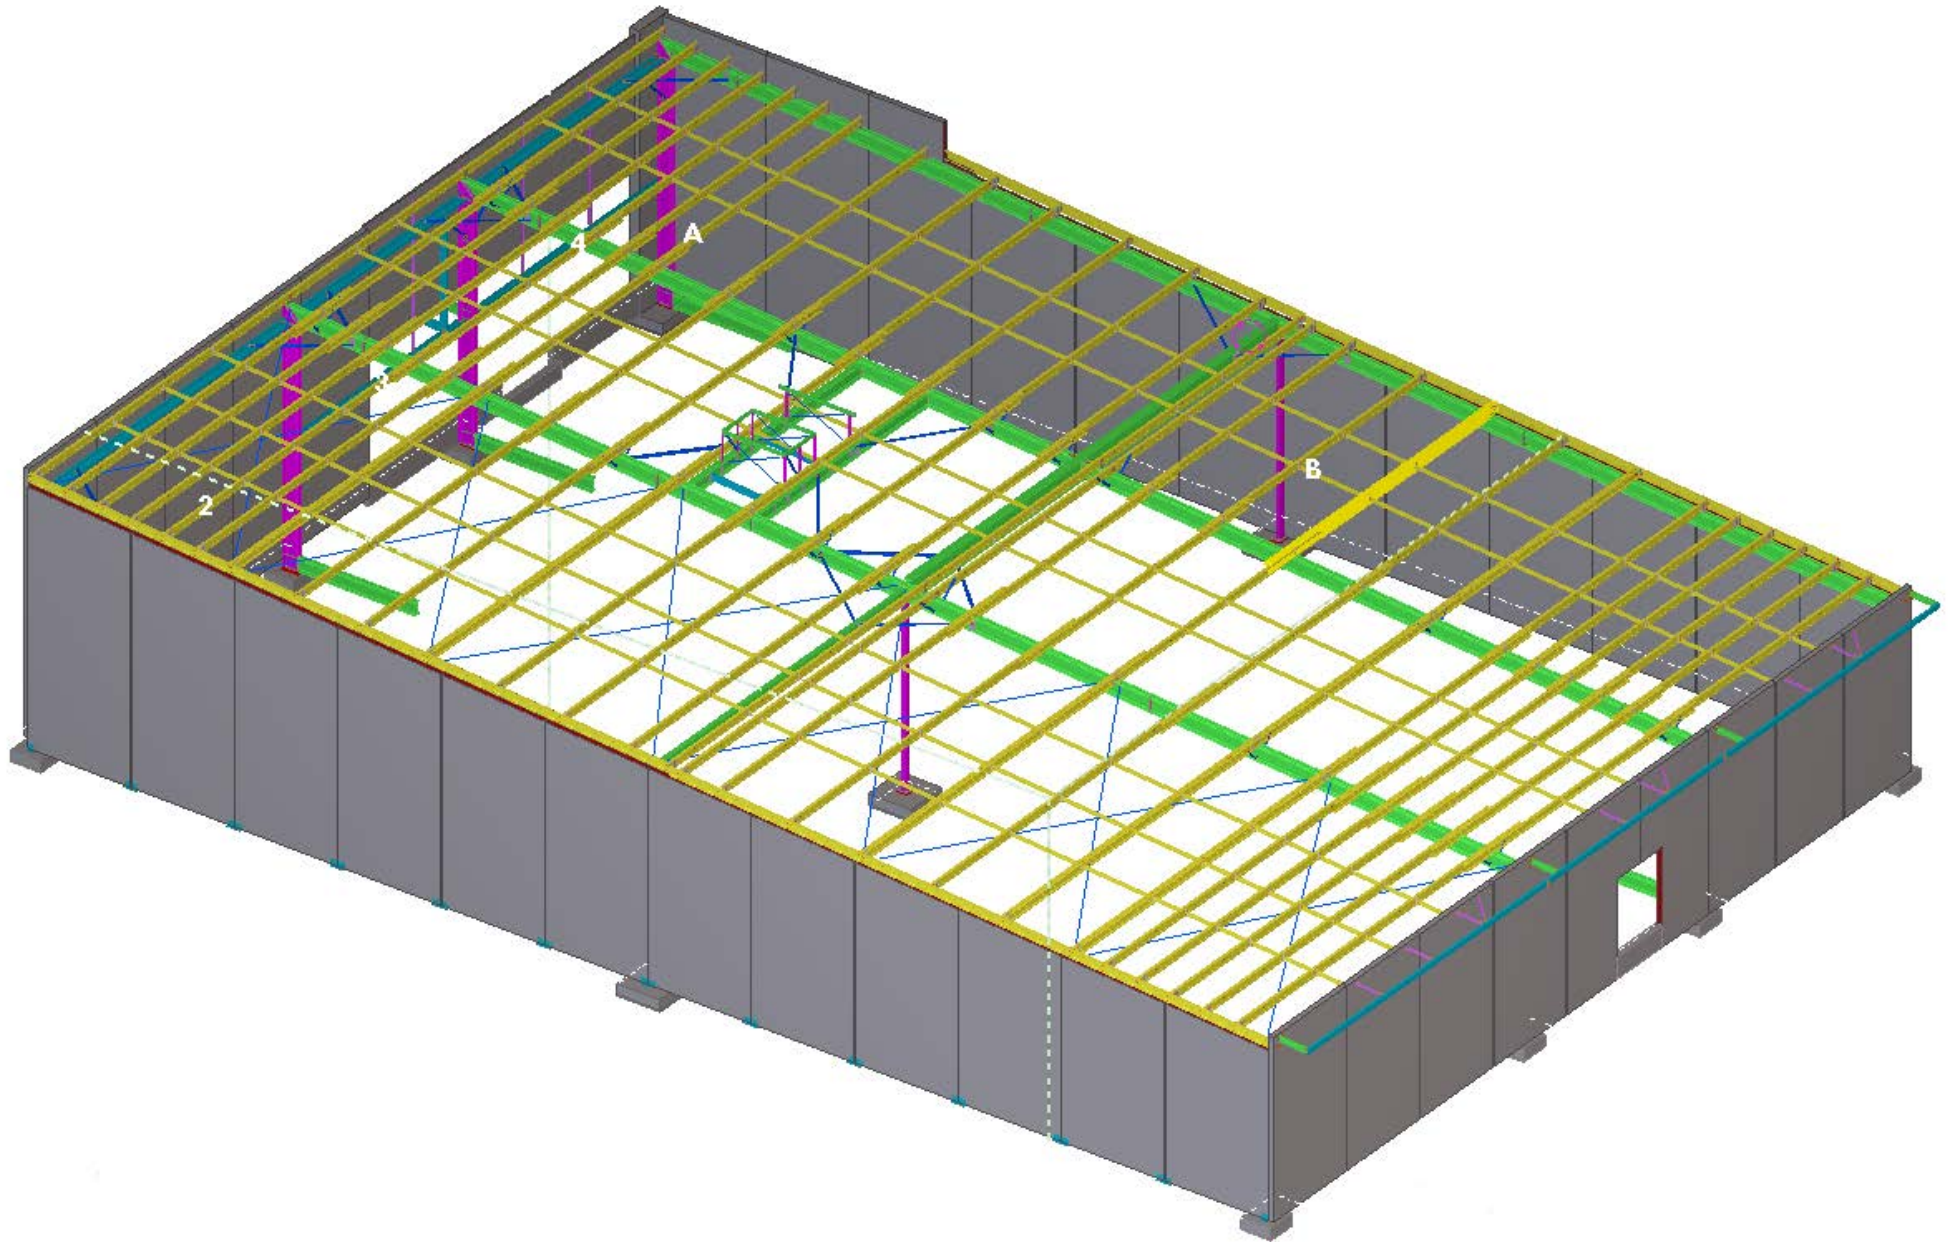



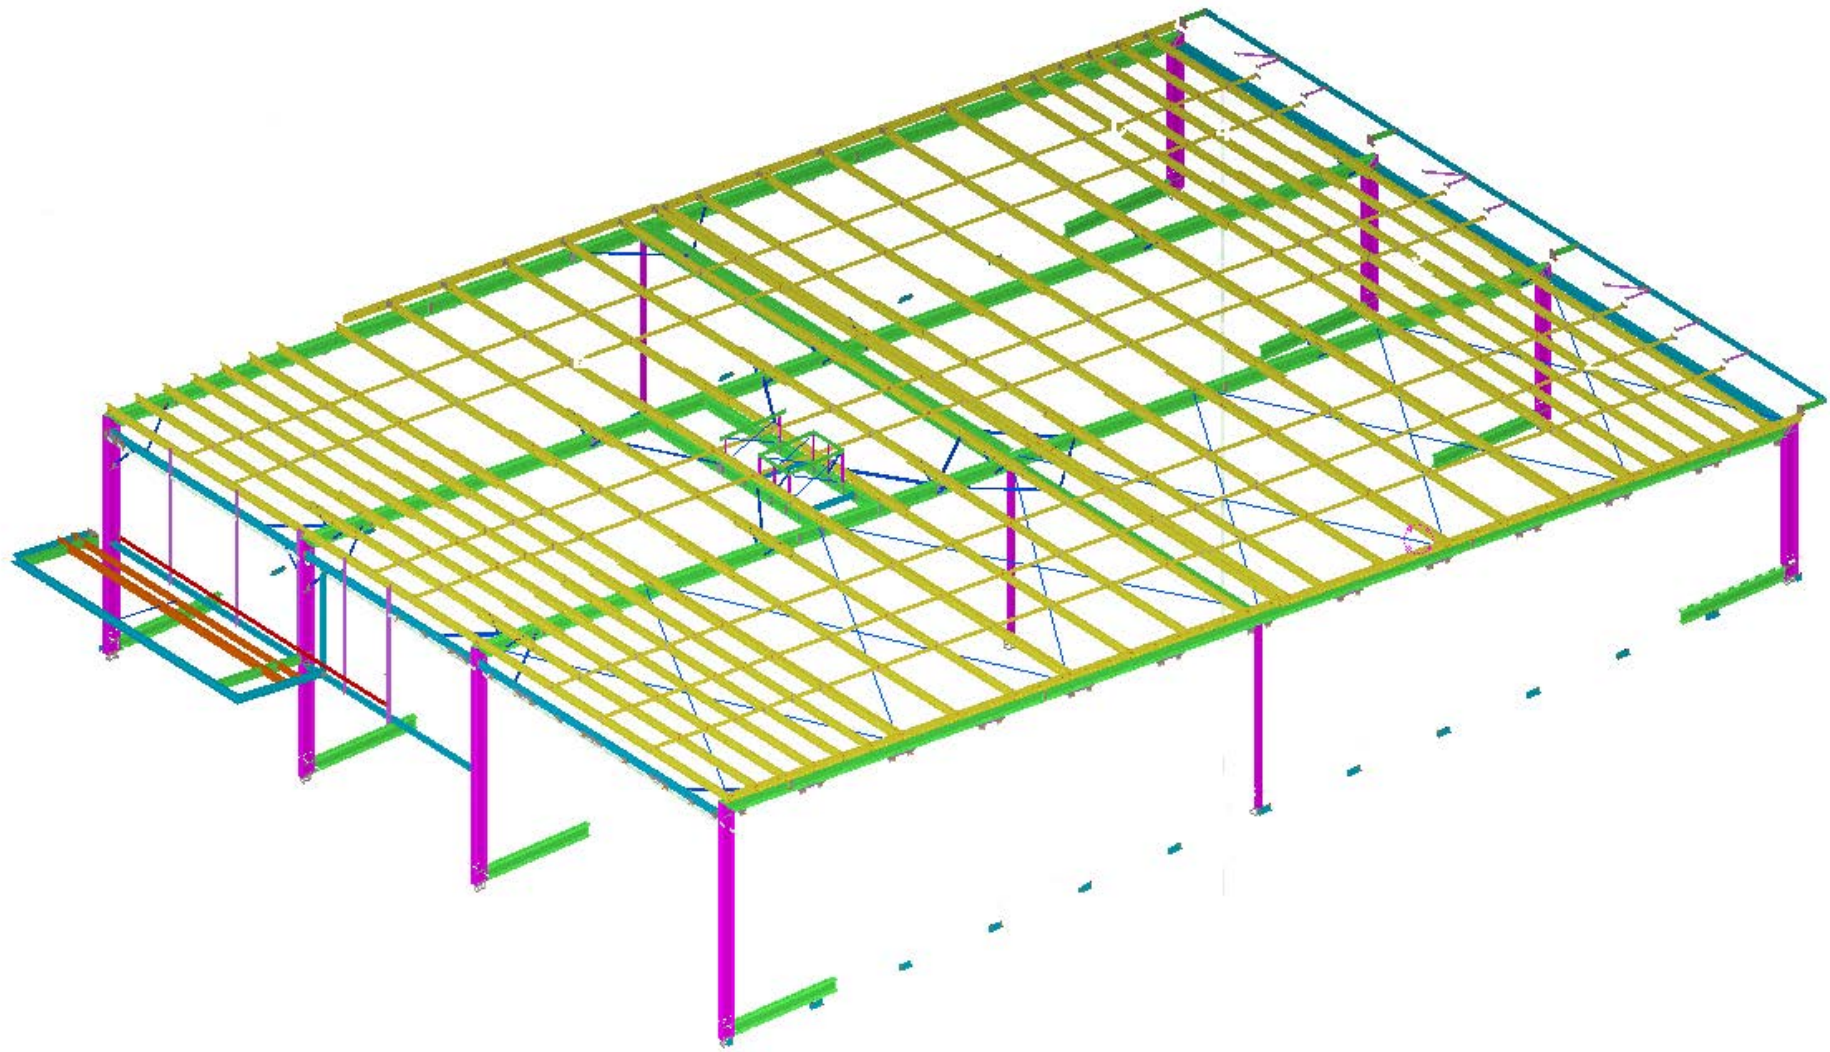

**THANK YOU**