



**MEPF BIM
MODELING SAMPLES**


BASEMENT HIGH LEVEL CO-ORDINATED VIEW

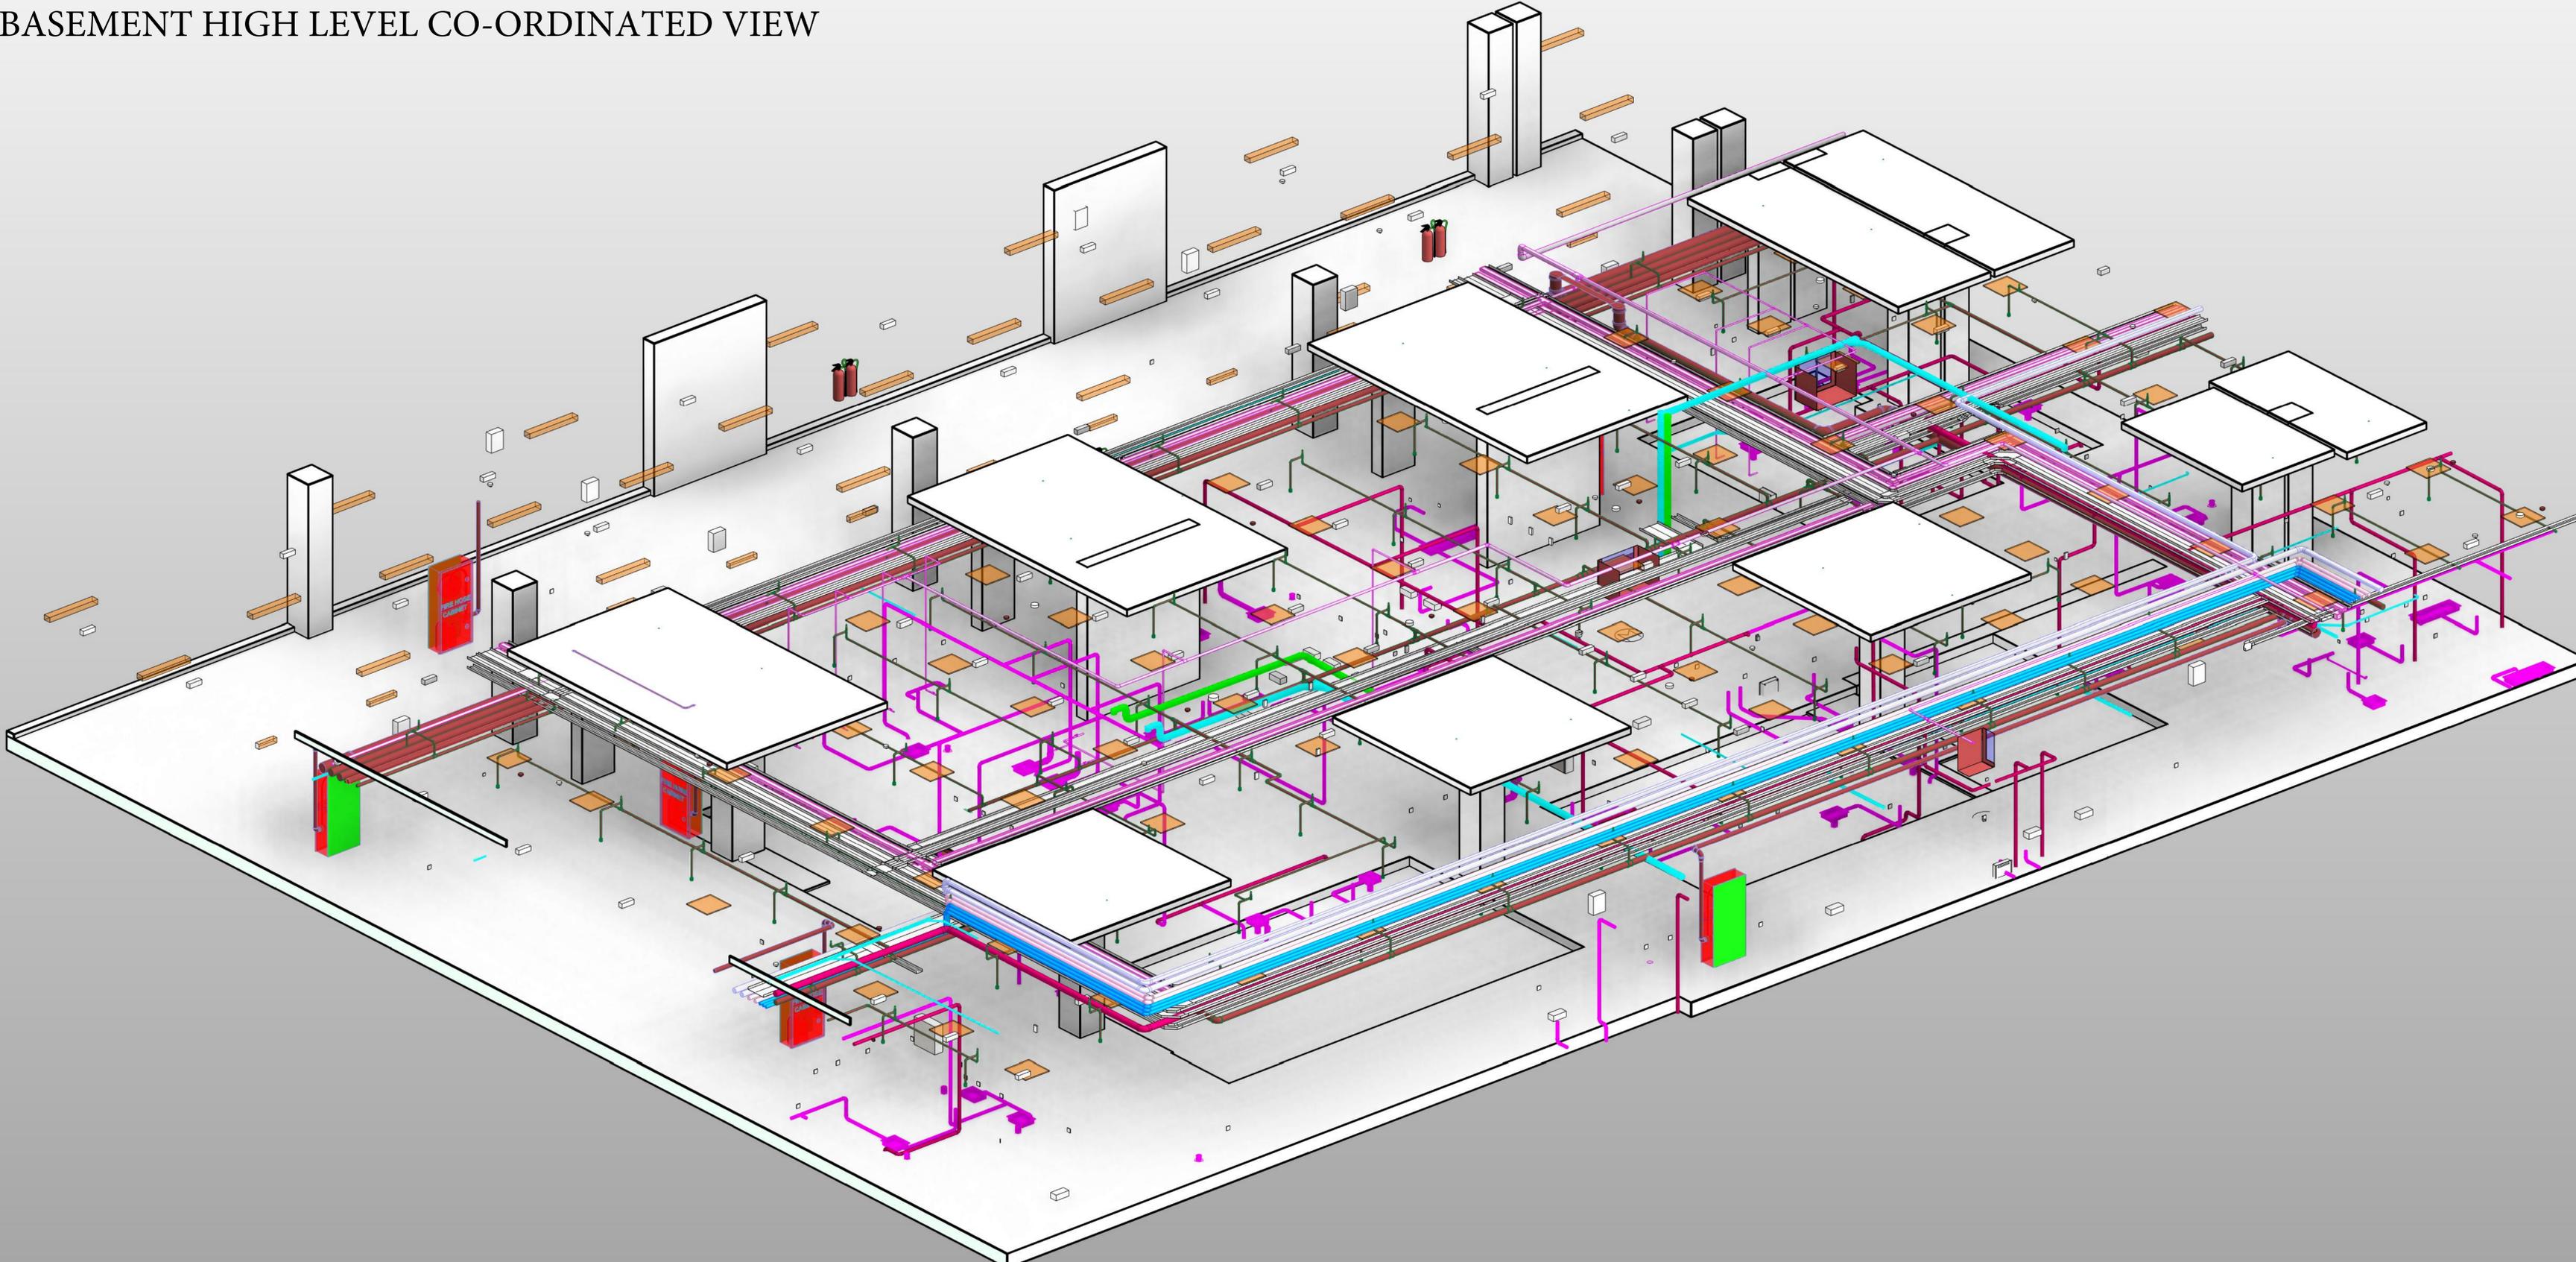


BASEMENT LOW LEVEL CO-ORDINATED VIEW

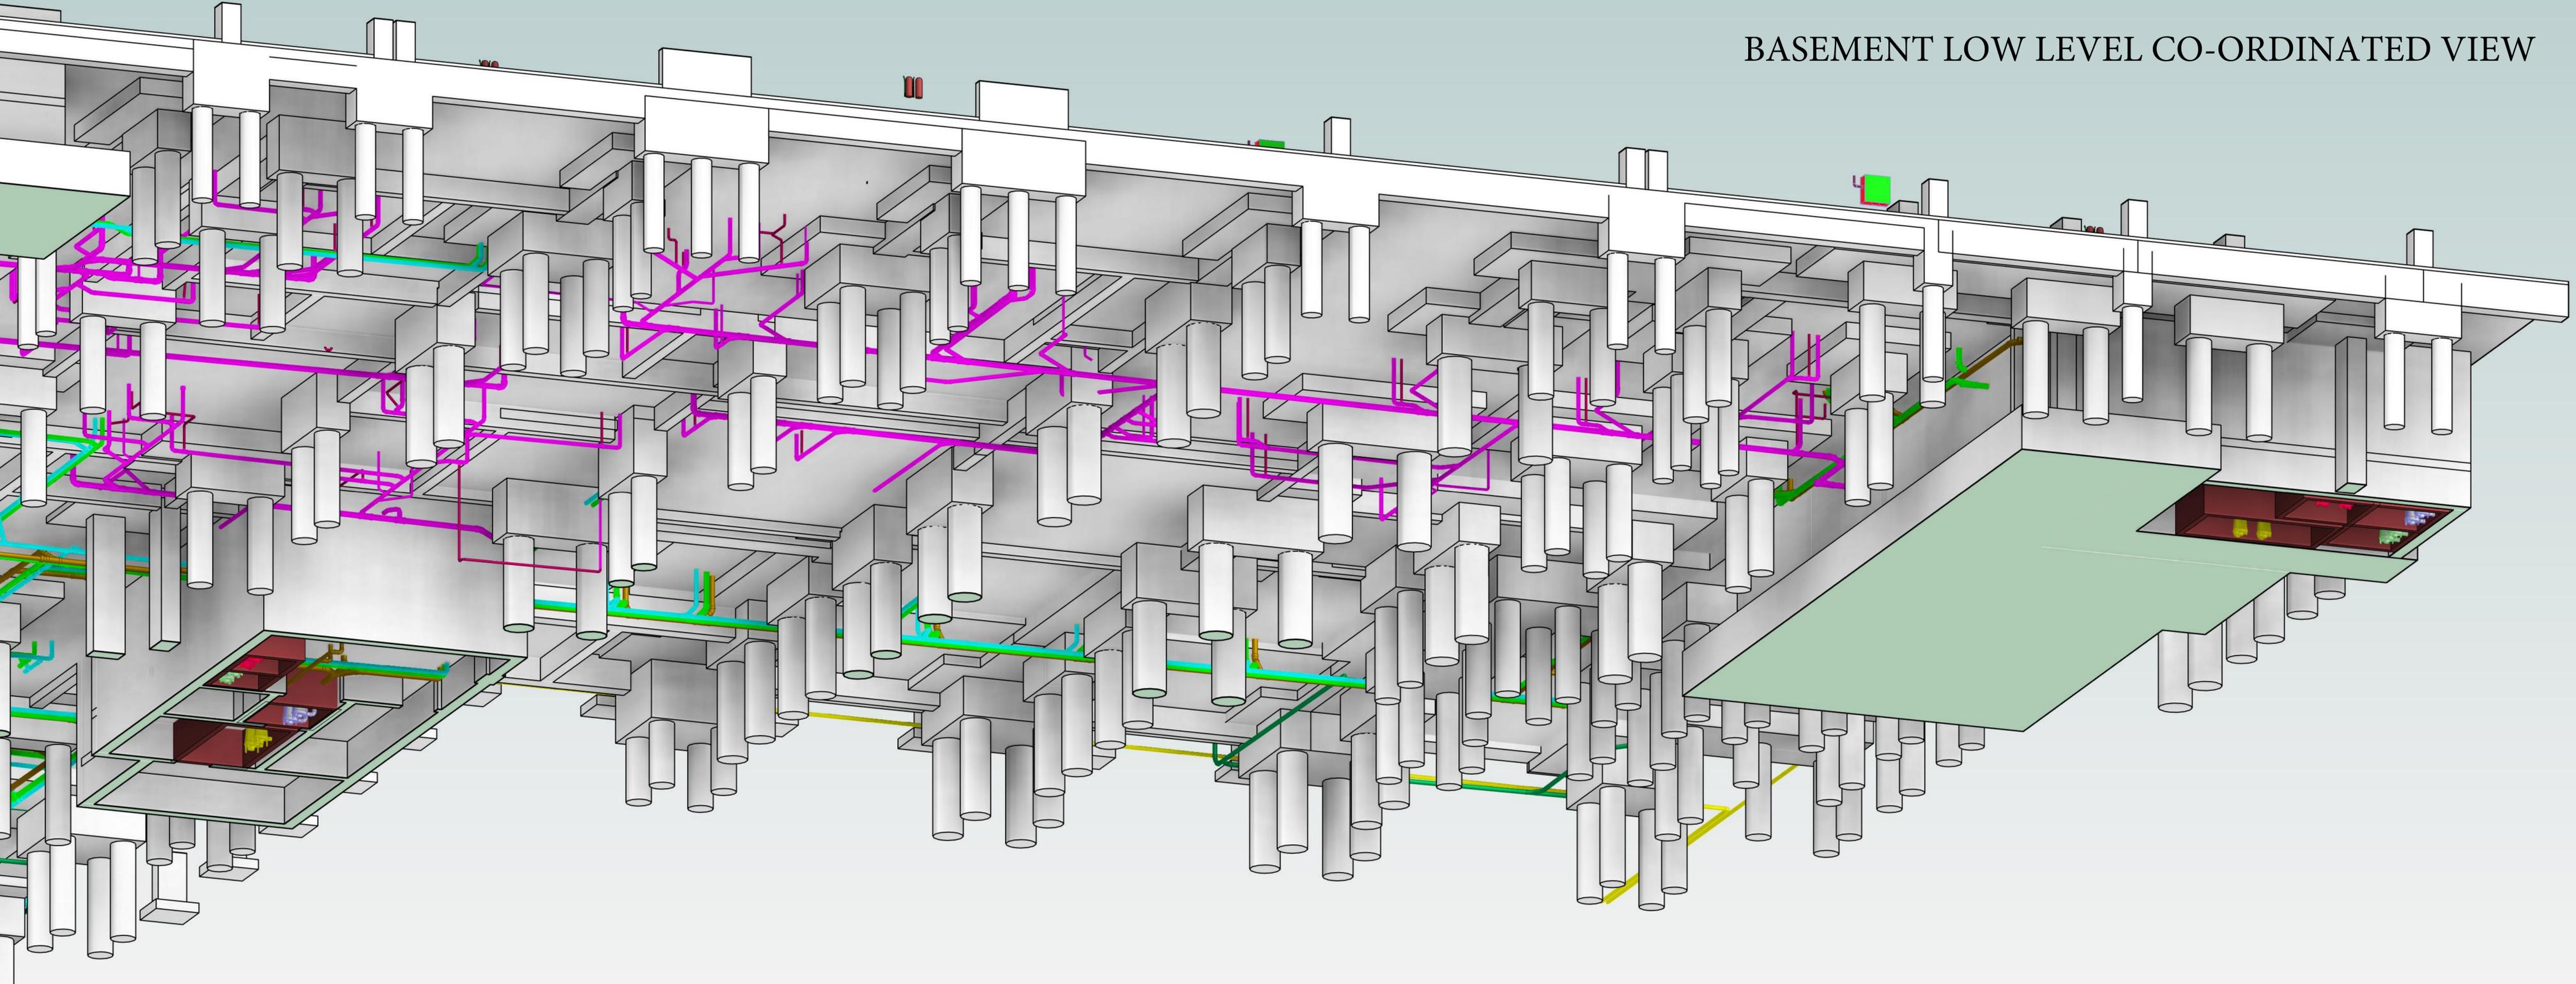


CHILLED WATER PUMP ROOM, KITCHEN EXHAUST AT ROOF

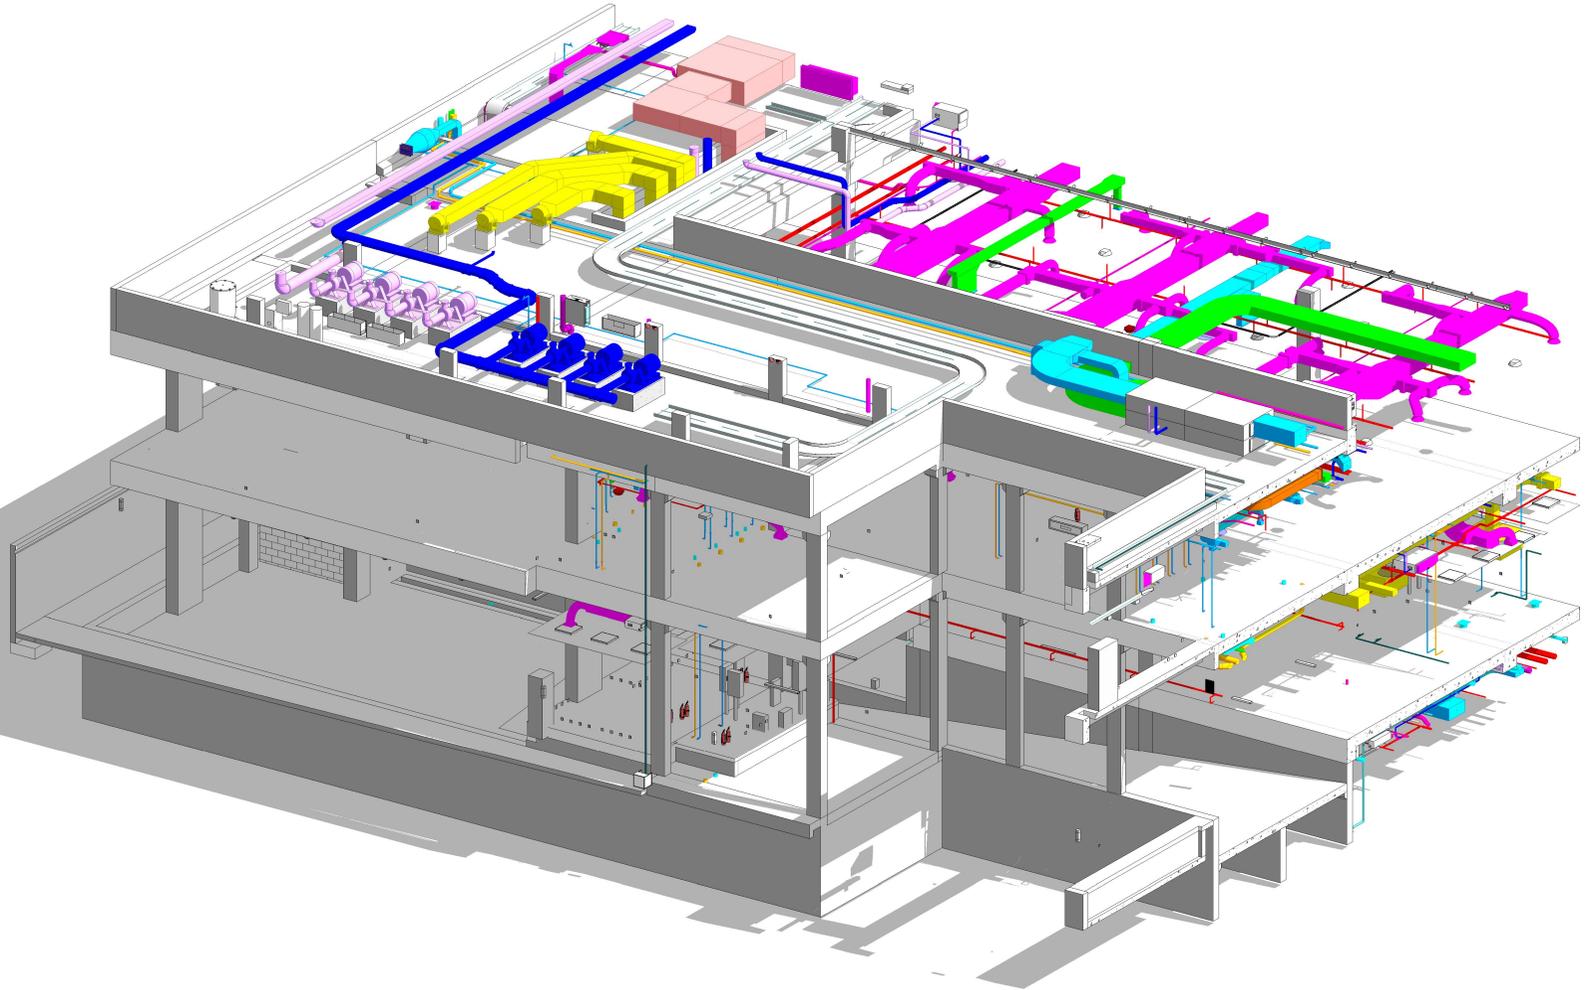


CHILLER ISOMETRIC VIEW

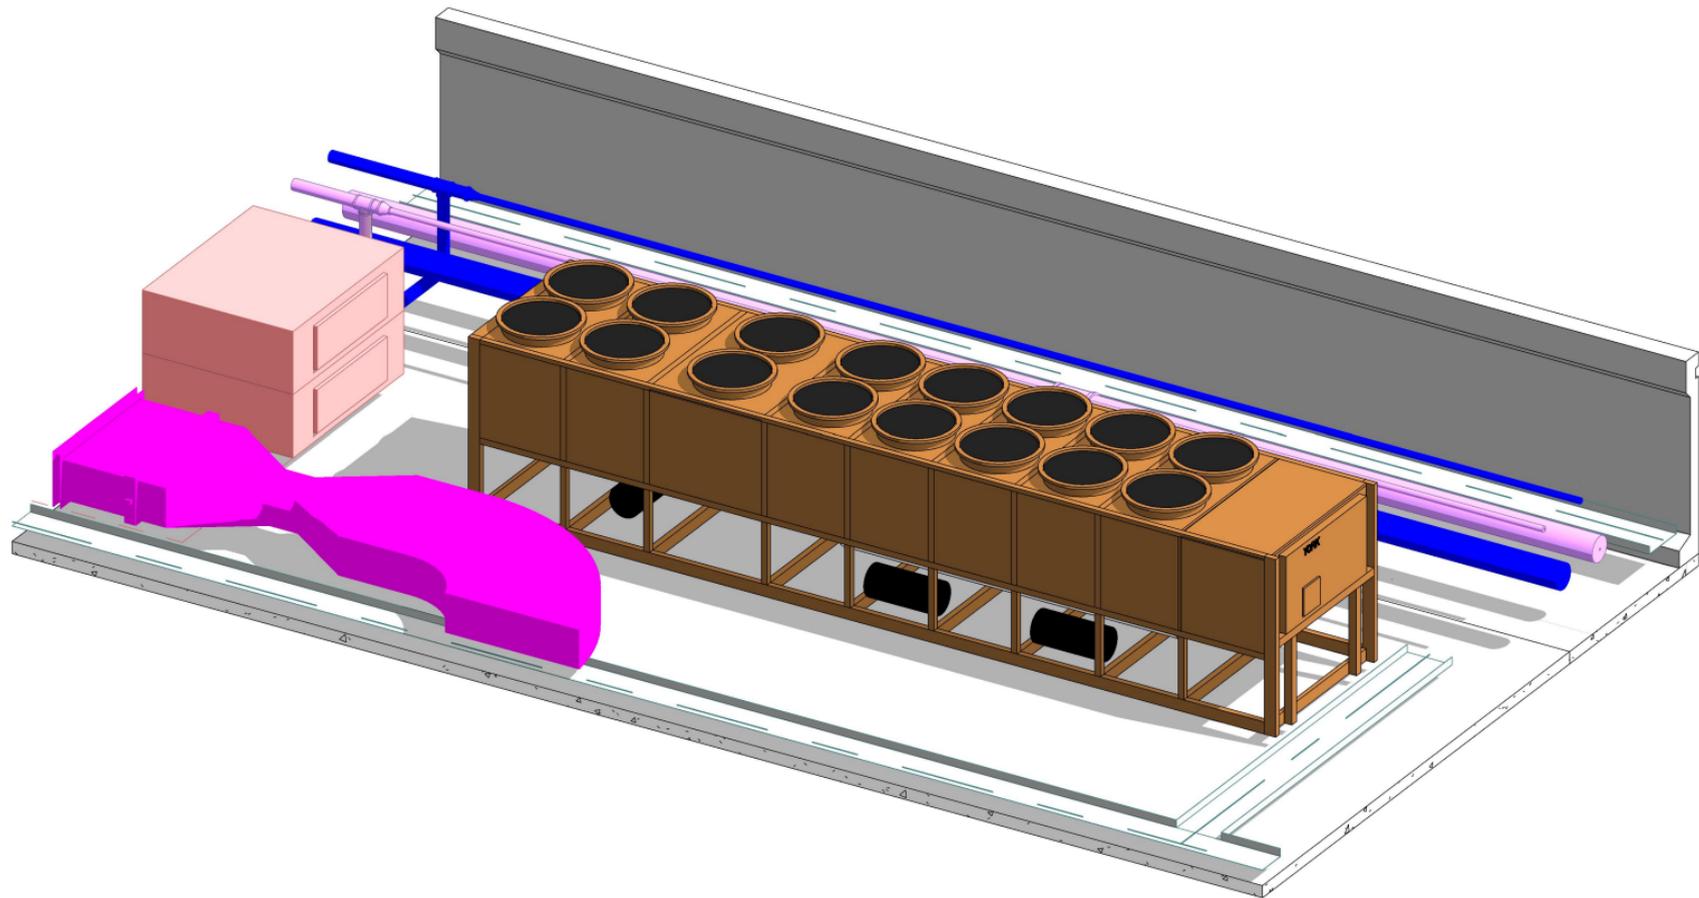


CO-ORDINATED MEP VIEW

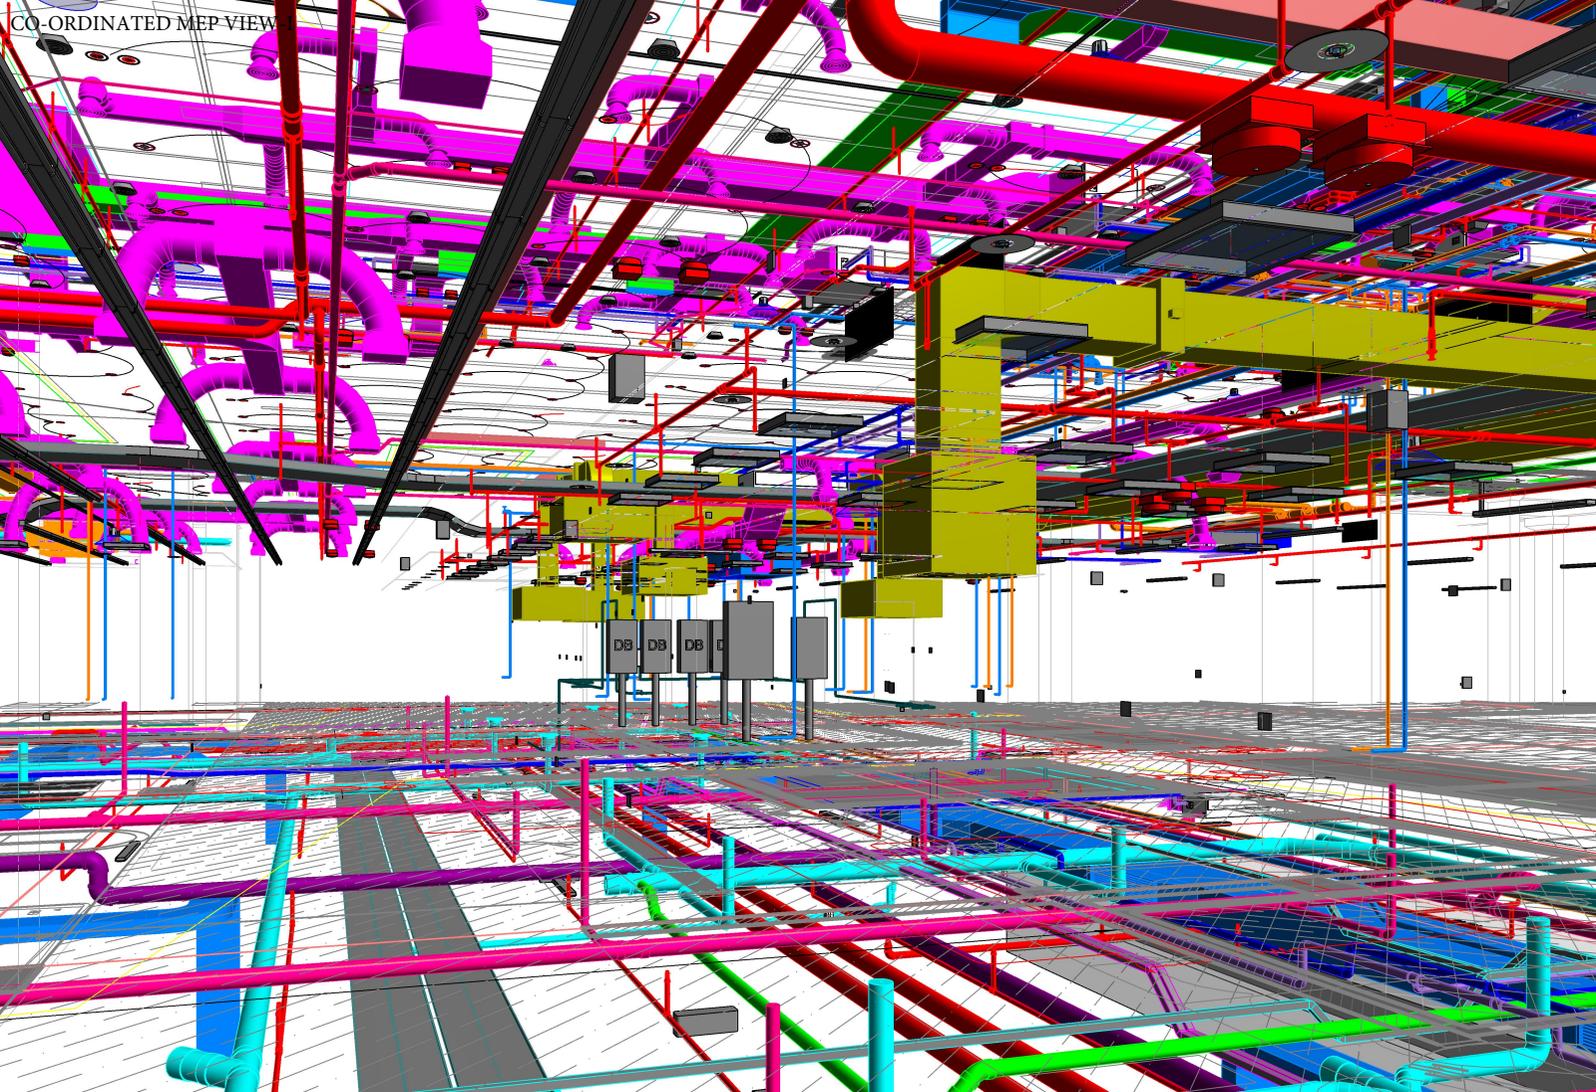


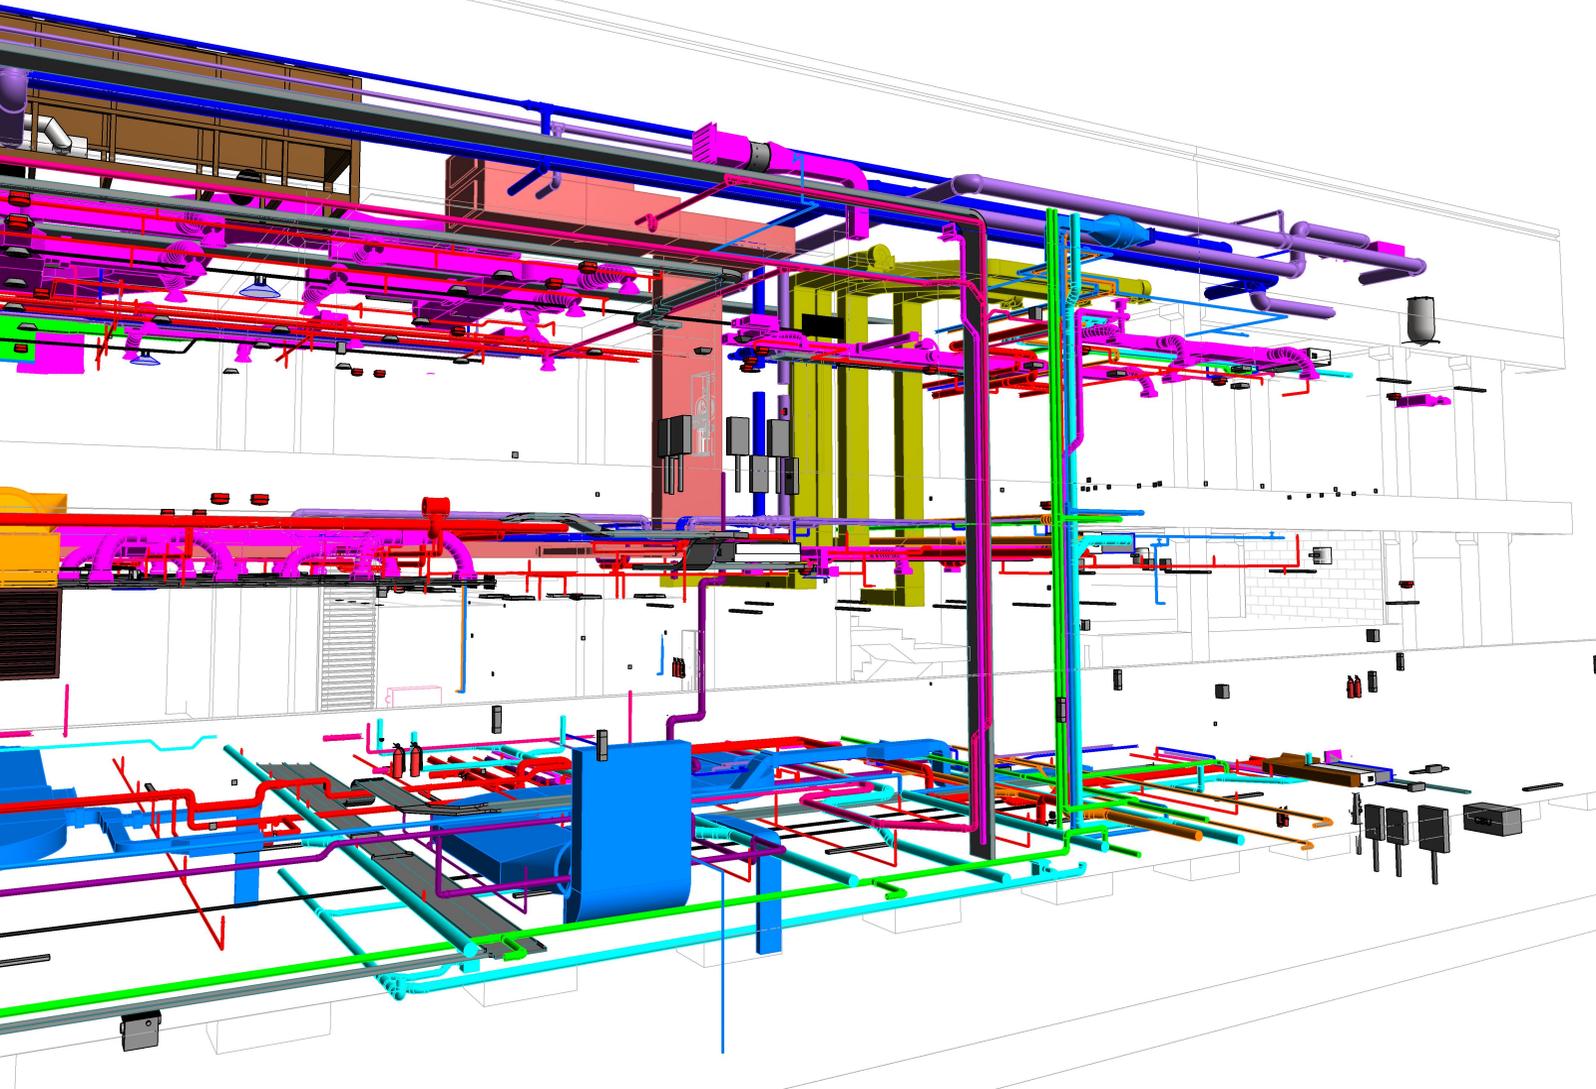


CO-ORDINATED MEP VIEW-III

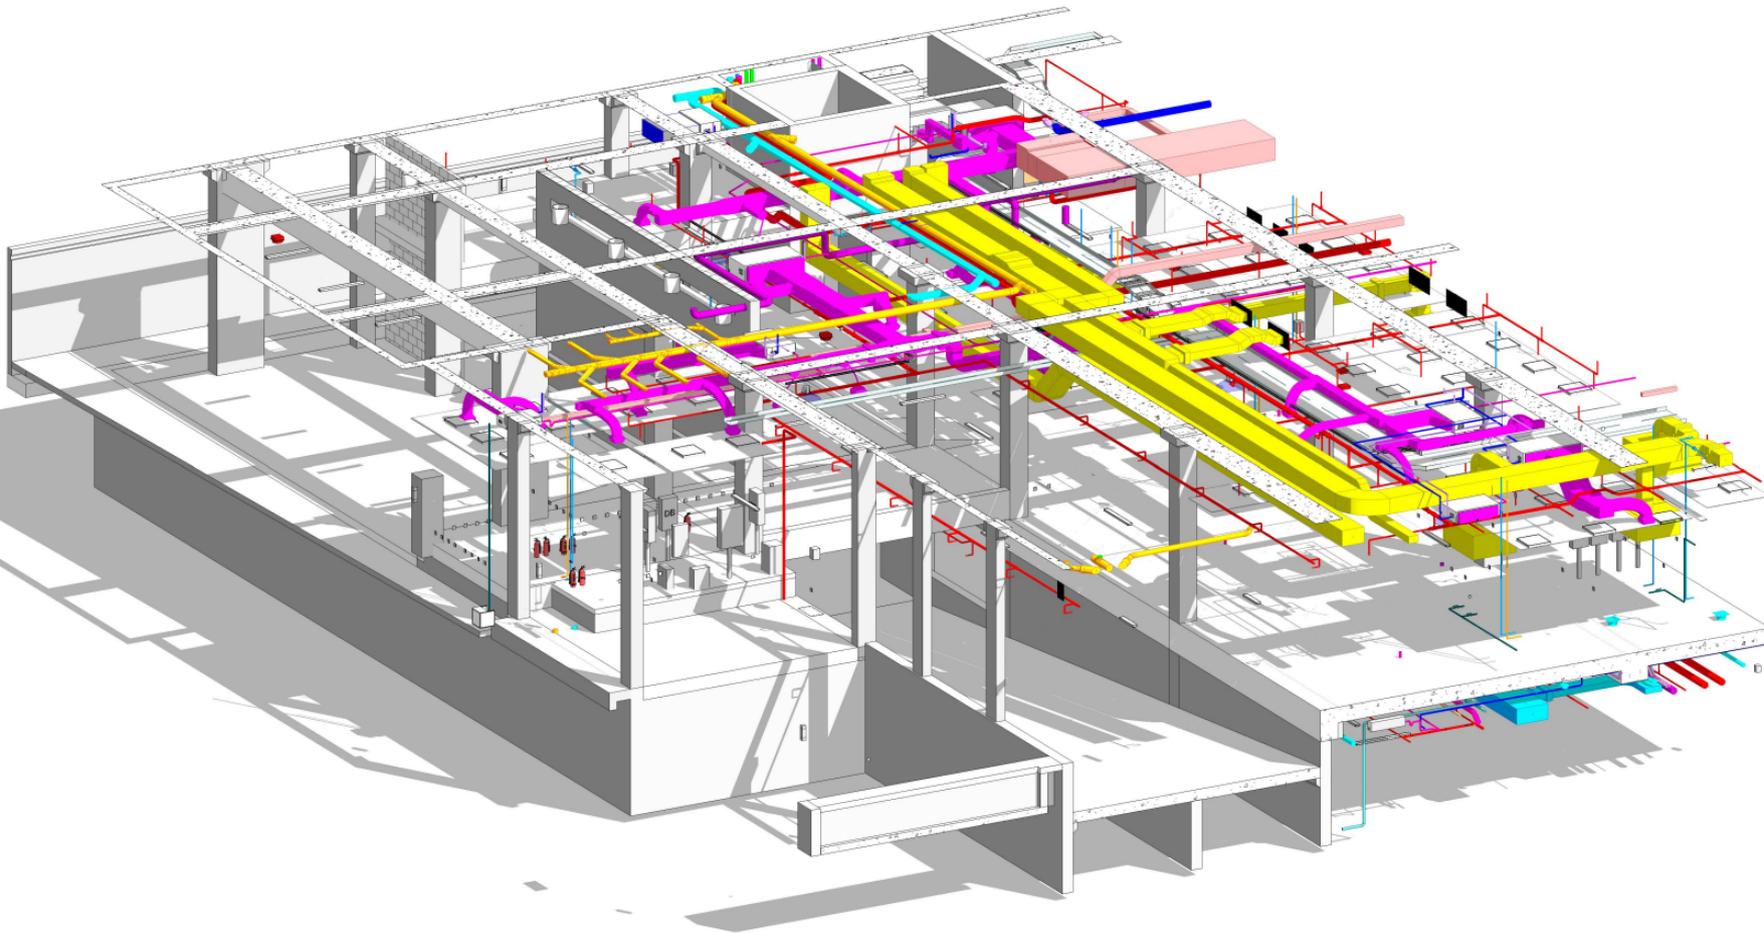


ELECTRICAL SUB STATION WITH BUST DUCT AND CABLE TRAYS

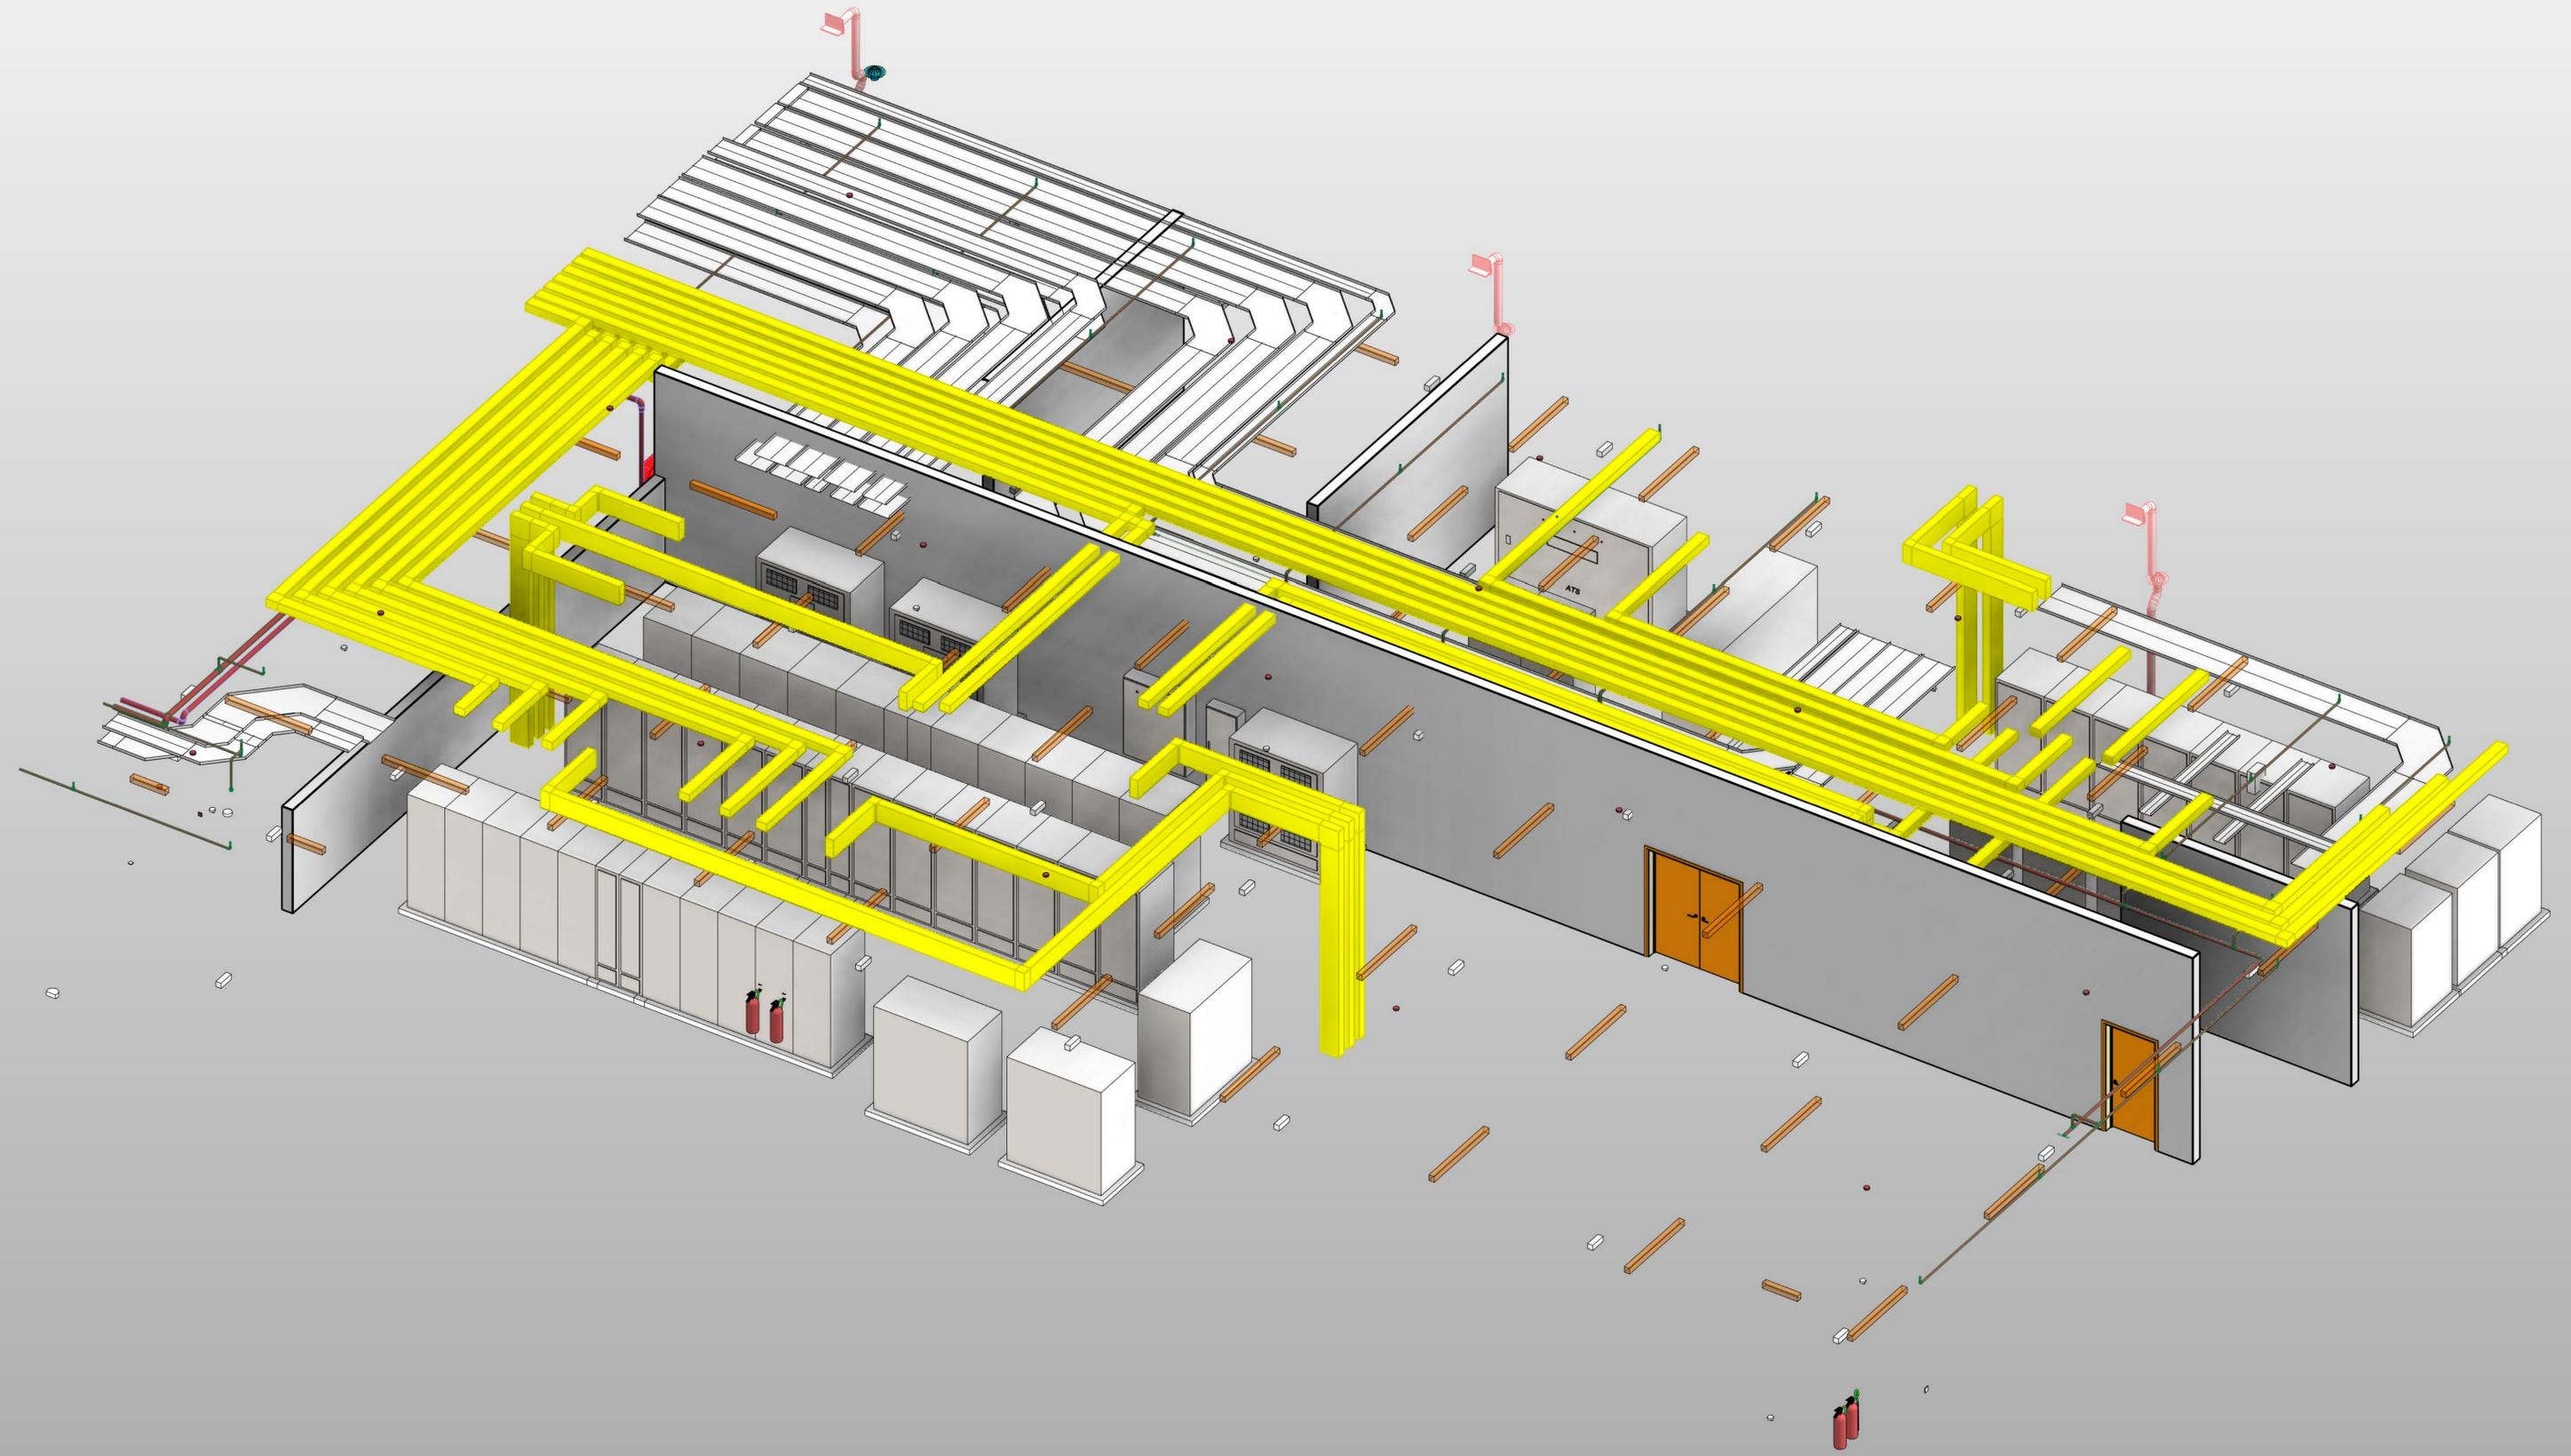


FIRE PUMP ROOM

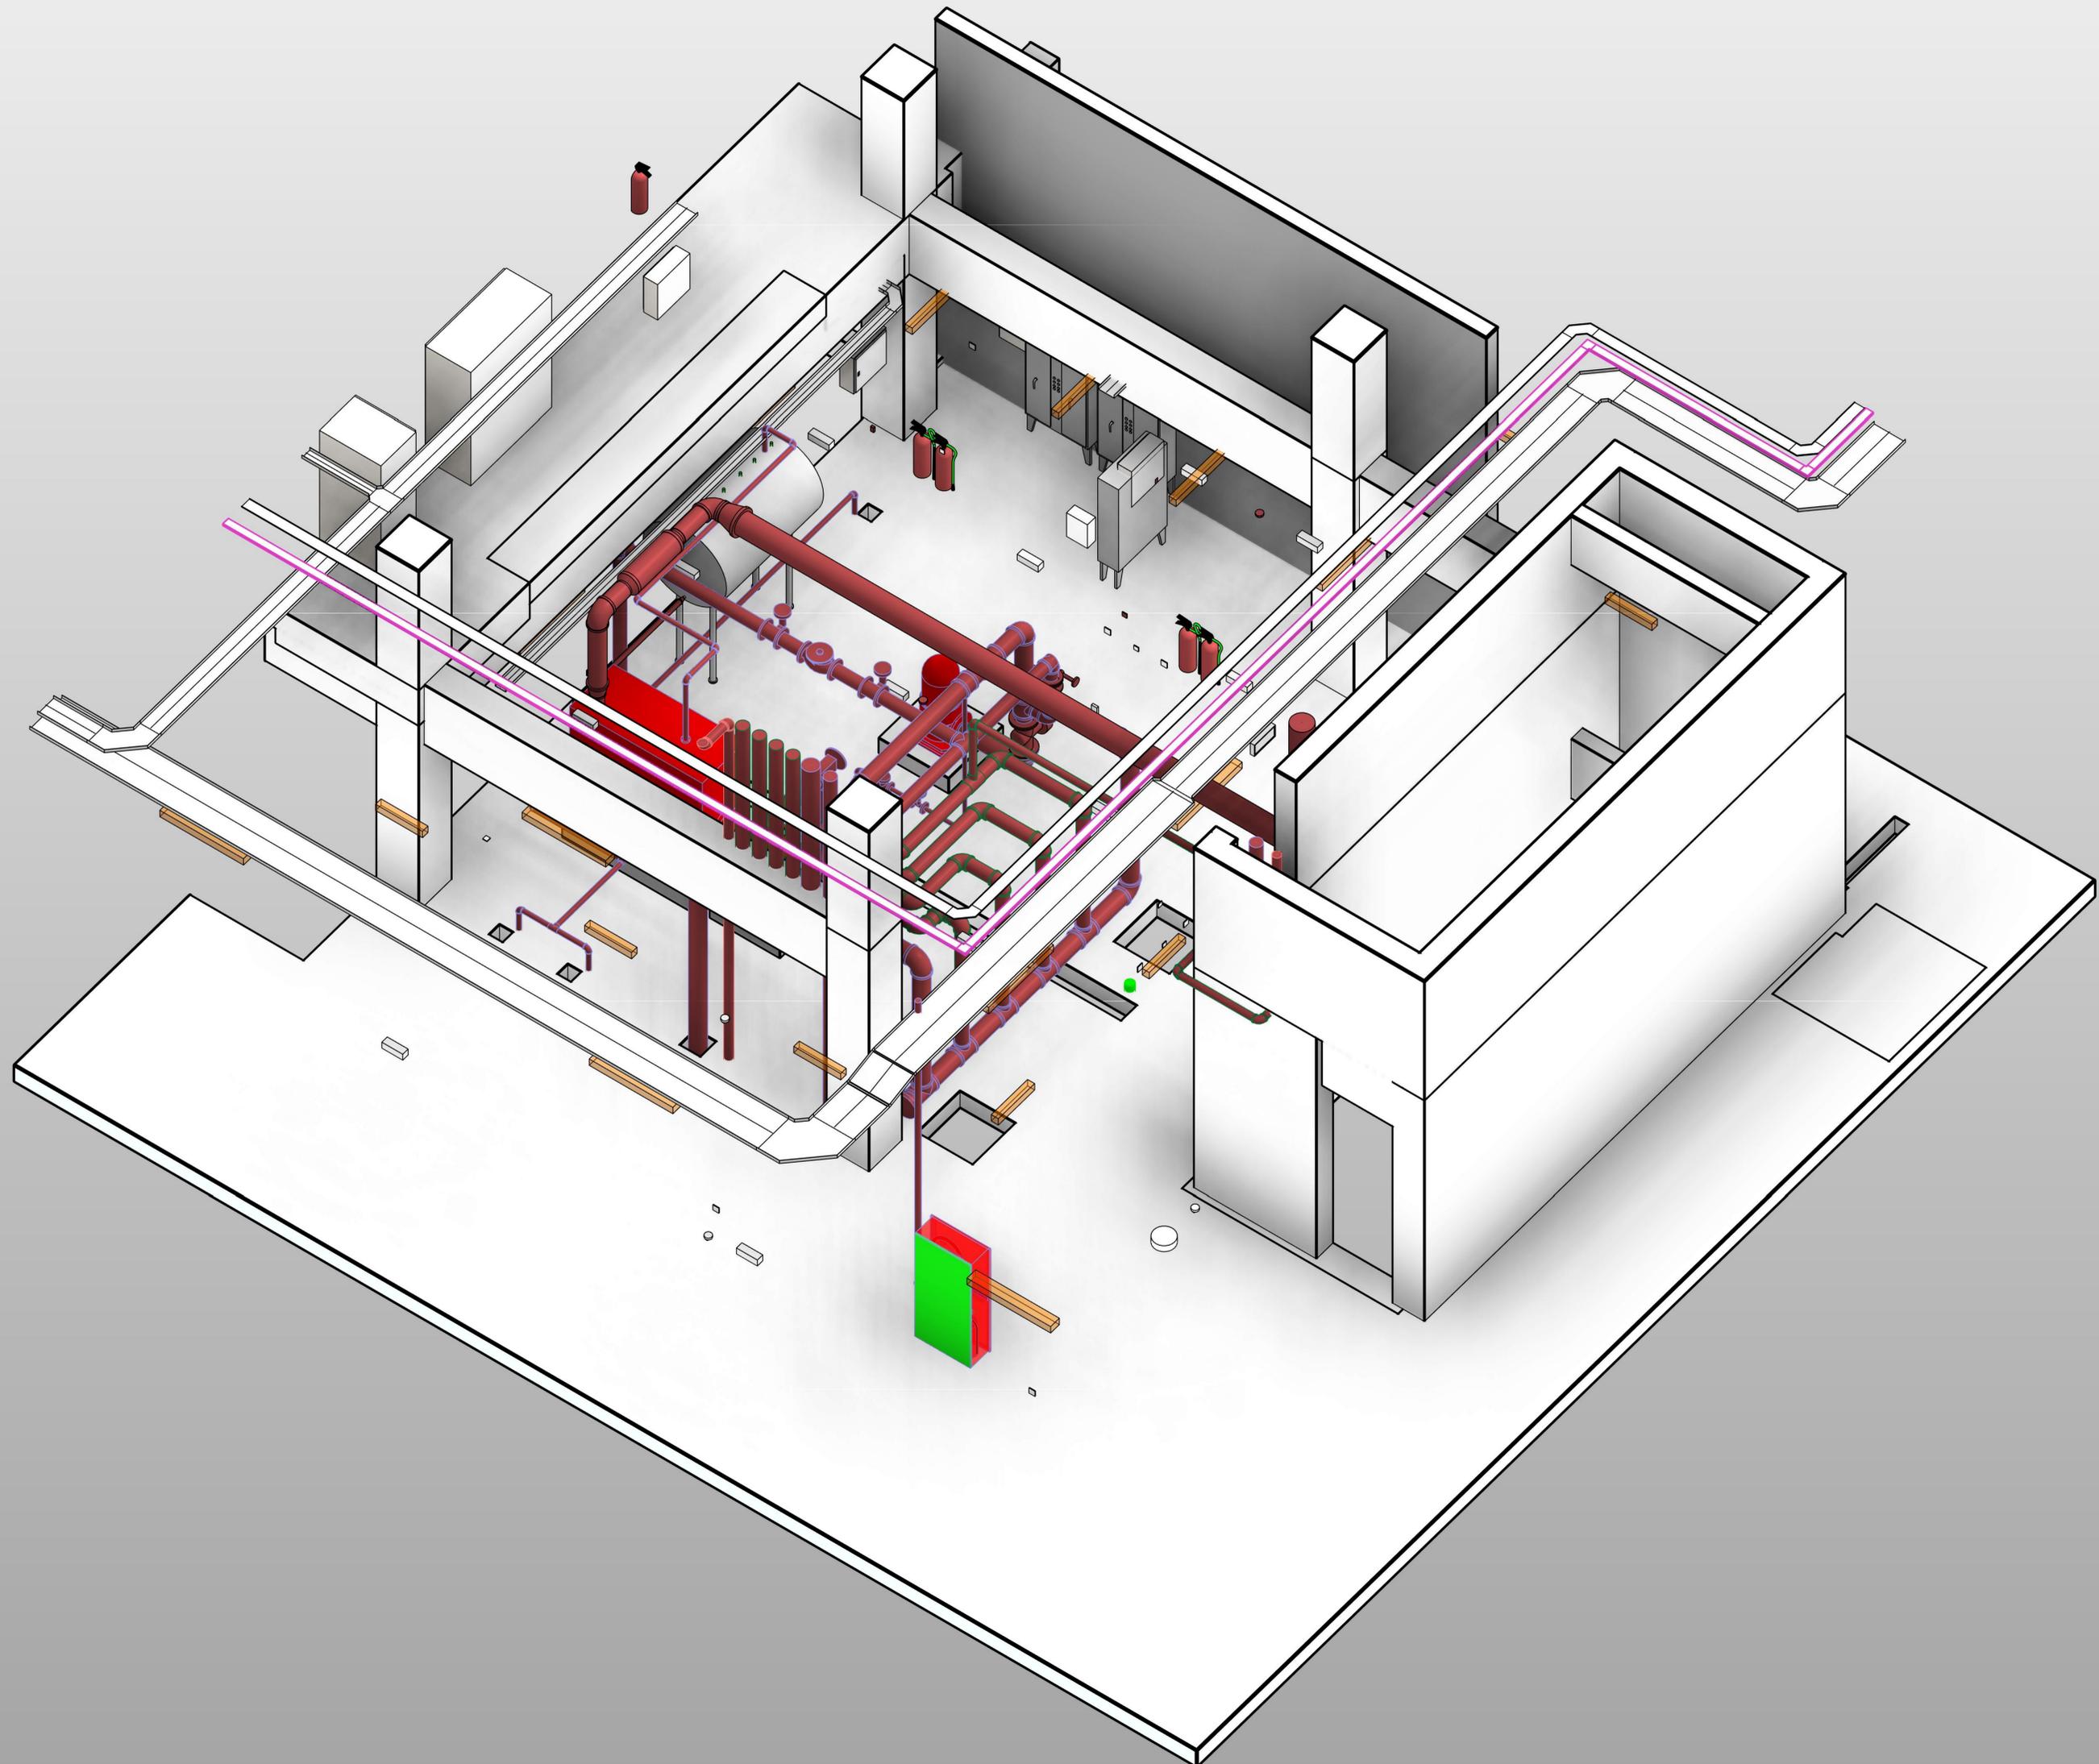


ISOMETRIC VIEW OF THE COMPLETE FACILITY

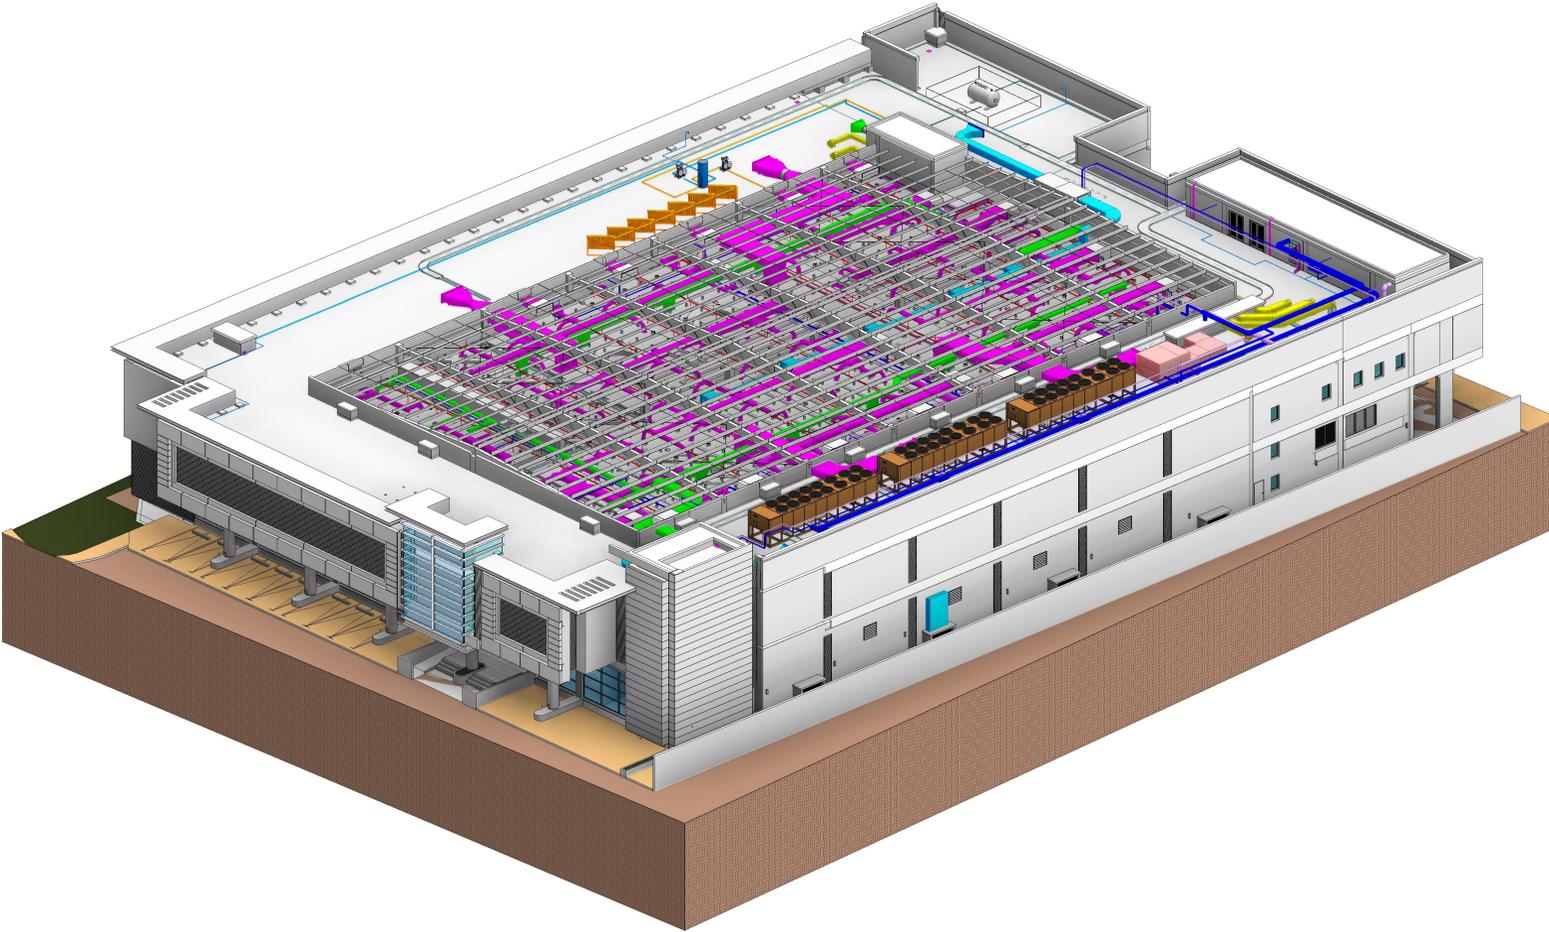


MECHANICAL PLANT ROOM-I

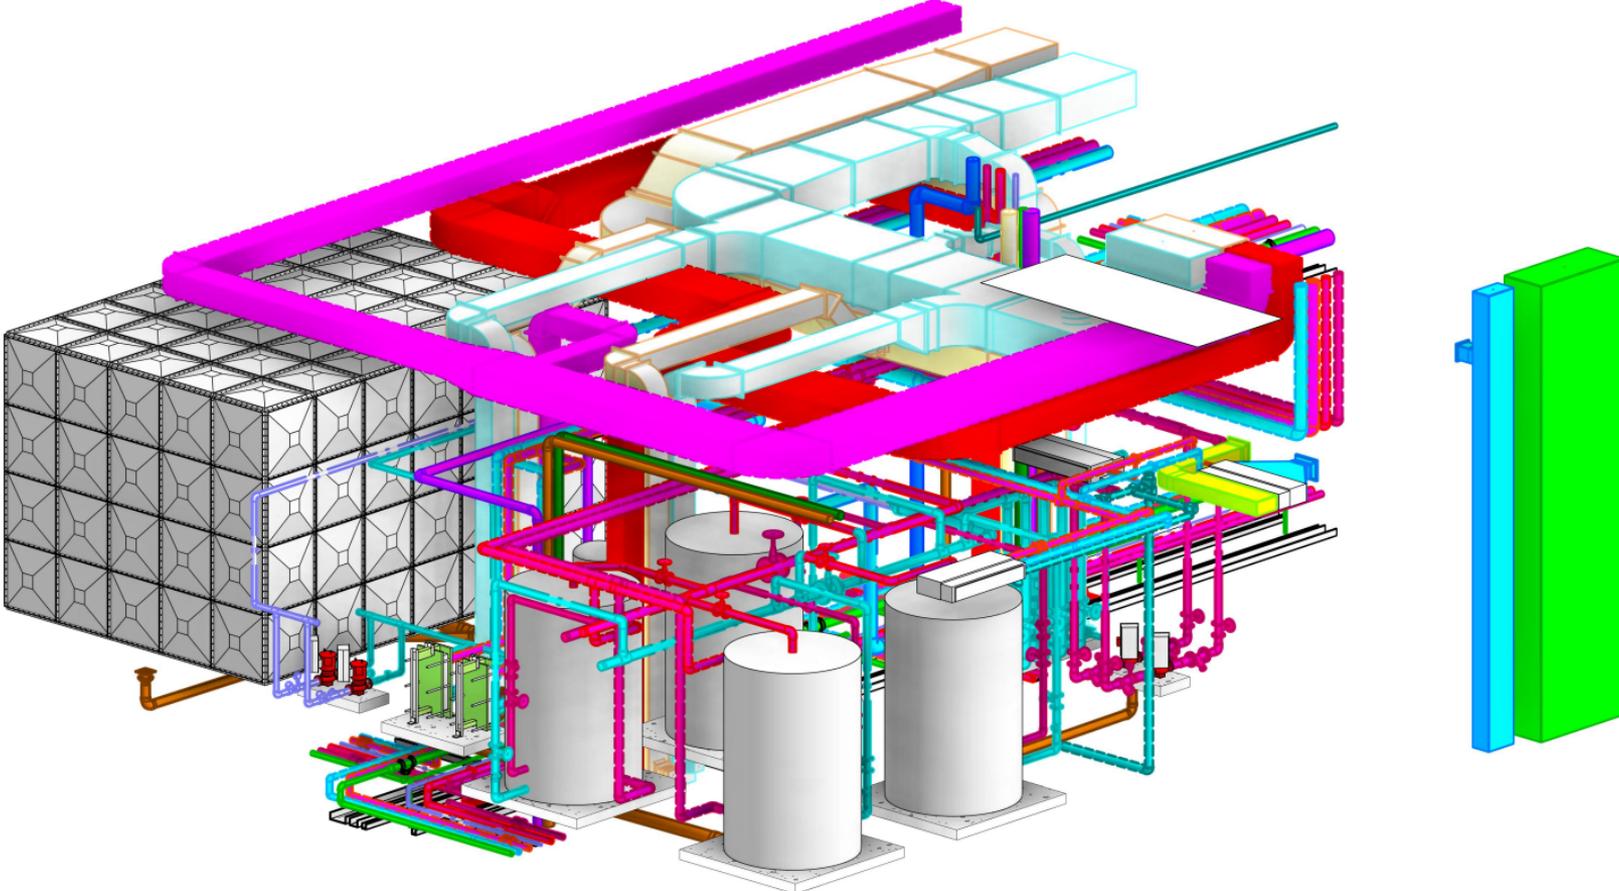


MECHANICAL PLANT ROOM-II

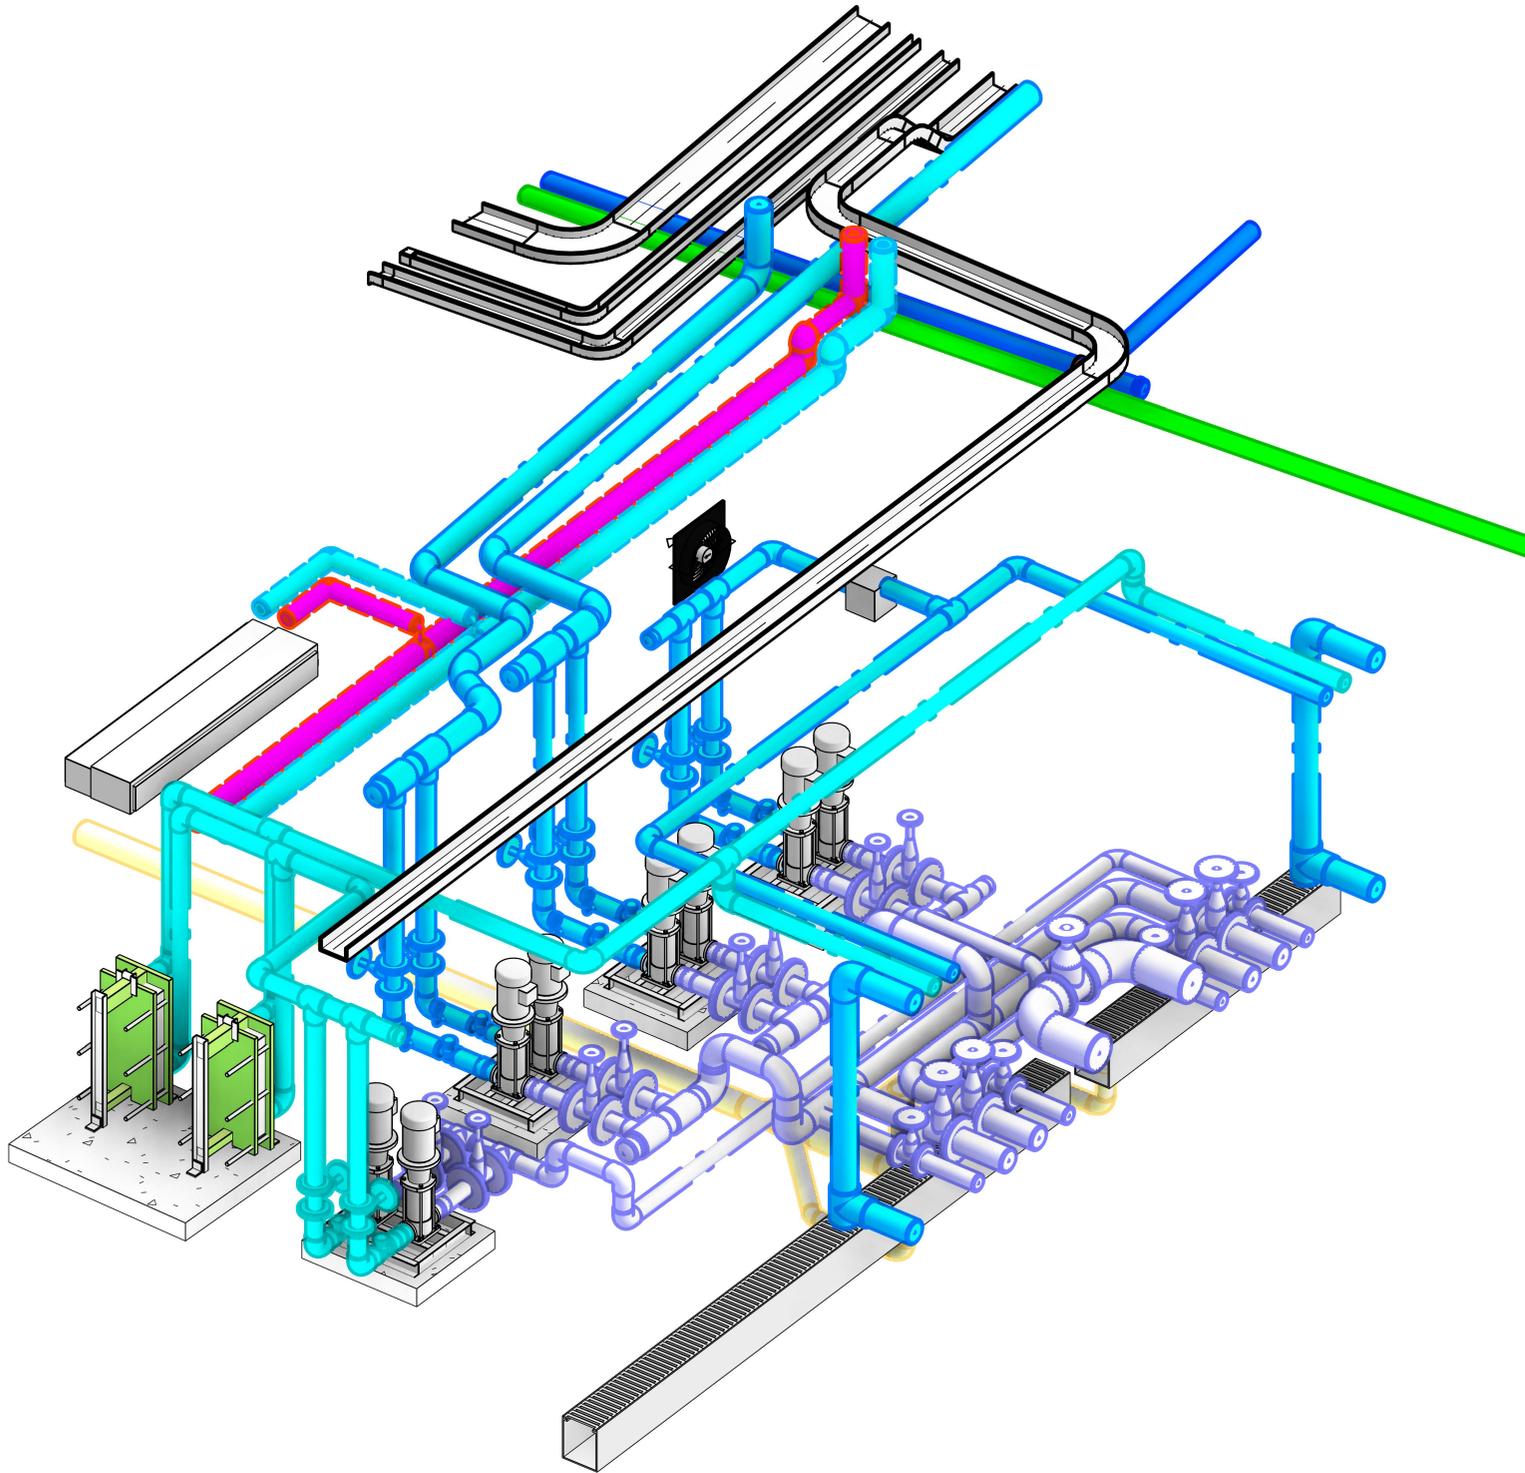


MECHANICAL PLANT ROOM-III

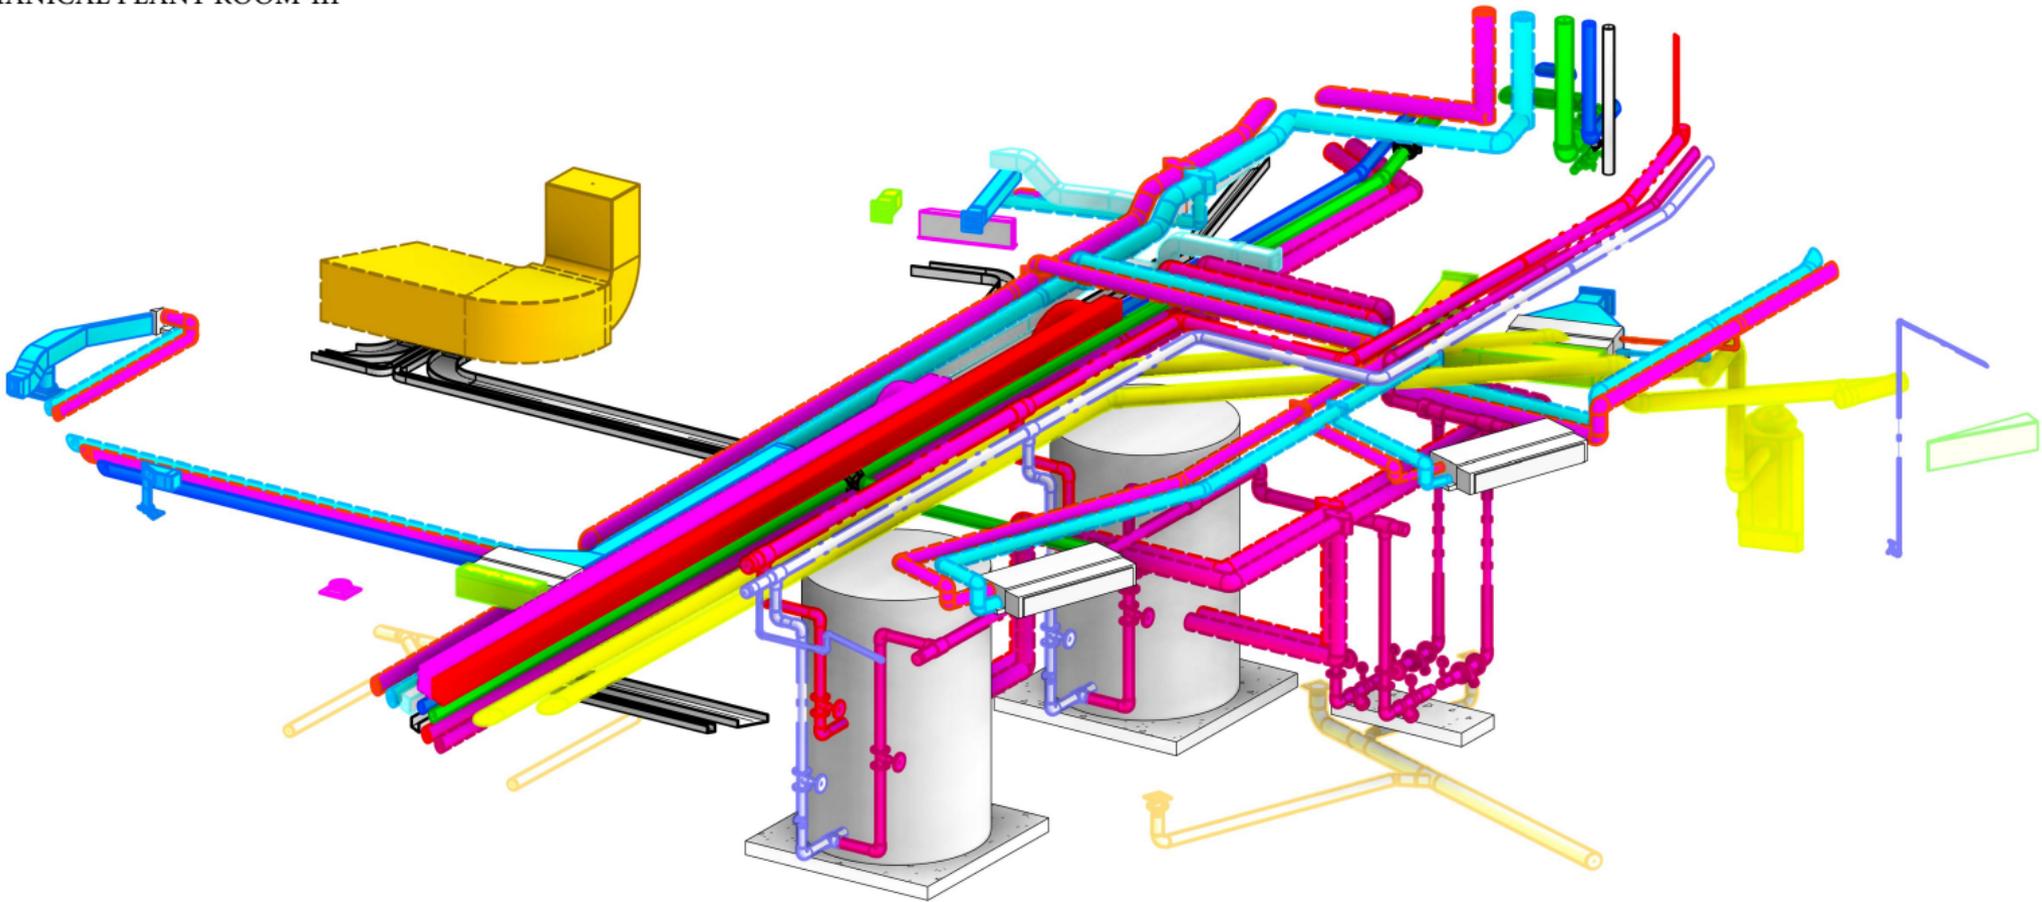


MECHANICAL PLANT ROOM-IV

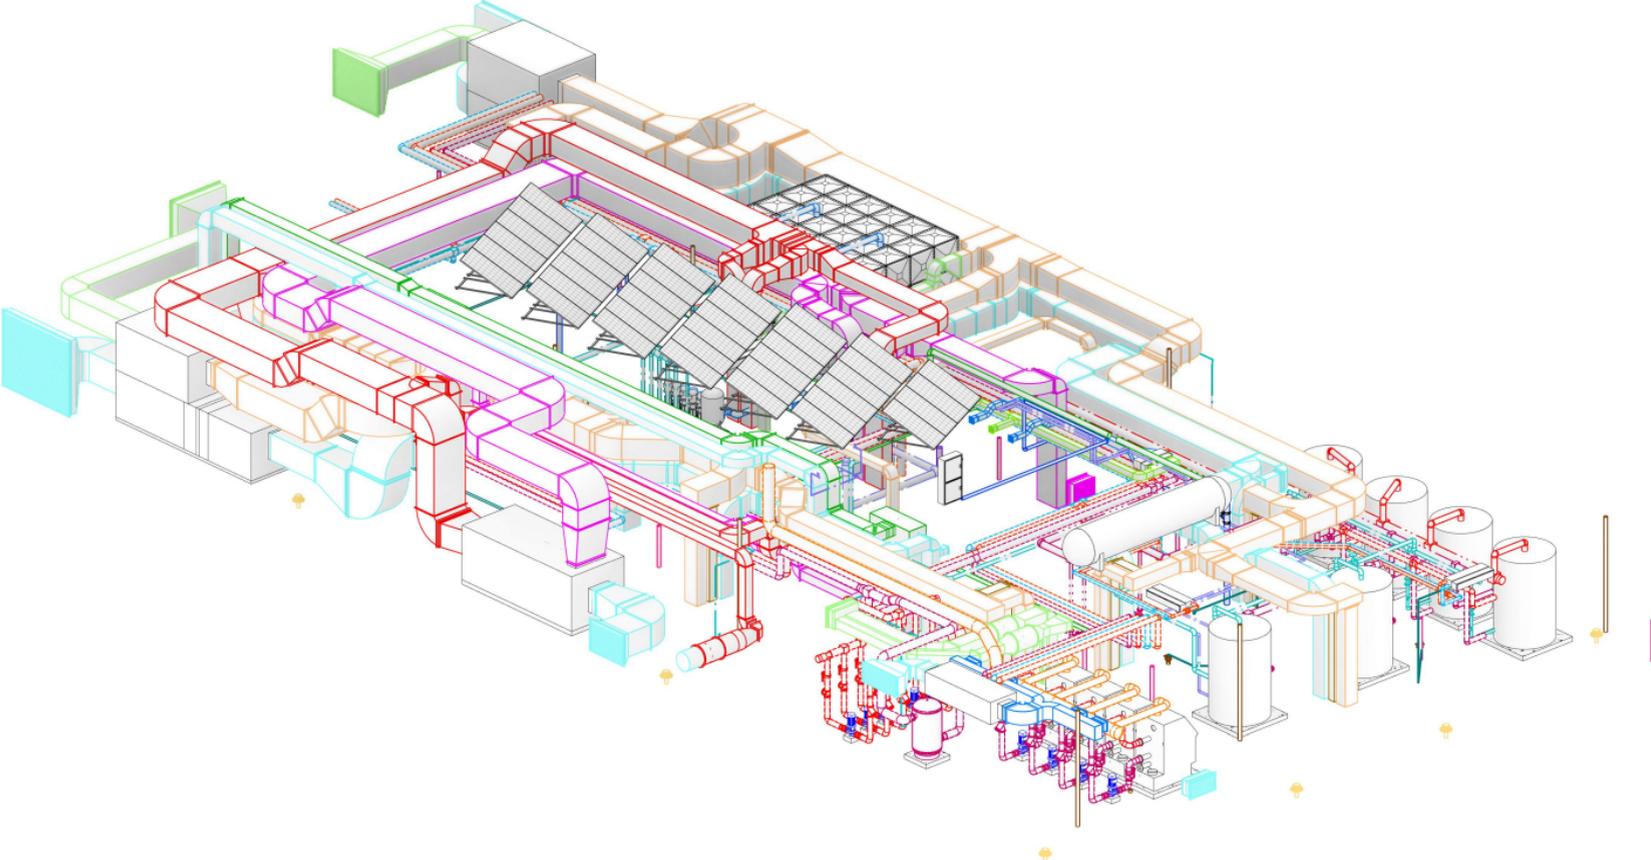


MECHANICAL PLANT ROOM PLAN

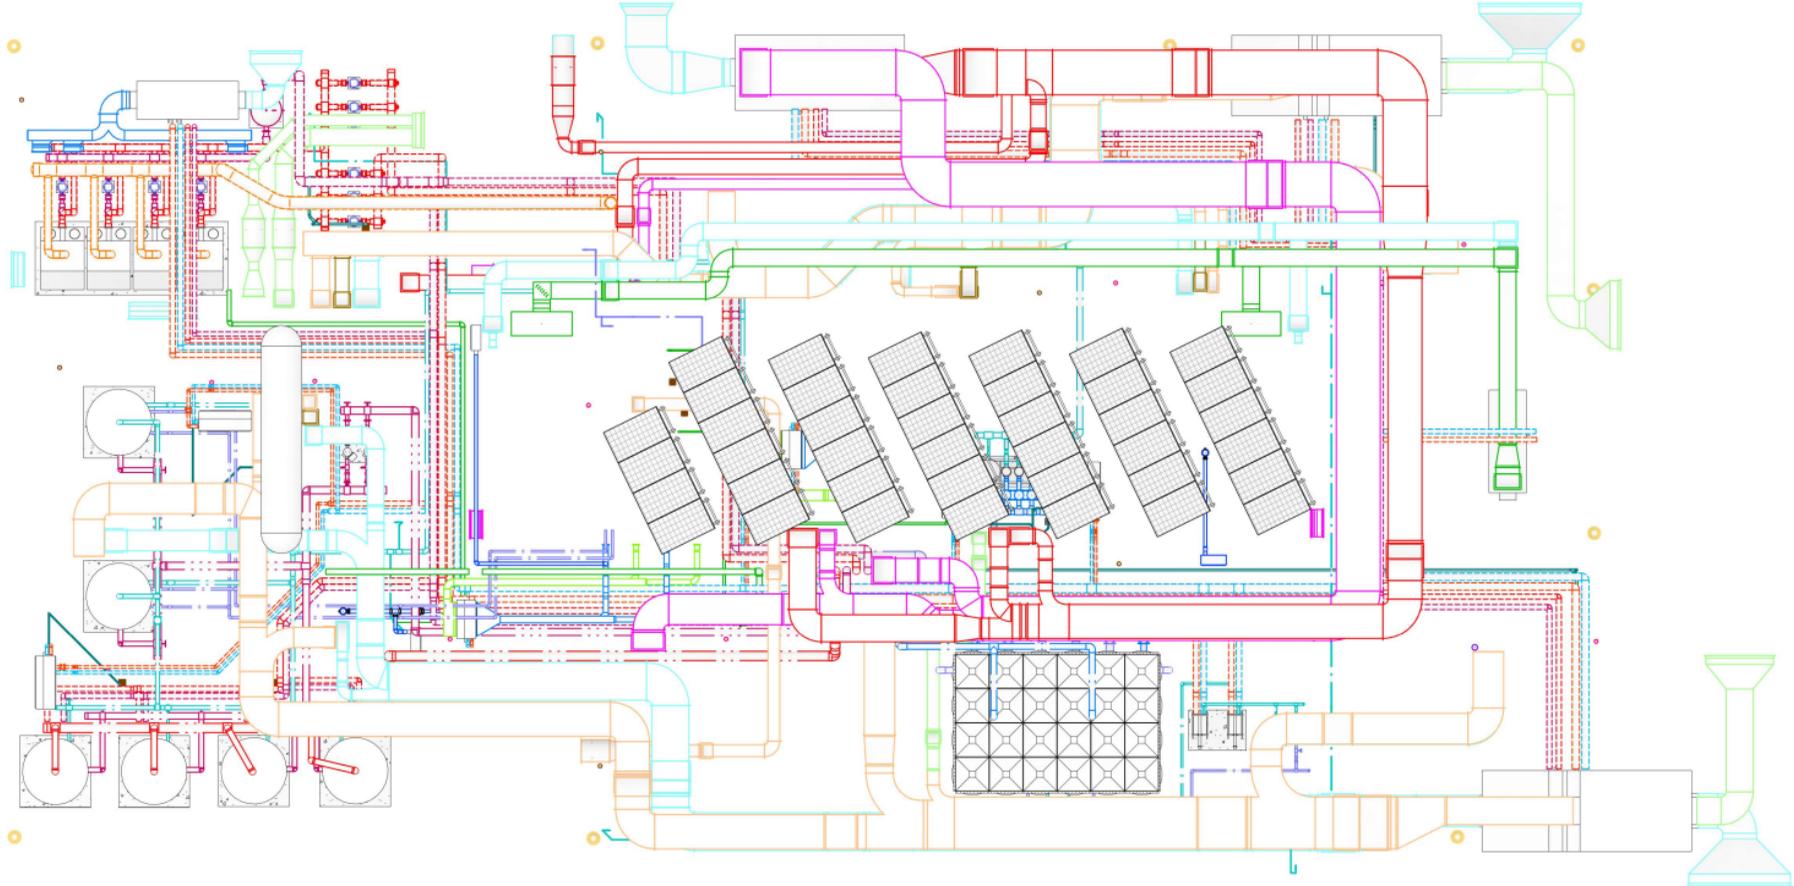


MECHANICAL PLANT ROOM-V

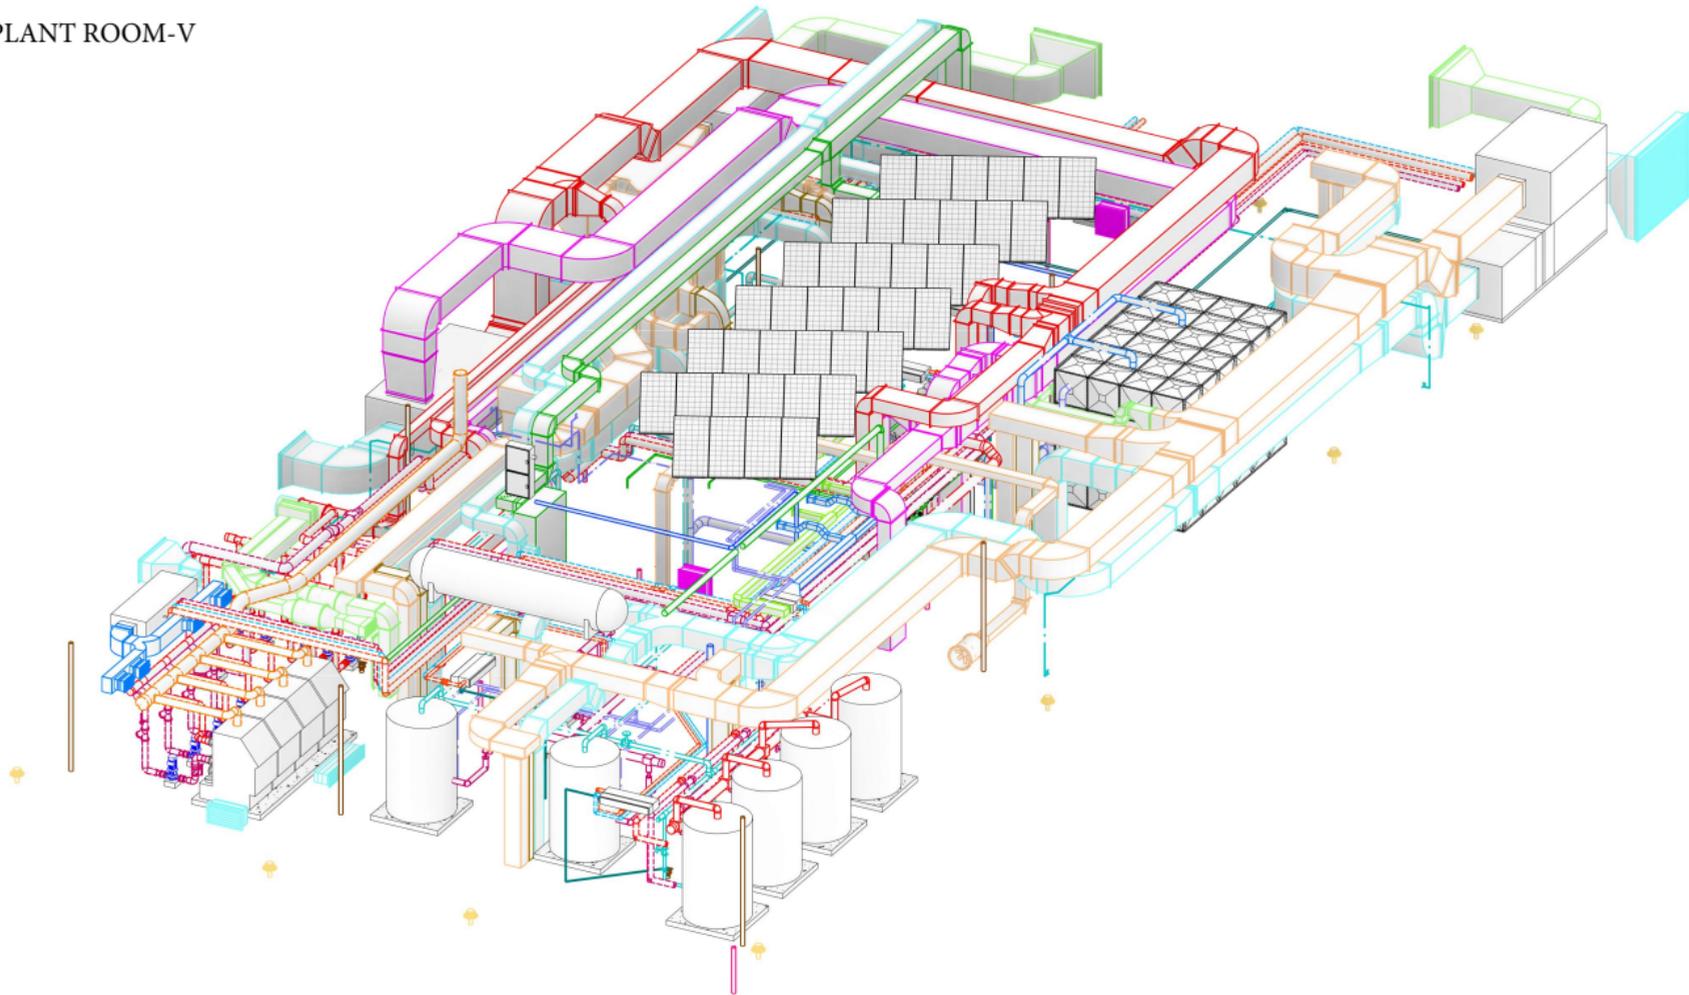

PLUMBING PLANT ROOM

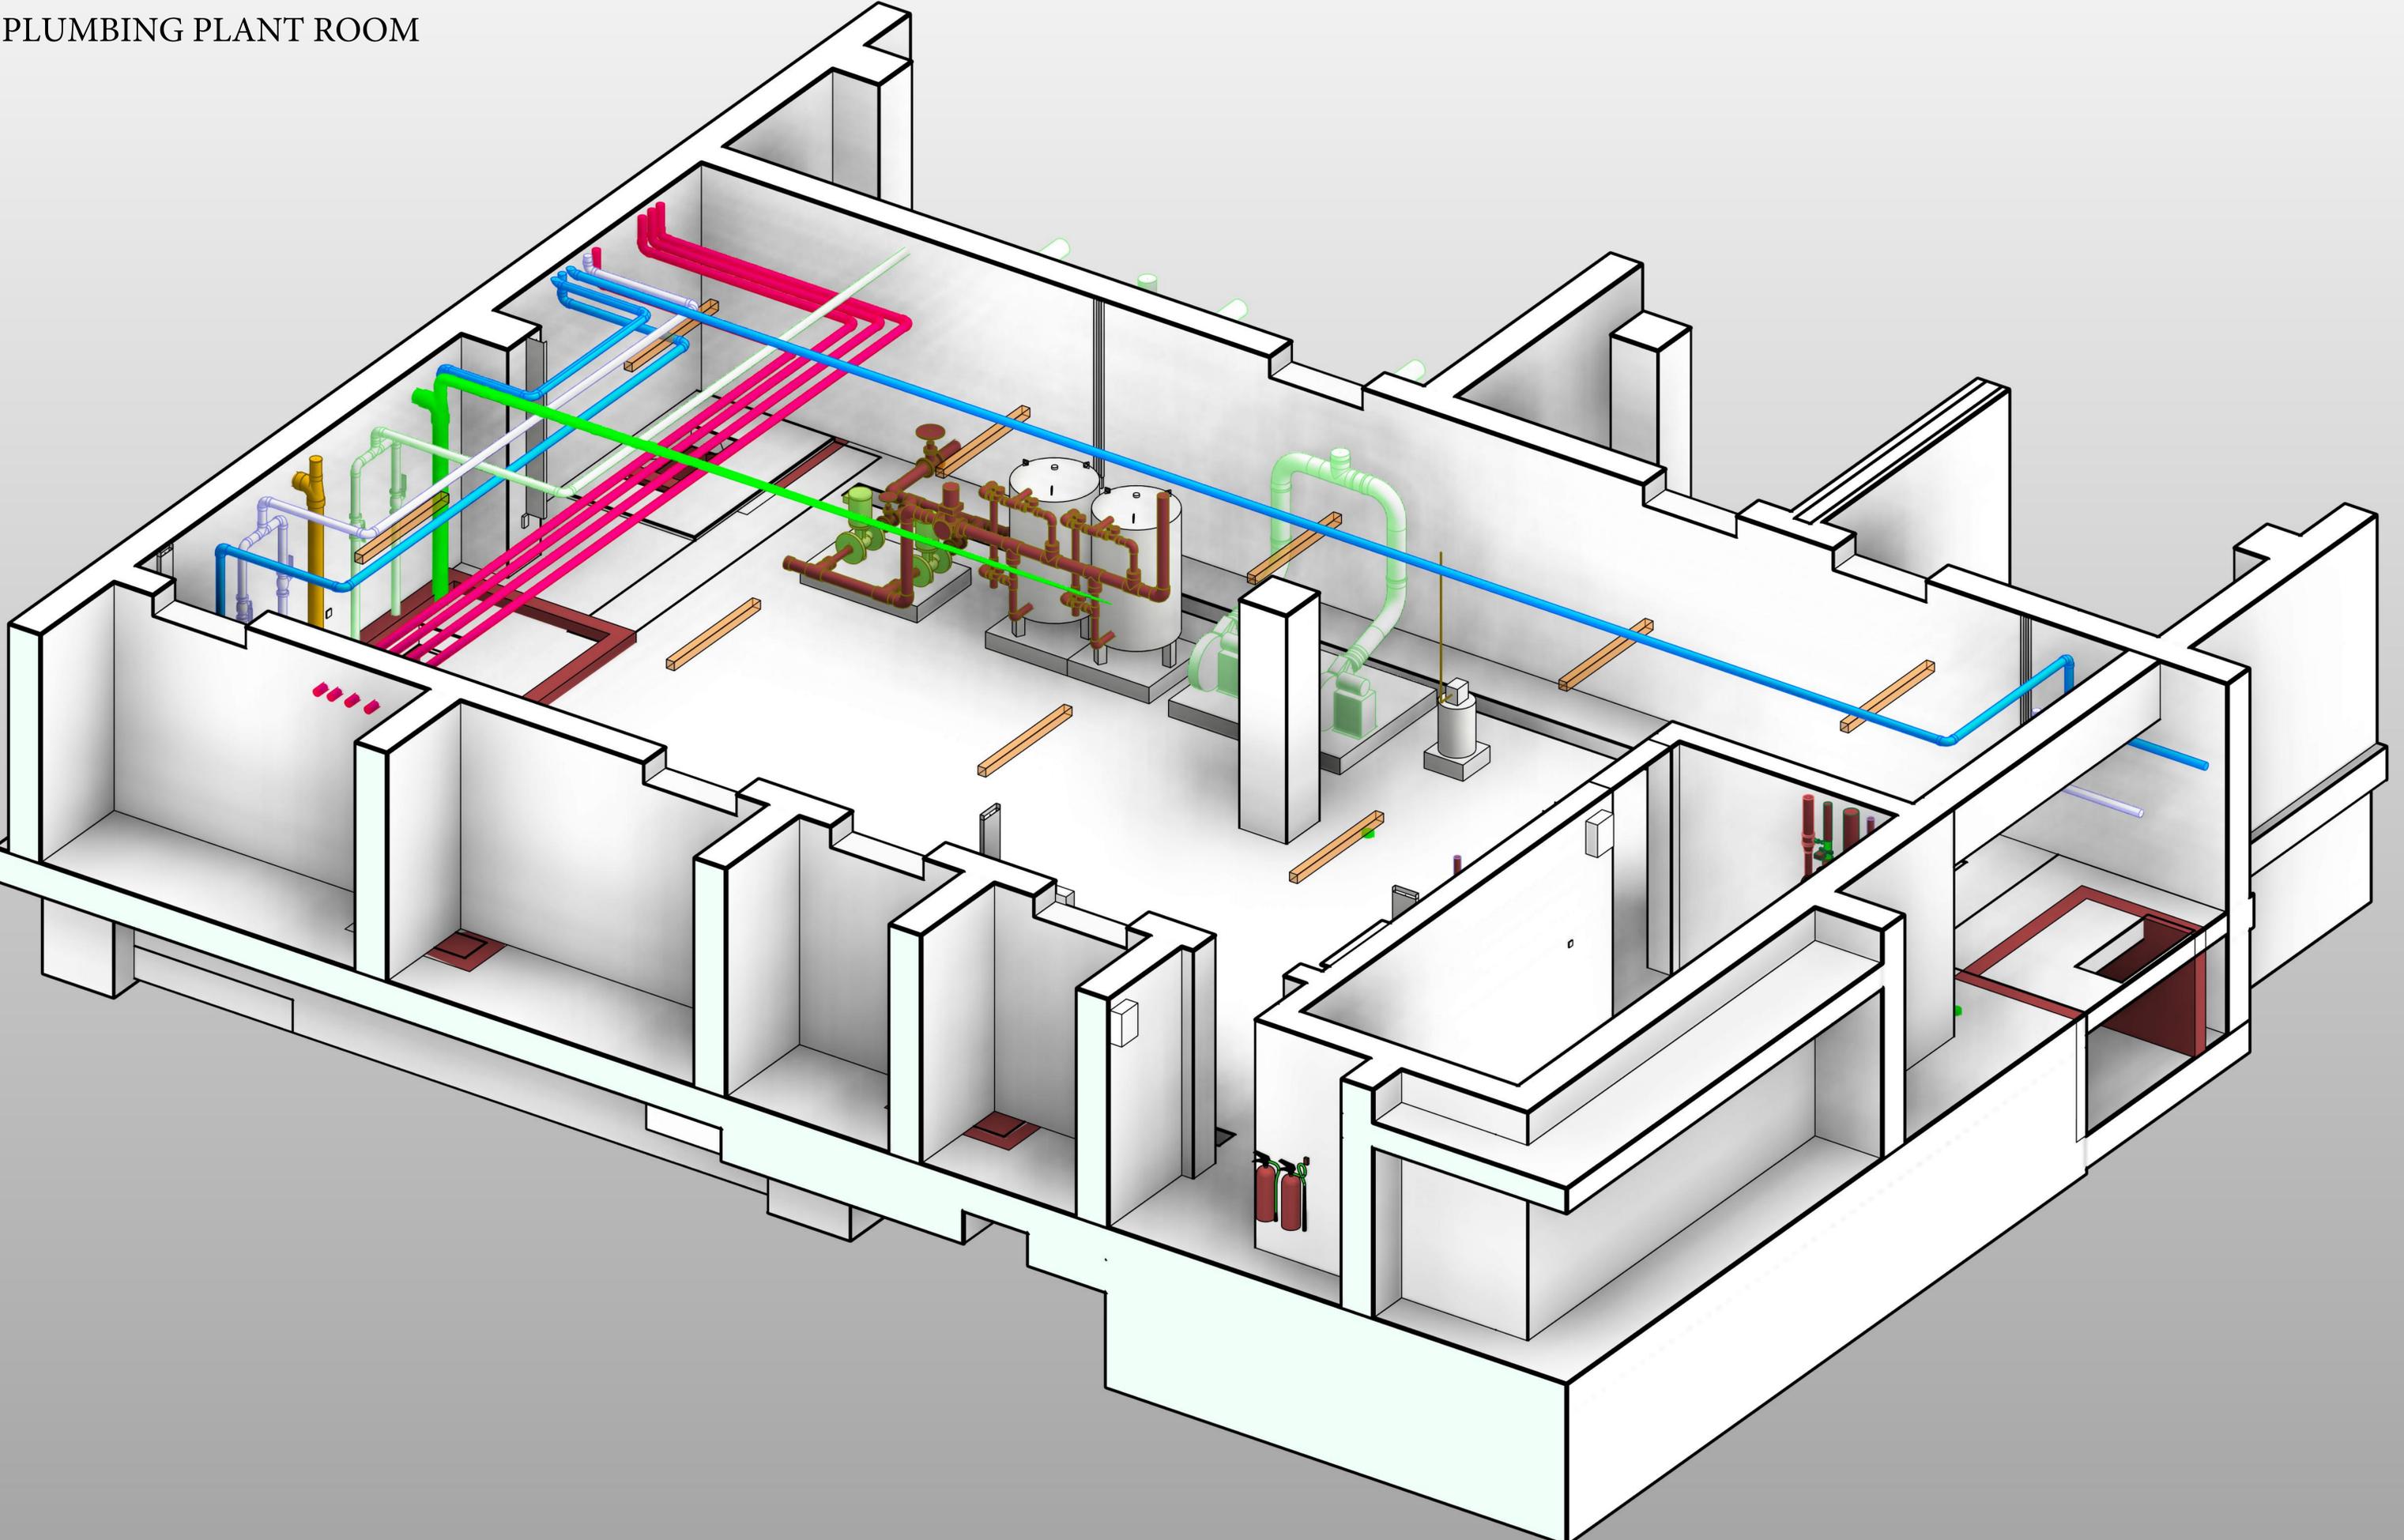

SOLAR PLANT ROOM AT ROOF

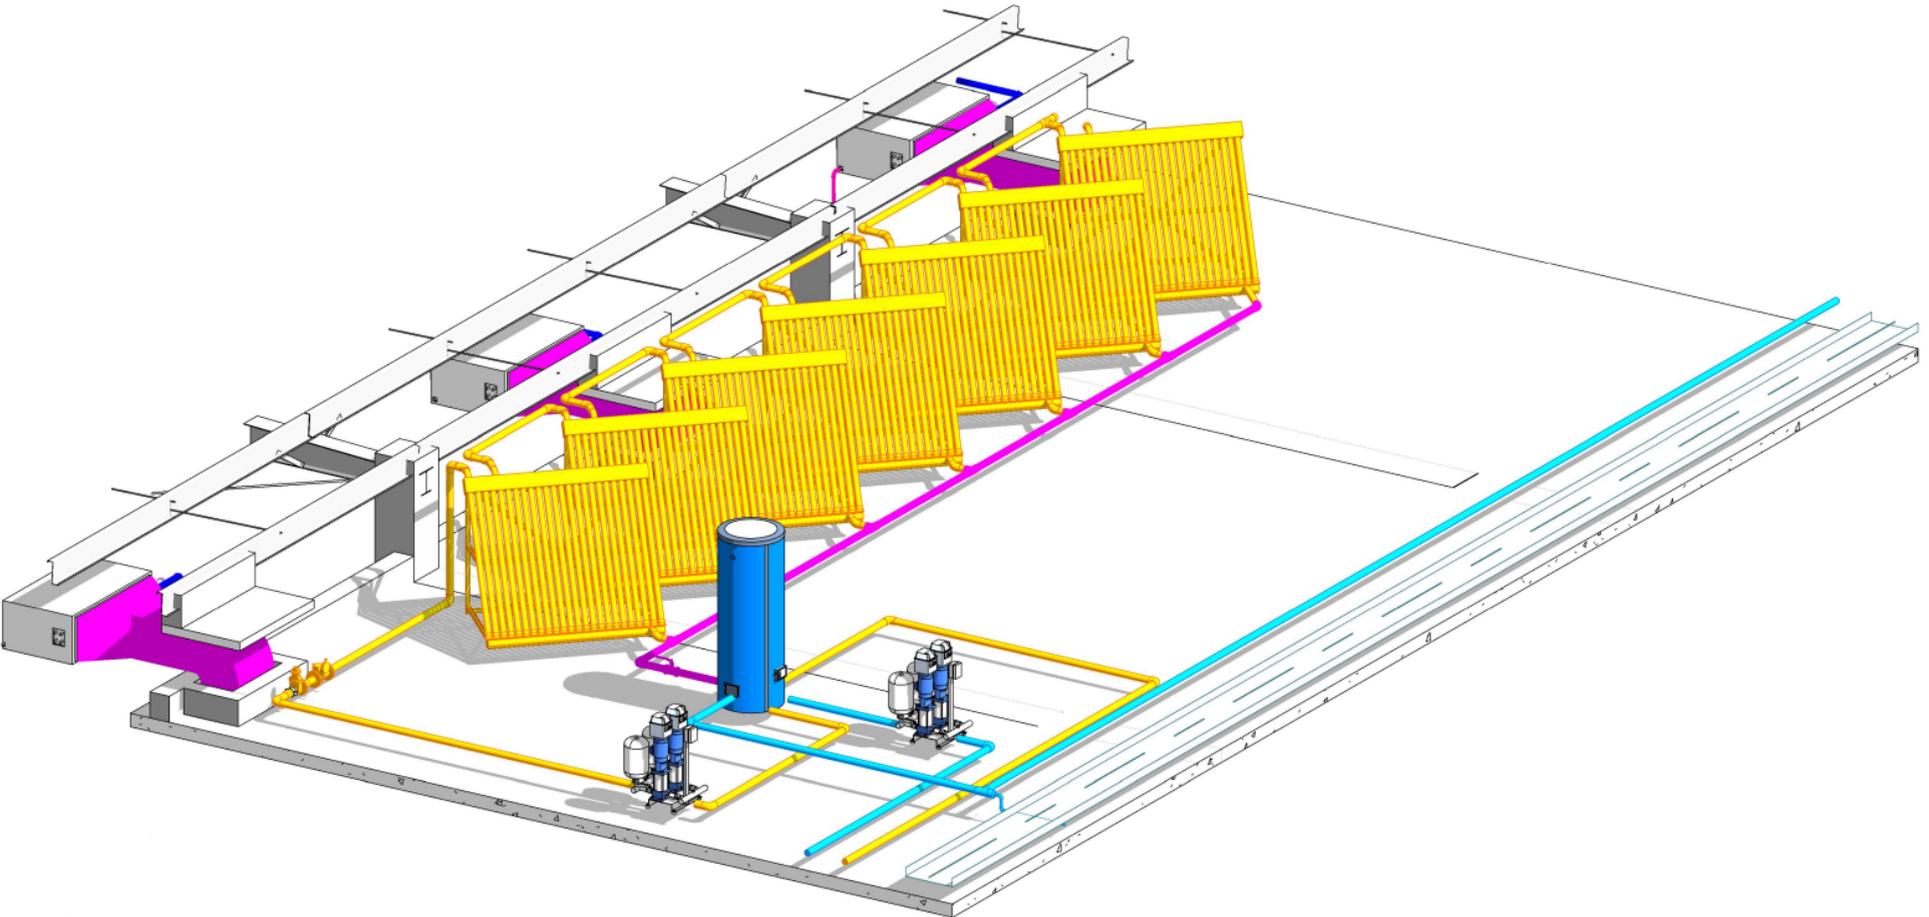

THANK YOU